


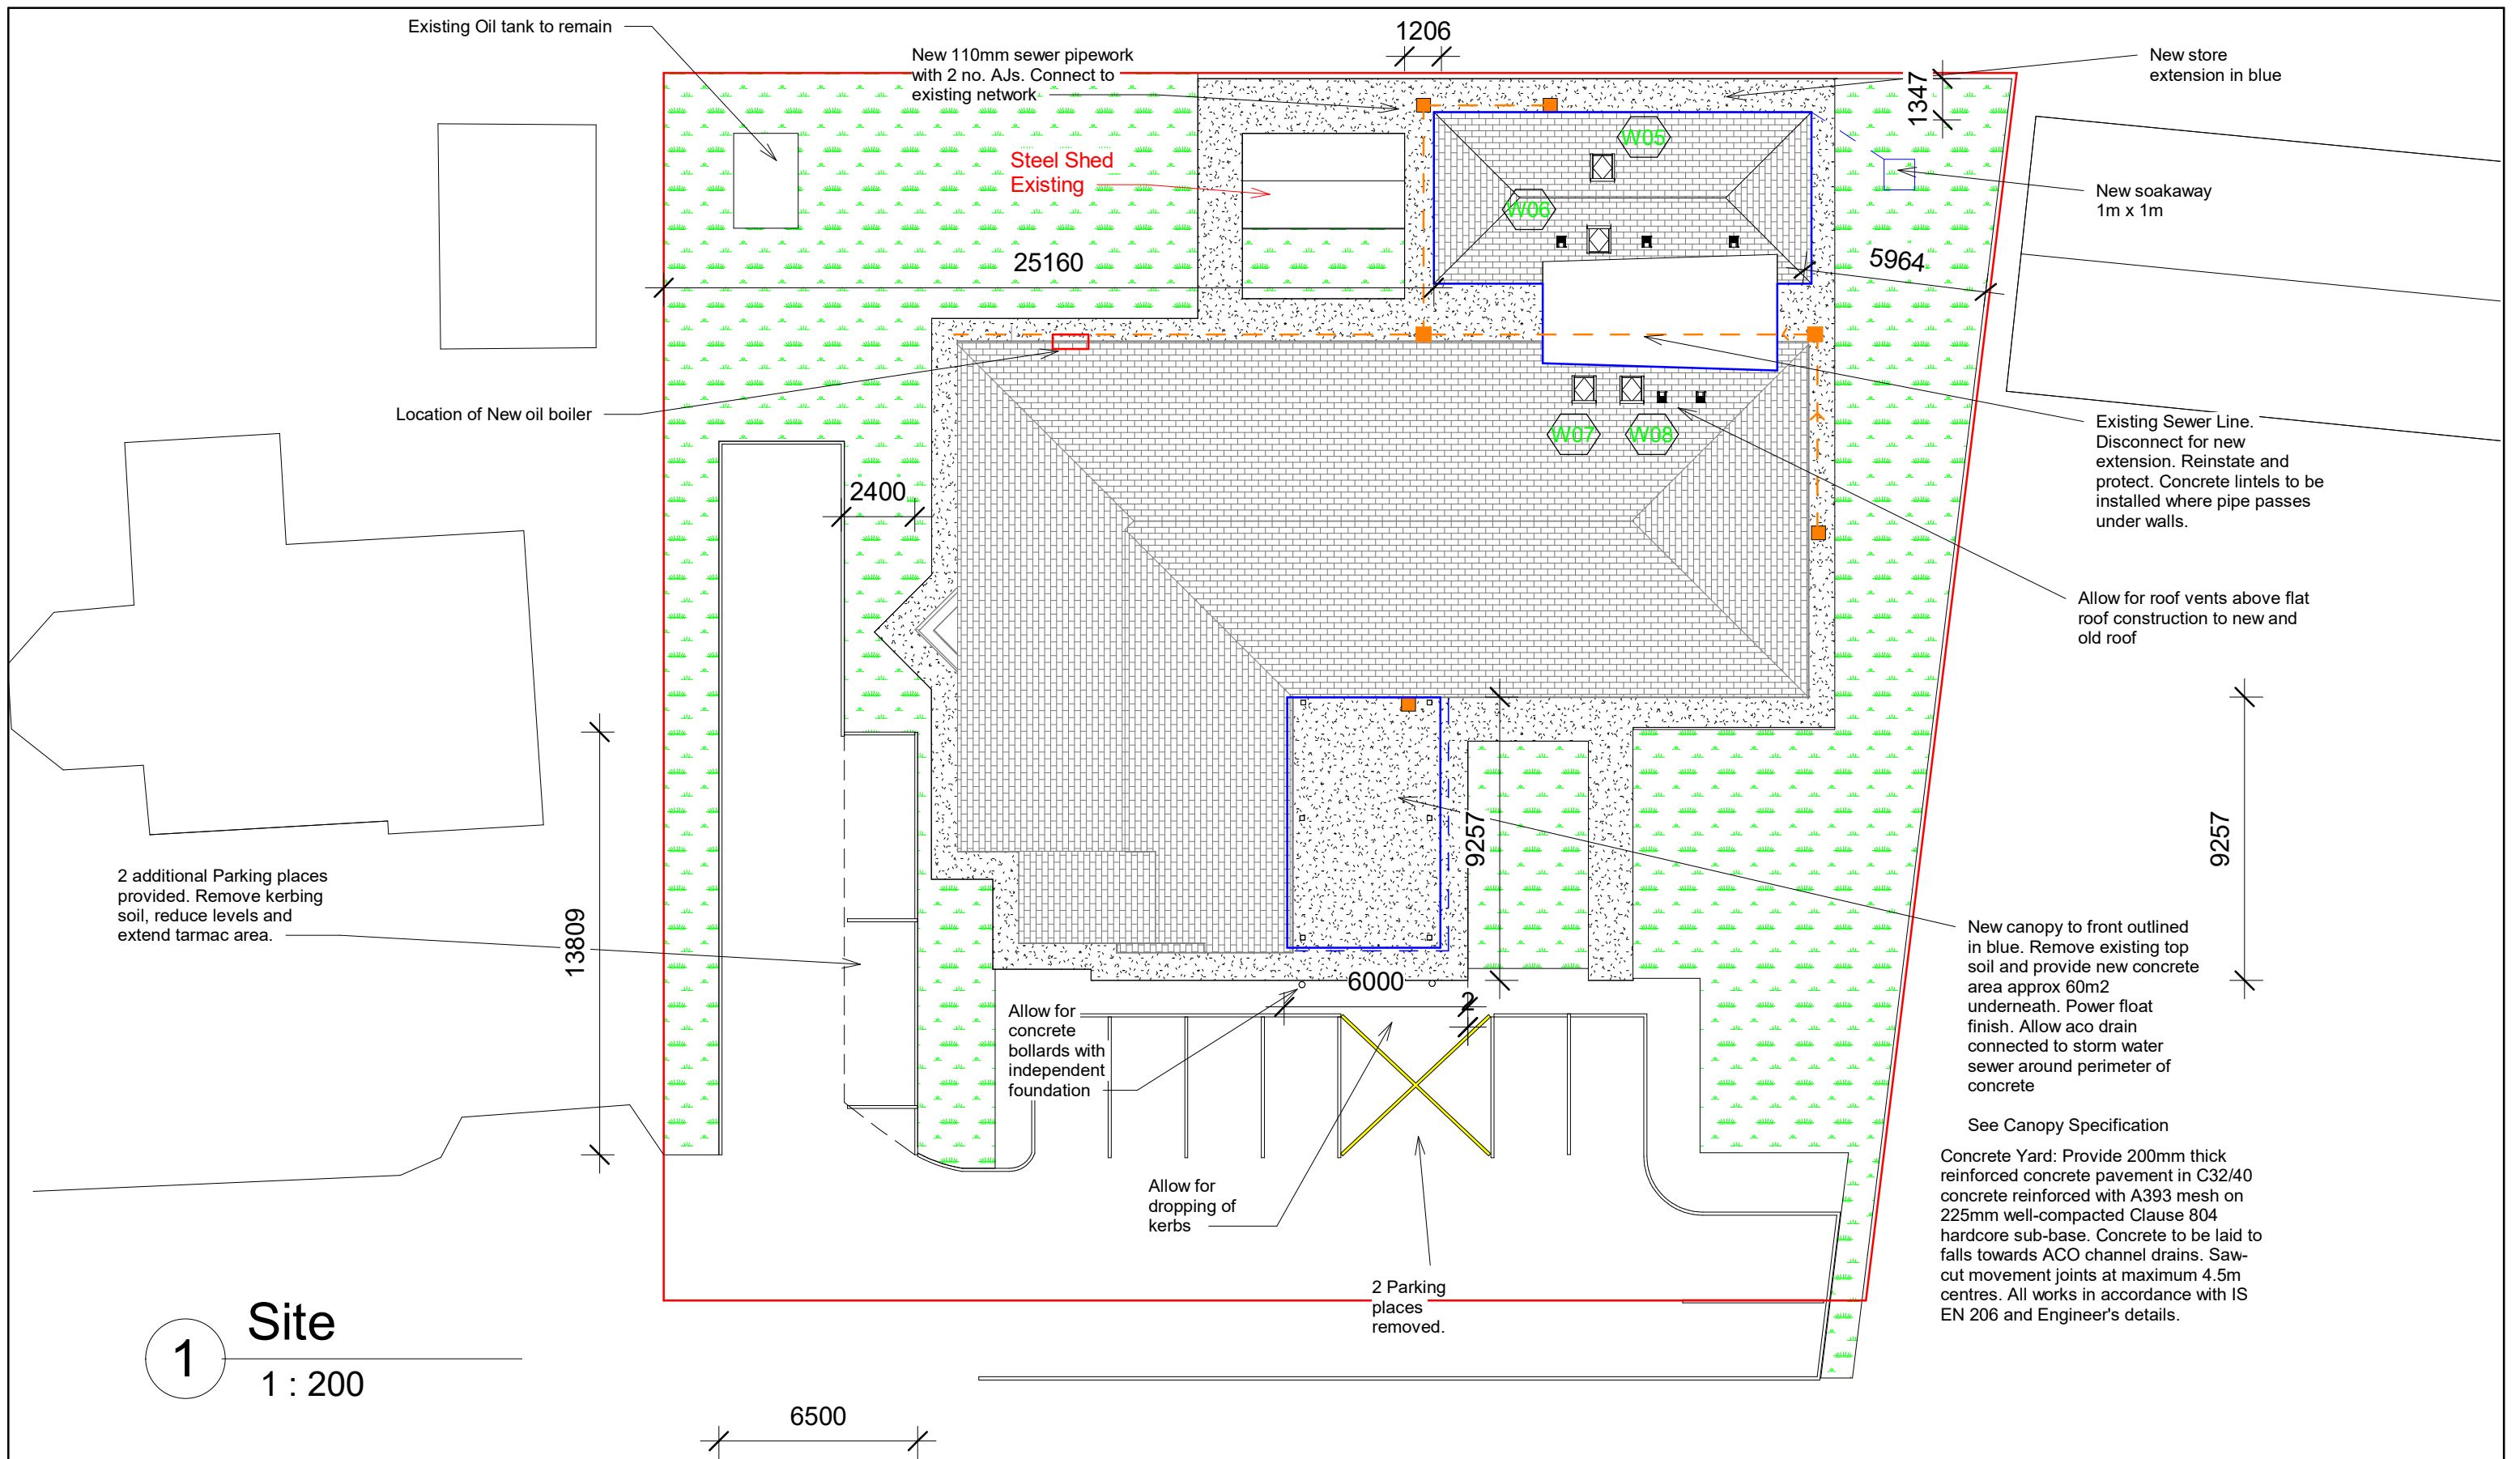

1 Site
1 : 200

TITLE Site Layout Plan Carra Mor, Community Dwelling Lifford, Ennis, Co. Clare DRAWING NUMBER 26/D/0603	CLIENT: Corlann Clare DRAWN BY: Ian Sheehy DATE: 18/06/2026	 IAN SHEEHY BUILDING SURVEYOR LTD. Bansha, Askeaton, Co. Limerick. 087 9202500 iansheehy99@gmail.com	REV Scale (@ A3) Project number 1 : 200 24/BOC/081	LEGEND:
---	---	---	--	---