


Roadways: Longitudinal Openings

Permanent Reinstatement

Excluding openings in rural unbound roadways with surface dressing
Excluding openings at heavy duty locations


Standard Drawing
SD4

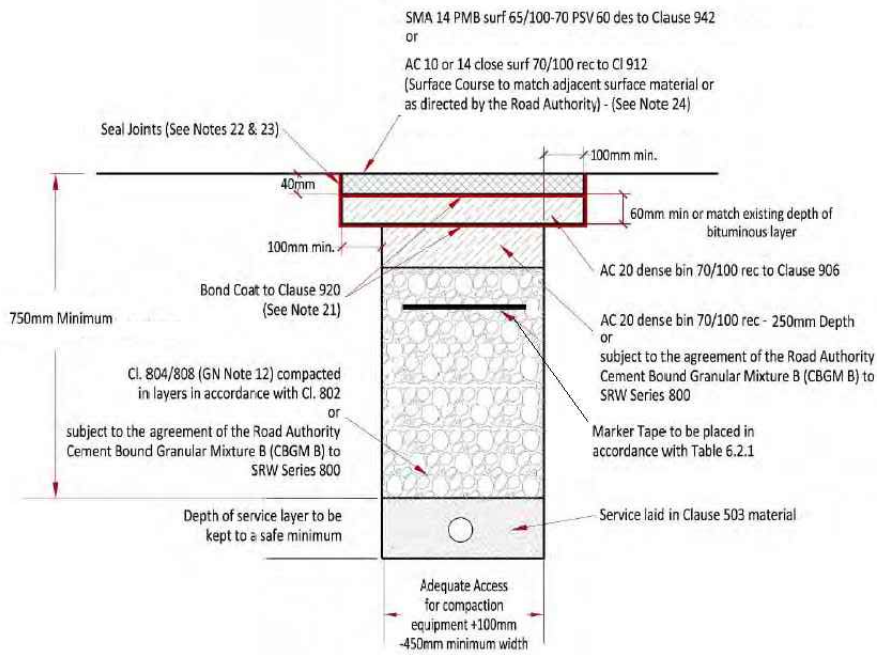

Roadways: Transverse Openings

Permanent Reinstatement


Standard Drawing
SD7

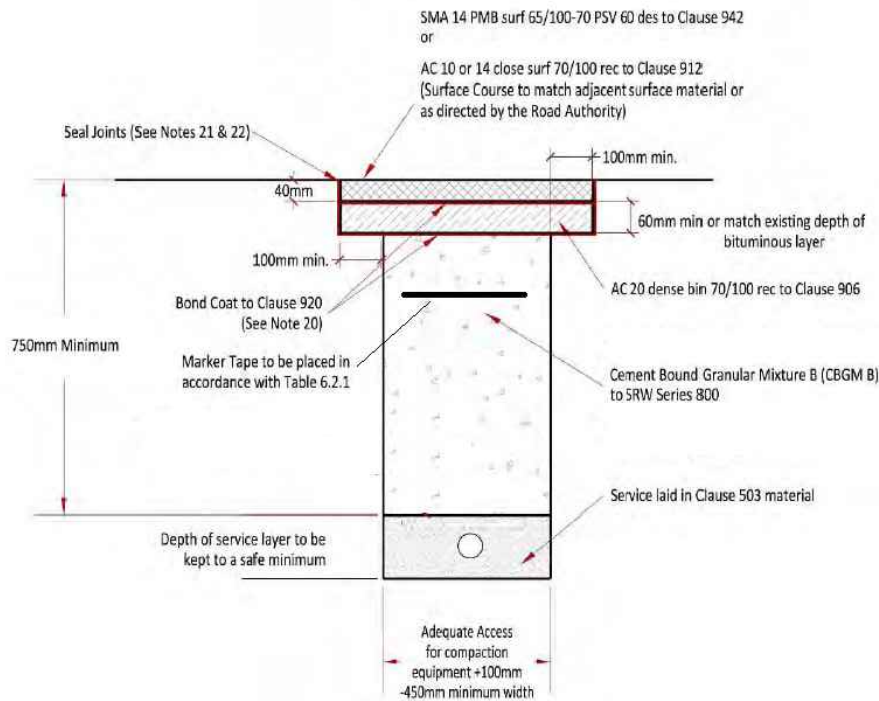

Footways: Concrete

Permanent Reinstatement


Standard Drawing
SD12

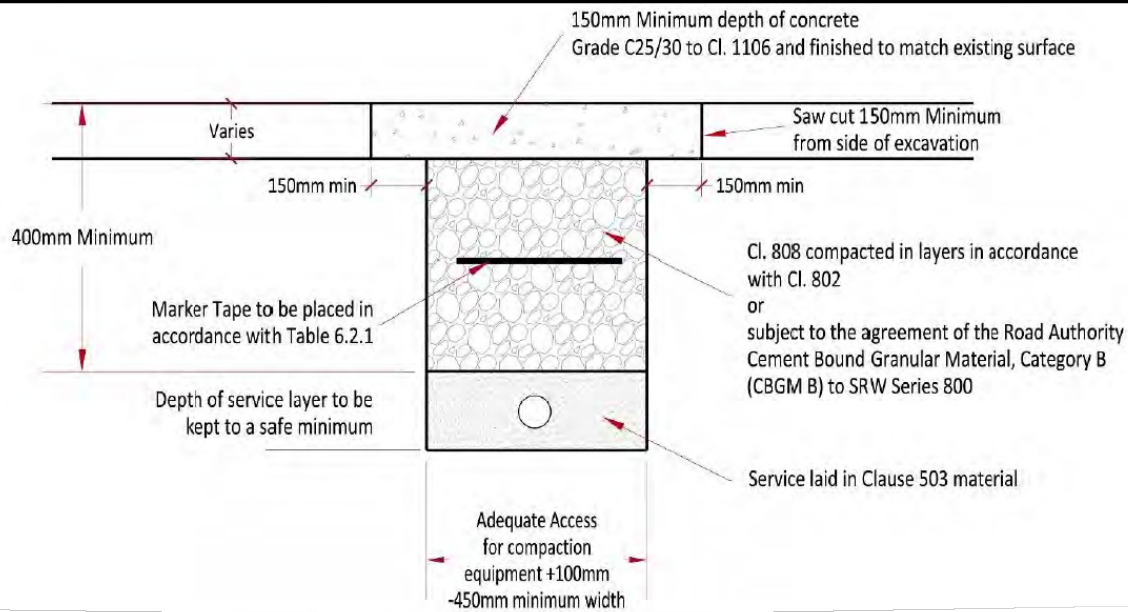

Grass Verges, Medians, Fields and Lawns

Permanent Reinstatement

Standard Drawing
SD14

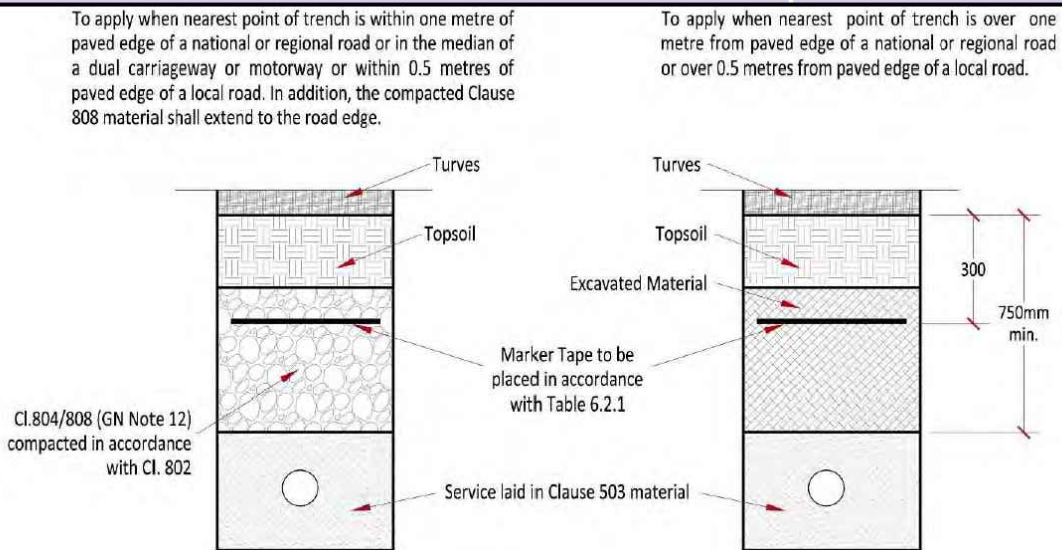

Notes:

Ducting and Services:

- ESB ducting shall be shall be ESB Networks approved red 125mmØ duct. 60mmØ Red ducting may be permitted for runs less than 12m by agreement with the Resident Engineer.
- Approved 250mm yellow warning tape & 200mm red marker strip to be placed above all ESB ducts
- All LV service ducting shall be red 110mm red PVC ducting.
- All ducting shall be laid in accordance with the ESB MV/LV Ducting Specification.
- All ducting must be tested and certified on completion as per Appendix 5/2.
- Existing gas, electrical, telecoms, water, drainage and sewerage utilities should be expected at all sites. Contractor is responsible for locating and protecting utilities, and if necessary, diversion.
- All ducting materials, bedding, backfill, installation and workmanship will be inspected by the Resident Engineer. Any work which is defective or not compliant with the required specifications will be ordered to be removed and re-executed at the Contractor's expense. No claims for re-execution of defective work will be entertained.

Surface Reinstatement

- All openings in carriageways, footways and landscaped must be reinstated in in full compliance with the "Guidelines for Managing Openings in Public Roads" aka "The Purple Book", in particular, reinstatement Drawings SD1 - SD14.
- Trench and duct installations given on this drawing are indicative. Contractor must refer to the Relevant "SD" number drawing in the RMO's "Purple Book" for full re-instatement details and instruction.
- All trench reinstatements in roads, footpaths and green areas will be inspected by the Resident Engineer and Cork City Council's Roads Inspector/District Supervisor. Any reinstatement found to be defective, substandard, or otherwise not compliant with the specifications, or any road opening licence conditions, will be ordered to be removed and re-executed at the Contractor's expense.

In the event of any doubt regarding any item of specification or construction detail, consult the Employer's Representative or Resident Engineer for guidance.

Typical Duct and Trench Reinstatement Details

Refer to "Guidelines for Managing Openings in Public Roads"



CORK CITY COUNCIL
Traffic Operations Division

Project: Road Safety Improvement Schemes

Title: Surface Reinstatement Details

Status: Tender

Scale: As Shown

Drawn: Á.McG.

Checked: C.B.

Approved: A.M

Date: 22/07/26

DWG No. 004

Rev: T01