






Section A-A
SCALE 1:200

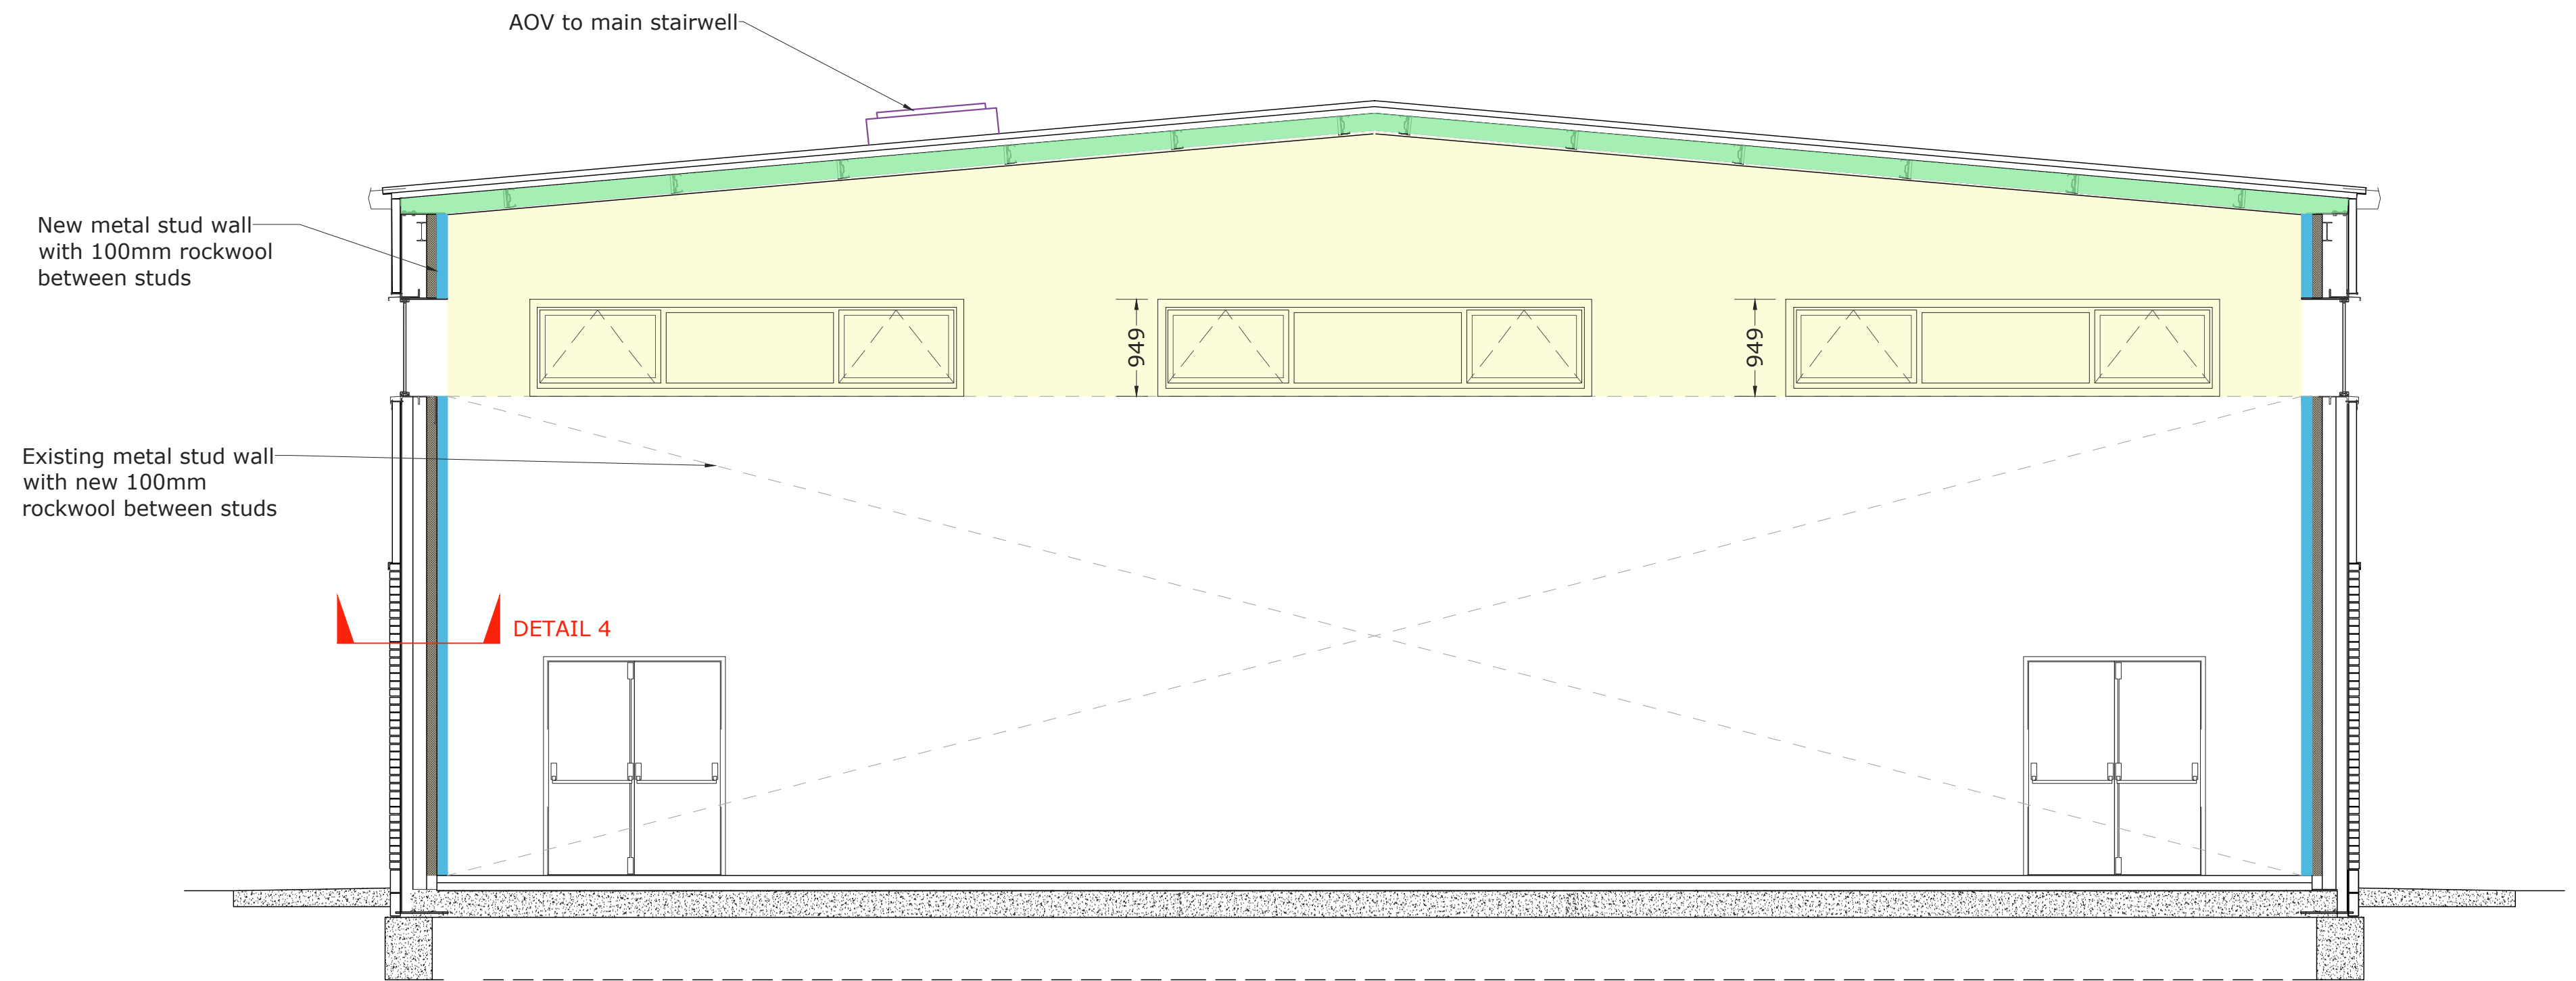


Section B-B
SCALE 1:200

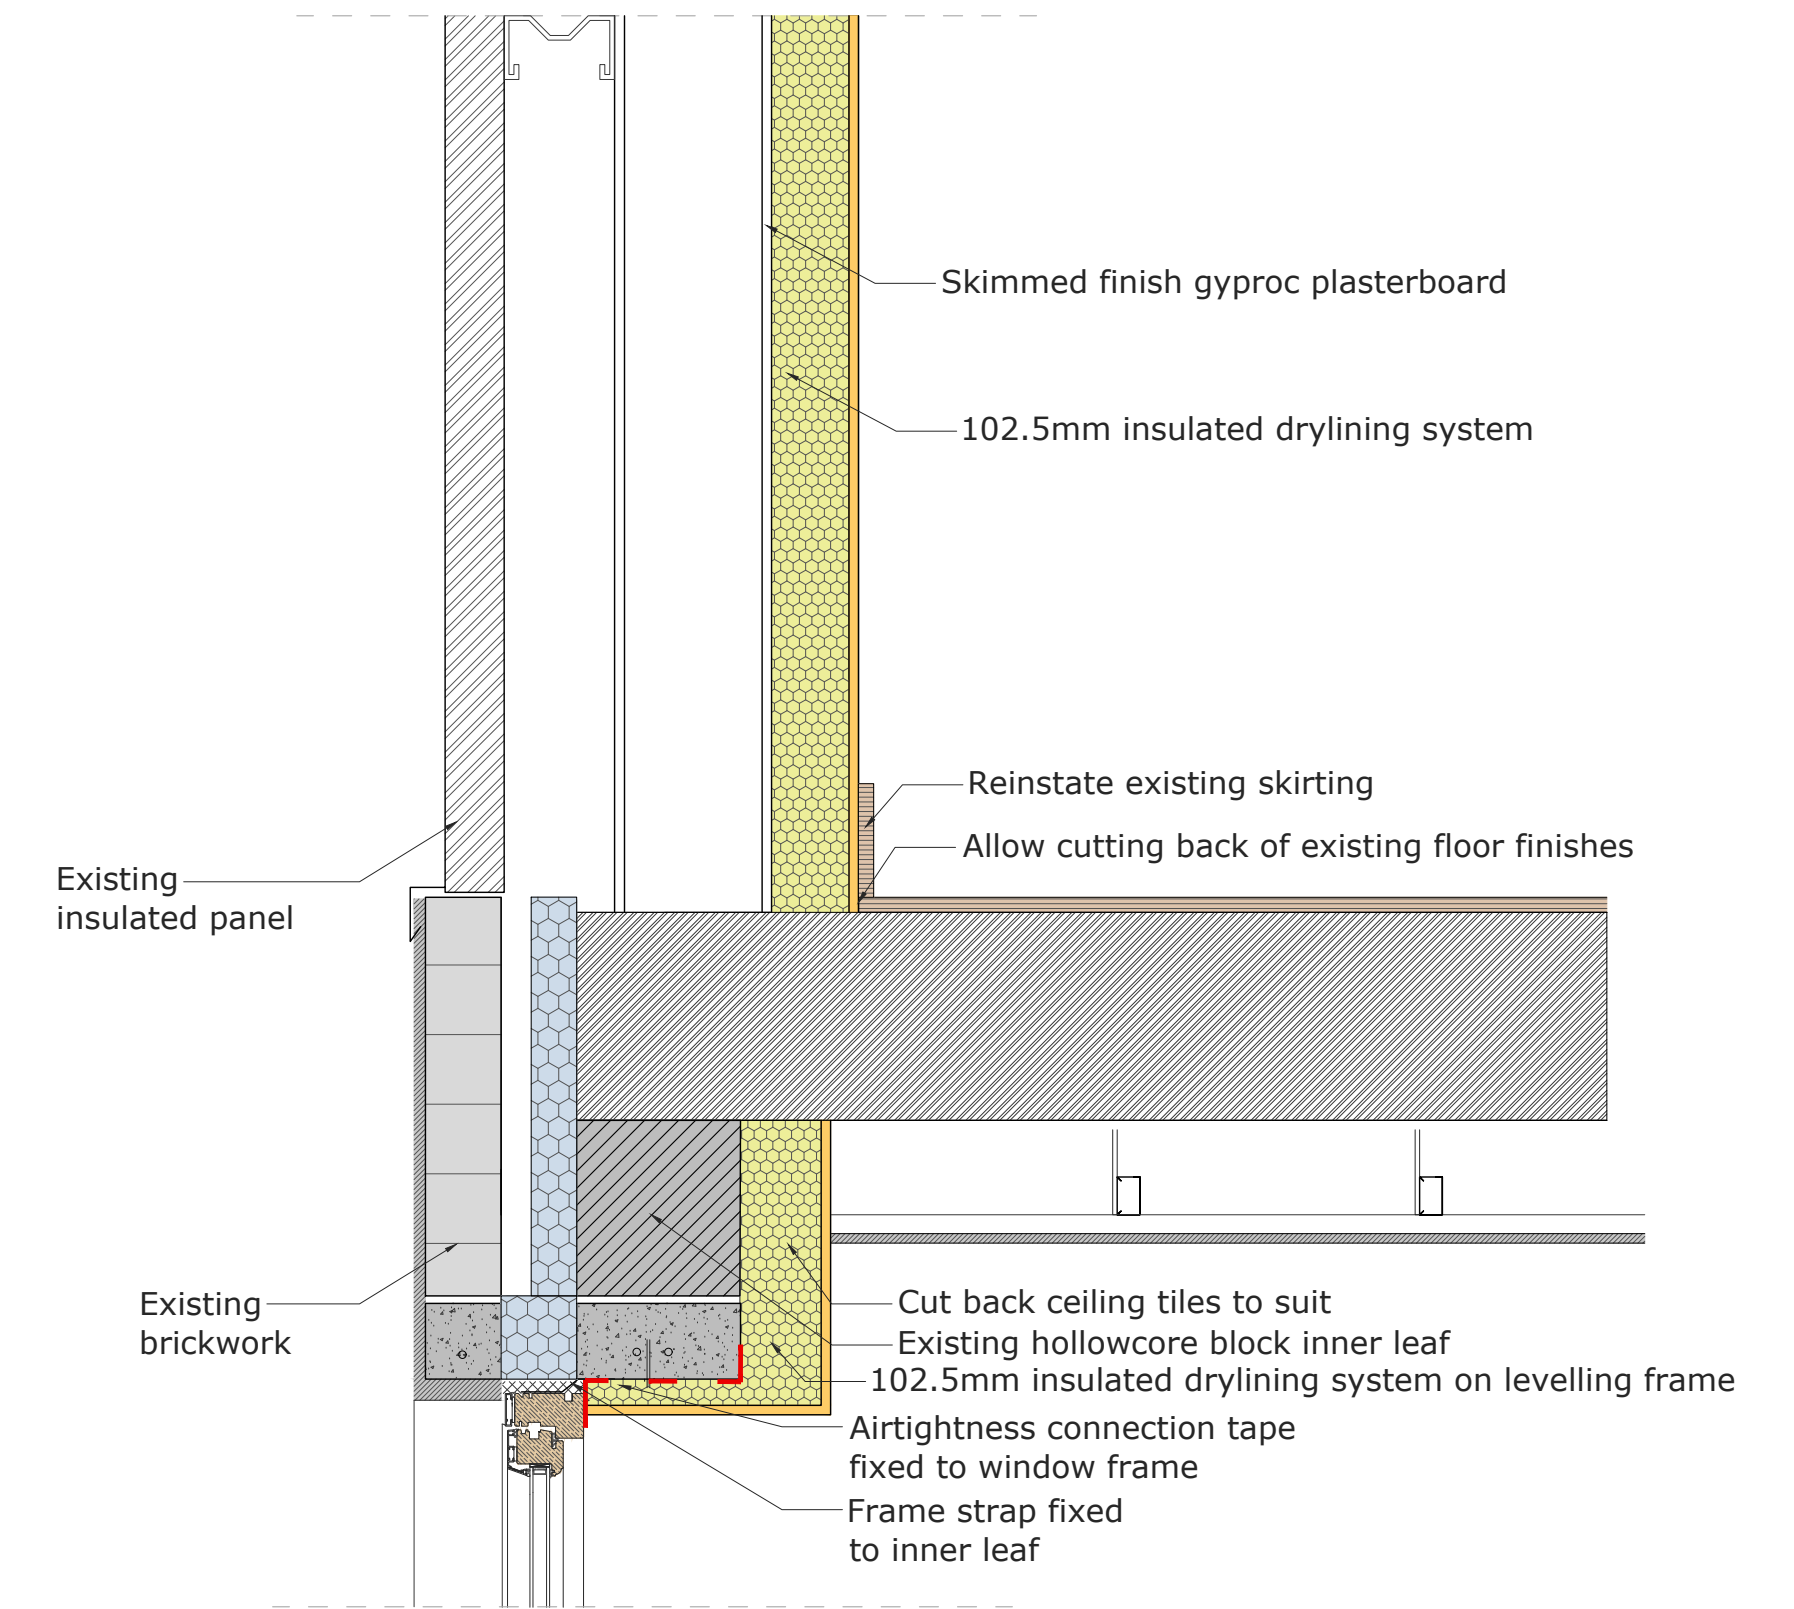


Detail 2 - Dropped ceiling detail-
Kingspan K18 Kooltherm Dry Lining System
Scale 1:10

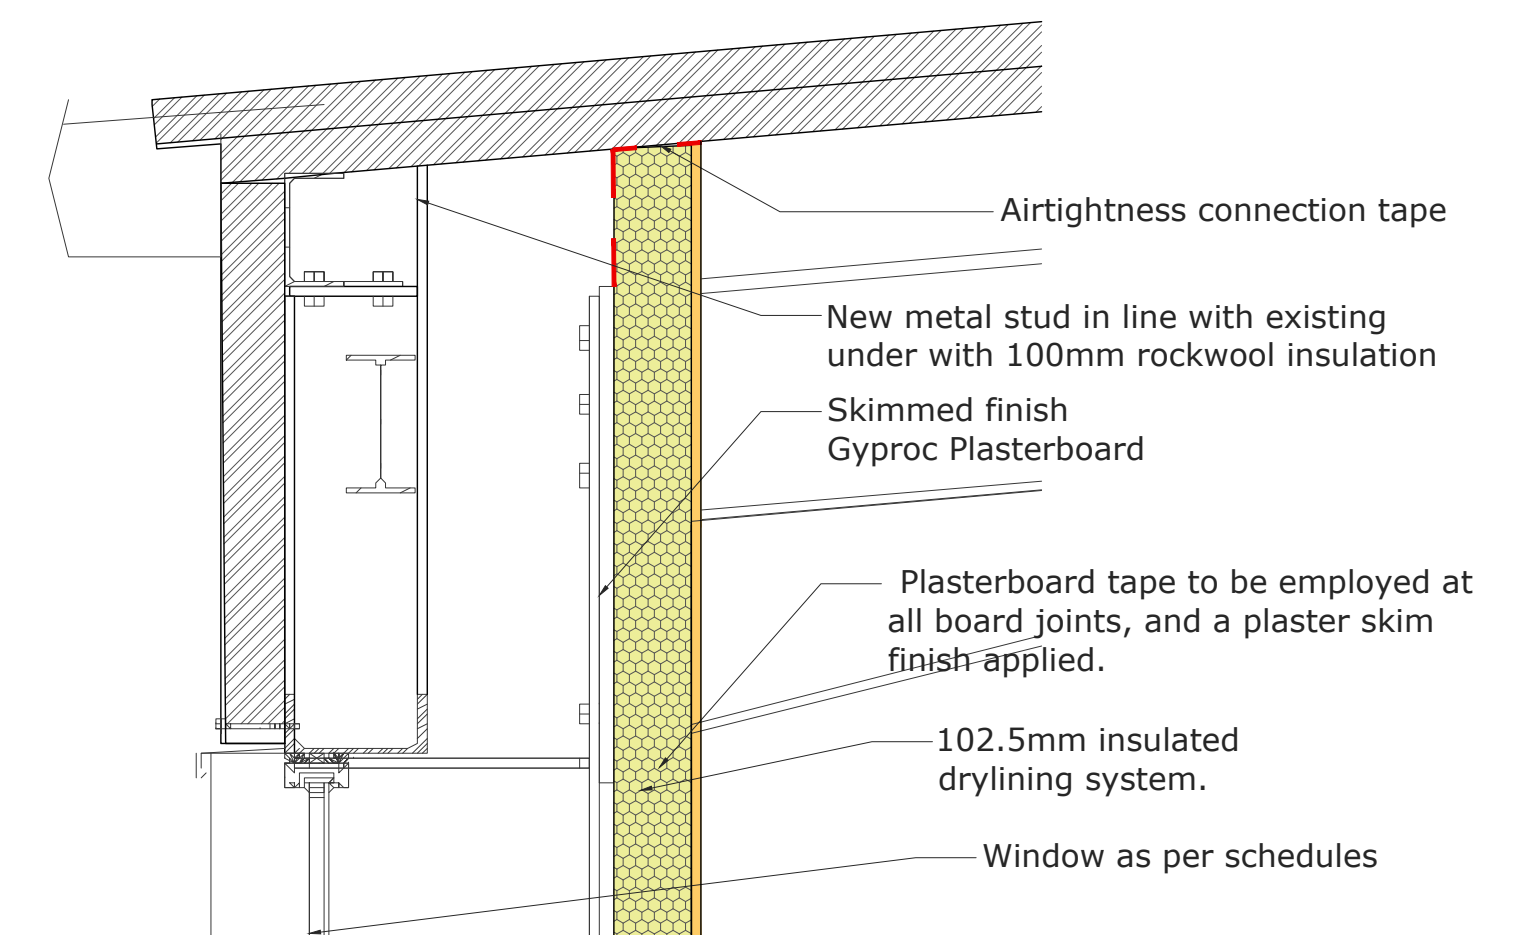

Detail 1 - Ceiling detail- Kingspan K18
Kooltherm Dry Lining System
Scale 1:10

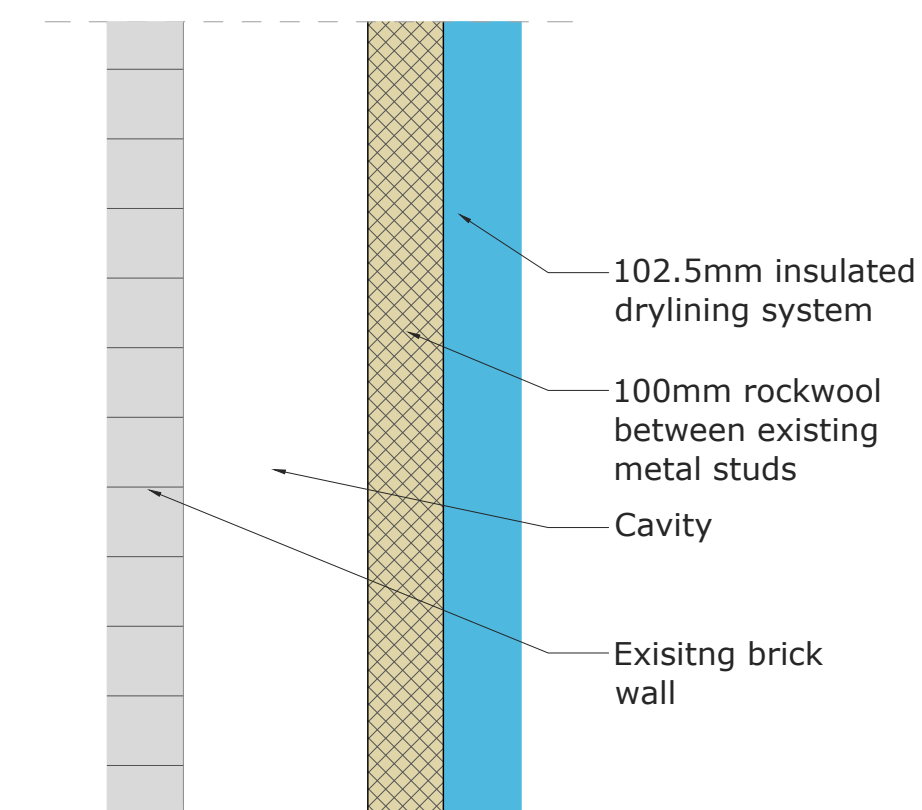

Detail 4 - Metal Stud Wall
Scale 1:10

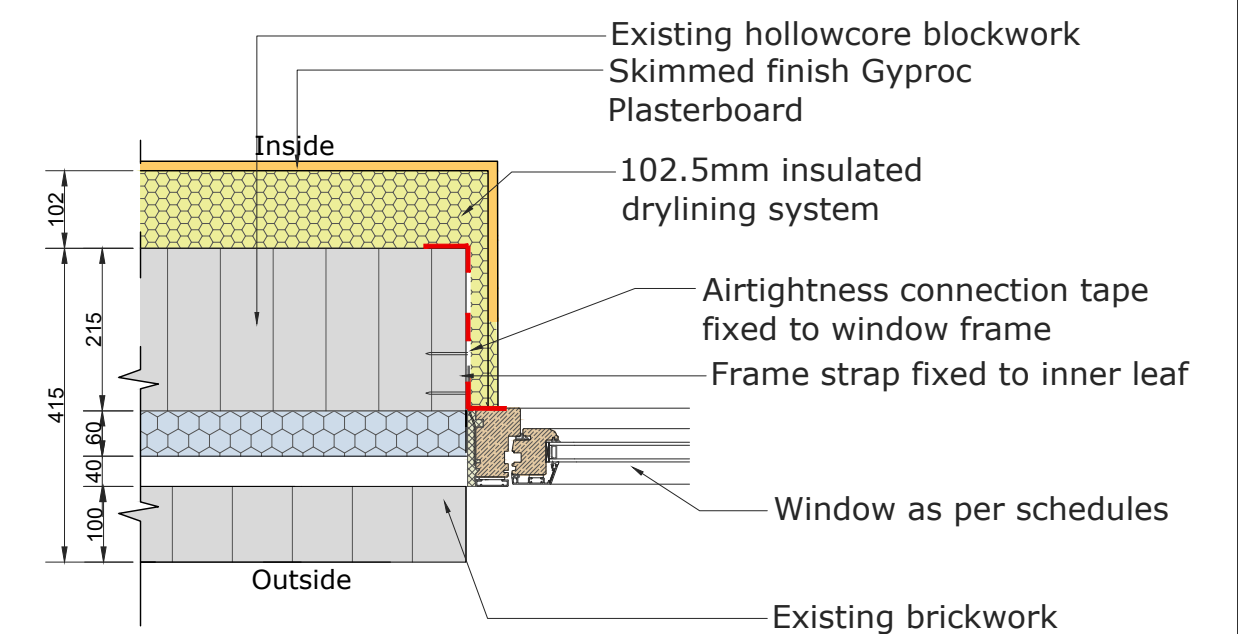

Detail 3 - Typical Ground Floor Reveal Detail-
Kingspan K18 Kooltherm Dry Lining System
Scale 1:10

craftstudio architecture Old Train Station, North Road, Monaghan, H18 YK54 T +353 (0) 47 71568 E info@craftstudio.ie W www.craftstudio.ie	Client:	CMETB	Project:	Youthreach Retrofit	Client:	Varies @A1	Revision:	A
	Address:	Drumillard Big, Castleblayney	Drawing Title:	Details	Project Stage:	Tender	Date:	June 2026
					File Name:	03	25-21	