



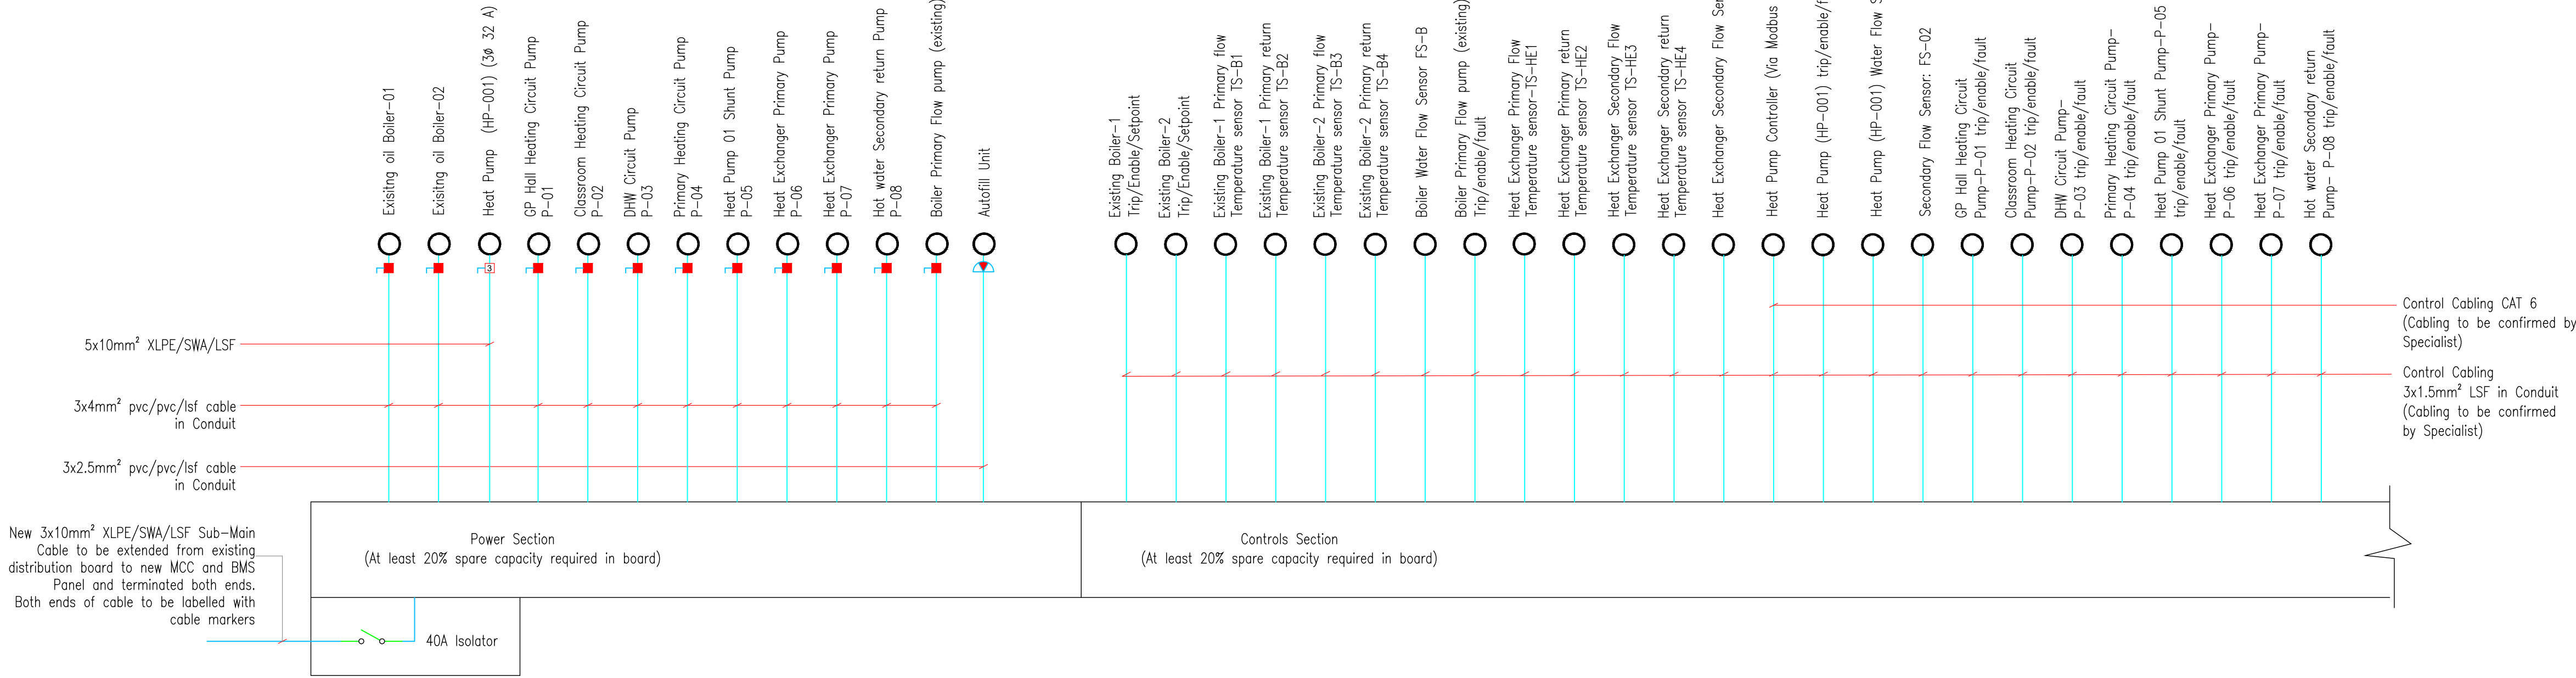


GENERAL NOTES:
This drawing is used for indicative purposes only. It should not be used for scaling under any circumstances. The contractor shall agree the exact locations of all equipment with the relevant parties – Client, Architect or Builder.

The contractor shall co-ordinate his services with all other trades prior to commencement of any works on site.

Discrepancies or contradictions in the information indicated on the drawings and contained in the specification should be brought to the Engineers attention and agreement reached before any works commence.

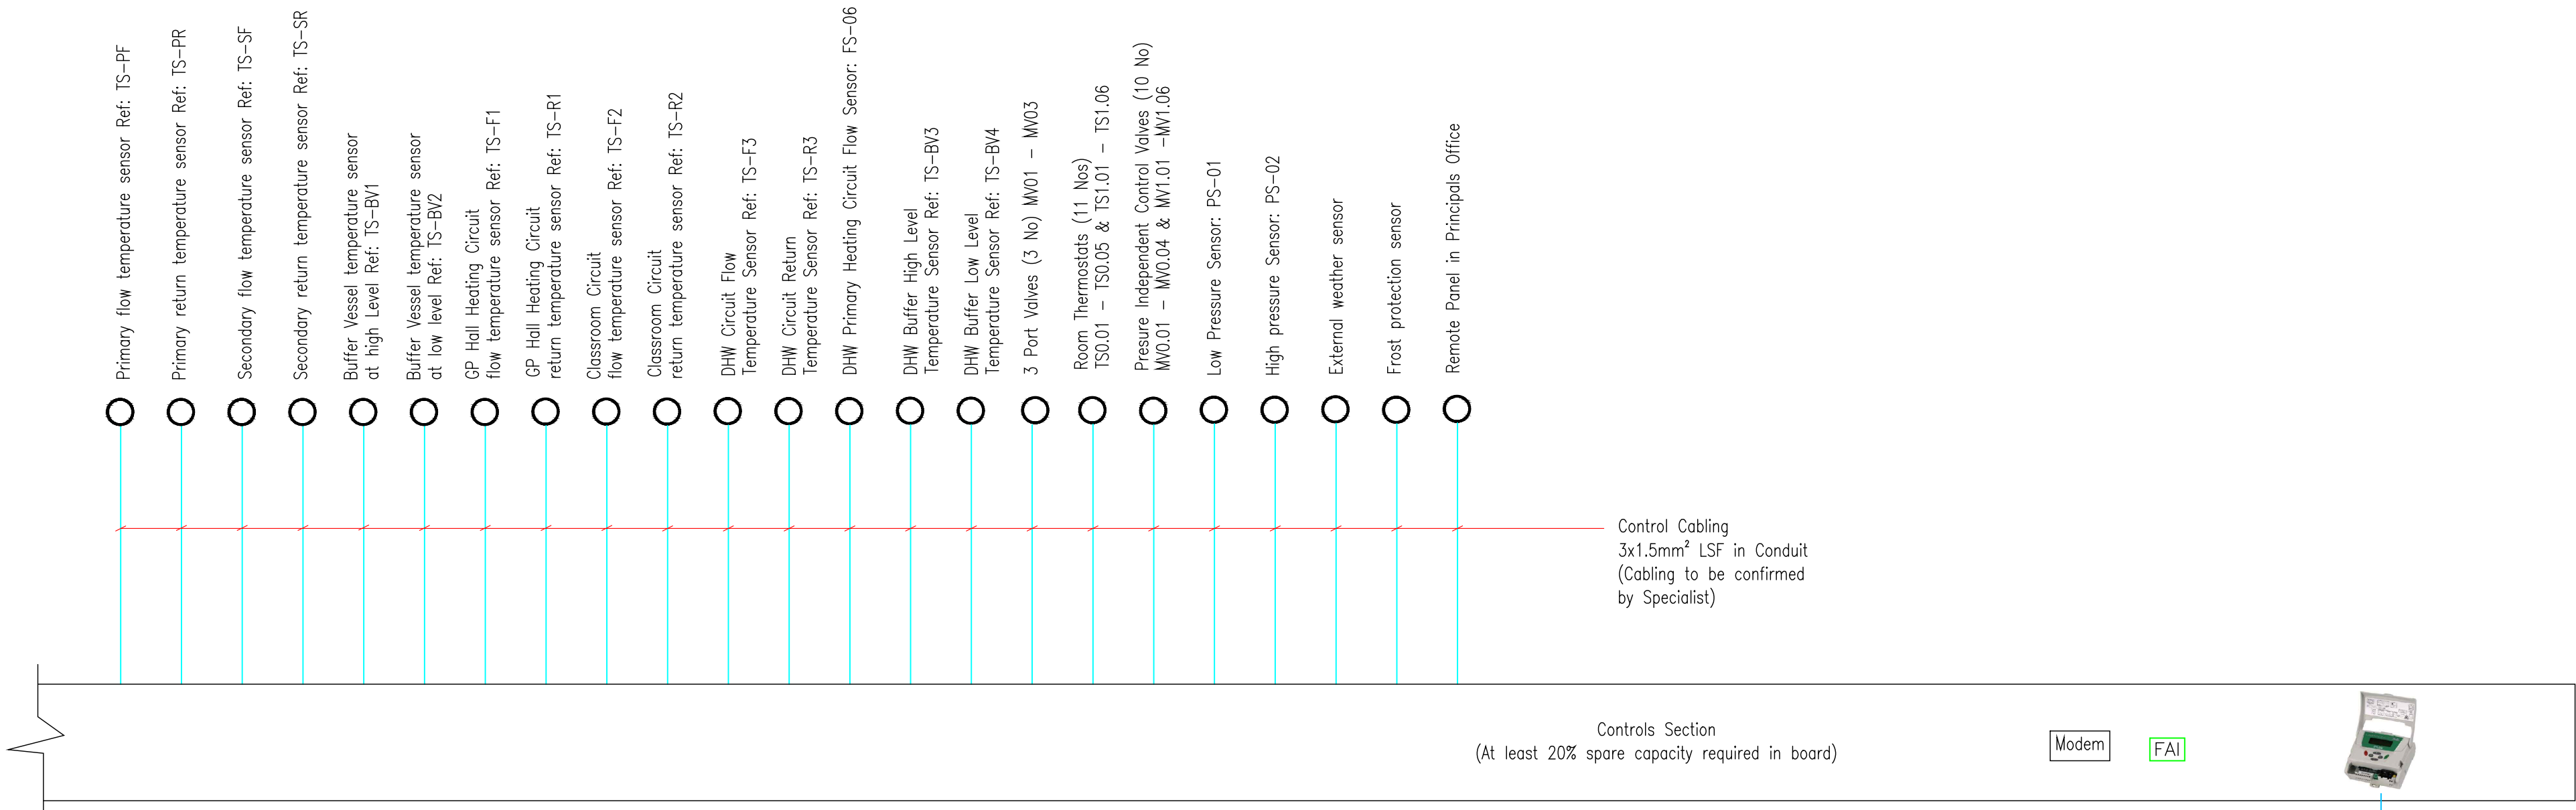

Plantroom Motor Control Centre Ref. MCC-PR

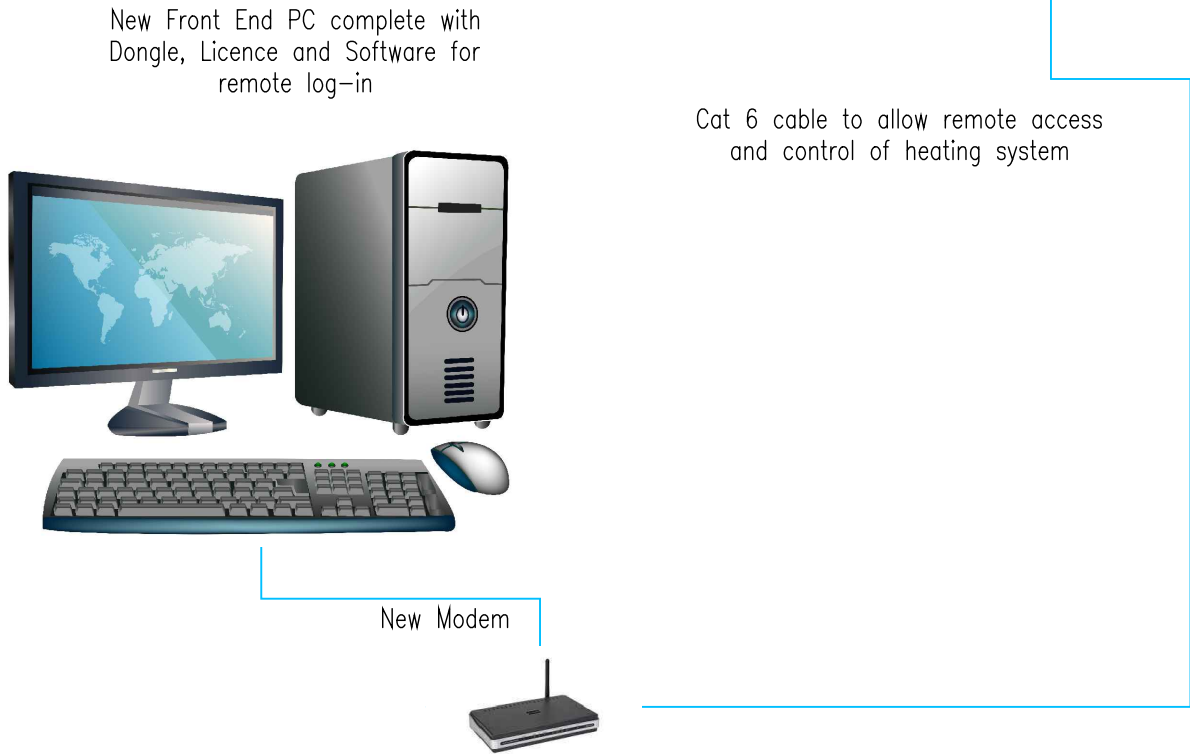

TENDER

T	04/06/26	TENDER ISSUE	JV	ML
REV	DATE	DESCRIPTION	DRN	CHKD
DO NOT SCALE This drawing is representative only. To be read in conjunction with Architects drawings.				
CONSULTING ENGINEER: Bernard Smith Consulting Engineers Bernard Smith Consulting Engineers Bracetown Business Park Clonee Dublin 15 t: 01-801 4127 w: www.bernardsmith.ie e: info@bernardsmith.ie				
PROJECT: YOUTHREACH CASTLEBLAYNEY CO. MONAGHAN				
TITLE: MOTOR CONTROL CENTRE SCHEMATIC				
SCALE:	DRAWN BY:	JOB NO.:	DWG NO.:	REV.:
N/A	JV	26-022	59-02	T
DATE: 28/04/26	CHECKED: ML			