





4 01-FFL- Existing GF Plan
1:500

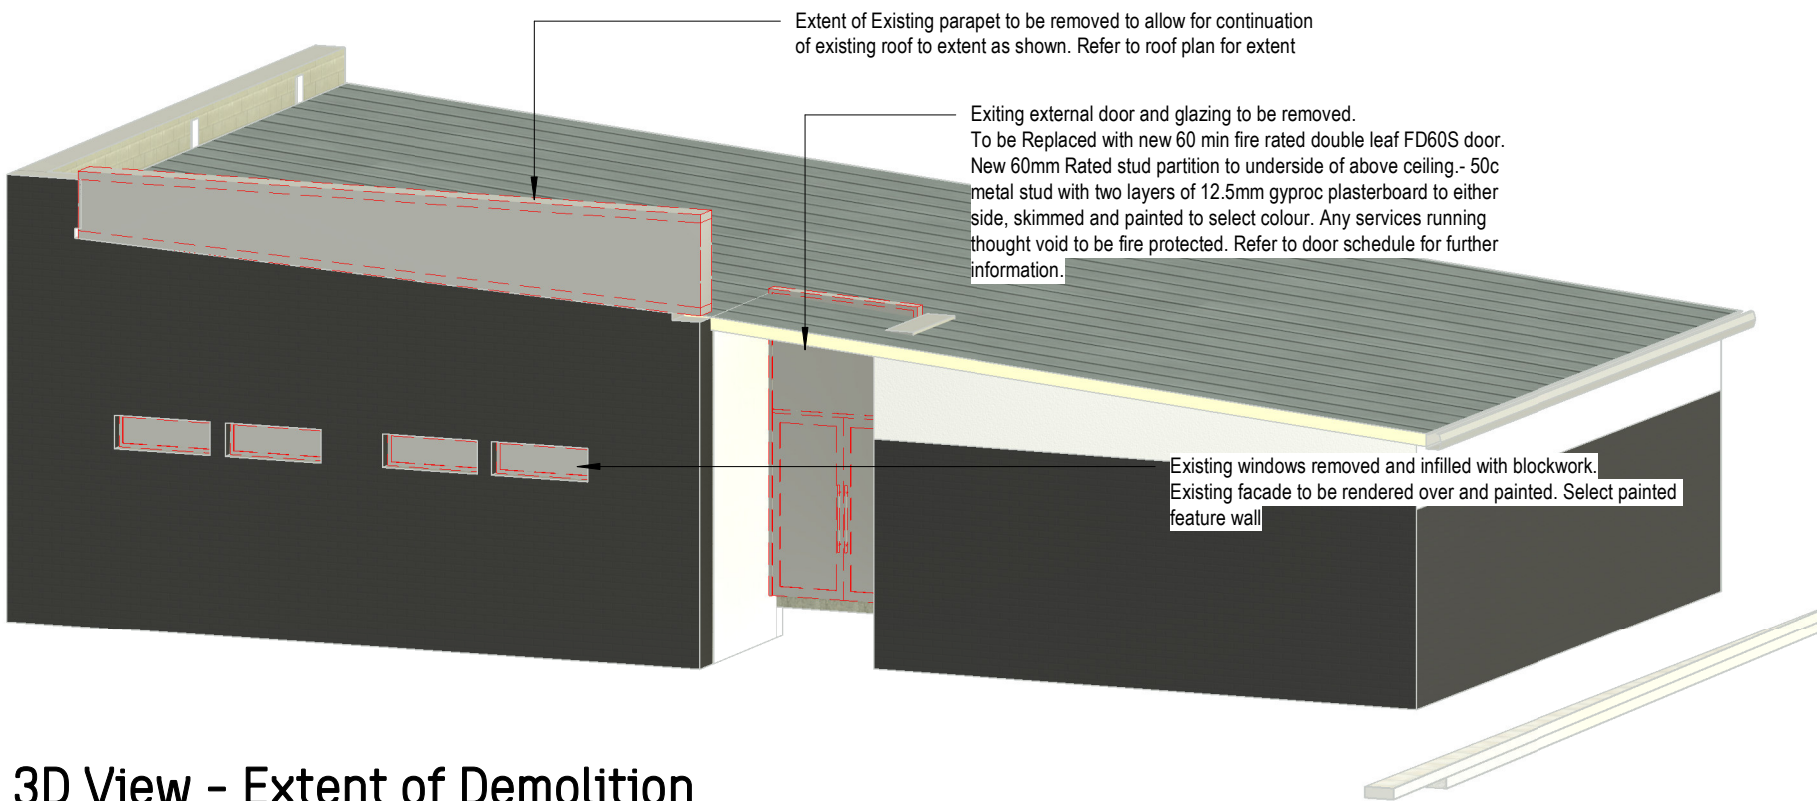


3 3D View - Extent of Demolition

NOTES:

© COPYRIGHT MCOH ARCHITECTS
FOR TENDER DRAWINGS PURPOSES ONLY
USE FIGURED DIMENSIONS ONLY

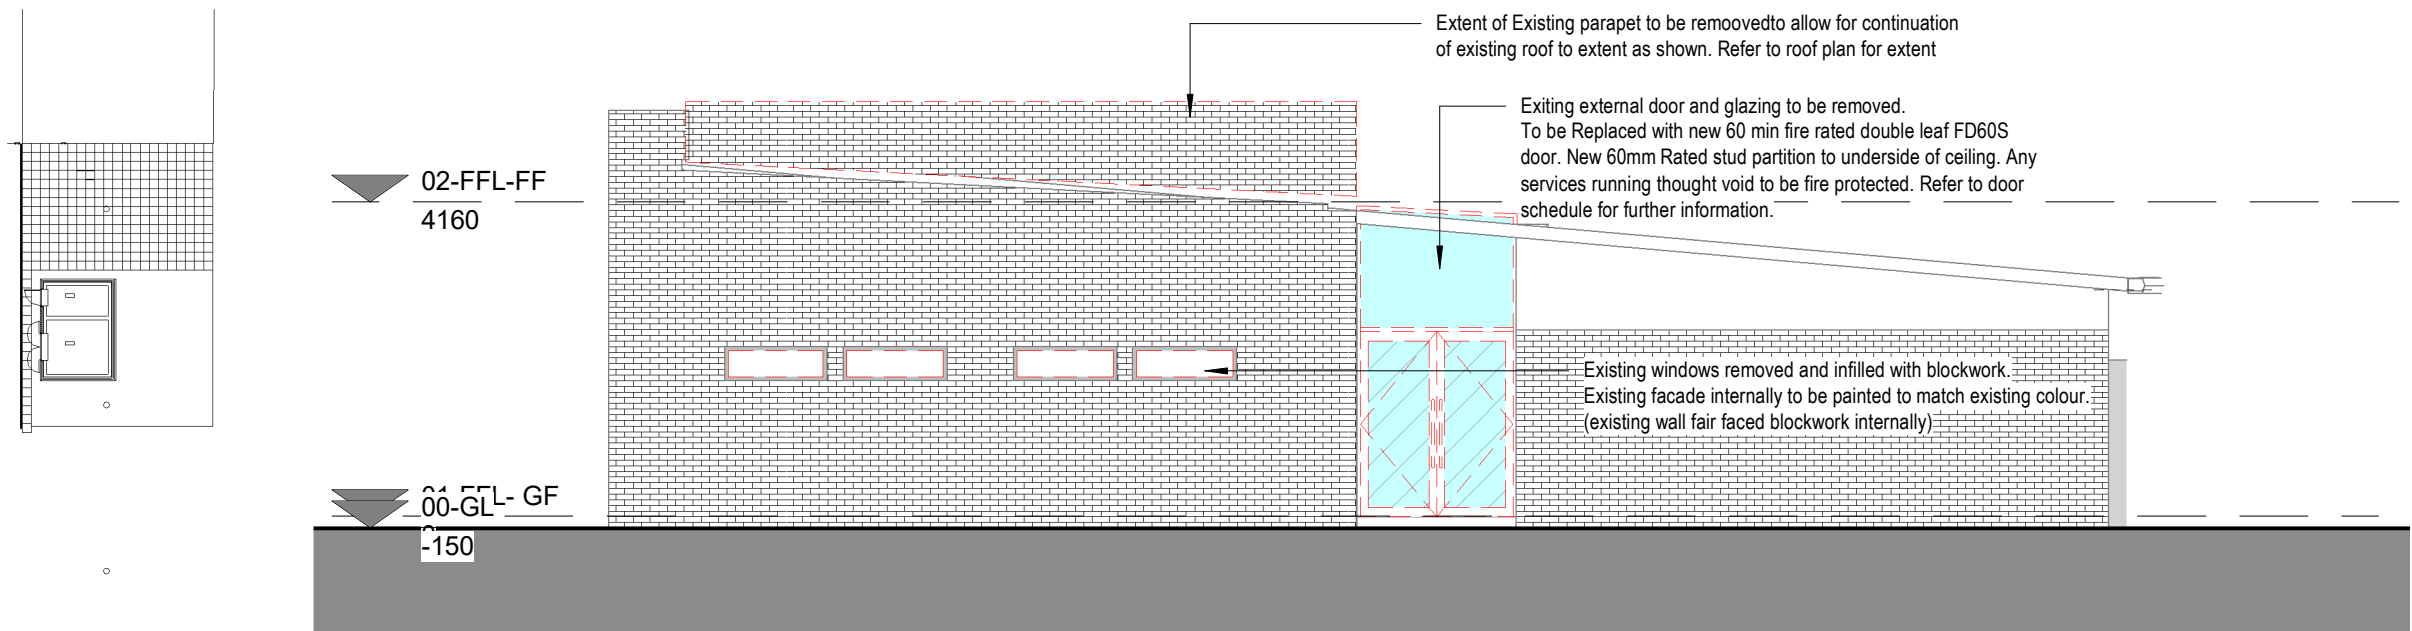

2 Existing Elevation - North
1:100

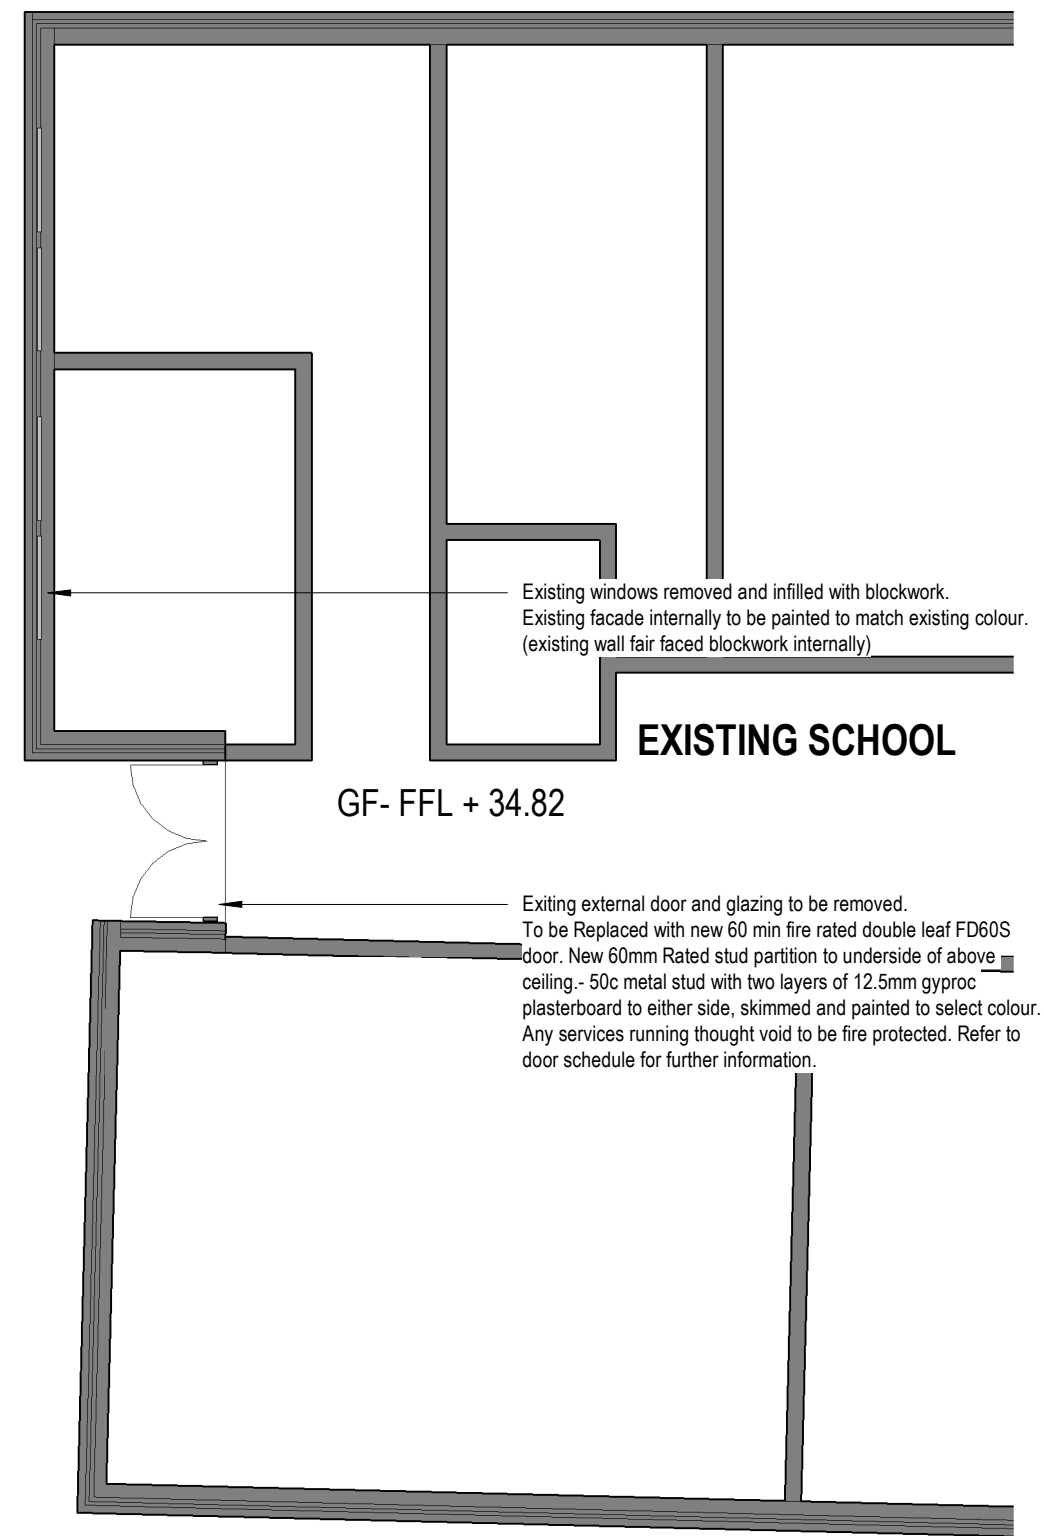

1 01-FFL- GF Existing
1:100

A	17.10.25	Ext. Ironmongery Set D	BY
REV	DATE	DESCRIPTION	

TENDER DRAWINGS/23-16/ TD- 0101



CLIENT: Louth & Meath Education & Training Board
PROJECT: Drogheda Institute Of Further Education - DIFE
DRAWING: Existing - Demolition Drawing
SCALE: As indicated @ A2
DATE: 2026.04.28
DRAWING NO: 23-16/TD- 0101
DWN BY: MB

REV: B



McCarthy O'Hara Architects, Old Church, Church St, Portlaoise, Co. Laois T: (057) 8622566 F: (057) 8621079 W: www.mcoh.ie E: info@mcoh.ie