


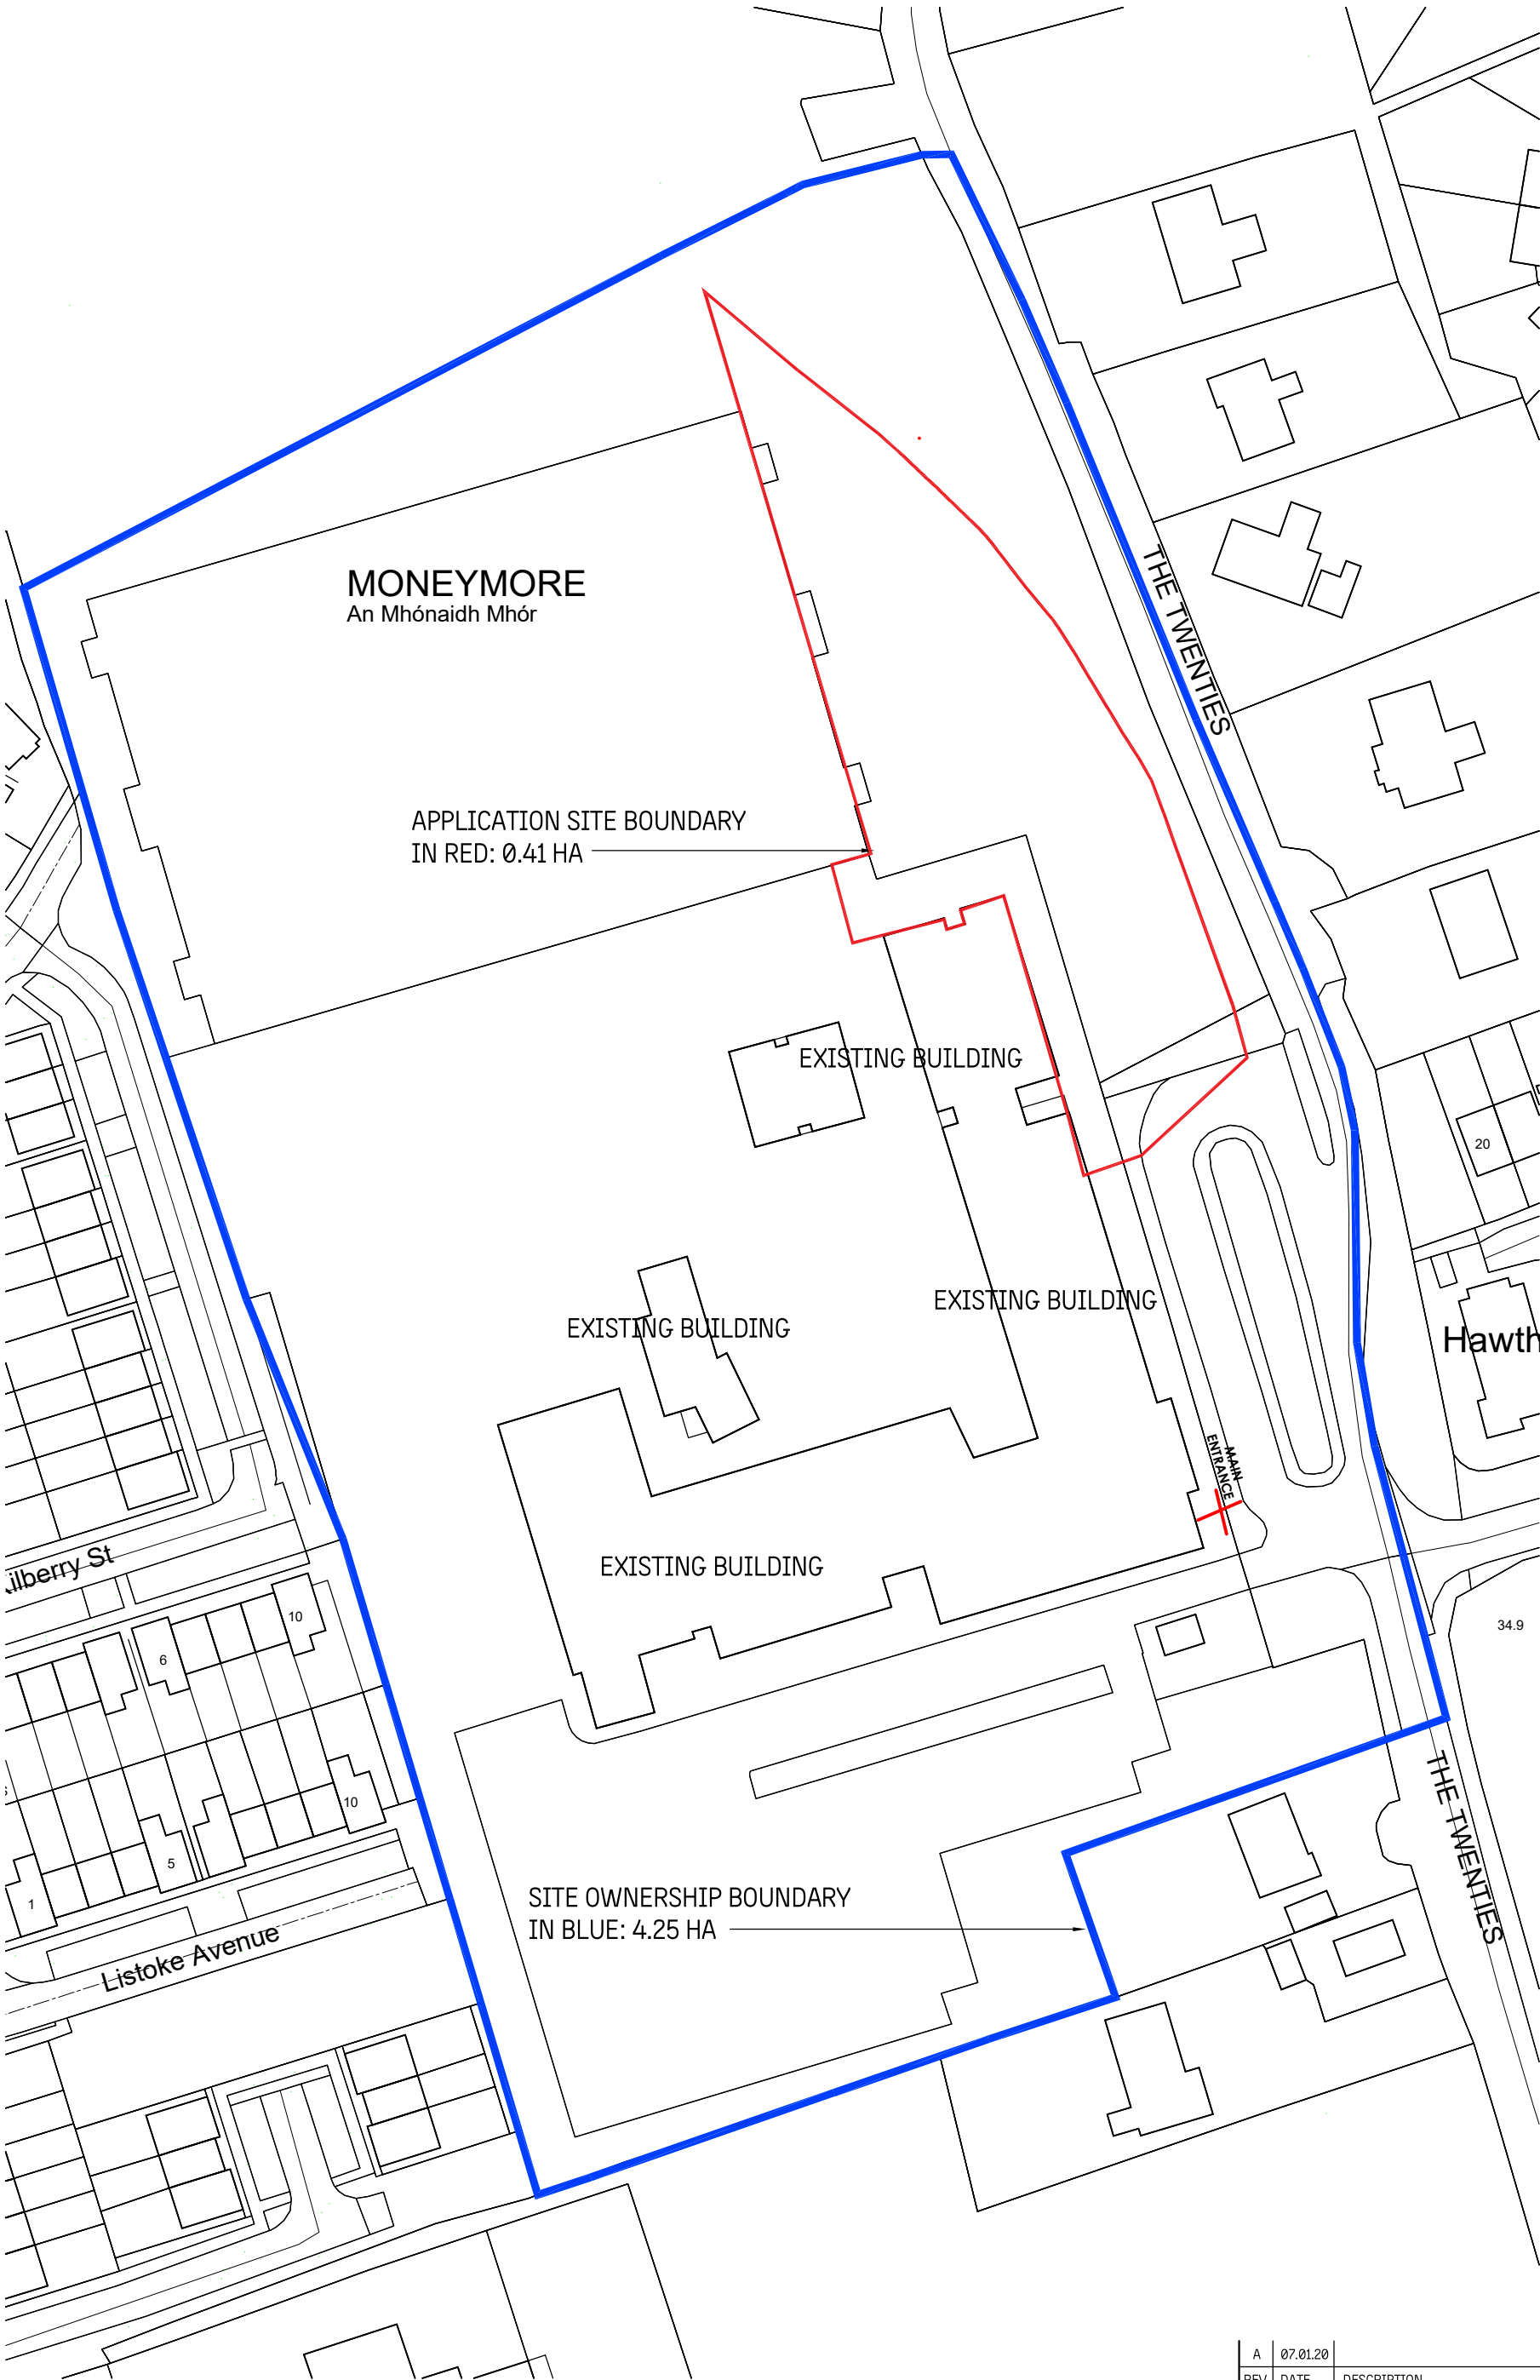

Description:
=====
Digital Cartographic Model (DCM)

Publisher / Source:
=====
Ordnance Survey Ireland (OSi)

Data Source / Reference:
=====
PRIME2

File Format:
=====
Autodesk AutoCAD (DWG_R2013)

File Name:
=====
v_50082334_2.dwg

Clip Extent / Area of Interest (AOI):
=====
LLX,LLY= 707979.8616,776183.6937
LRX,LRY= 708594.8616,776183.6937
ULX,ULY= 707979.8616,777013.6937
URX,URY= 708594.8616,777013.6937

Projection / Spatial Reference:
=====
Projection=
IRENET95_Irish_Transverse_Mercator

Centre Point Coordinates:
=====
X,Y= 708287.3616,776598.6937

Reference Index:
=====
Map Series | Map Sheets
1:1,000 | 2319-06
1:5,000 | 2319
1:2,500 | 2319-A

Data Extraction Date:
=====
Date= 04-Sep-2019

Source Data Release:
=====
DCLMS Release V1.120.106

Product Version:
=====
Version= 1.3

License / Copyright:
=====
Ordnance Survey Ireland 'Terms of Use'
apply.
Please visit
'www.osi.ie/about/terms-conditions'.

© Ordnance Survey Ireland, 2019

Compiled and published by Ordnance
Survey Ireland, Phoenix Park, Dublin 8,
Ireland.

Unauthorised reproduction infringes
Ordnance Survey Ireland and Government
of Ireland copyright.

All rights reserved. No part of this
publication may be copied, reproduced or
transmitted in any form or by any means
without the prior written permission of the
copyright owners.

The representation on this map of a road,
track or footpath is not evidence of the
existence of a right of way.

Ordnance Survey maps never show legal
property
boundaries, nor do they show ownership of
physical
features.

© Suirbhéireacht Ordanáis Éireann, 2019

Arna thiomsú agus arna fhoilsiú ag
Suirbhéireacht Ordanáis Éireann, Páirc an
Fhionnuisce, Baile Átha Cliath 8, Éire.

Sáraíonn atáirgeadh neamhúdaraithe
cóipcheart Shuirbhéireacht Ordanáis
Éireann agus Rialtas na hÉireann.

Gach cead ar cosnamh. Ní ceadmhach aon
chuid den fhoilseachán seo a chóipeáil, a
atáirgeadh nó a tharchur in aon fhoirm ná
ar aon bhealach gan cead i scríbhinn roimh
ré ó úinéirí an chóipchirt.

Ní hionann bóthar, bealach nó cosán a
bheith ar an léarscáil seo agus fianaise ar
thead slí.

Ní thaispeánann léarscail de chuid Ordanáis
Shuirbhéireacht na hÉireann teorann
phointí
dleathúil de mhaoín riamh, ná úinéireacht
de
ghnéithe fhisiciúla.

OWNERSHIP BOUNDARY OUTLINED IN BLUE:
4.25 HA / 10.5 ACRES

APPLICATION SITE BOUNDARY IN RED:
0.41 HA / 1.03 ACRES

NOTES:

(c) COPYRIGHT MCOH ARCHITECTS
FOR PLANNING PURPOSES ONLY
USE FIGURED DIMENSIONS ONLY



A	07.01.20		
REV	DATE	DESCRIPTION	BY

TD /23-16 -1000

CLIENT: LOUTH MEATH EDUCATION TRAINING BOARD

PROJECT: DIFE

DRAWING: SITE LOCATION MAP

SCALE: 1:1000 @ A3

DRAWING No: 23-16 -1000

DRAWN BY:MB

REV

DATE: 26.09.24

McCarthy O'Hara architects, Old Church, Church St, Portlaoise, Co. Laois T: (057) 8622586 F: (057) 8621079 W: www.mcoh.ie E: info@mcoh.ie