



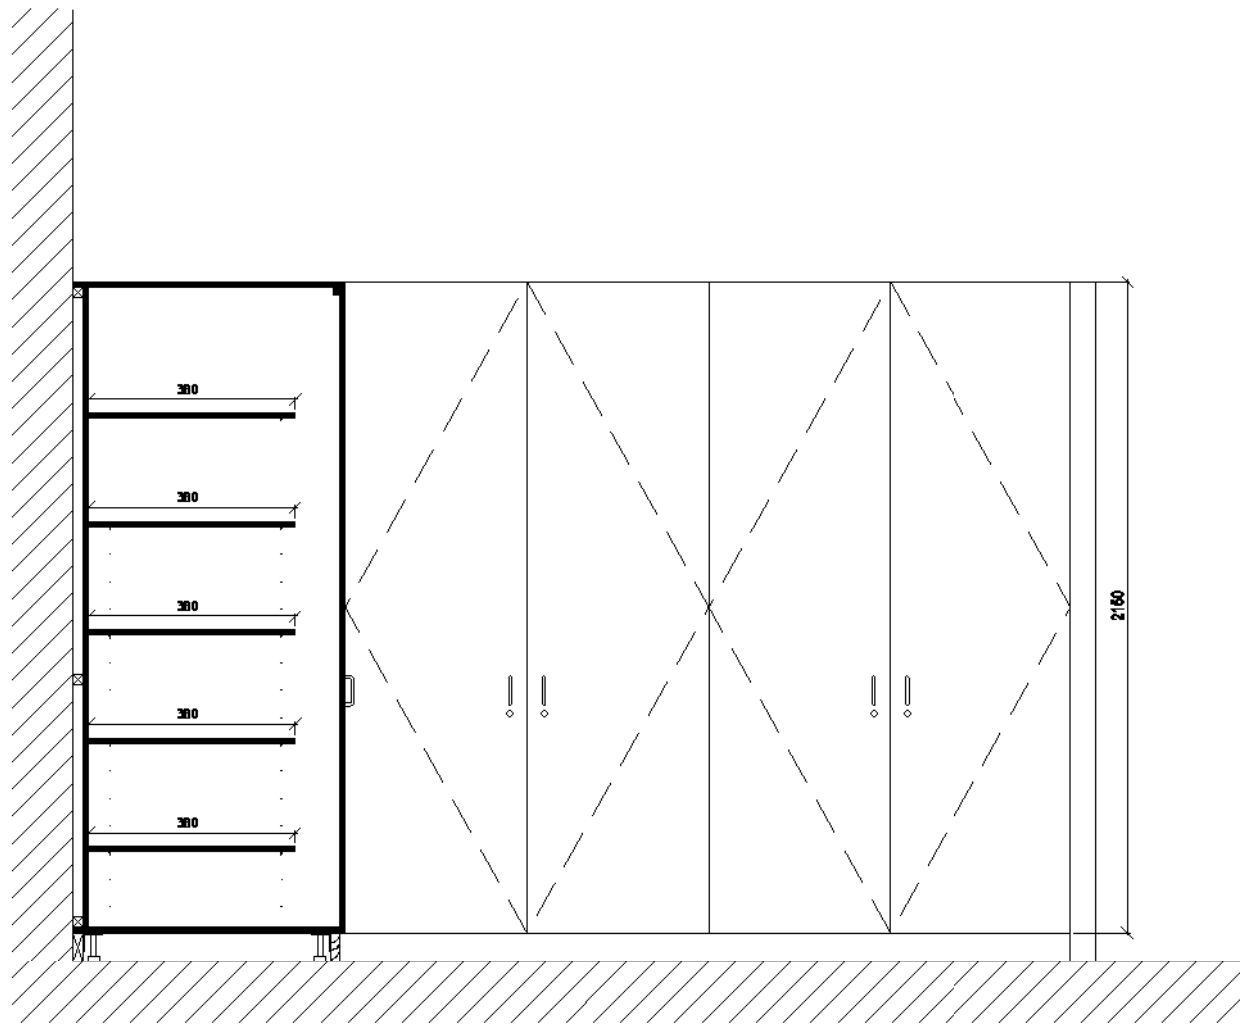


1 Nursing Store - Elevation 01
Scale 1:25

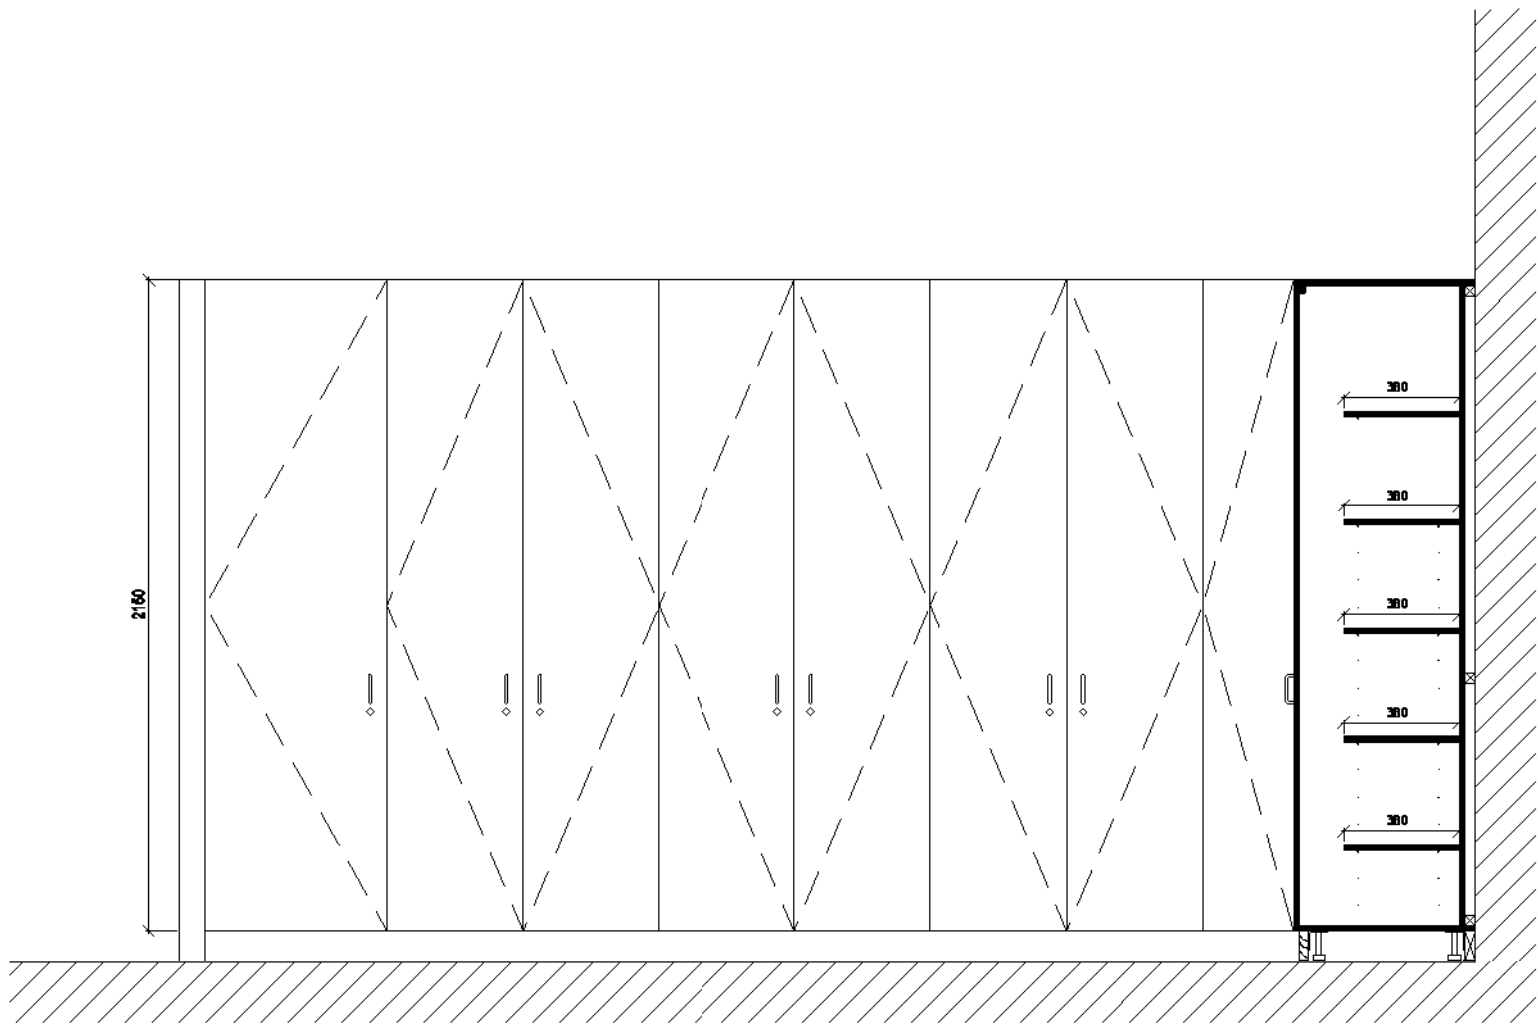

2 Nursing Store - Elevation 02
Scale 1:25

- Minimum Standards for materials and finishes:**
Core material for worktops, doors and carcasses:
Dry Fibre Board (MDF) to I.S. EN 622-5 Class E1 formaldehyde content tested to EN 120.
Moisture resistant board to I.S. EN 622-5 MDF-H, class E1 formaldehyde content tested to EN 120.
- Core materials to be finished with plastic laminates to comply with I.S. EN 438, grade HGSHGP (including vertical panels, shelves and doors). Balancing laminate to be used in all cases.
- Edges of all laminated panels (if not postformed) to be finished with solid colour laminate (2 mm thickness), PVC or hardwood edges to seal all edges.
- Solid timber to comply with IS EN 942, Class J10. FSC/PEFC chain of custody certification required for all timber and timber products, including MDF.
- Metal frames:**
Generally 60x30 mm mild steel frame with welded end caps and adjustable feet. Epoxy powder coated to selected RAL colour.
- Ironmongery:**
Stainless steel door handles, reversed fixed through doors. High quality stainless steel or nickel plated self-closing hinges (180°) and high quality cylinder style lock on masterkey system to suit the school's requirements.
- Hardwood plinth size to be coordinated with skirting height in rooms.
- Note:**
Alternative materials and finishes of equal or higher specification and performance are permitted.
Drawings to be read in conjunction with specification.

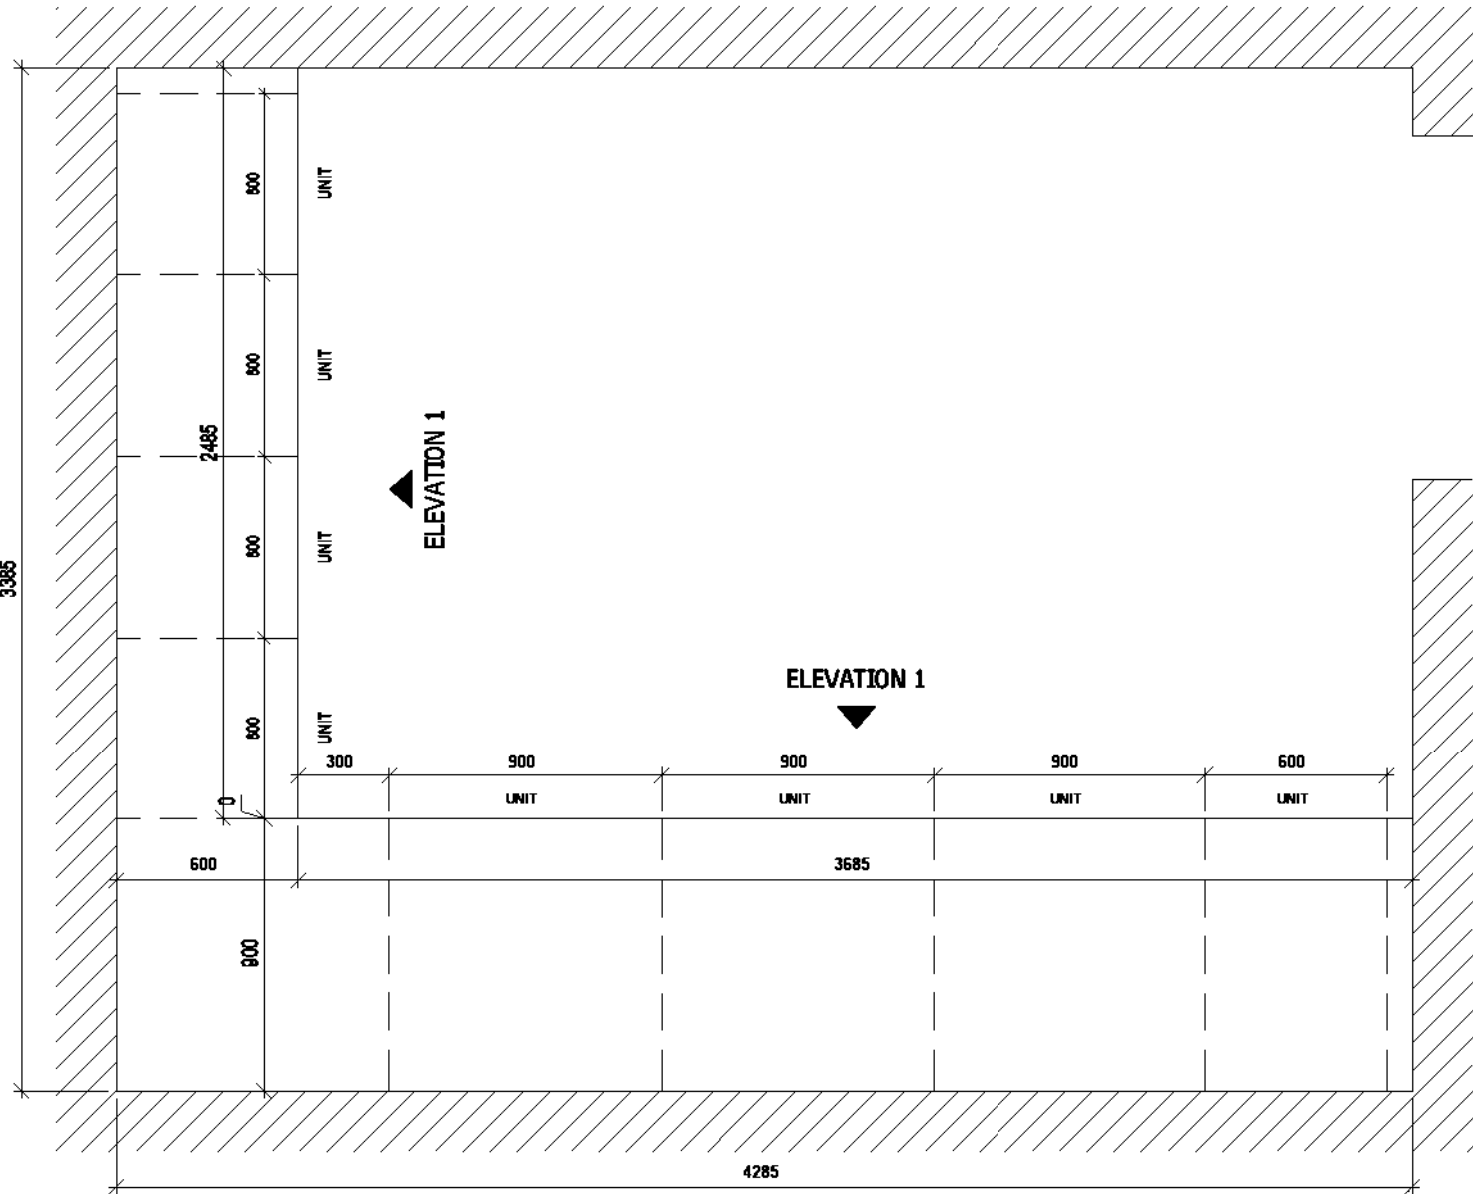

3 Nursing Store - Storage - Plan
Scale 1:25

NOTES:

© COPYRIGHT MCOH ARCHITECTS
FOR TENDER DRAWINGS PURPOSES ONLY
USE FIGURED DIMENSIONS ONLY

VOLUME A 3.1

REV	DATE	DESCRIPTION	BY
-----	------	-------------	----

TENDER DRAWINGS/23-16/ TD- 4504



CLIENT: Louth & Meath Education & Training Board
PROJECT: Drogheda Institute Of Further Education - DIFE
DRAWING: RLS 22 Nursing Store - FF22.1 - Storage Units
SCALE: 1 : 25 @ A2
DATE: 27-11-2025
DRAWING NO: 23-16/TD- 4504
DWN BY: MB



McCarthy O'Hora Architects, Old Church, Church St, Portlaoise, Co. Laois T: (057) 8622566 F: (057) 8621079 W: www.mcoh.ie E: info@mcoh.ie