




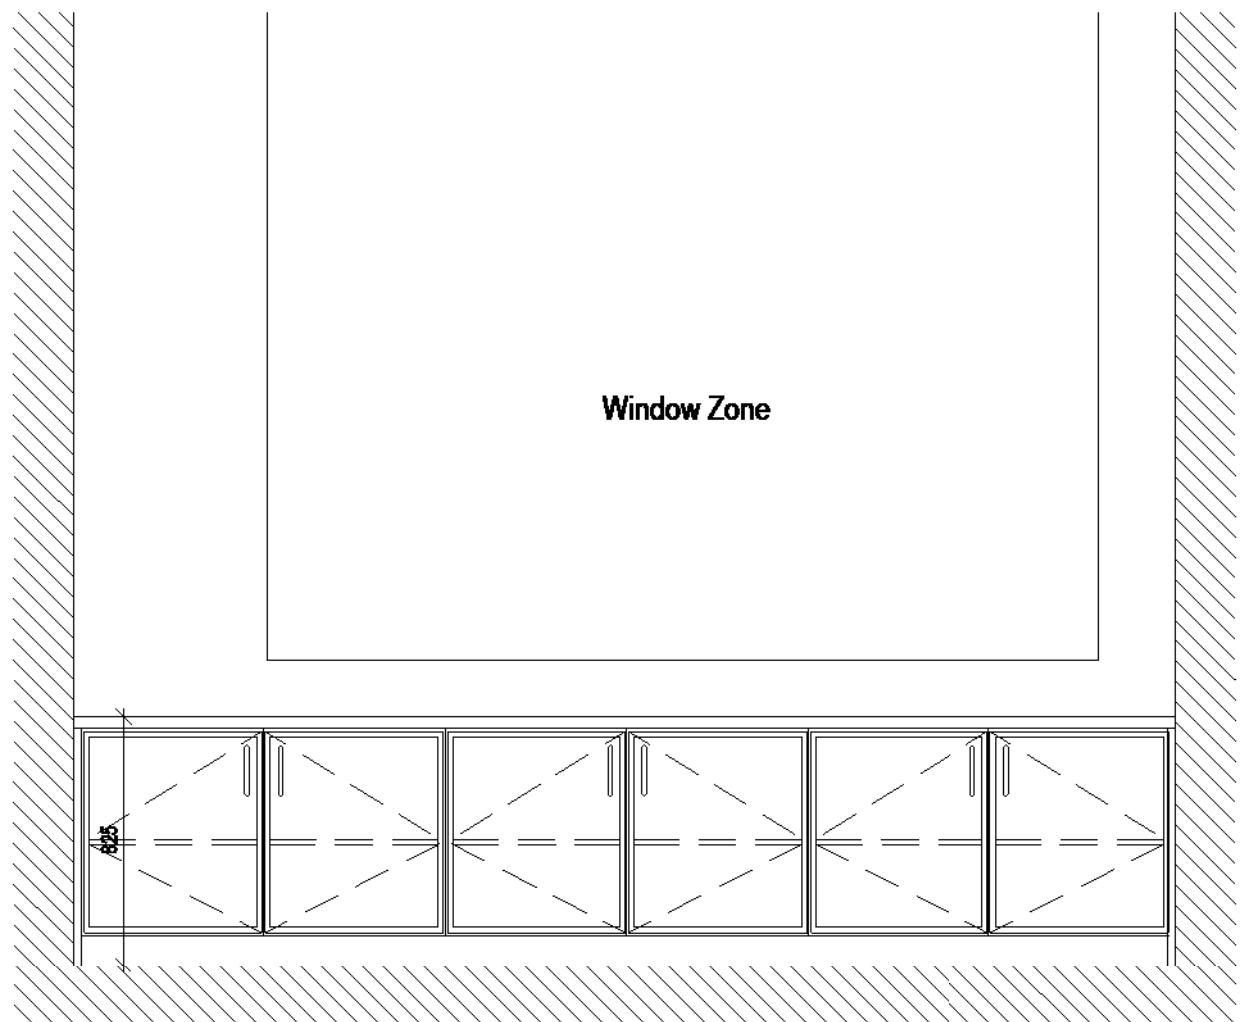

3 Admin Office Storage - Elevation
Scale 1:20

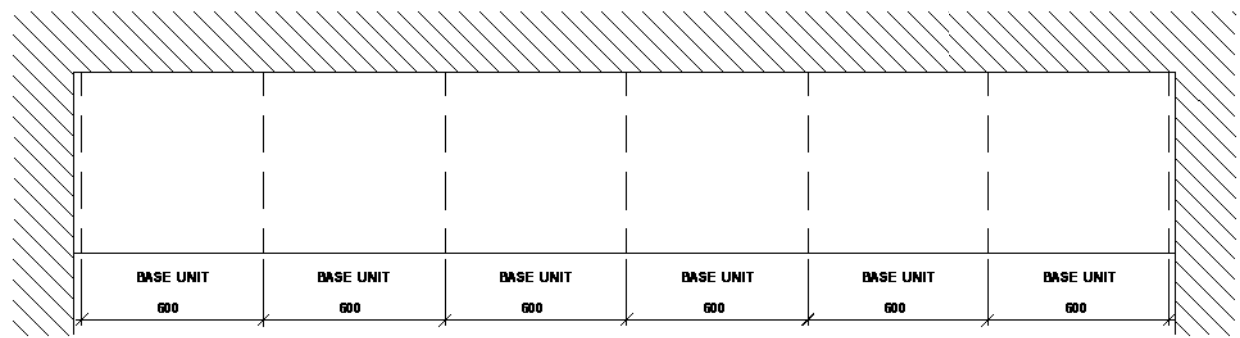

3 Admin Office Storage - Plan
Scale 1:20

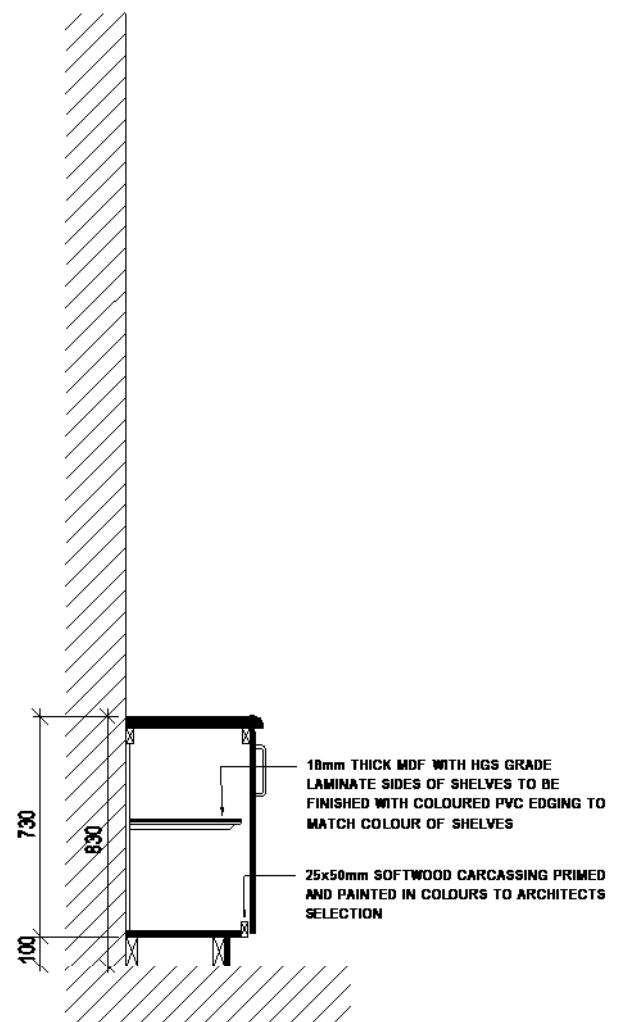

3 Admin Office Storage - Section
Scale 1:20

Minimum Standards for materials and finishes:
Core material for worktops , doors and carcasses:
Dry Fibre Board (MDF) to I.S. EN 622-5 Class E1
formaldehyde content tested to EN 120.
Moisture resistant board to I.S. EN 622-5 MDF H,
class E1 formaldehyde content tested to EN 120.

Core materials to be finished with plastic
laminates to comply with I.S. EN 438, grade
HGS/HGP (including vertical panels, shelves and
doors). Balancing laminate to be used in all cases.

Edges of all laminated panels (if not postformed)
to be finished with solid colour laminate (2 mm
thickness), PVC or hardwood edges to seal all
edges.

Solid timber to comply with IS EN 942, Class J10.
FSC/PEFC chain of custody certification required
for all timber and timber products, including MDF.

Metal frames:
Generally 60x30 mm mild steel frame with welded
end caps and adjustable feet. Epoxy powder
coated to selected RAL colour.

Ironmongery:
Stainless steel door handles, reversed fixed
through doors. High quality stainless steel or
nickel plated self-closing hinges (180°) and high
quality cylinder style lock on masterkey system to
suit the school's requirements.

Hardwood plinth size to be coordinated with
skirting height in rooms.

Note:
Alternative materials and finishes of equal or
higher specification and performance are
permitted.
Drawings to be read in conjunction with
specification.

VOLUME A 3.1

REV	DATE	DESCRIPTION	BY
TENDER DRAWINGS /23-16/ TD- 4509			
CLIENT: Louth & Meath Education & Training Board			
PROJECT: Drogheda Institute Of Further Education - DIFE			
DRAWING: RLS 37 Admin Office - FF37.1 - Storage Units			
SCALE: 1: 25@A3		DATE: 27-11-2025	REV:
DRAWING NO: 23-16/ TD- 4509		DWN BY: MB	



McCarthy O'Hara Architects, Old Church, Church St, Portlaoise, Co. Laois T: (057) 8622566 F: (057) 8621079 W: www.mcoh.ie E: info@mcoh.ie



NOTES:
© COPYRIGHT MCOH ARCHITECTS
FOR TENDER DRAWINGS PURPOSES ONLY
USE FIGURED DIMENSIONS ONLY