



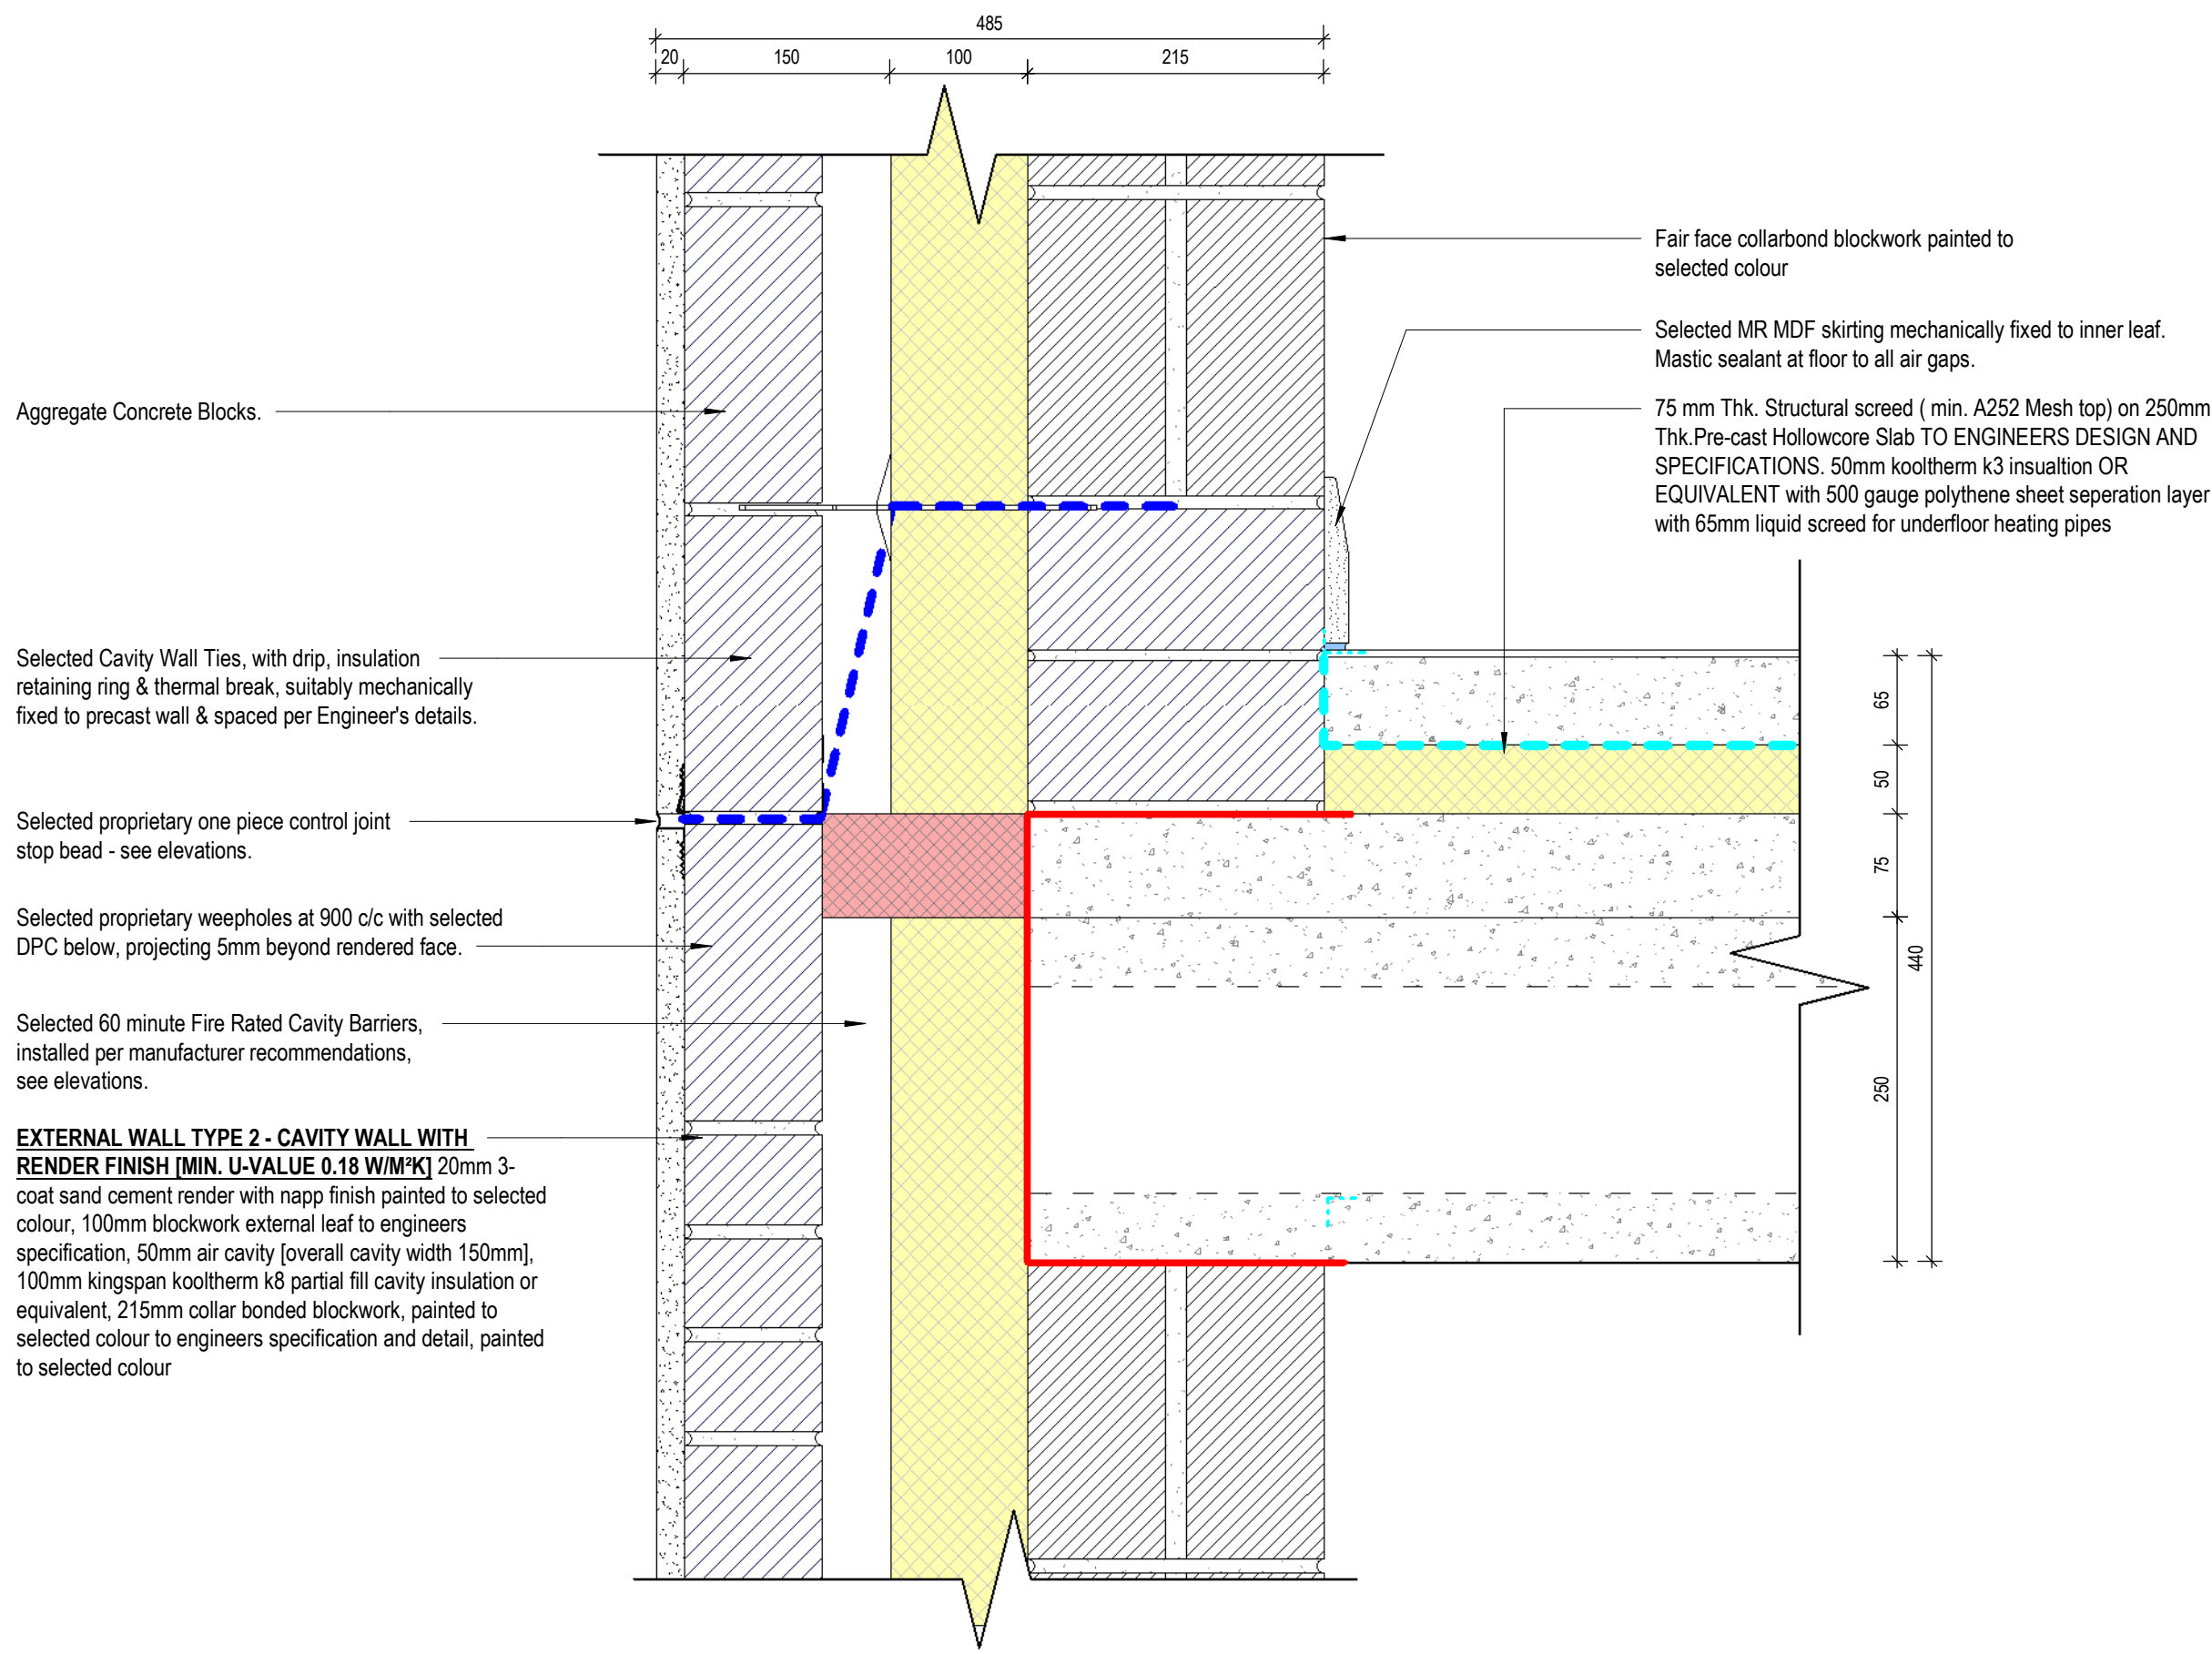

Detail 06 - Floor - Intermediate Floor Detail
Scale - 1 : 5

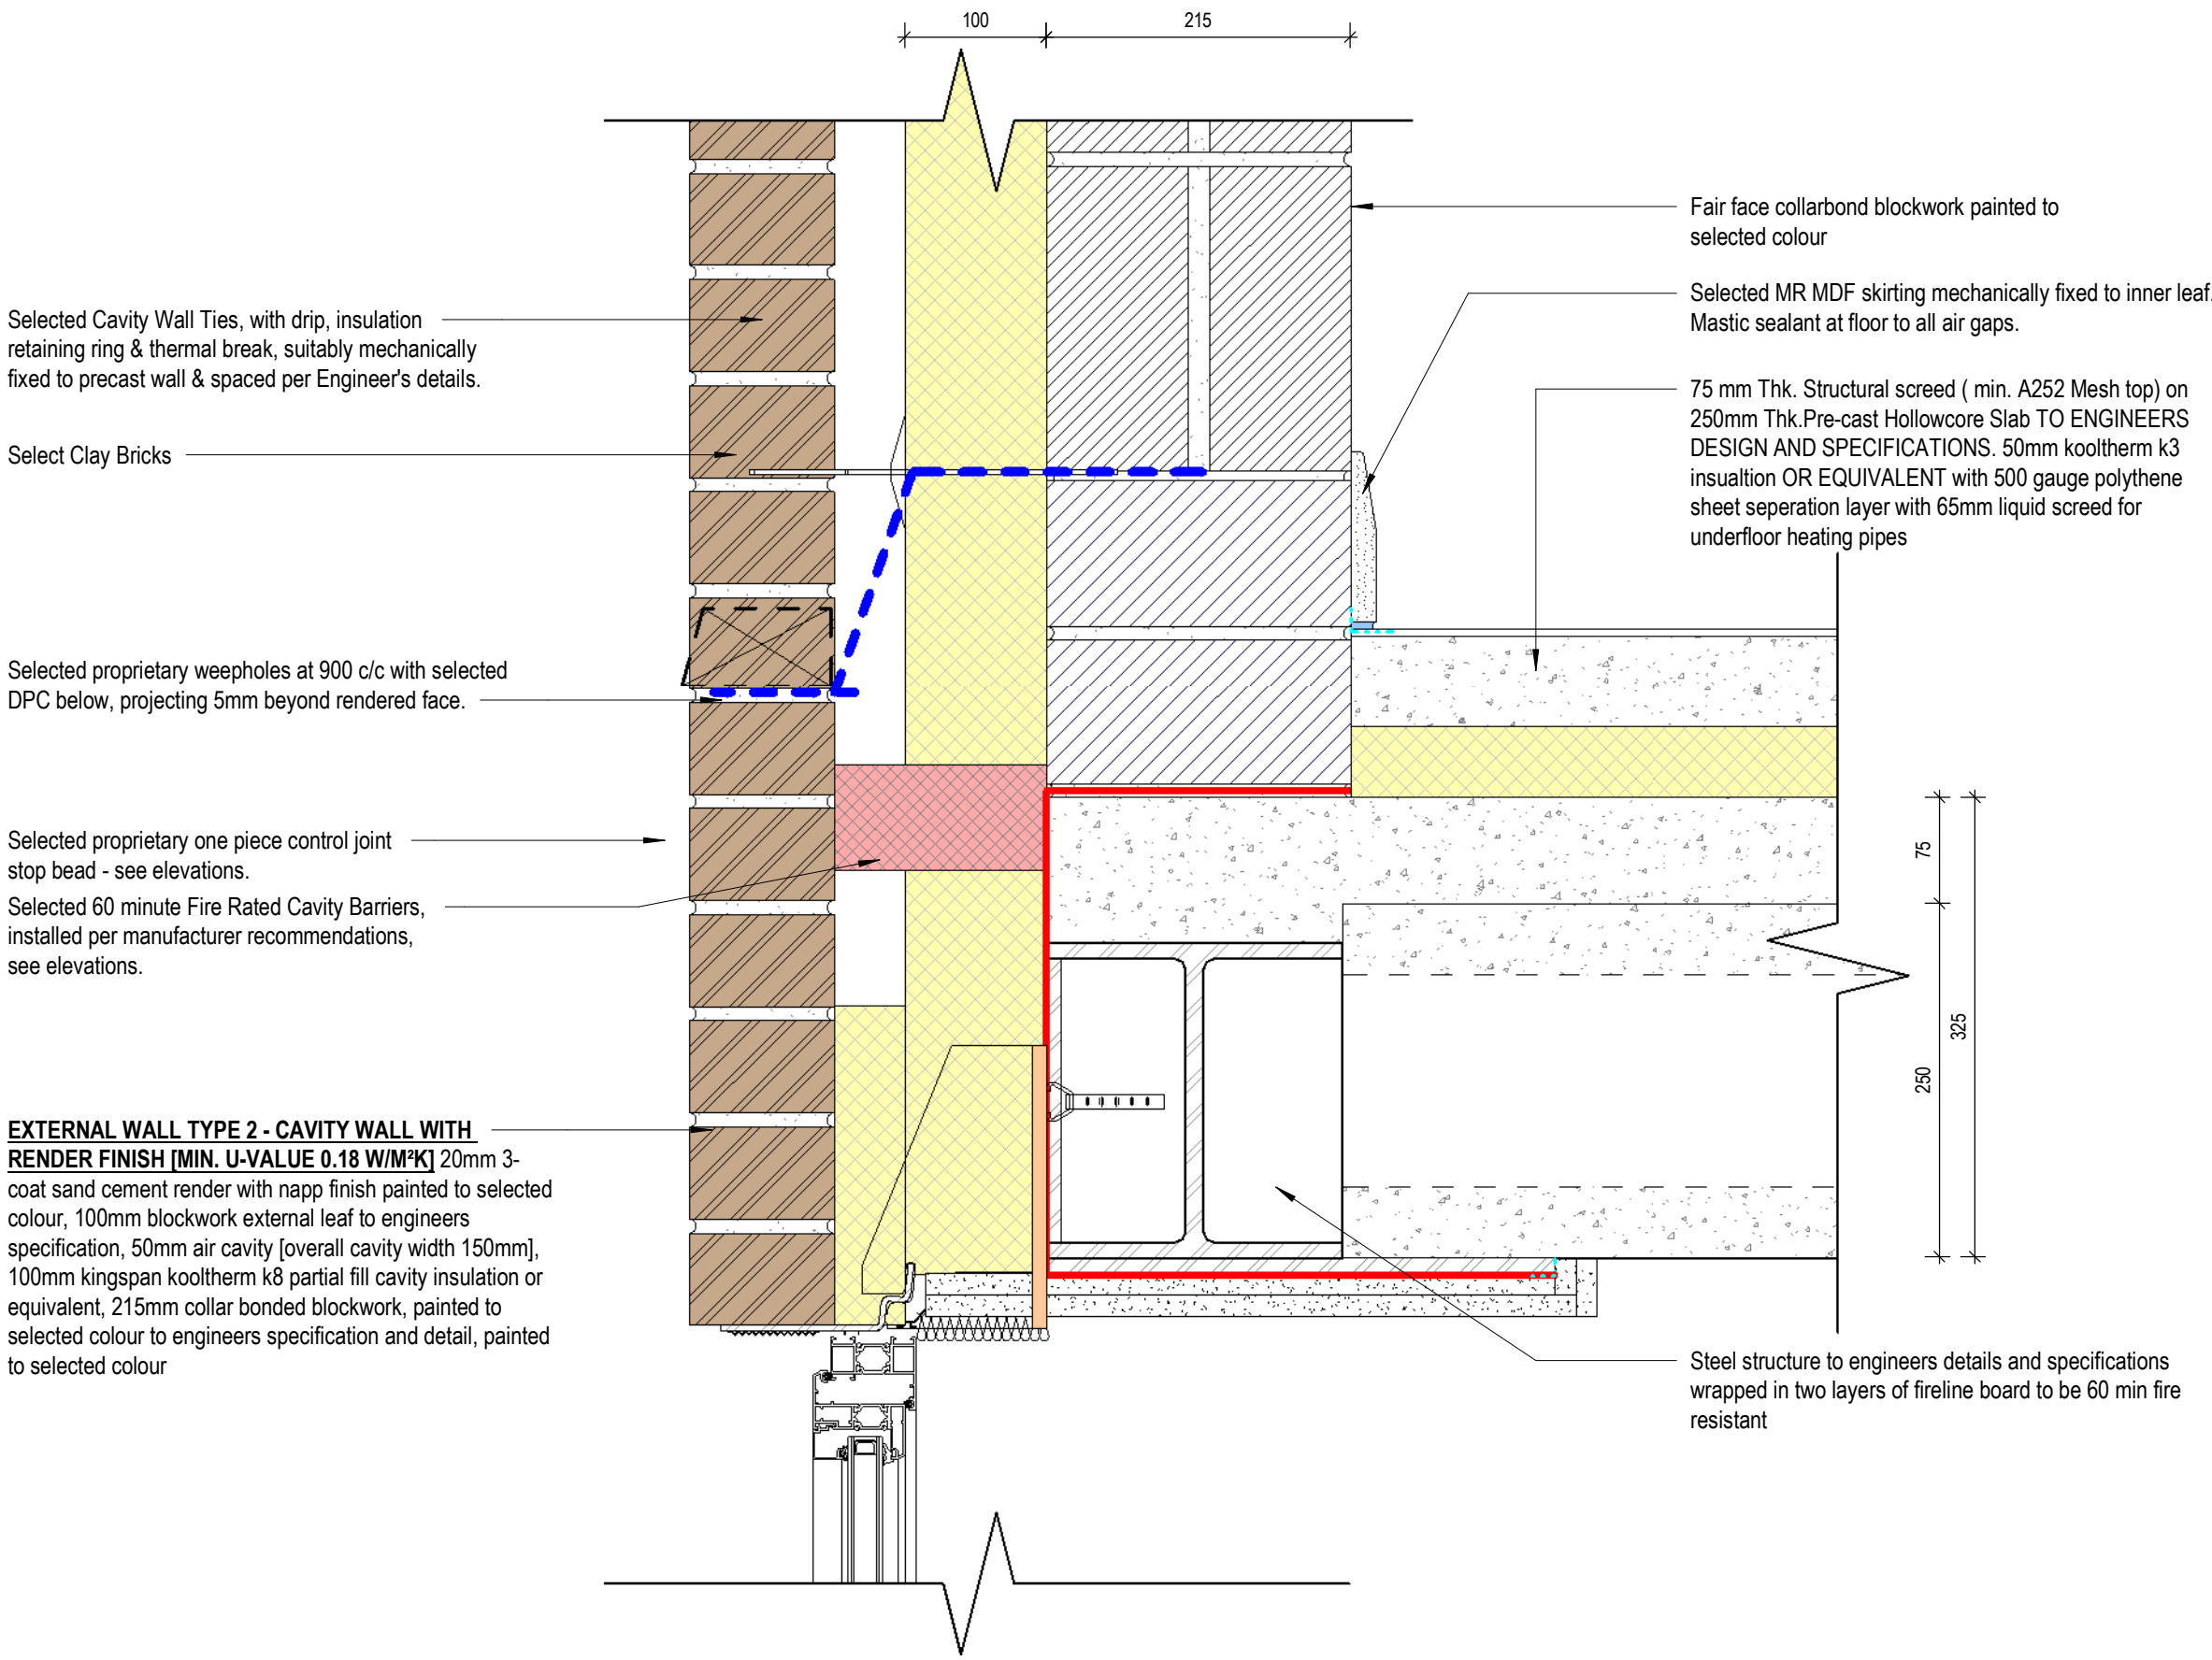

Detail 06a) - Floor - Intermediate Floor Detail / Window Head
Scale - 1 : 5

NOTES:

© COPYRIGHT MCOH ARCHITECTS
FOR TENDER DRAWING PURPOSES ONLY
USE FIGURED DIMENSIONS ONLY

REV	DATE	DESCRIPTION	BY
-----	------	-------------	----

TENDER DRAWING/ 23-16/ TD- 8003



CLIENT: Louth & Meath Education & Training Board
PROJECT: Drogheda Institute Of Further Education - DIFE
DRAWING: Construction Details 03 - Intermediate Floor Details
SCALE: 1: 5 @ A1
DATE: 2026.04.28
DRAWING NO: 23-16/ TD- 8003
DWN BY: MB

REV:

