



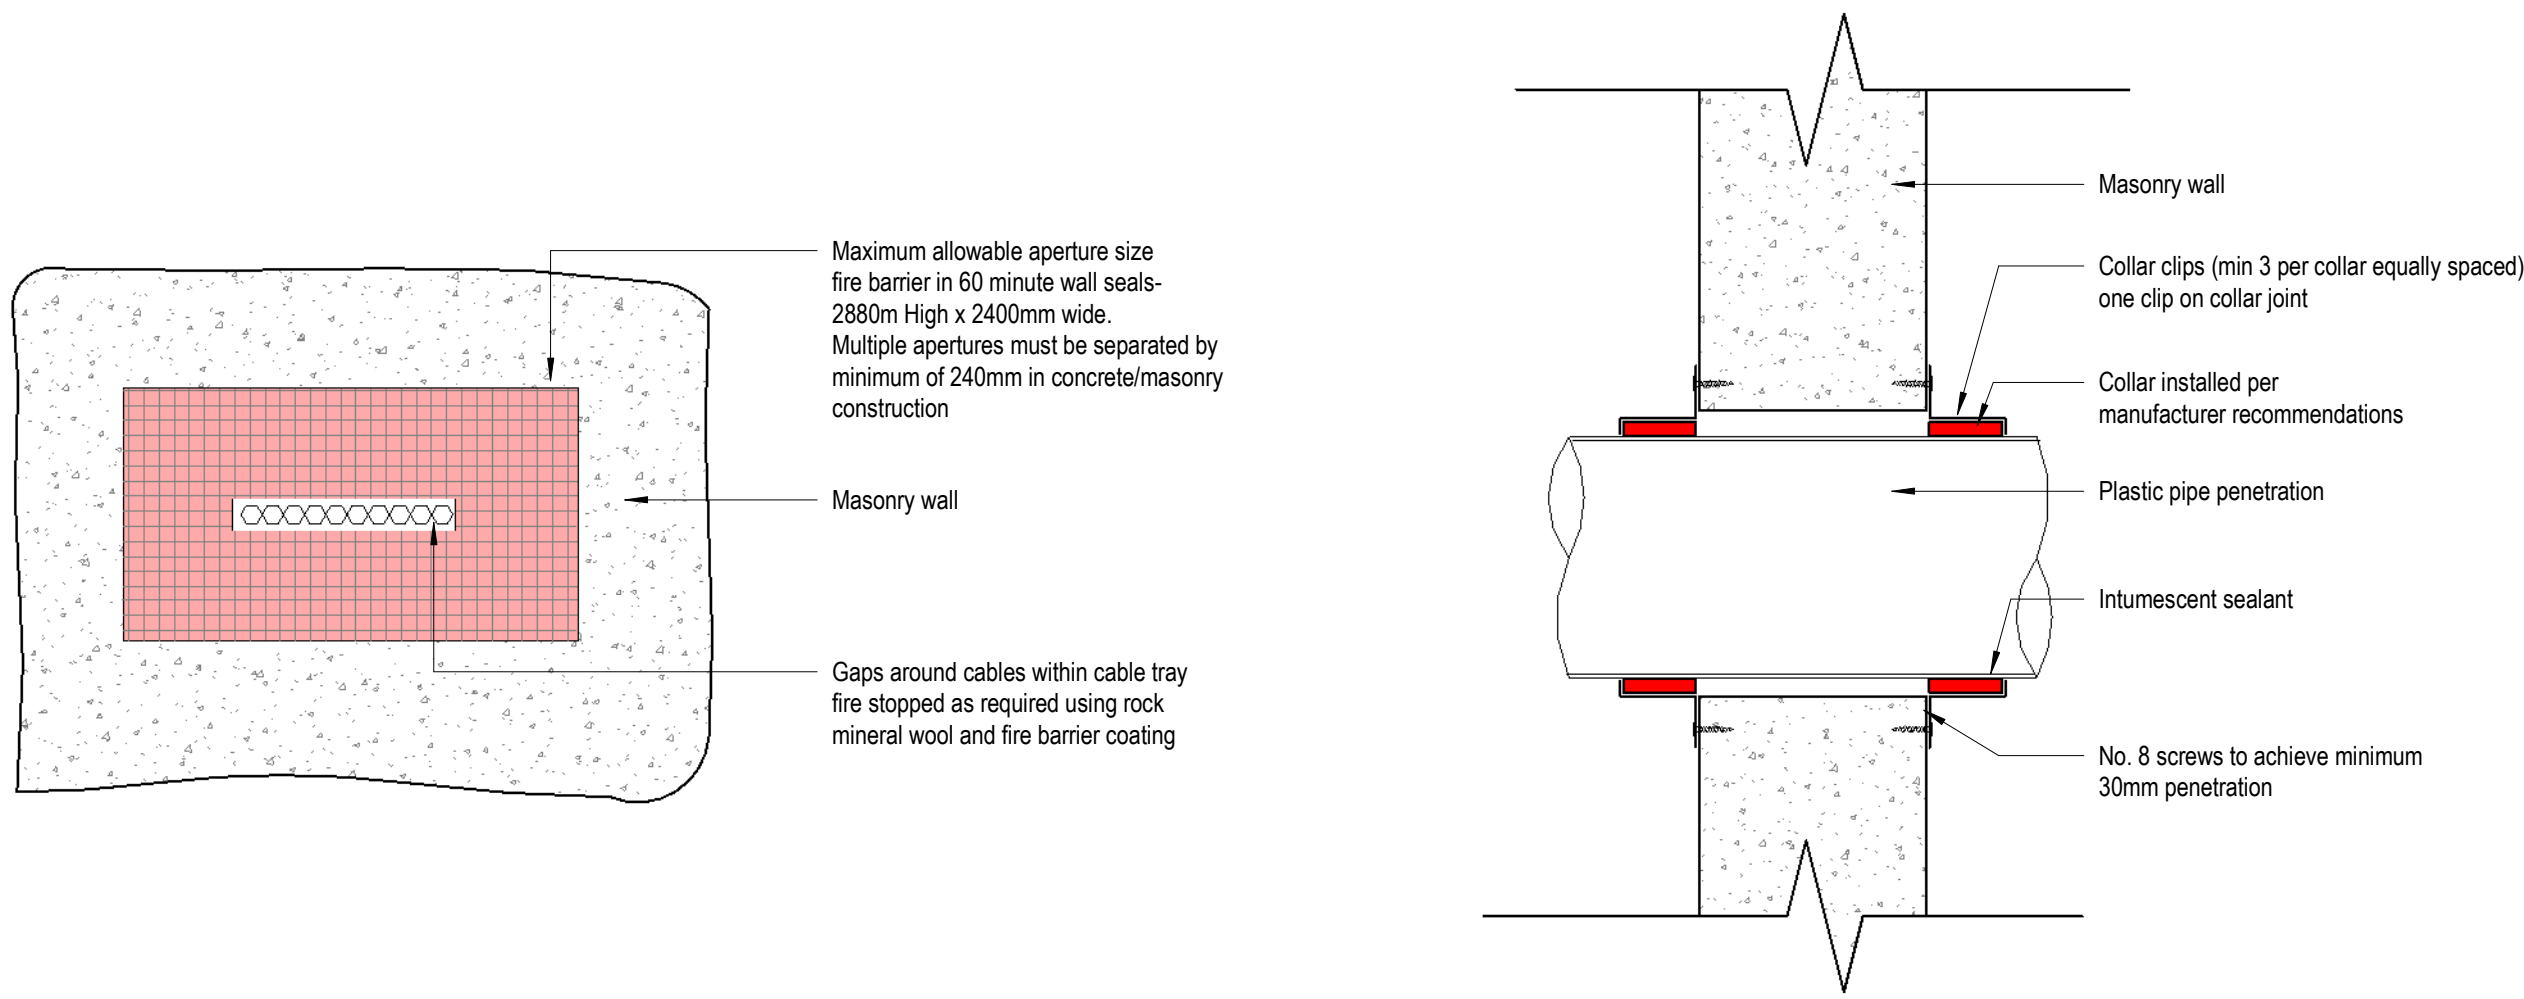


Fire Stopping - Cable Tray Penetration - Elevation
Scale - 1 : 5


Fire Stopping - Plastic Pipe Penetration - Internal Block
Scale - 1 : 5

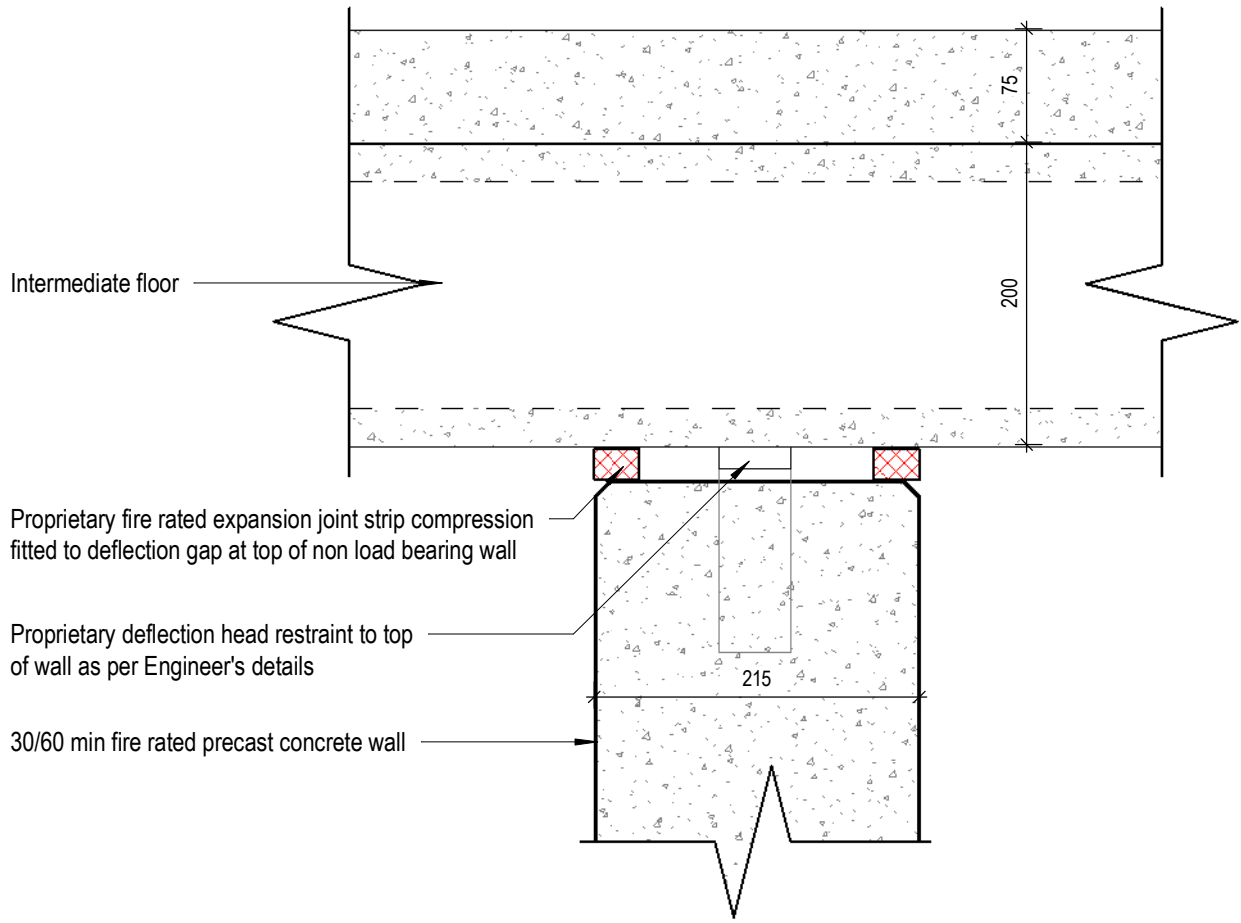


Fire Stopping - Internal Wall Deflection Detail
Scale - 1 : 5

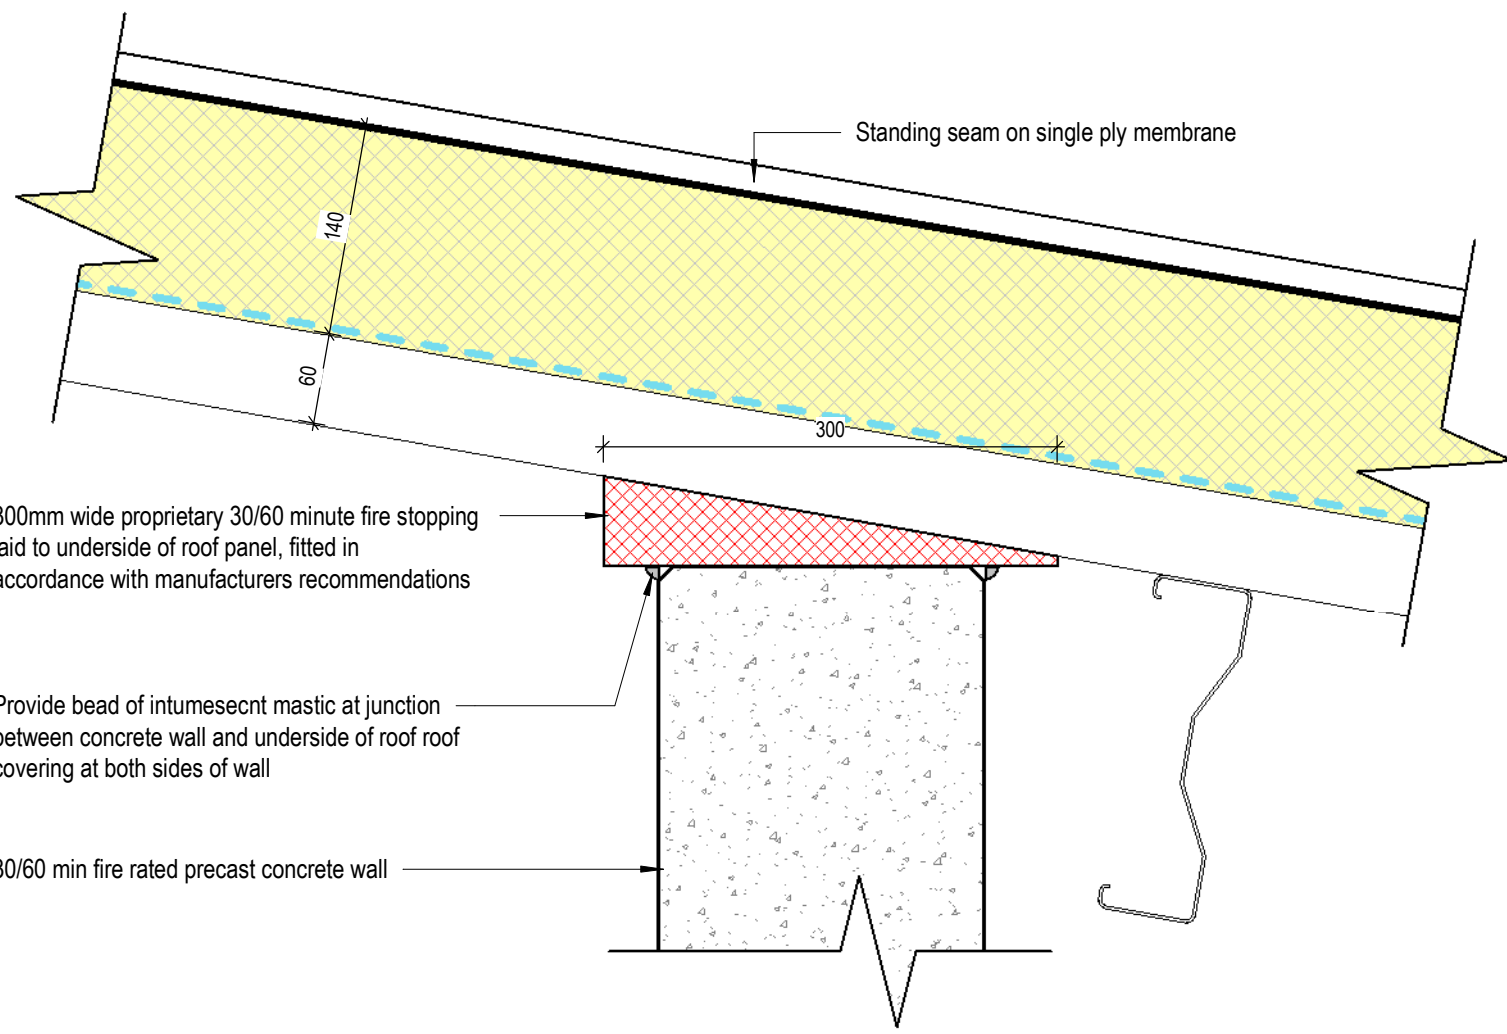


Fire Stopping - Pitched Roof Details
Scale - 1 : 5

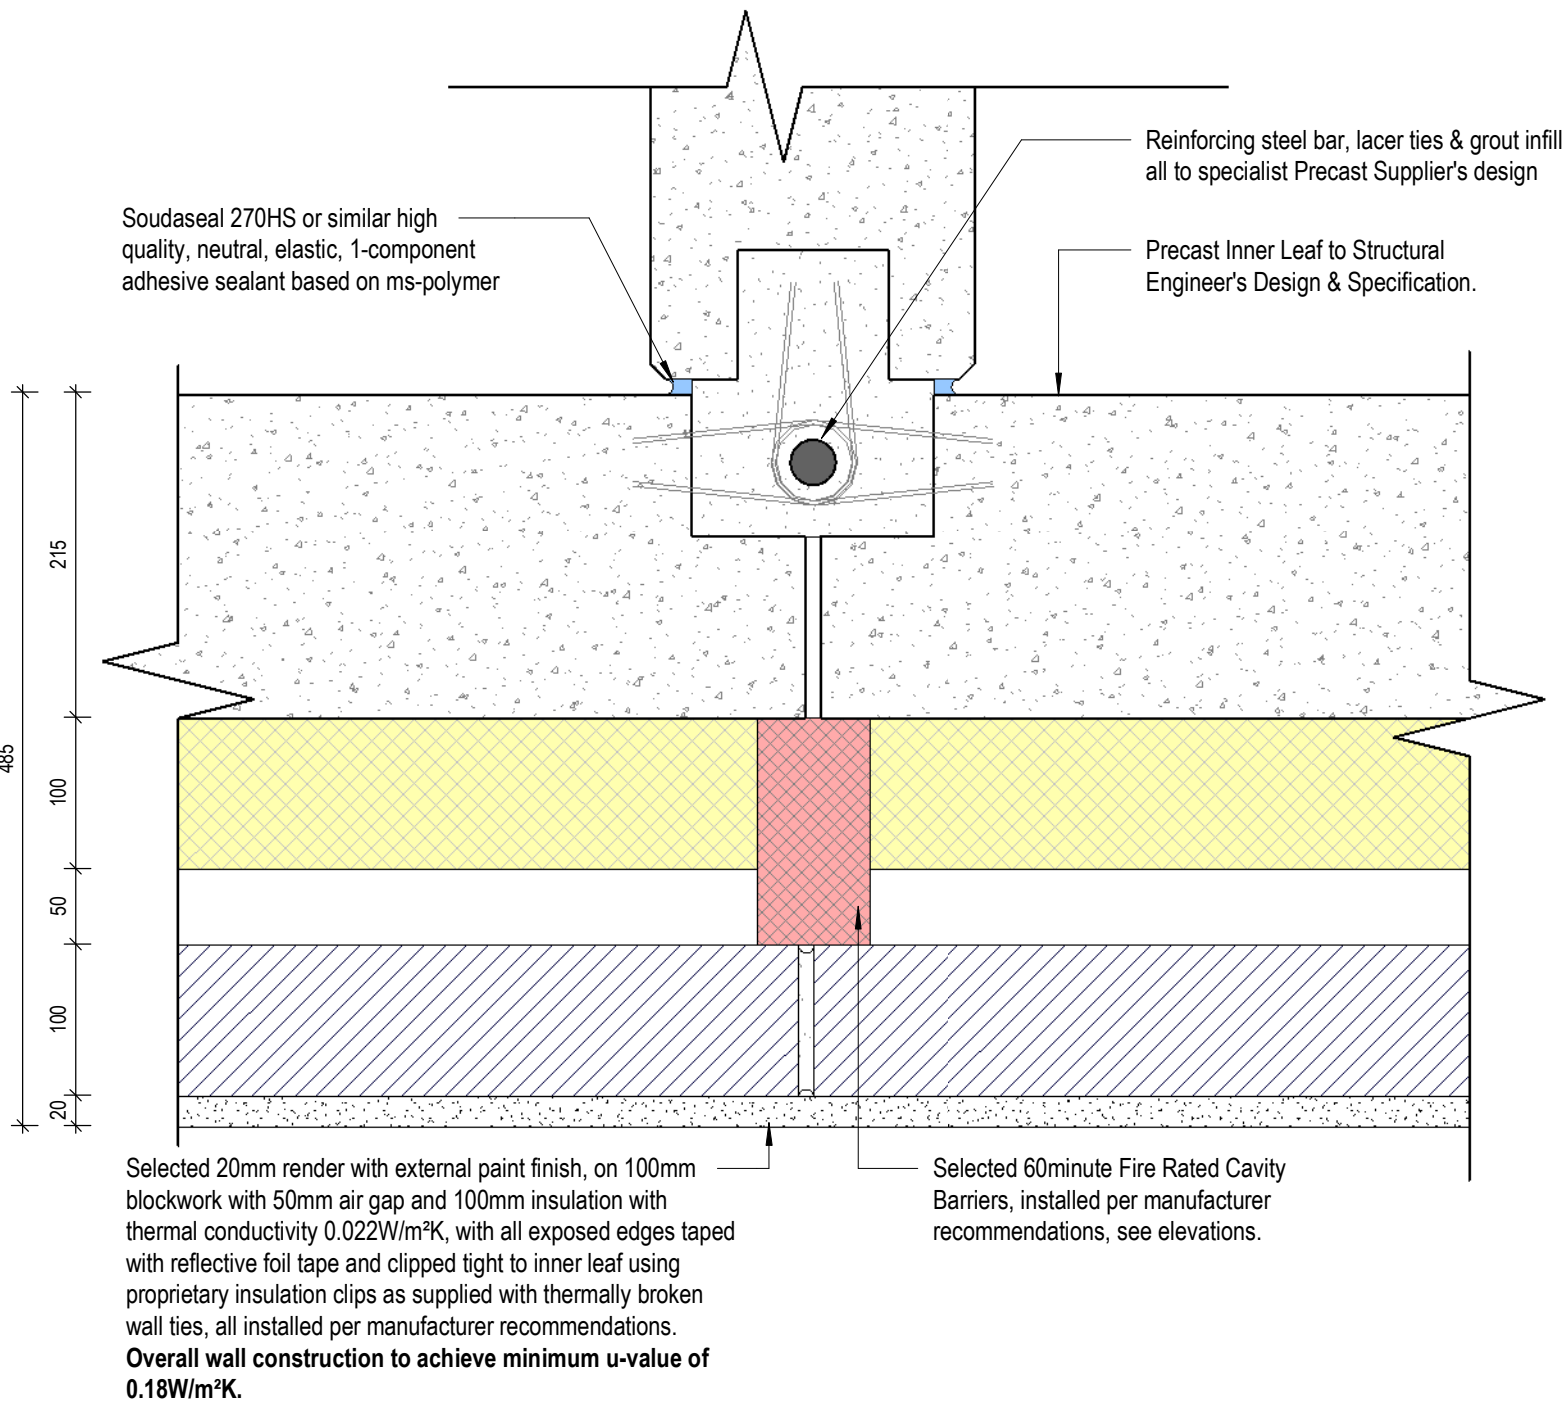


Fire Stopping - External & Internal Wall Detail
Scale - 1 : 5

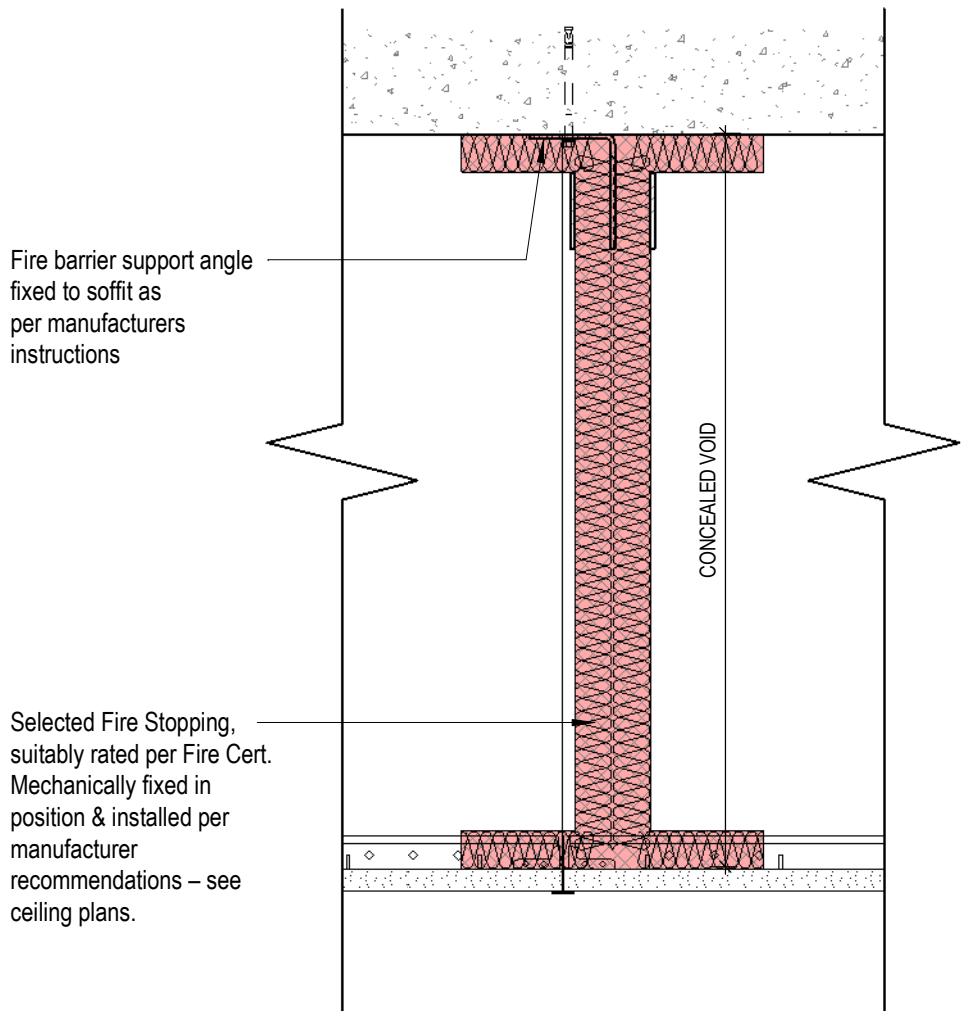

Fire Stopping - Ceiling Void Detail
Scale - 1 : 5

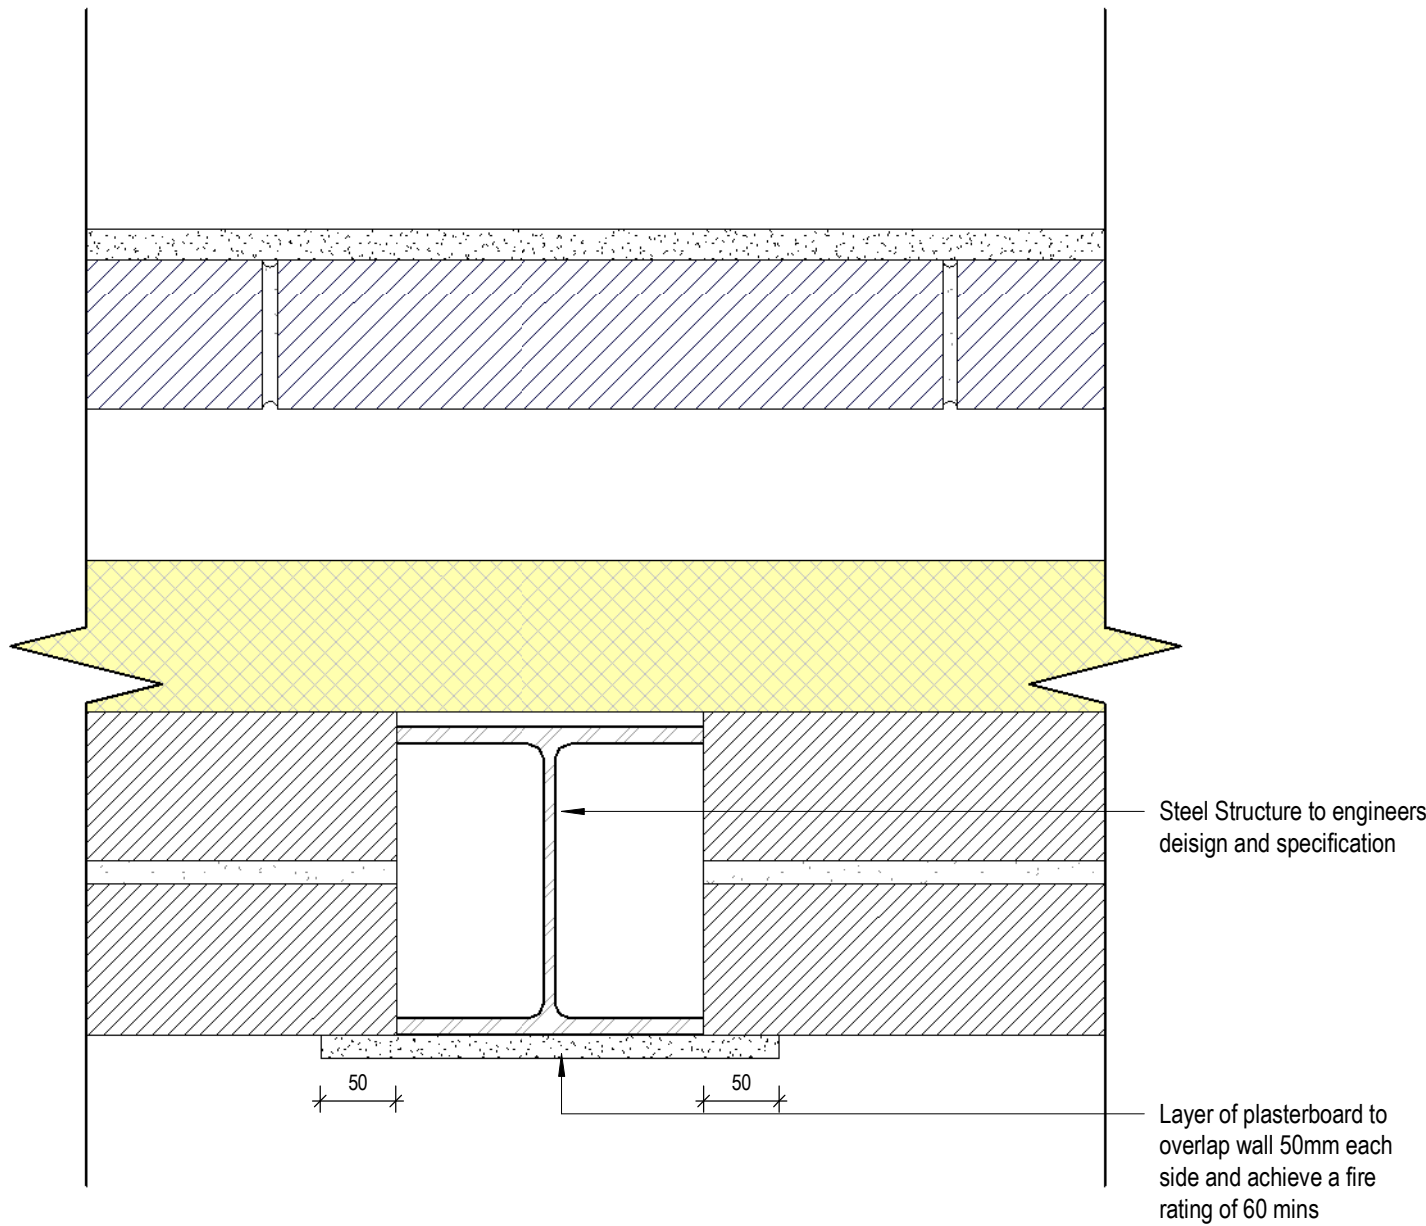

Fire Stopping - Steel Column - Internal Block wall
Scale - 1 : 5

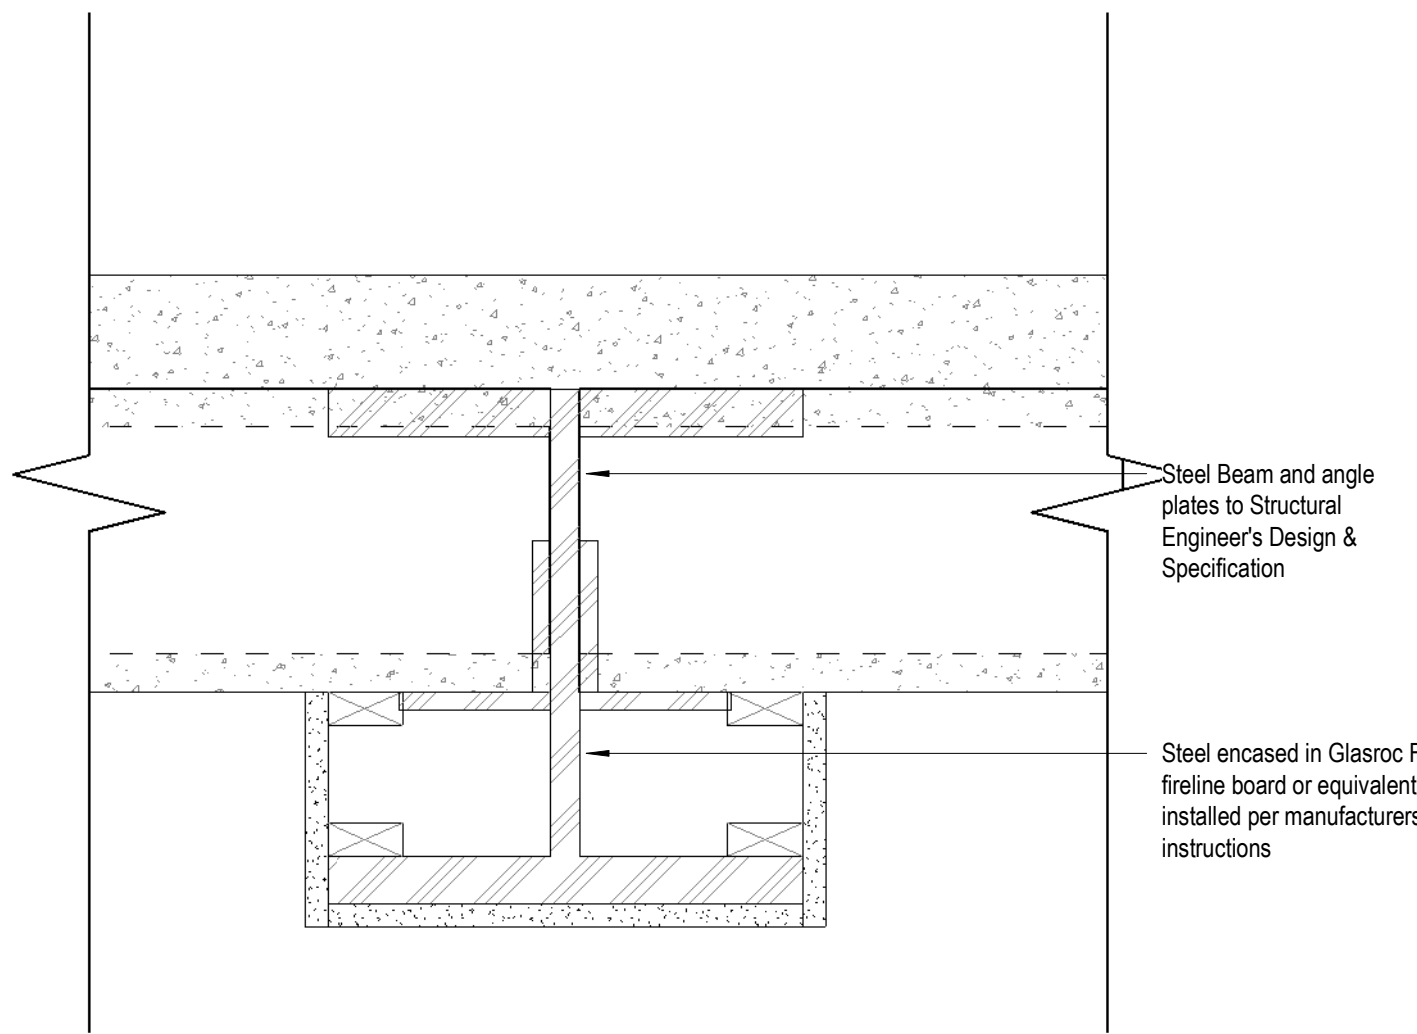

Fire Stopping - Steel Beam - Intermediate Floor
Scale - 1 : 5