




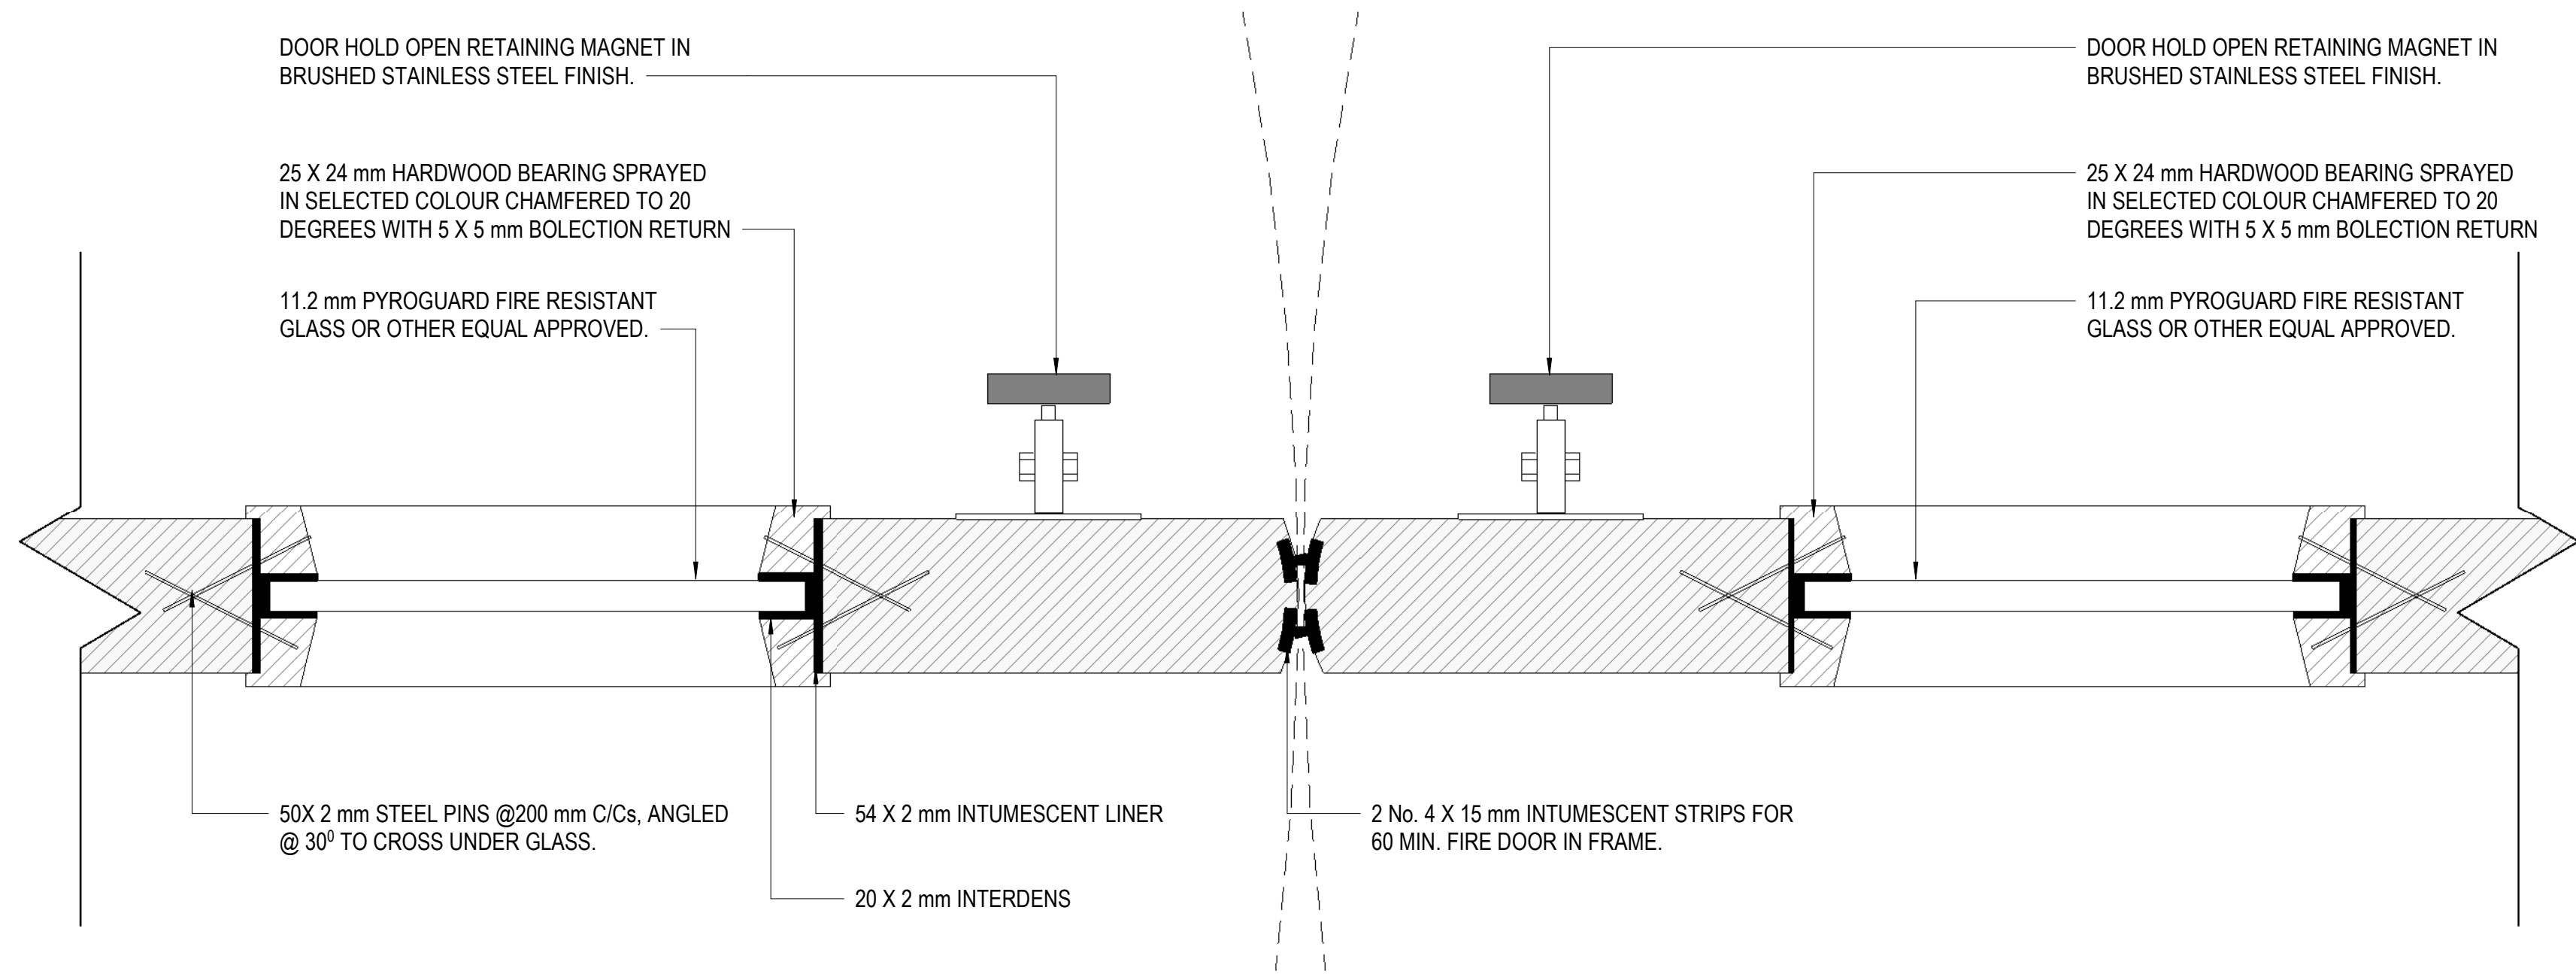


Internal Doors - Typical Double Action Cross Corridor
Scale - 1 : 2

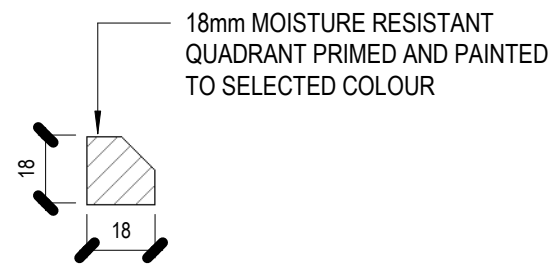


Beading Type 1
Scale - 1 : 2

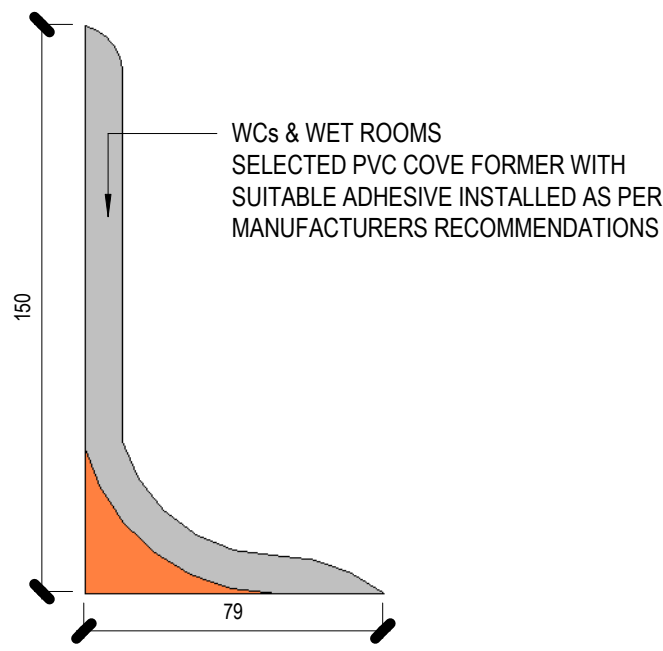


Skirting Type 02
Scale - 1 : 2

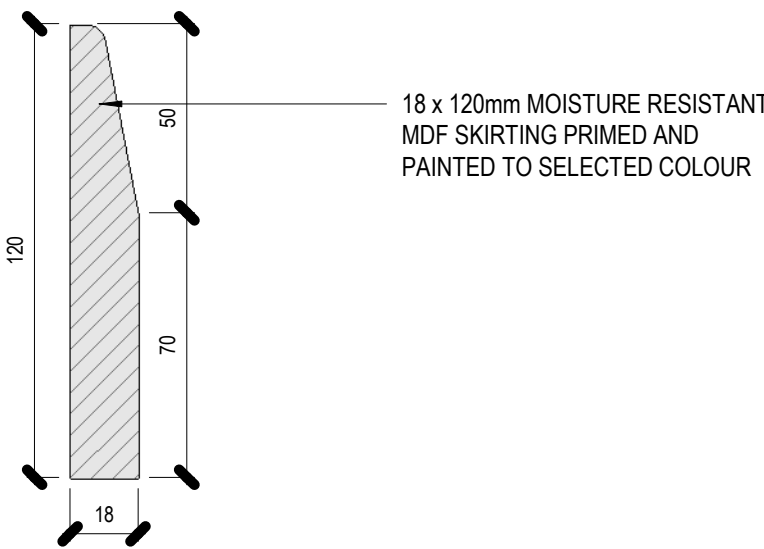


Skirting Type 01
Scale - 1 : 2

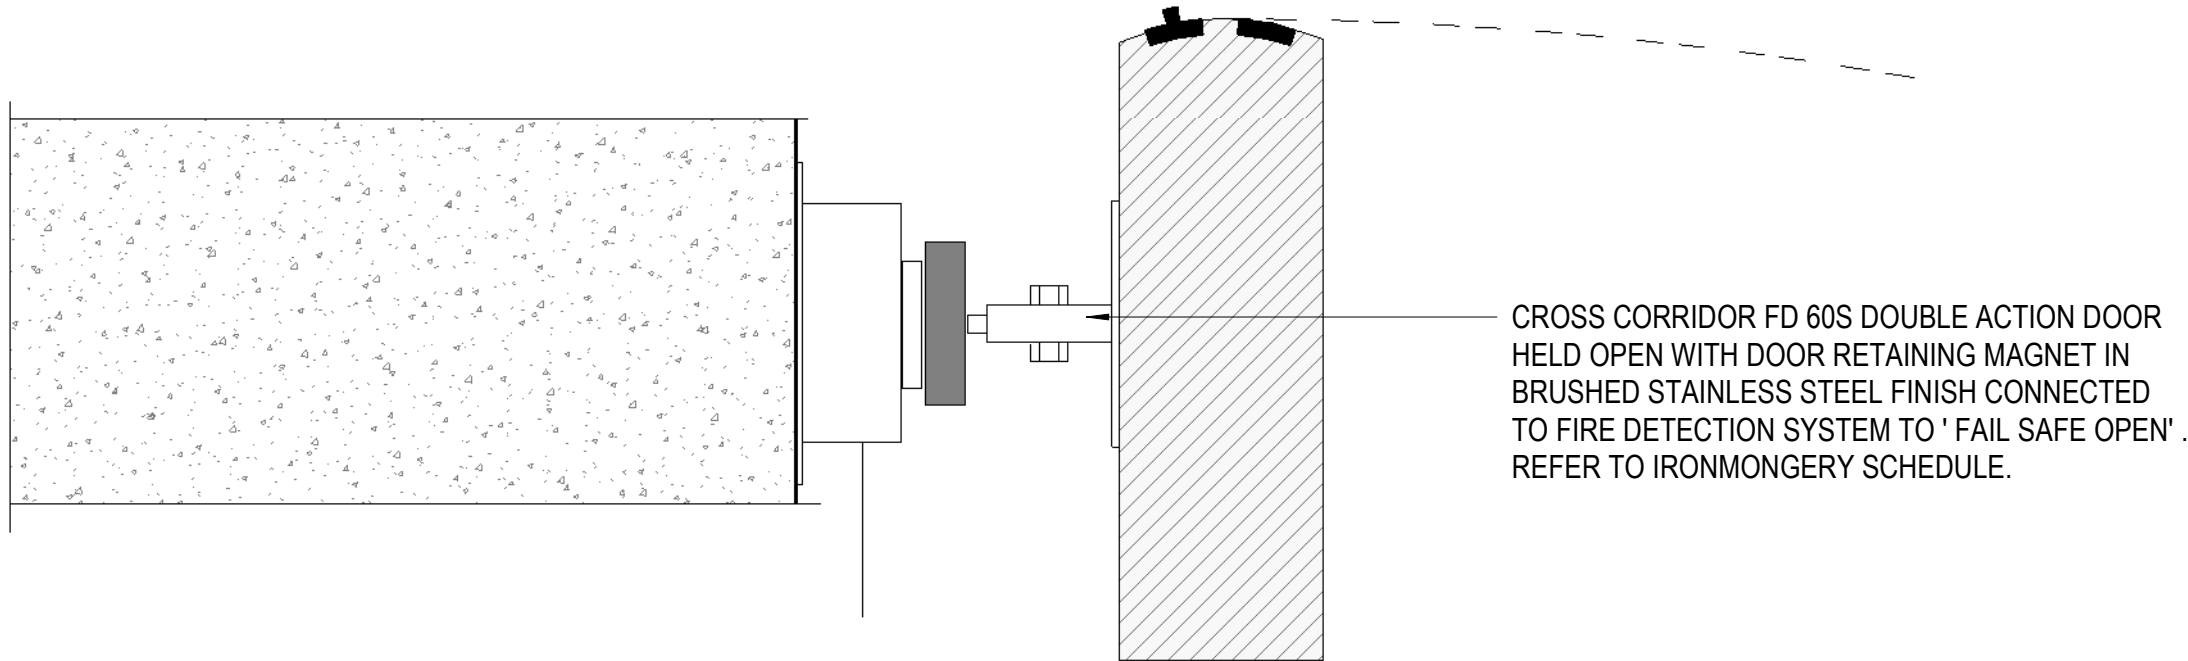

Internal Doors - Hold Open Device Detail
Scale - 1 : 2

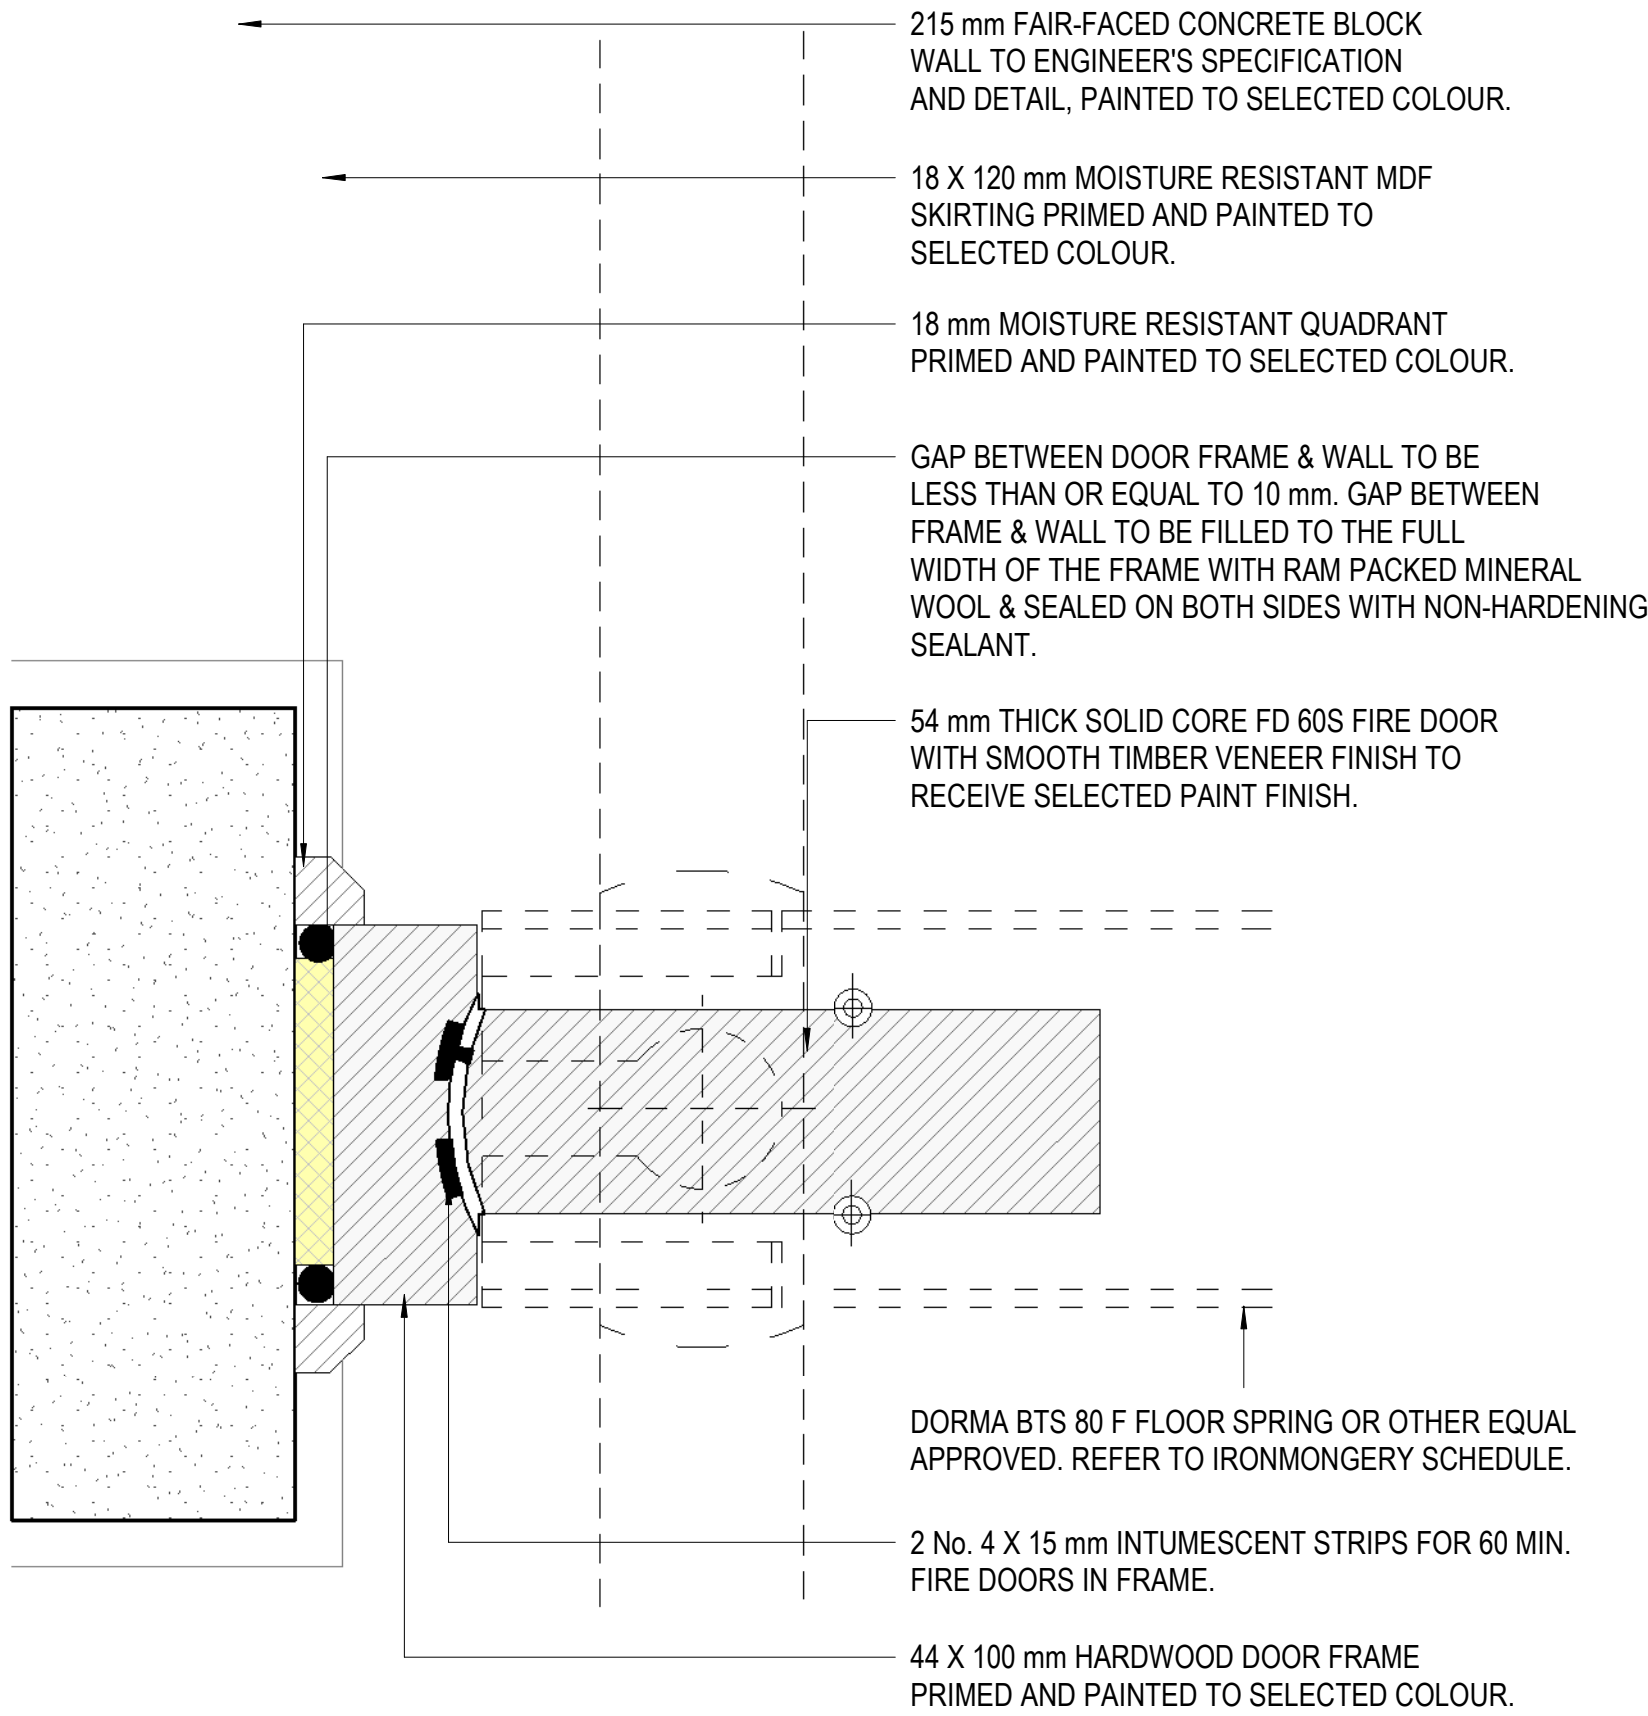

Internal Doors - Typical Double Action Cross Jamb Detail
Scale - 1 : 2

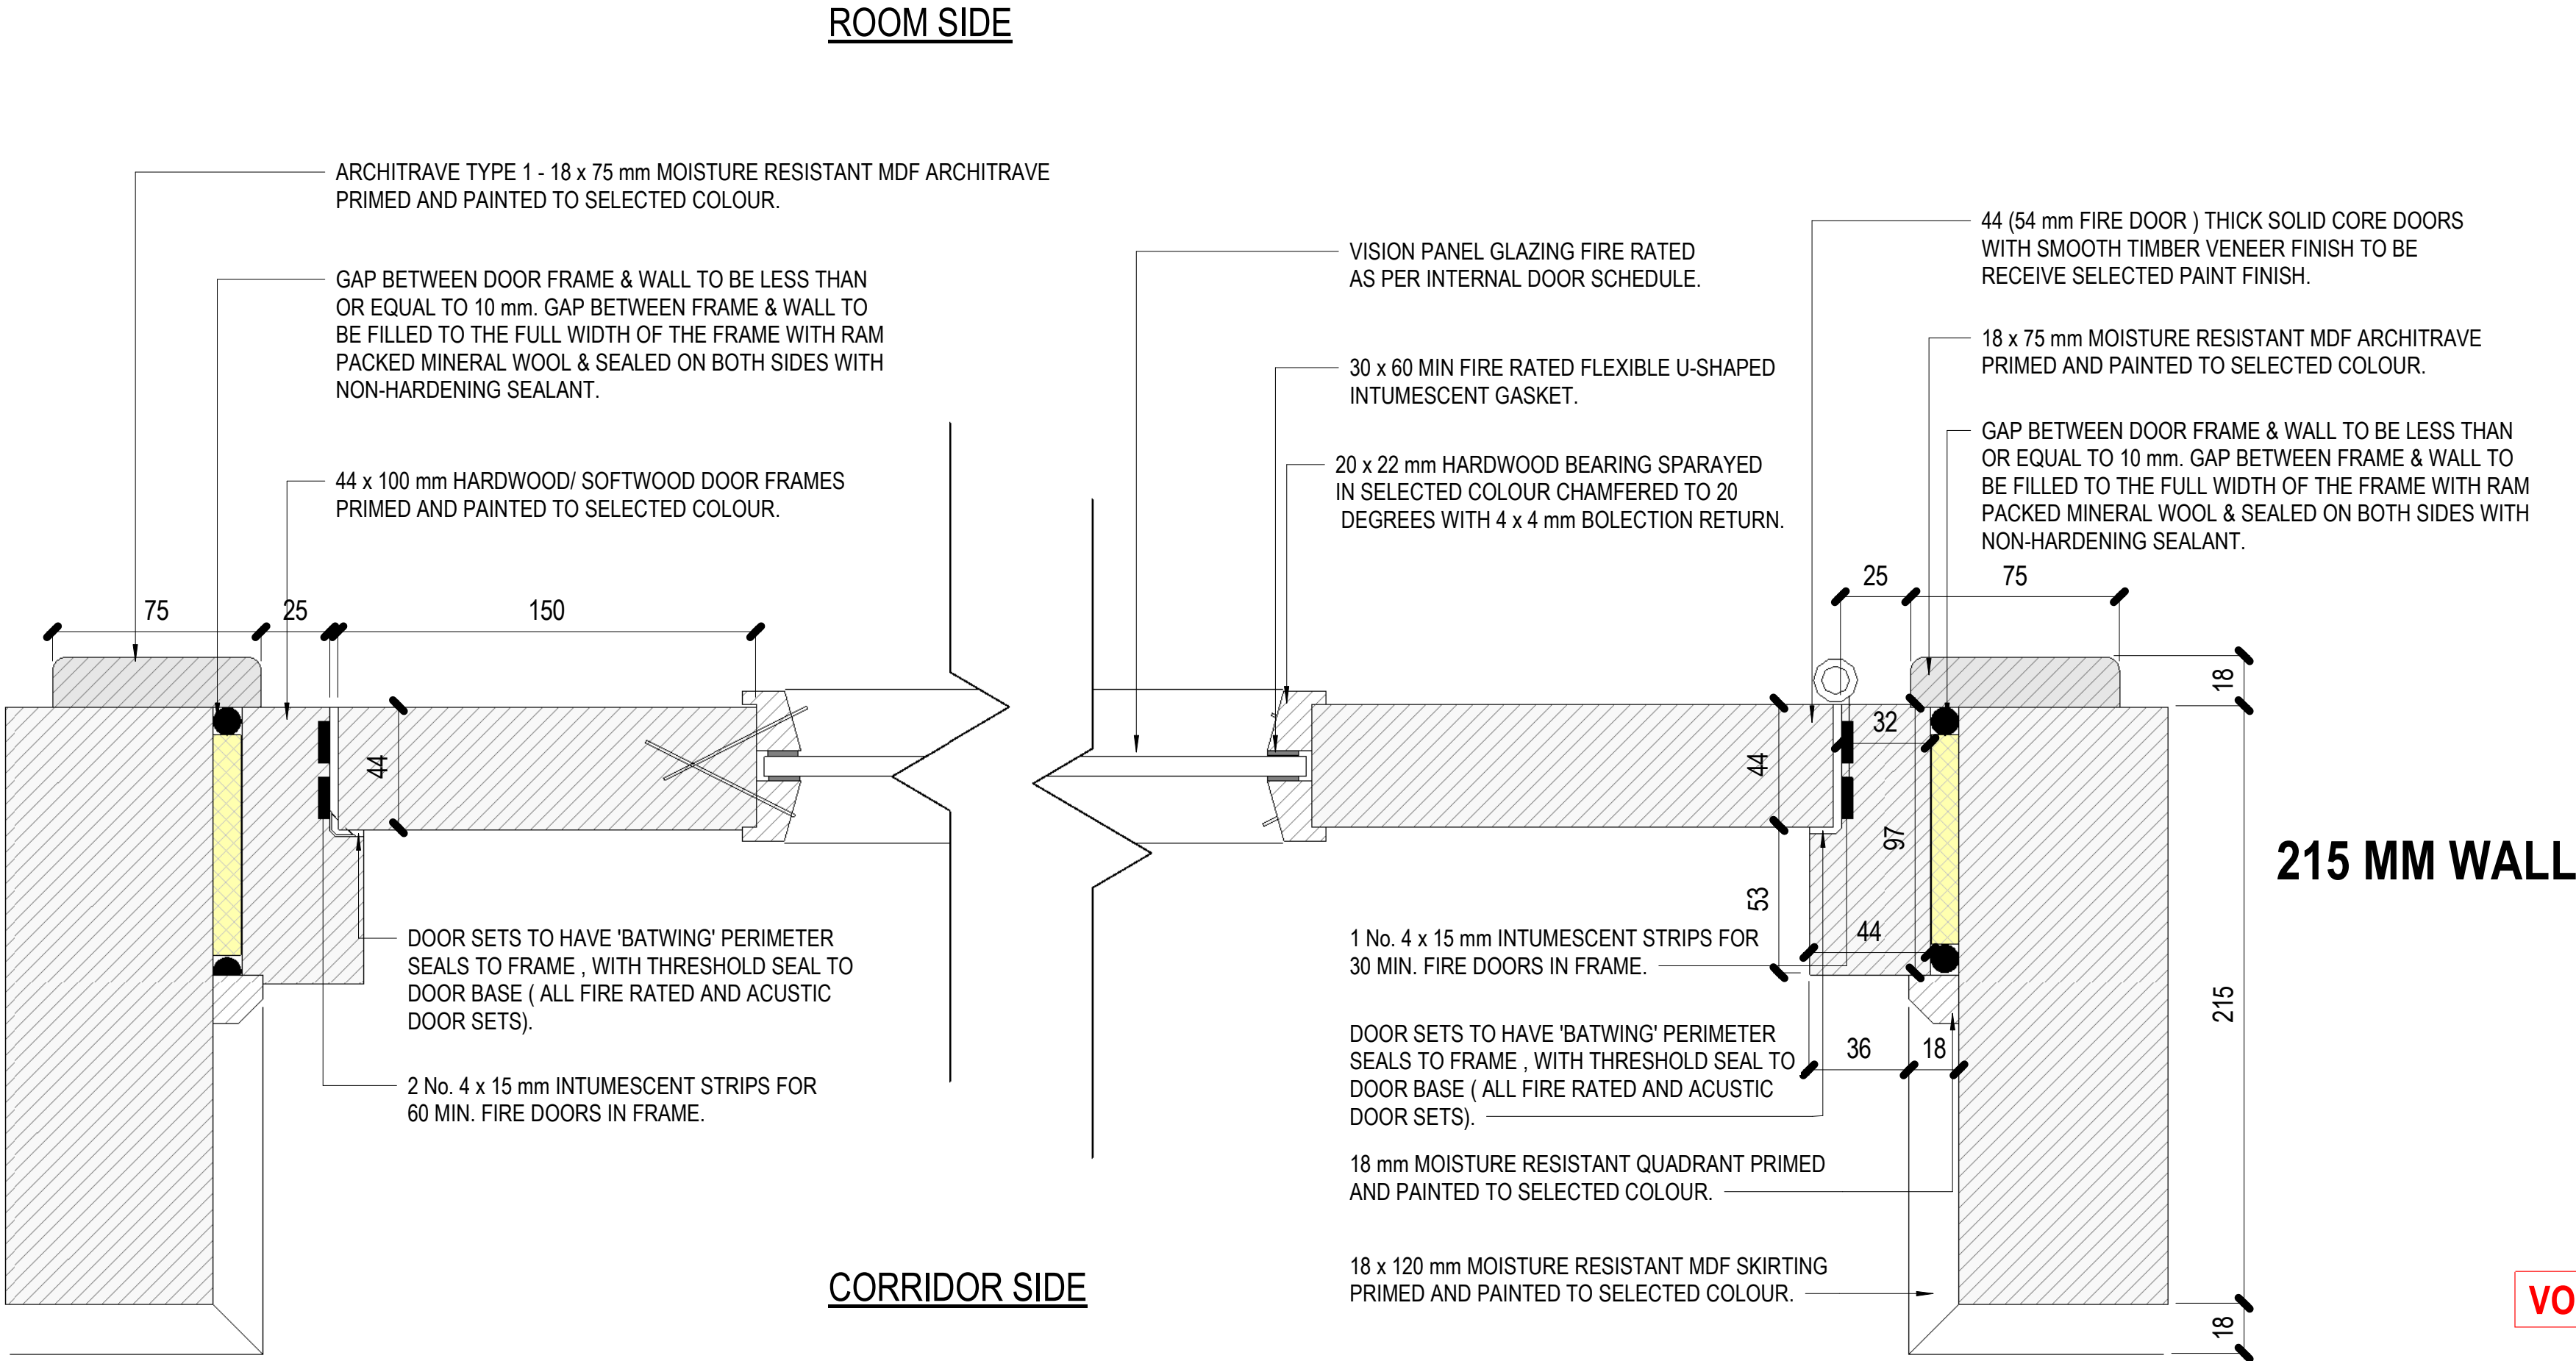

Internal Doors - Typical Internal Door Detail
Scale - 1 : 2

NOTES:

© COPYRIGHT MCOH ARCHITECTS
FOR TENDER DRAWING PURPOSES ONLY
USE FIGURED DIMENSIONS ONLY

REV	DATE	DESCRIPTION	BY
-----	------	-------------	----

TENDER DRAWING/ 23-16/ TD- 8014



CLIENT: Louth & Meath Education & Training Board

PROJECT: Drogheda Institute Of Further Education - DIFE

DRAWING: Construction Details 14 - Internal Door Details

SCALE: 1 : 2 @ A1

DATE: 2026.04.28

REV:

DRAWING NO: 23-16/ TD- 8014

DWN BY: MB

McCarthy O'Hara Architects, Old Church, Church St, Portlaoise, Co. Laois T: (057) 8622566 F: (057) 8621079 W: www.mcoh.ie E: info@mcoh.ie



VOLUME A 3.1