

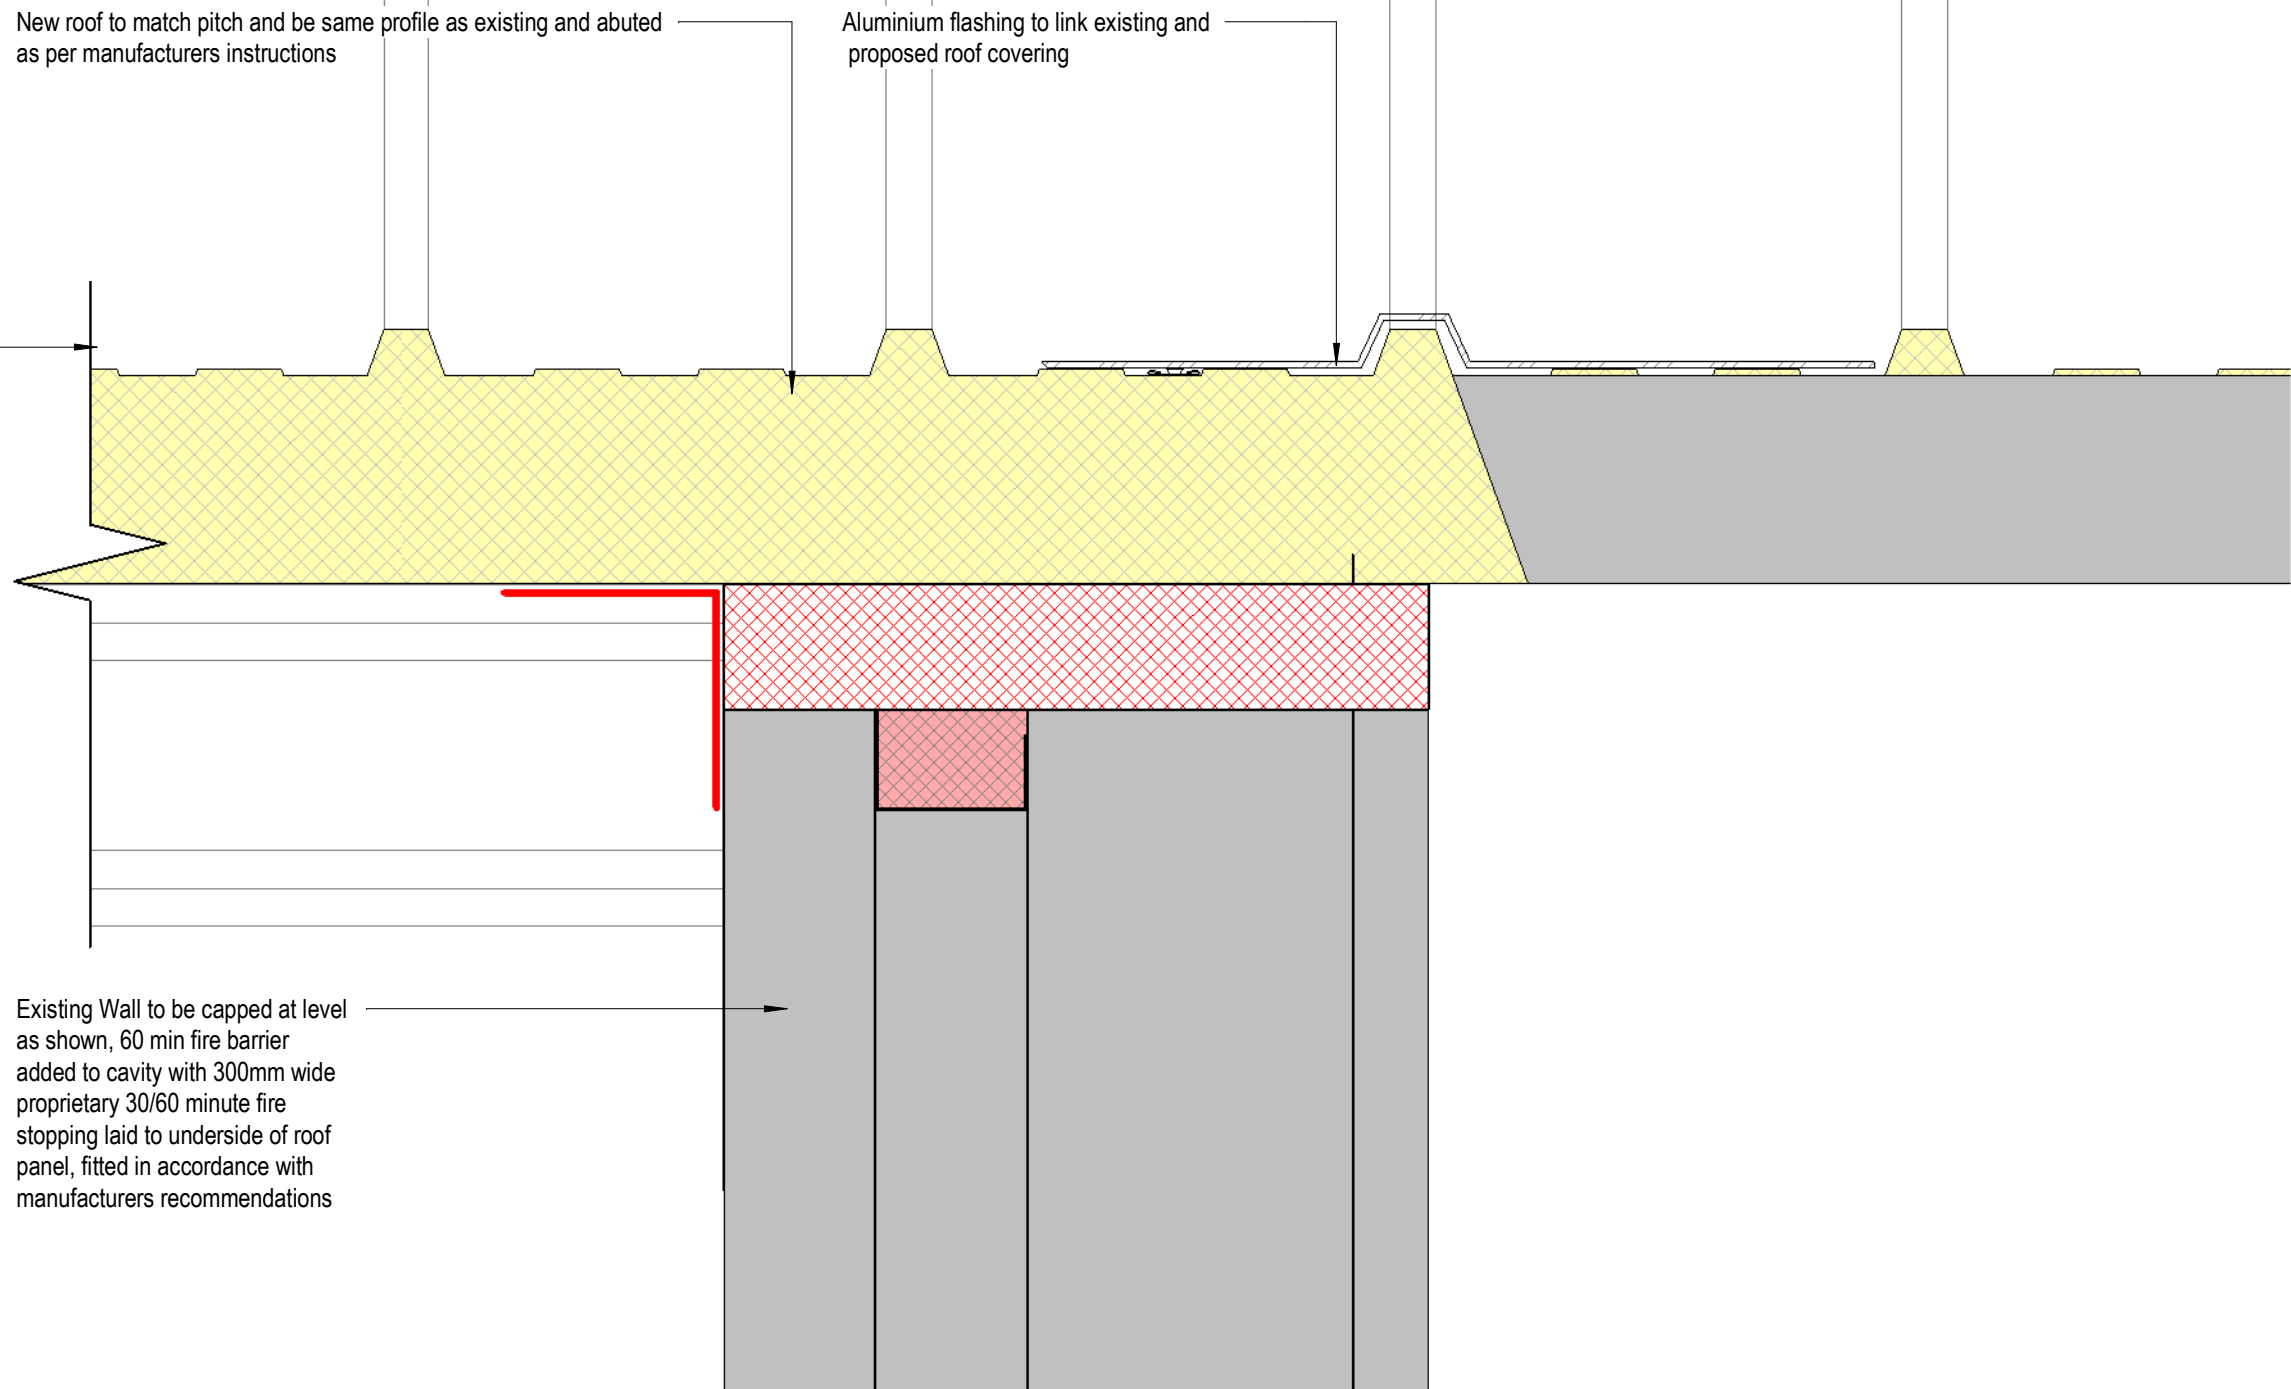


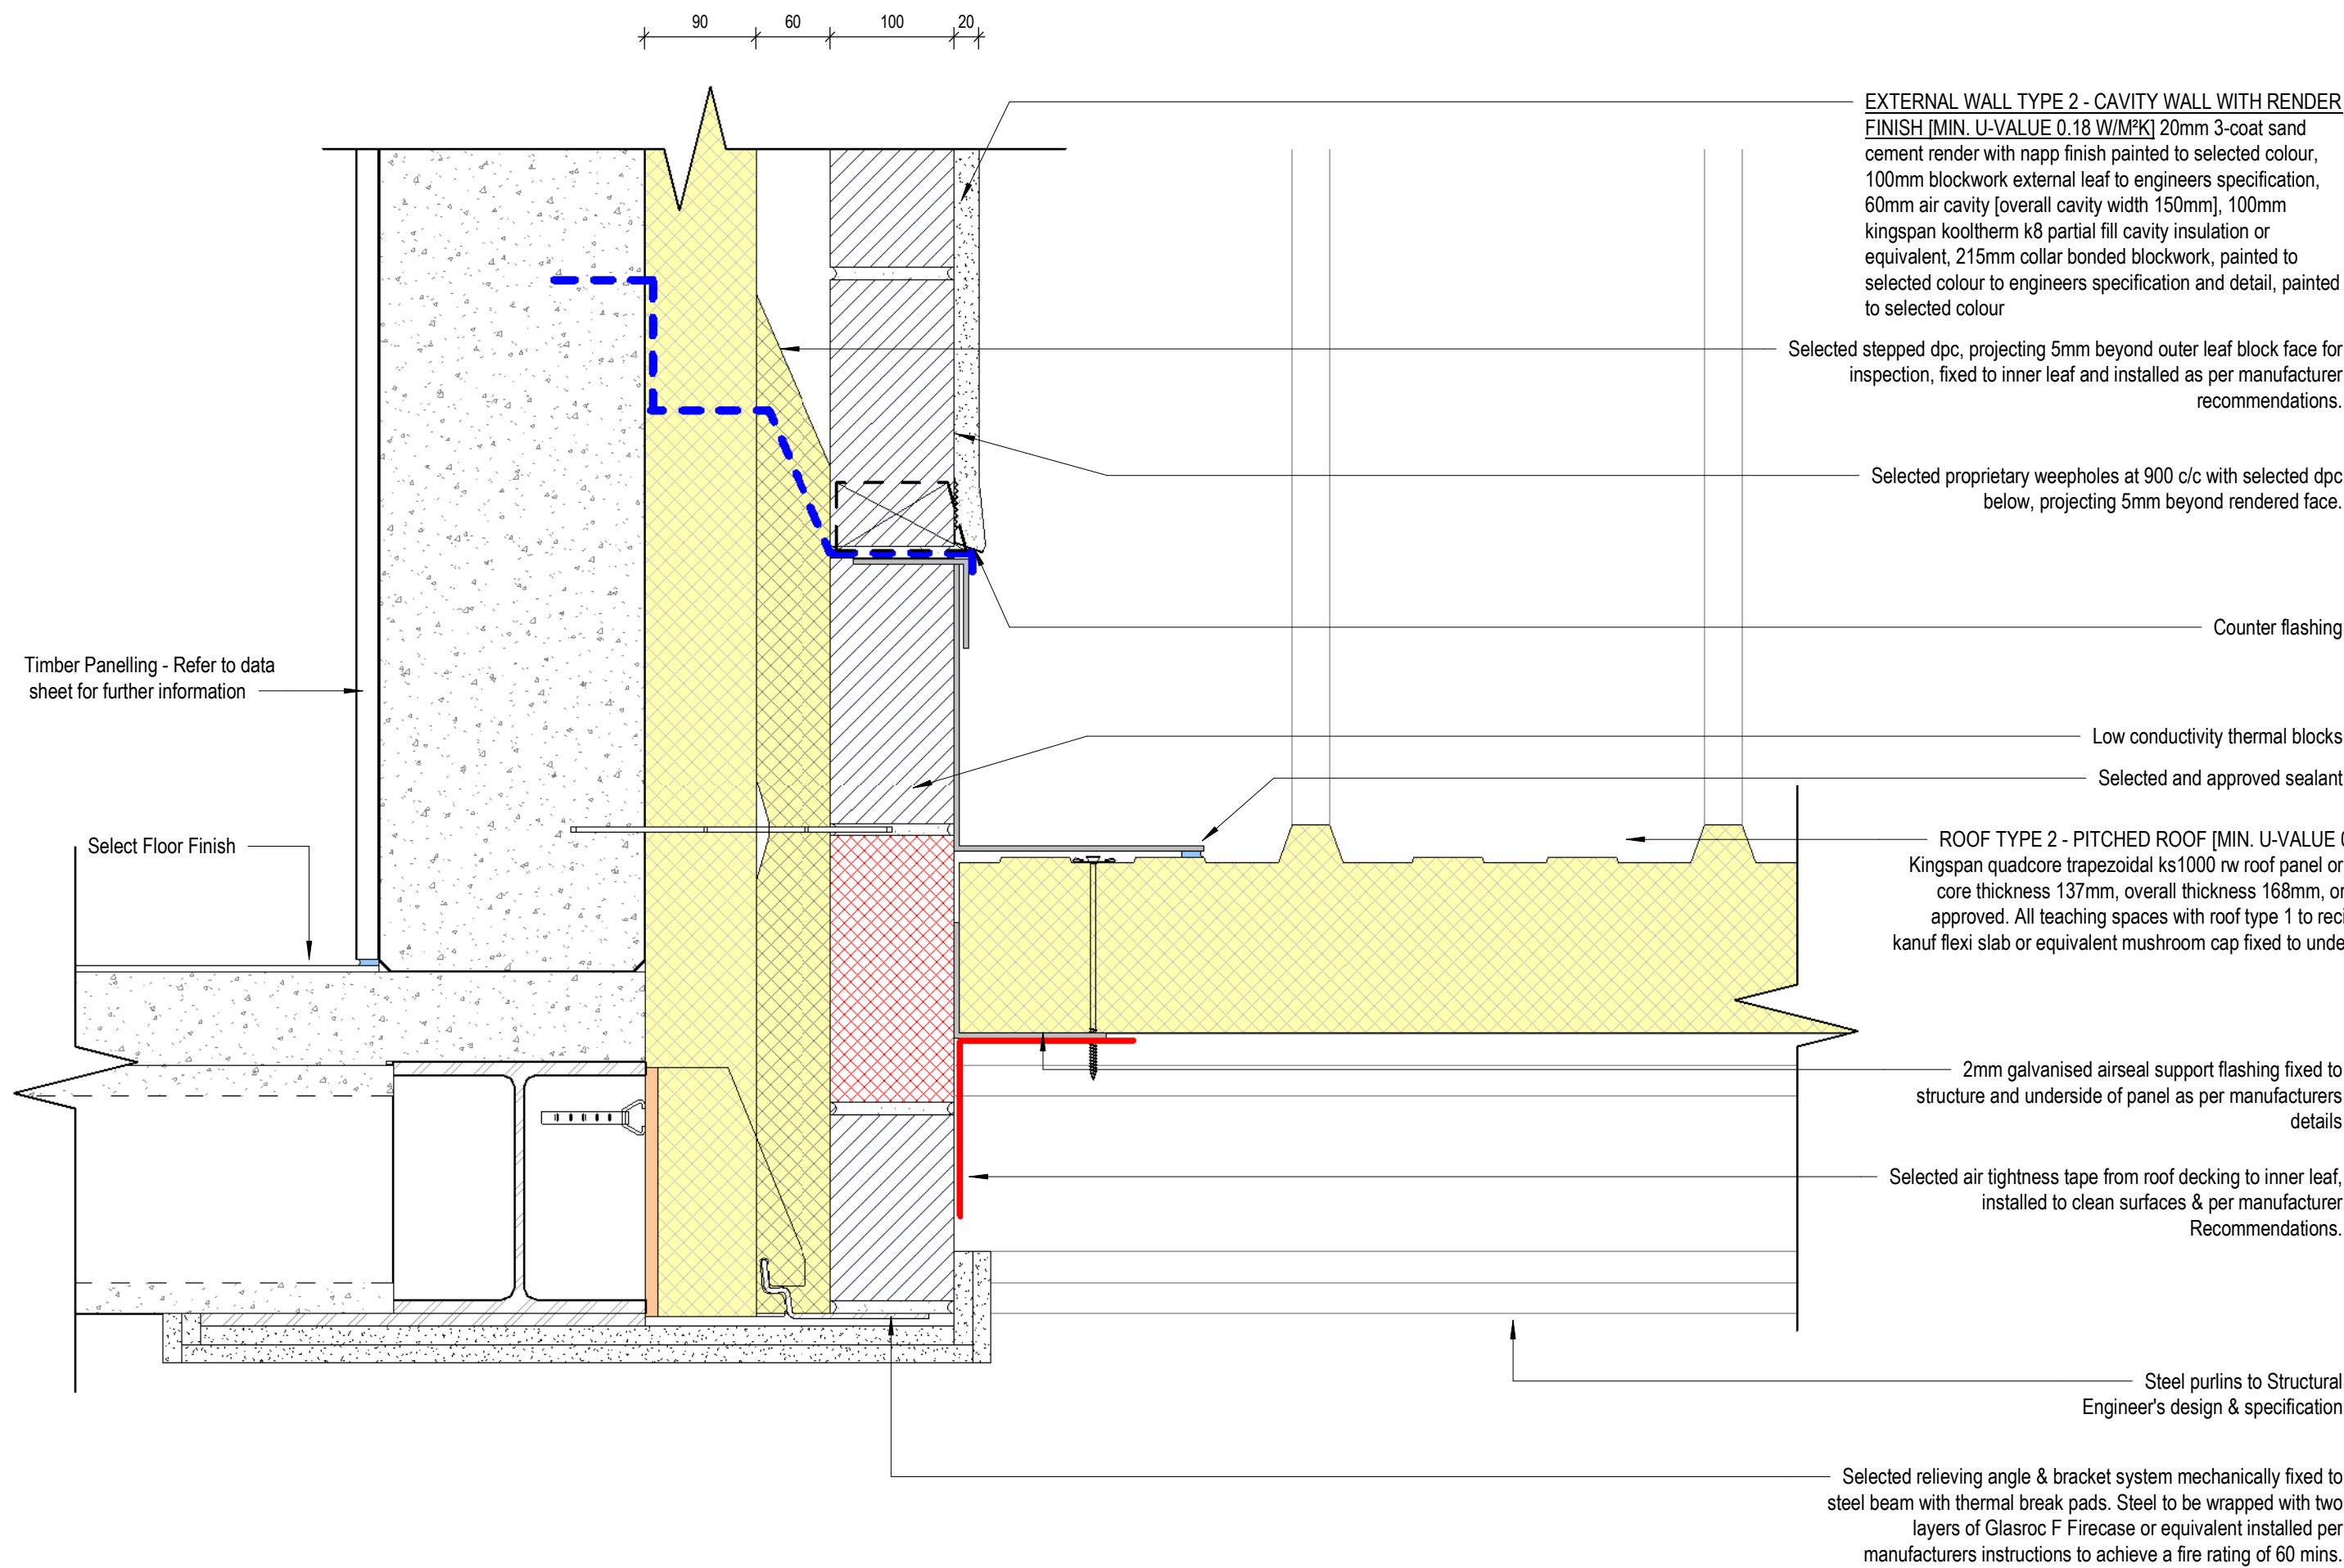

Detail 35 - Roof - Pitched Roof - Wall Junction
Scale - 1 : 5

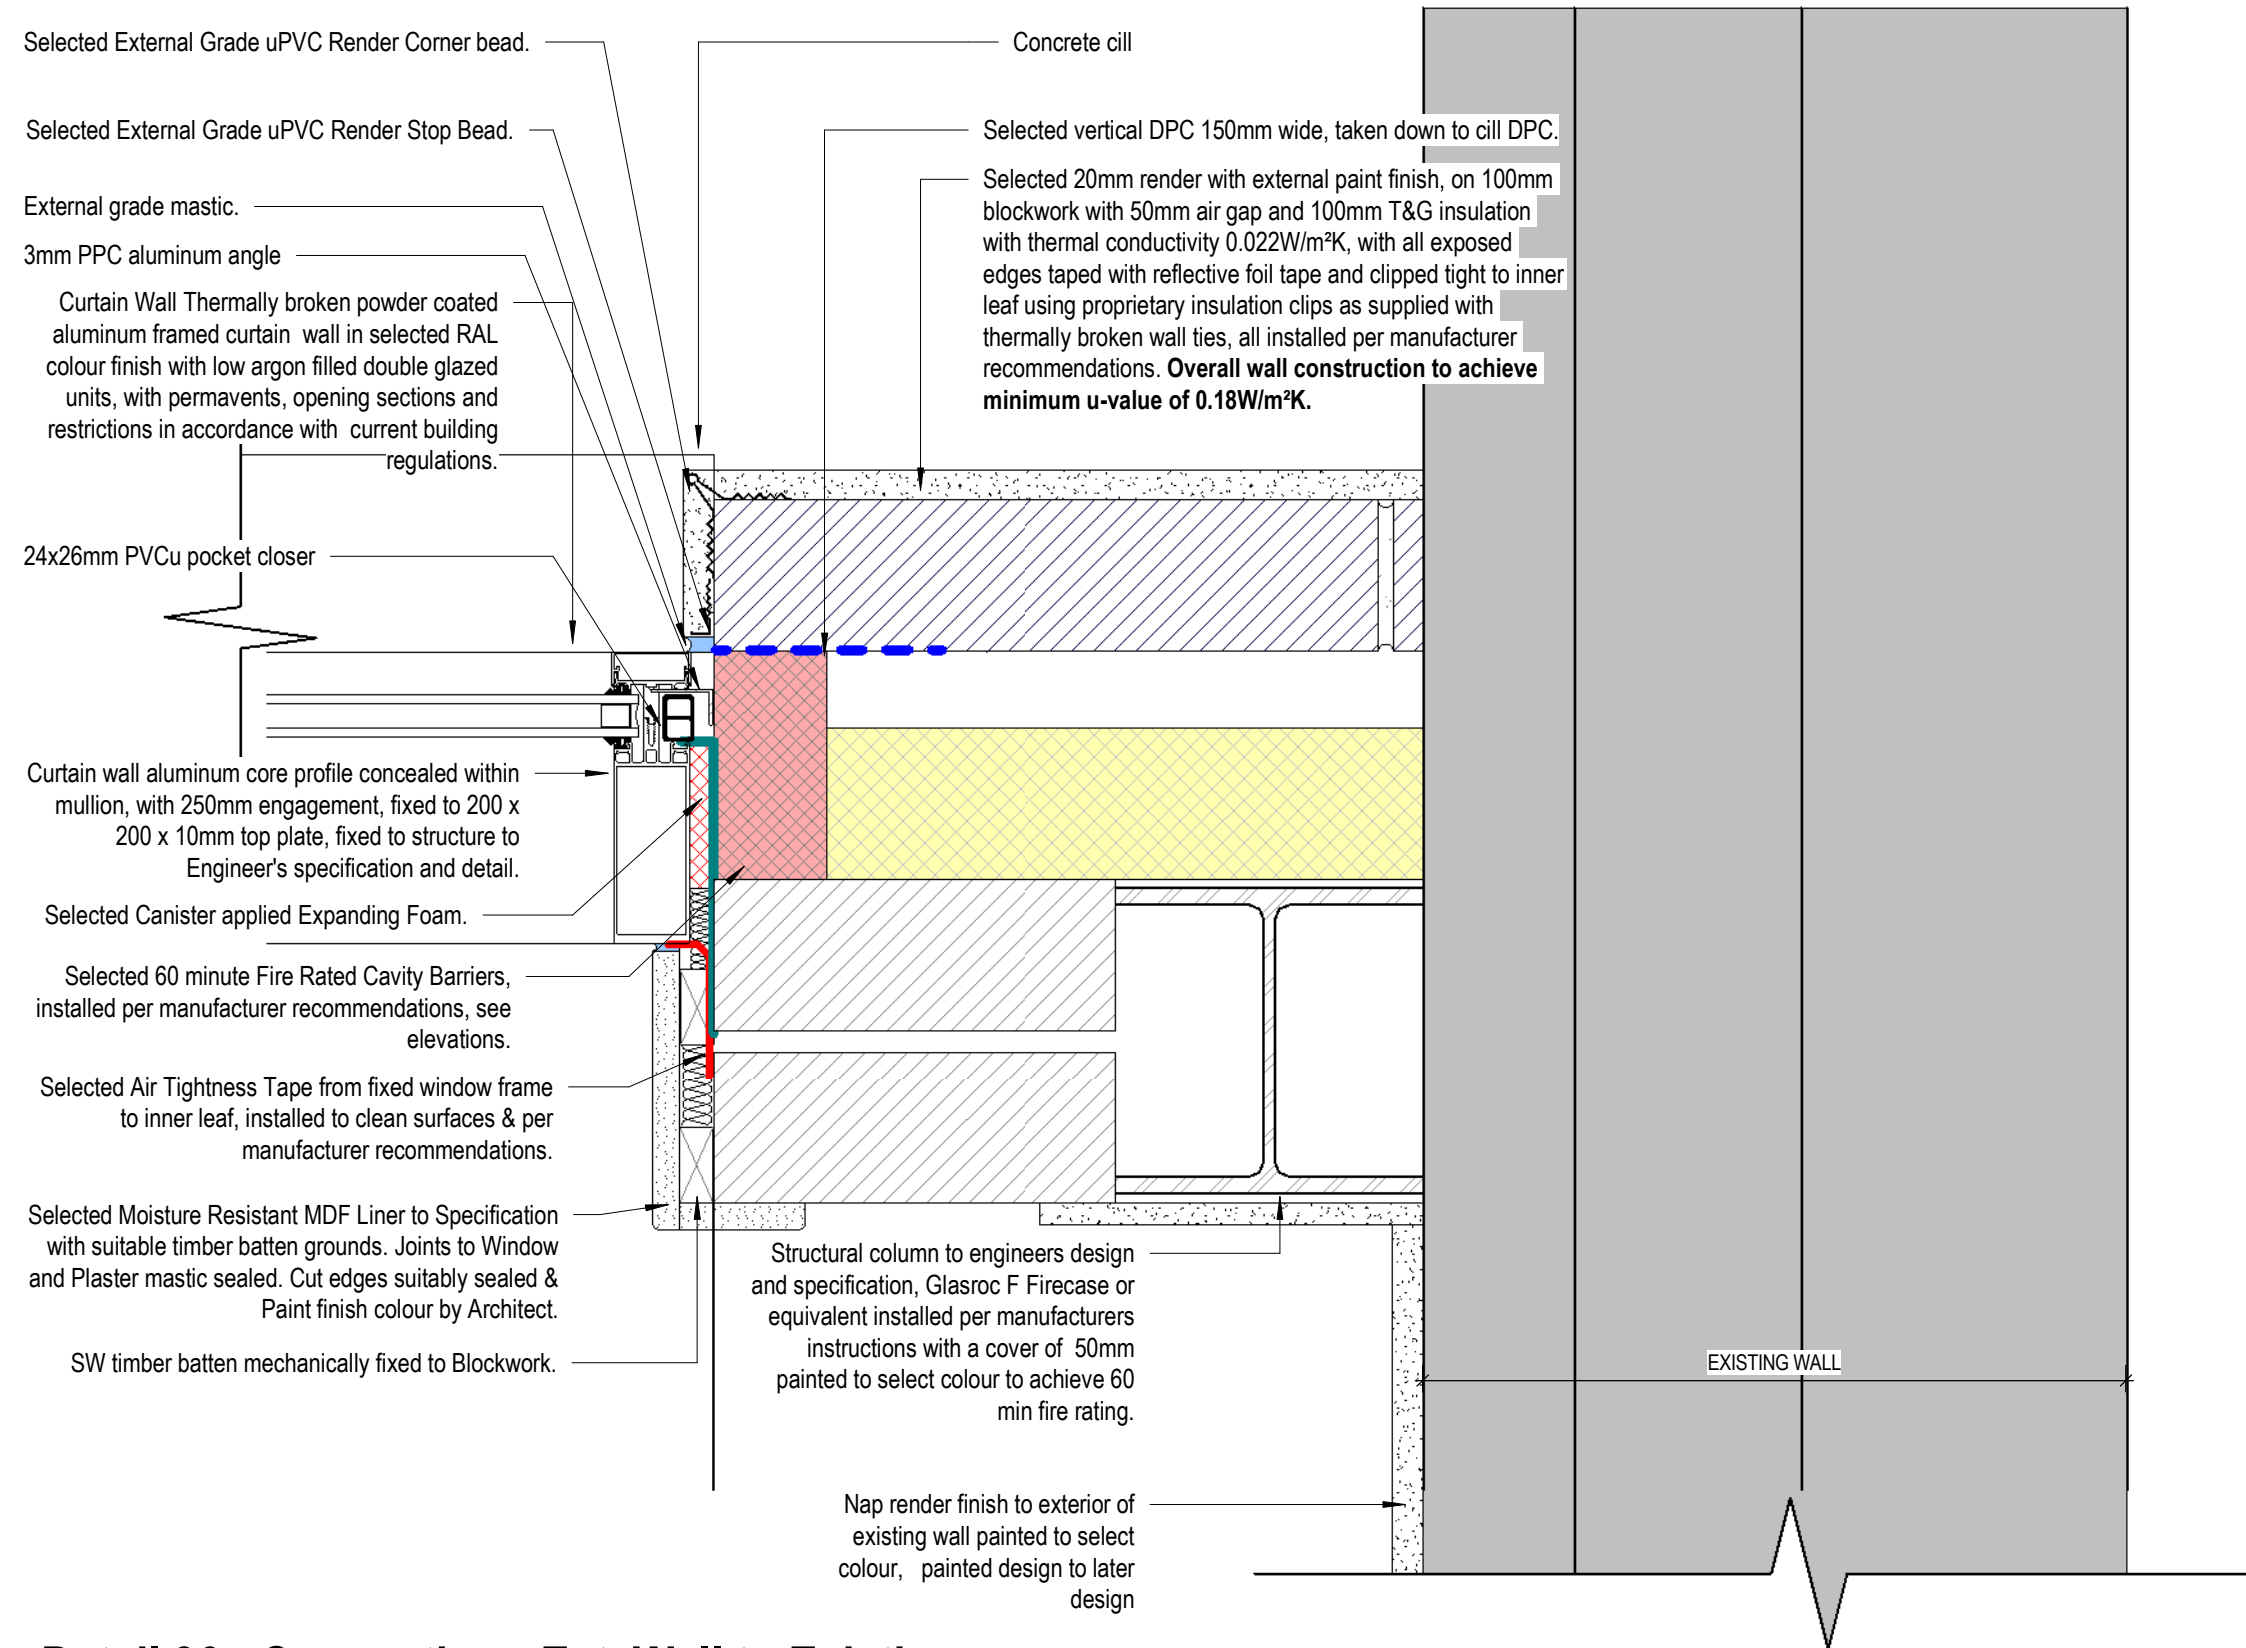

Detail 36 - Connection - Ext. Wall to Existing
Scale - 1 : 5

VOLUME A 3.1

NOTES:

© COPYRIGHT MCOH ARCHITECTS
FOR TENDER DRAWING PURPOSES ONLY
USE FIGURED DIMENSIONS ONLY

REV	DATE	DESCRIPTION	BY
-----	------	-------------	----

TENDER DRAWING/ 23-16/ TD- 8015



CLIENT: Louth & Meath Education & Training Board
PROJECT: Drogheda Institute Of Further Education - DIFE
DRAWING: Construction Details 15 - Existing / proposed wall junction
SCALE: 1: 5 @ A1
DATE: 2026.04.28
DRAWING NO: 23-16/ TD- 8015
DWN BY: MB

REV:

McCarthy O'Hara Architects, Old Church, Church St, Portlaoise, Co. Laois T: (057) 8622566 F: (057) 8621079 W: www.mcoh.ie E: info@mcoh.ie

