
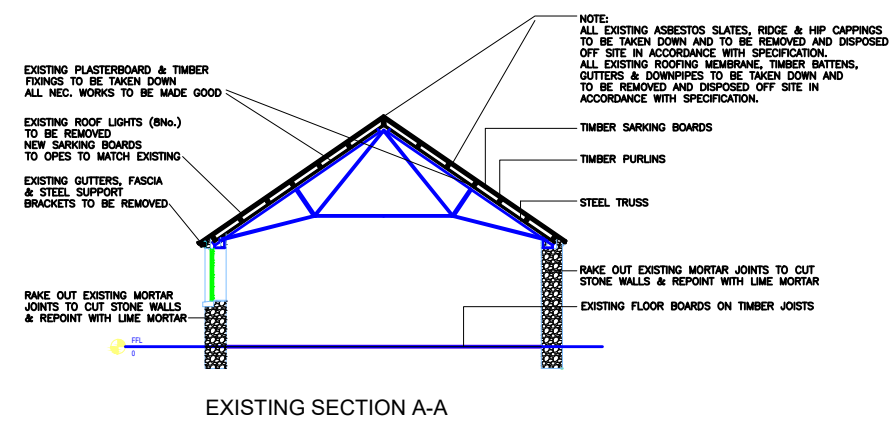
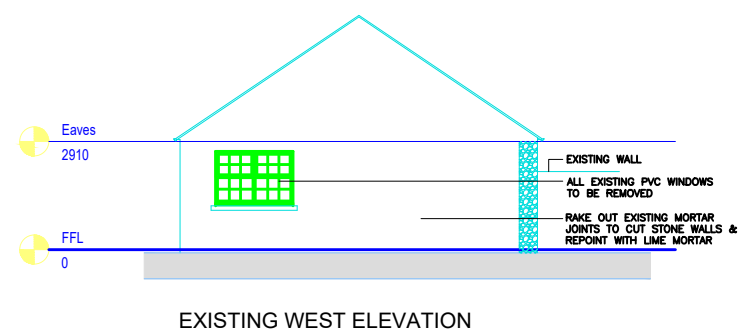
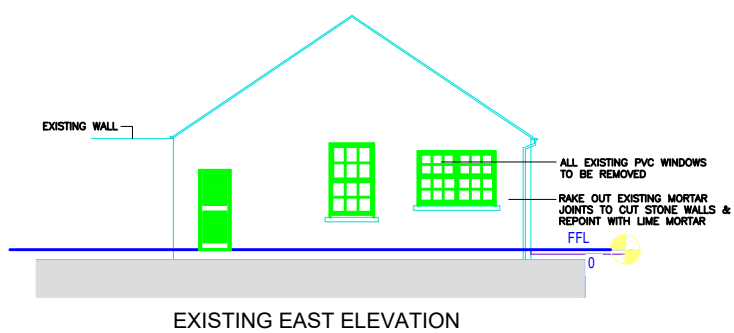
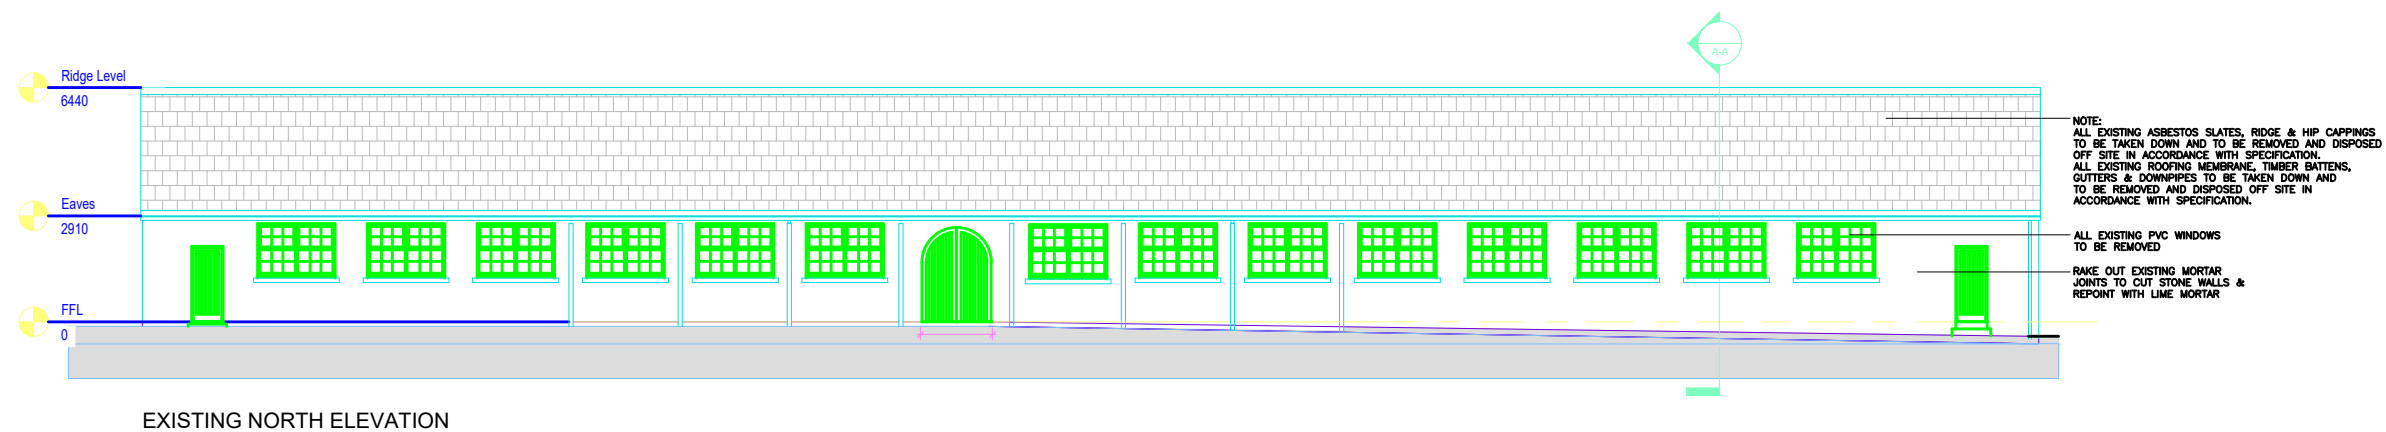


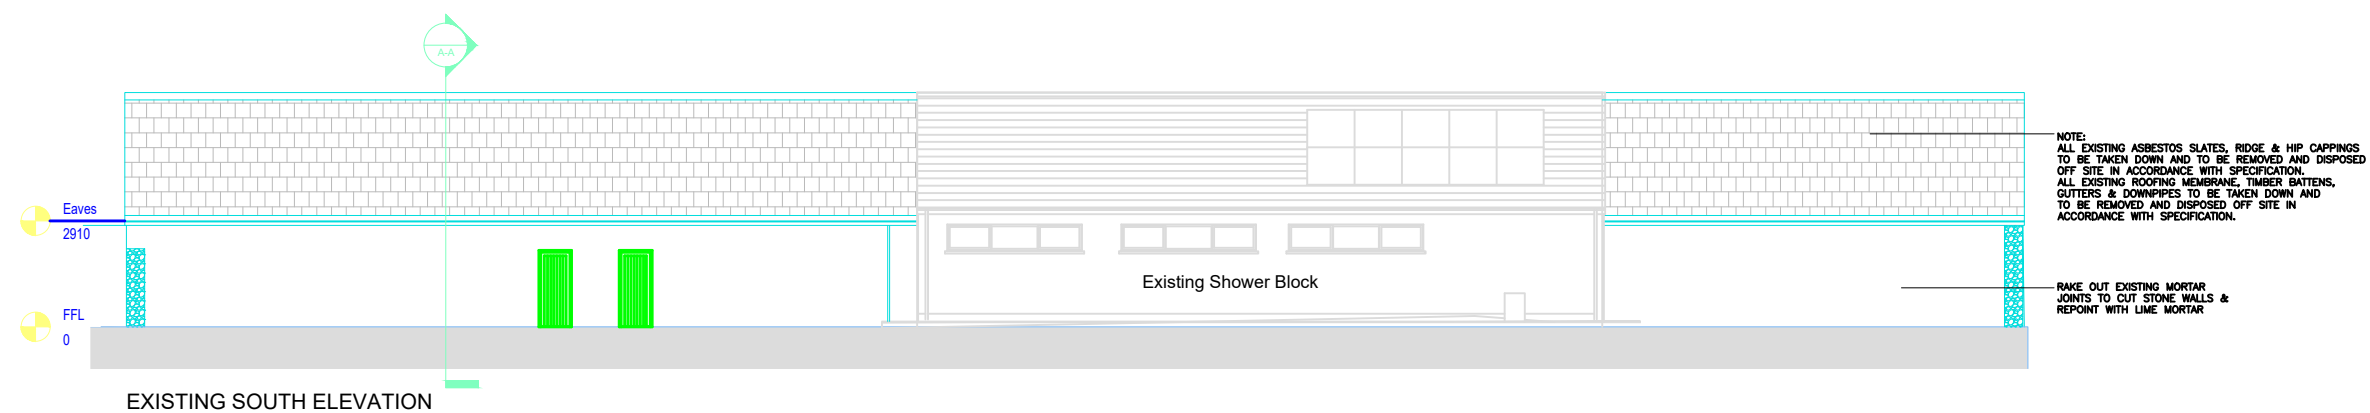

|   |  |                                    |                  |                           |      |
|---|--|------------------------------------|------------------|---------------------------|------|
|   |  | No.                                | Rev <sup>d</sup> | By                        | Date |
| Date   |  |                                    |                  |                           |      |
| Date   |  |                                    |                  |                           |      |
| JOB: Locker Block Upgrade<br>Dun Ui Mhaoliosa<br>Renmore<br>Galway                                                                      |  |                                    |                  |                           |      |
| DRAWING: Existing Elevations & Section                                                                                                  |  |                                    |                  |                           |      |
| SCALE:<br>1/100 @A1   |  | FILE NAME:                         |                  |                           |      |
| DRAWN BY:<br><i>DK</i>   |  | CHECKED BY:<br><i>Condt Twomey</i> |                  | DATE:<br><b>Feb. 2026</b> |      |
| INDEX NO.<br><b>1B/385/25</b>   |  | NO OF DRAWINGS:<br><b>02 of 12</b> |                  |                           |      |
| REVISION:   |  |                                    |                  |                           |      |
| UNIT:   |  | Drawing No.:<br><b>02</b>          |                  |                           |      |
| <i>INFRASTRUCTURE &amp; UTILITIES COY,<br/>ENGINEER GROUP,<br/>1 BRIGADE,<br/>COLLINS BARRACKS,<br/>OLD YOUGHAL ROAD<br/>CORK CITY.</i> |  |                                    |                  |                           |      |