


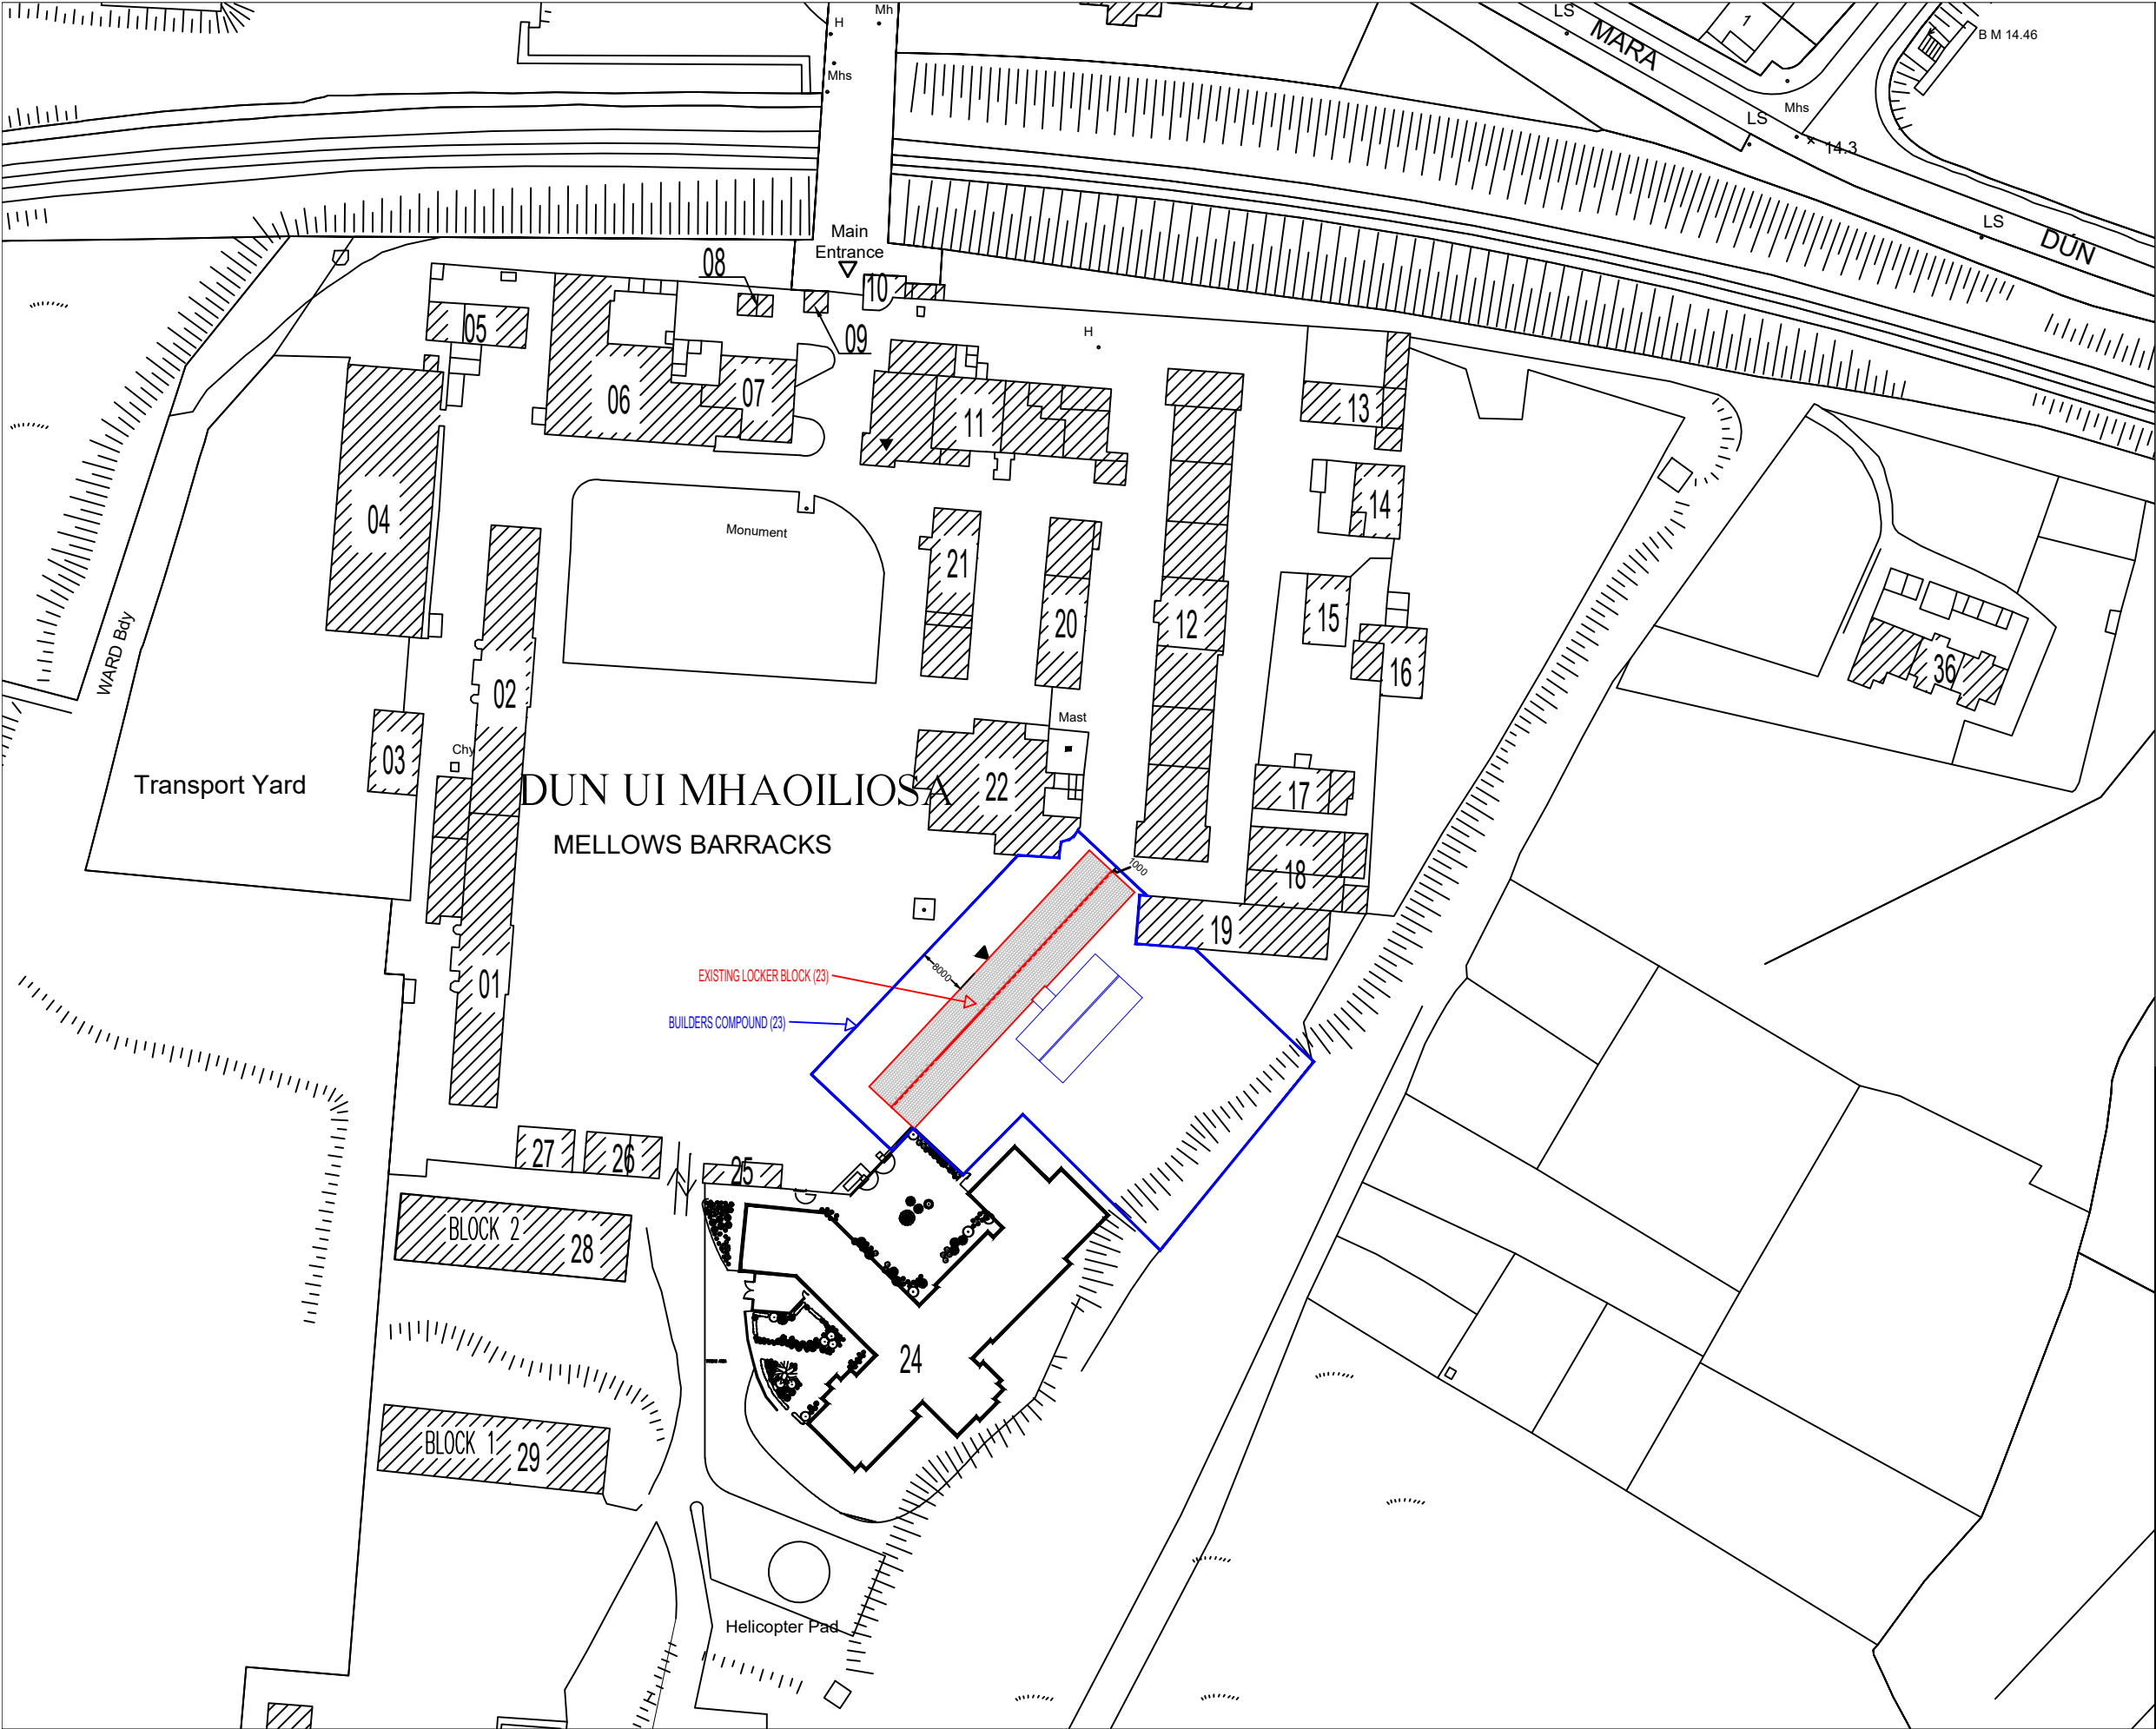

Date	No.	Rev.	By	By

JOB: Locker Block Upgrade Dun Ui Mhaoiliosa Renmore Galway		
DRAWING: Site Location Map		
SCALE: 1/100 @A1	FILE NAME:	
DRAWN BY: DK	CHECKED BY: Candl. Twomey	DATE: Feb. 2026
INDEX NO. 1B/385/25	NO OF DRAWINGS: 12 of 12	
REVISION:		
UNIT: INFRASTRUCTURE & UTILITIES COY, ENGINEER GROUP, 1 BRIGADE, COLLINS BARRACKS, OLD YOUGHAL ROAD CORK CITY.		

12