
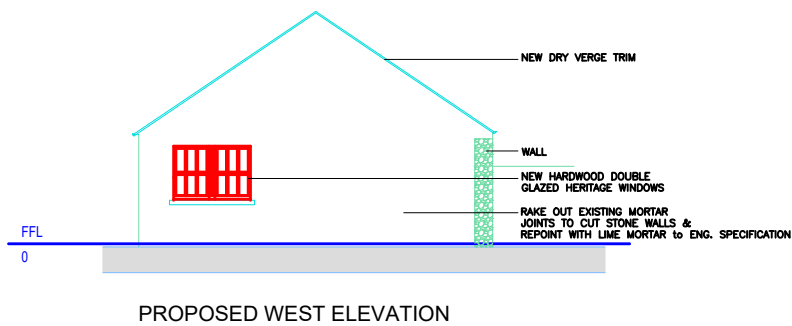
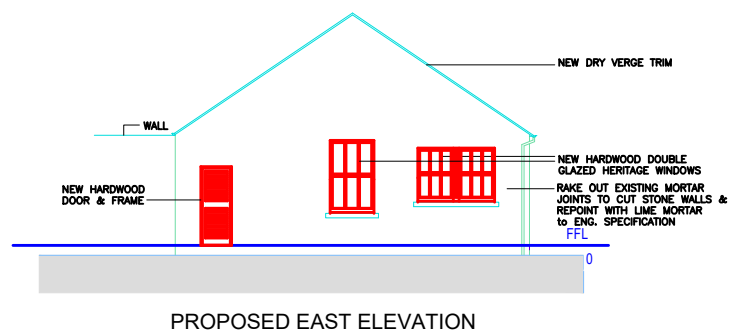
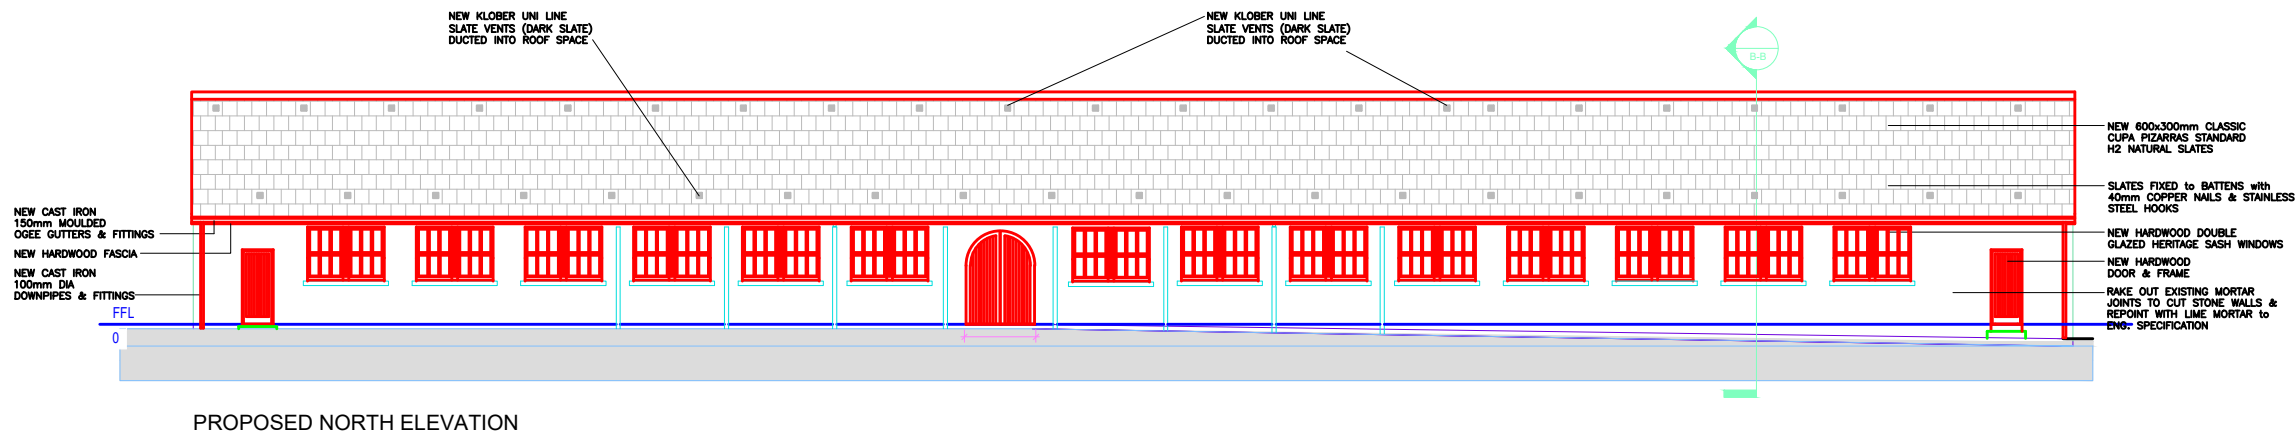


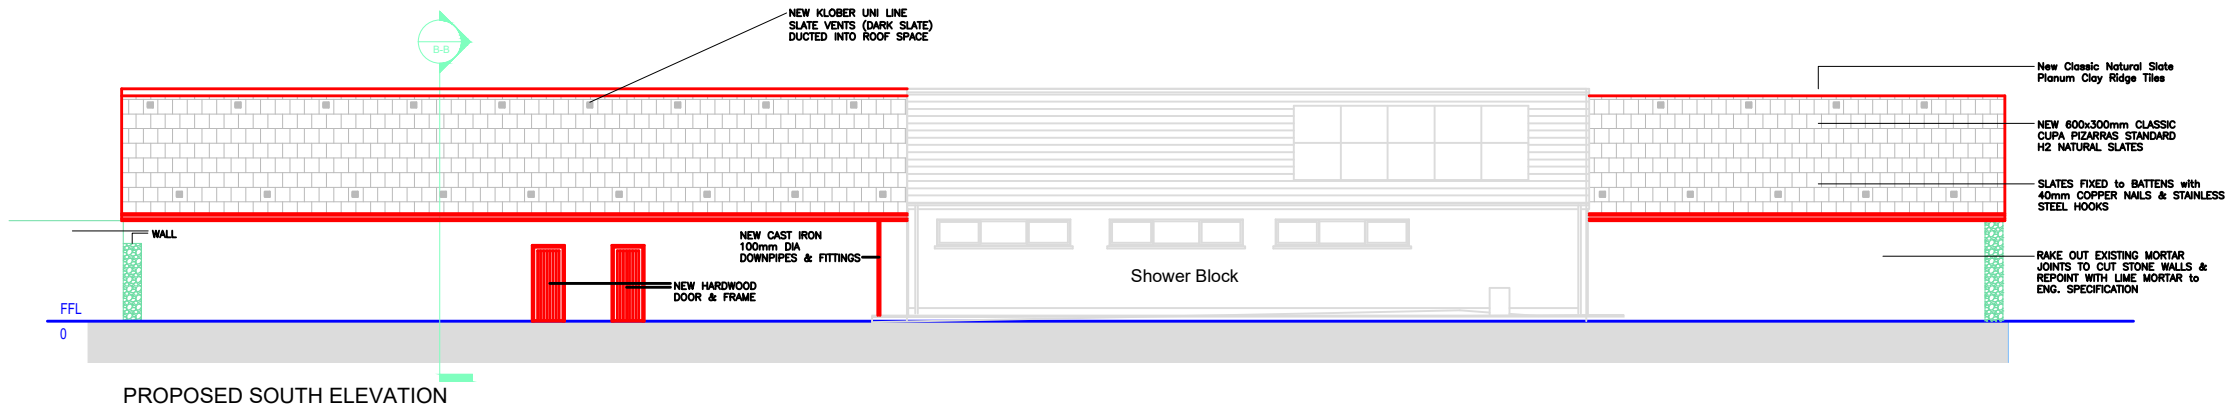

		No.	Rev.	Checked By	By
Date					
Date					
Date					
Date					
Date					

JOB:		Locker Block Upgrade Dun Ui Mhaoliosca Renmore Galway	
DRAWING:		Proposed Elevations	
SCALE:	1/100 @A1	FILE NAME:	
DRAWN BY:	DK	CHECKED BY:	Candl. Twomey
DATE:	Feb. 2026	NO OF DRAWINGS:	04 of 12
REVISION:	1B/385/25		
UNIT:		Drawing No.	04
INFRASTRUCTURE & UTILITIES COY, ENGINEER GROUP, 1 BRIGADE, COLLINS BARRACKS, OLD YOUGHAL ROAD CORK CITY.			