



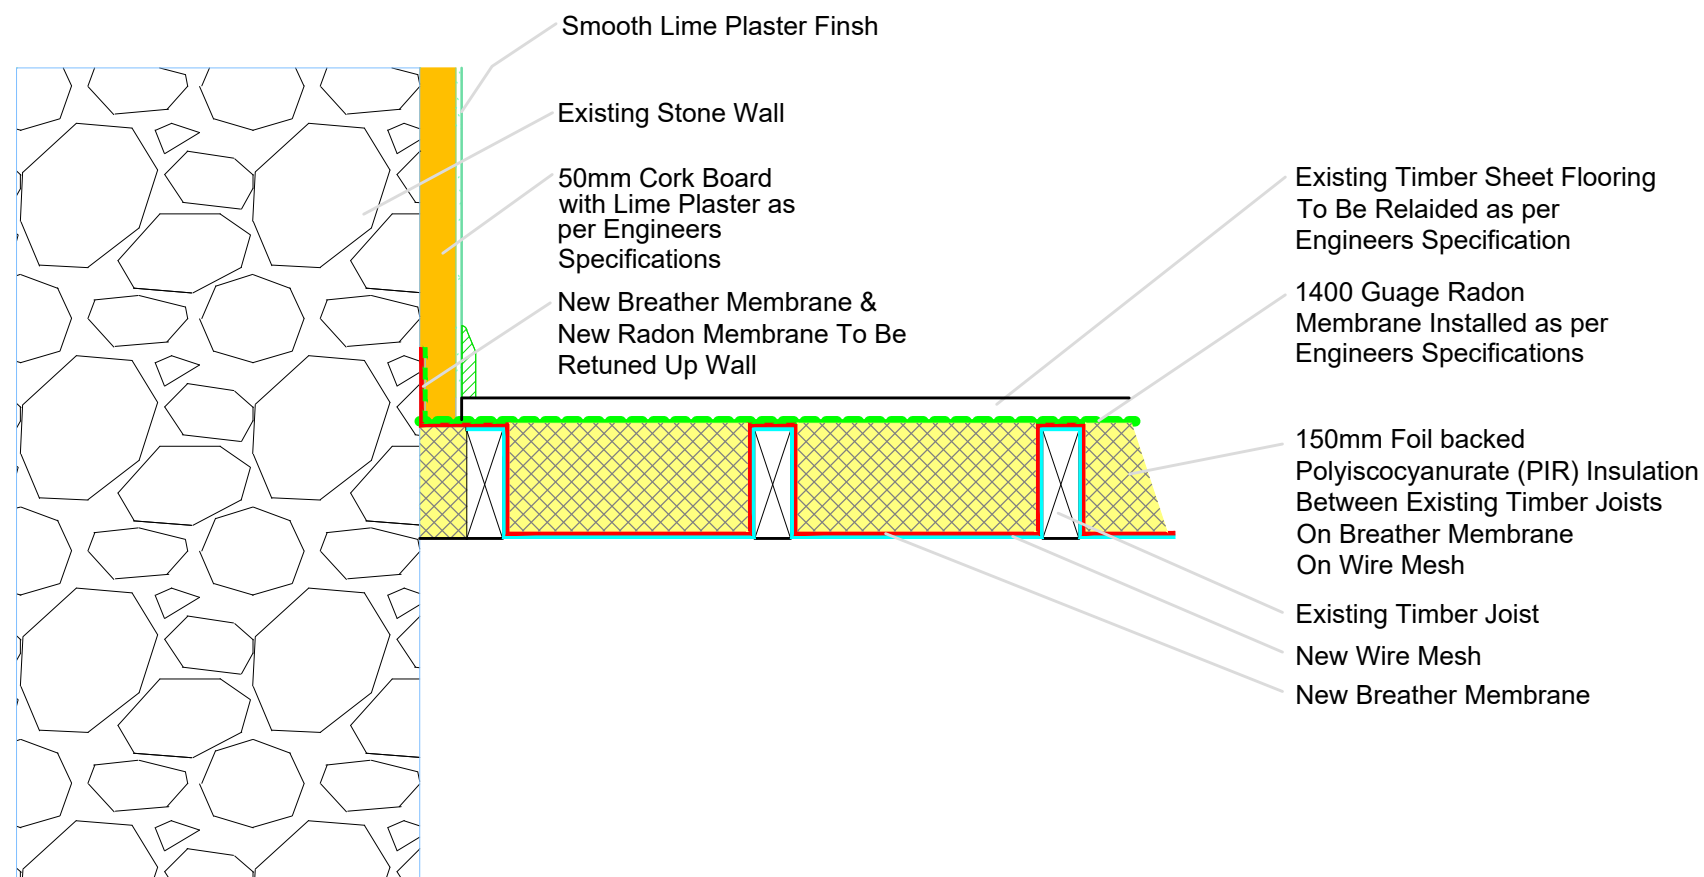

INSULATION TO EXISTING SUSPENDED TIMBER FLOOR DETAIL

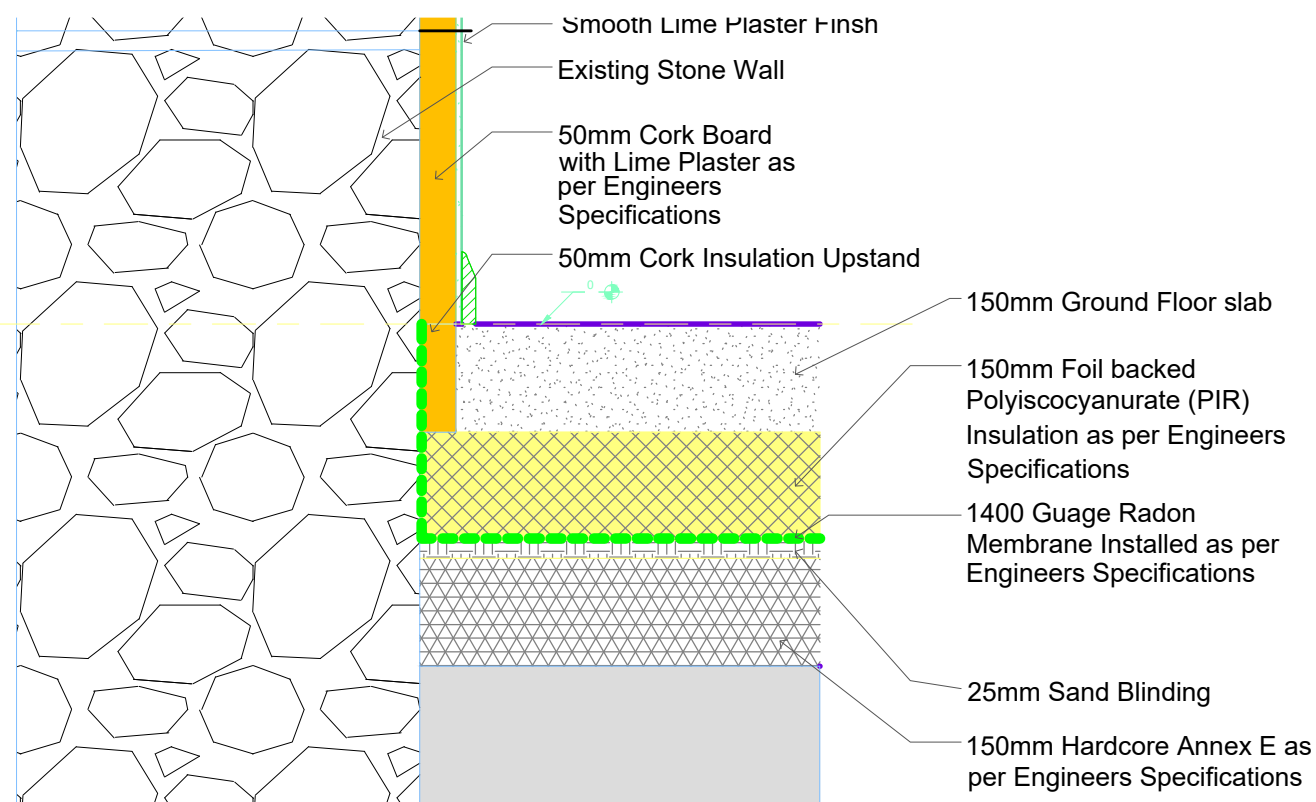

NEW CONC. FLOOR DETAIL

		No.	Rev.	By	By
Date					
Date					
Date					
Date					
Date					
JOB: Locker Block Upgrade Dun Ui Mhaoliosá Renmore Galway					
DRAWING: Proposed Floor Details					
SCALE: 1/15 @A1		FILE NAME:			
DRAWN BY: DK	CHECKED BY: Condt. Tworay	DATE: Feb. 2026			
INDEX NO: 1B/385/25		NO OF DRAWINGS: 07 of 12			
REVISION:					
UNIT:		Drawing No. 07			
INFRASTRUCTURE & UTILITIES COY., ENGINEER GROUP, 1 BRIGADE, COLLINS BARRACKS, OLD YOUGHAL ROAD CORK CITY.					