



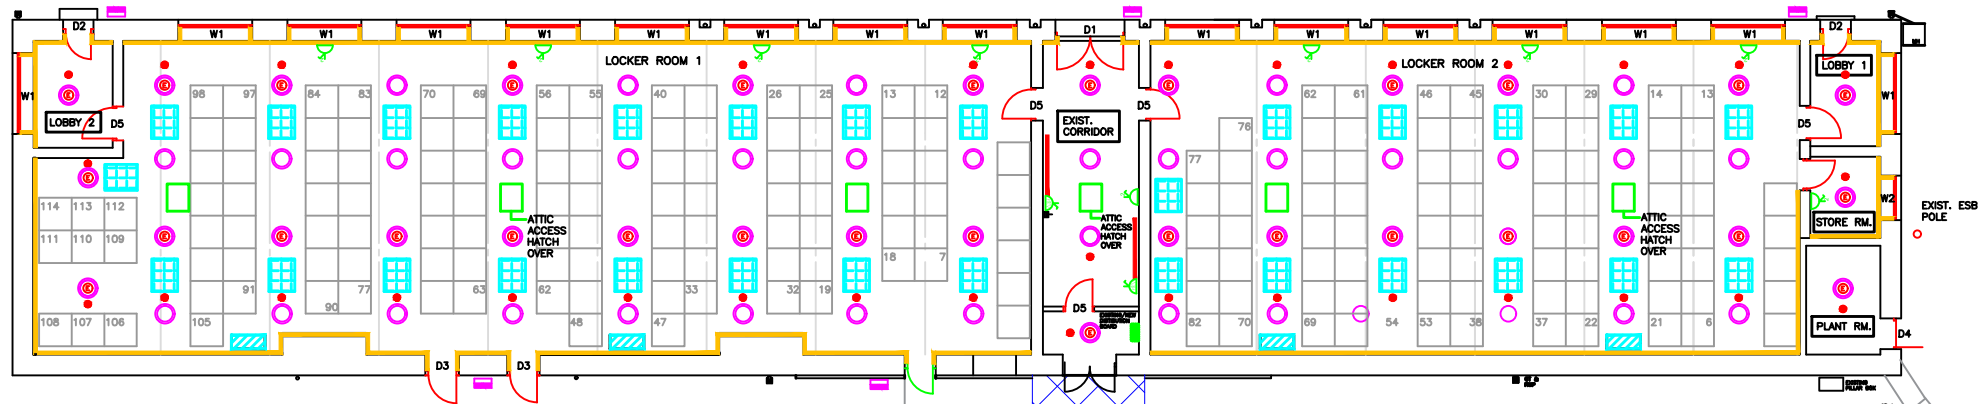

PROPOSED PLAN – ELECTRICS

- ANSELL LIGHTING 29W LED LIGHT FITTING (PART No. AERMLED3/60/CW)
- IP44 CEILING TILE LIGHT FITTINGS
- ANSELL LIGHTING 29W LED LIGHT FITTING (PART No. AERMLED3/60/CW)
- IP44 CEILING TILE LIGHT FITTINGS
- COMPLETE WITH EMERGENCY LIGHTING PACK
- PASSIVE VENT
- EXTERNAL BULKHEAD LIGHT
- HAND DRYER
- PRESENCE SENSOR
- MAIN DISTRIBUTION BOARD
- HEAT PUMP
- PILLAR BOX
- DOUBLE SWITCHED SOCKET
- SWITCHED FUSED SPUR OUTLET
- CABLE TRAY

- HEAT PUMP
- PILLAR BOX
- RADIANT HEAT PANELS
- WALL MOUNTED DEHUMIDIFIER
- ELECTRIC HEATER

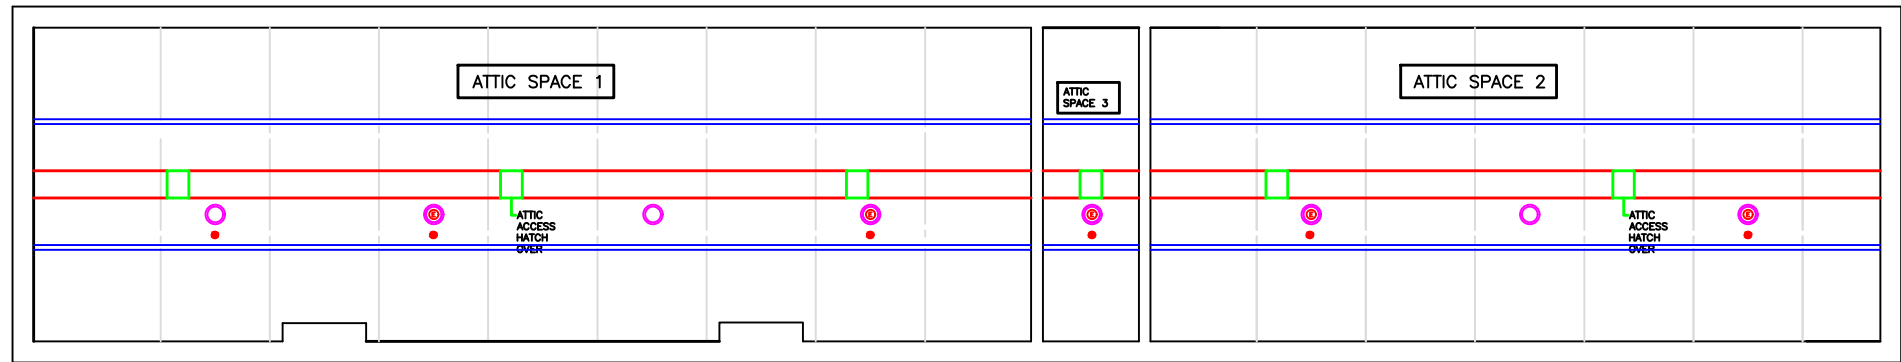

PROPOSED ATTIC – ELECTRICS

JOB:		Locker Block Upgrade		No. Rev. Checked By	
Dun Ui Mhaoliosa					
Renmore					
Galway					
DRAWING:		Proposed Plan - Electrics.			
SCALE:		FILE NAME:			
DRAWN BY:		CHECKED BY:		DATE:	
DK		Condt. Twomey		Feb. 2026	
INDEX NO.:		NO OF DRAWINGS:			
1B/385/25		08 of 12			
REVISION:					
UNIT:		Drawing No. 08			
INFRASTRUCTURE & UTILITIES COY., ENGINEER GROUP, 1 BRIGADE, COLLINS BARRACKS, OLD YOUGHAL ROAD CORK CITY.					