
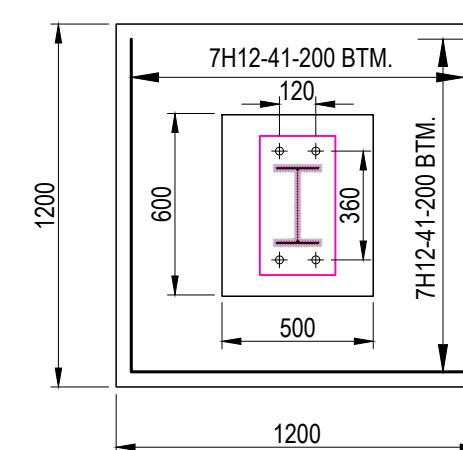
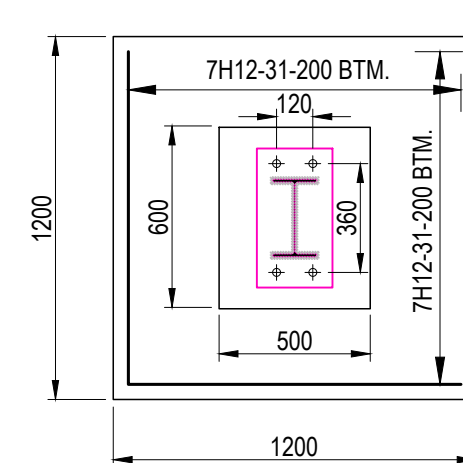
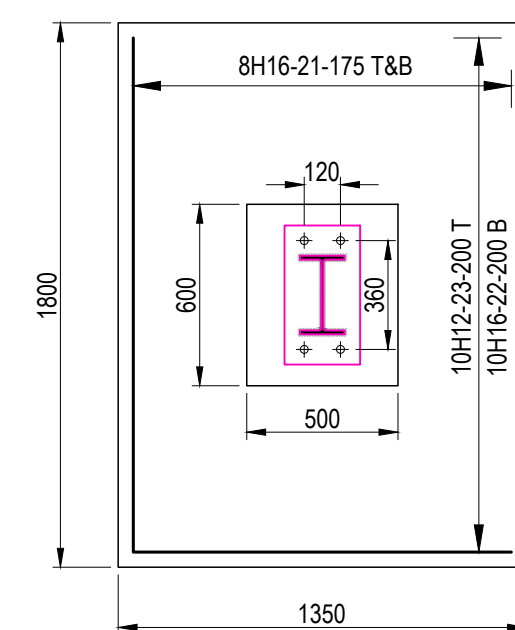
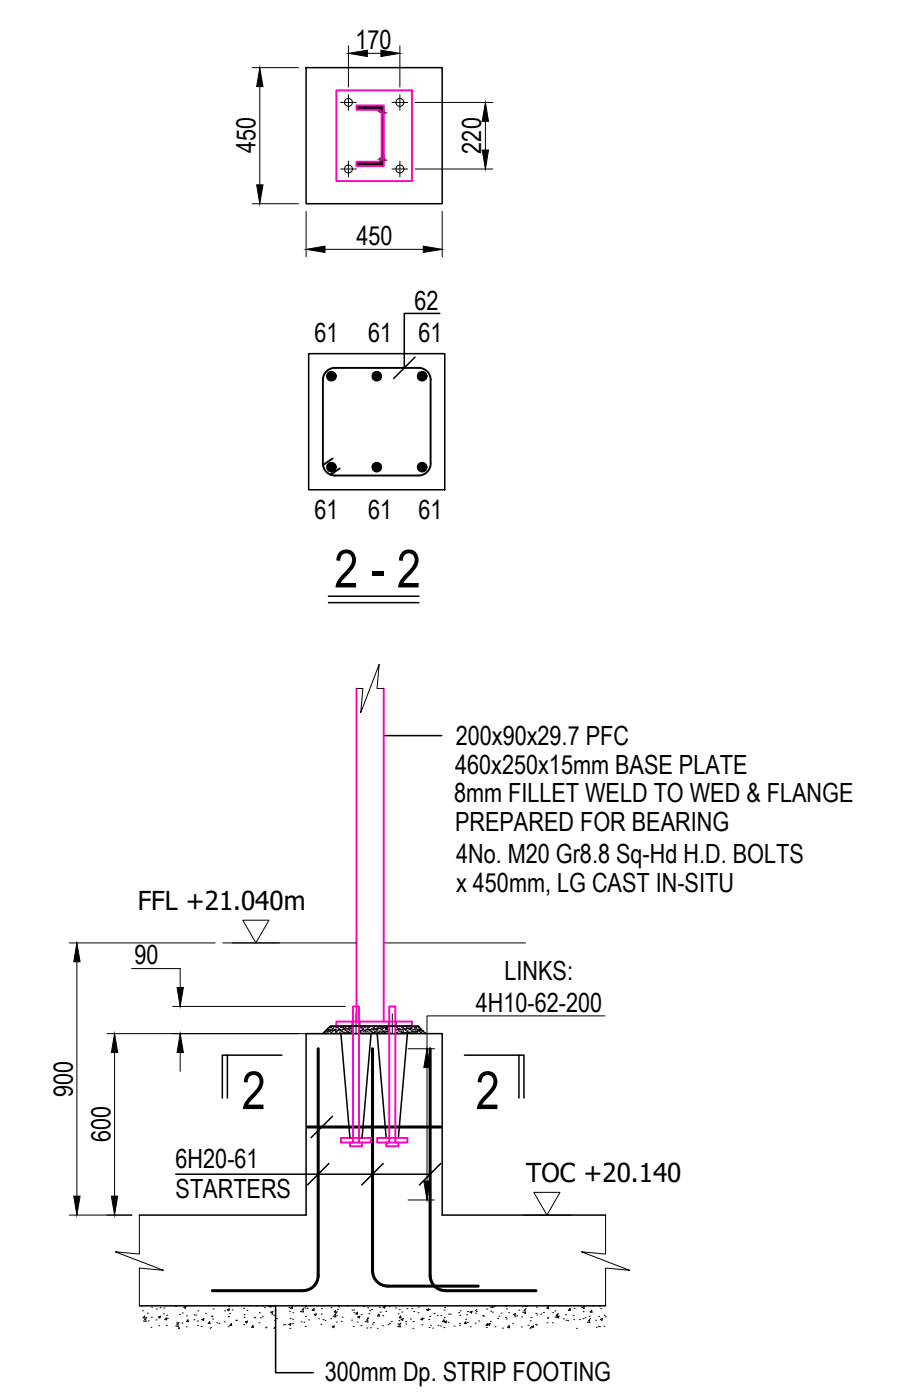
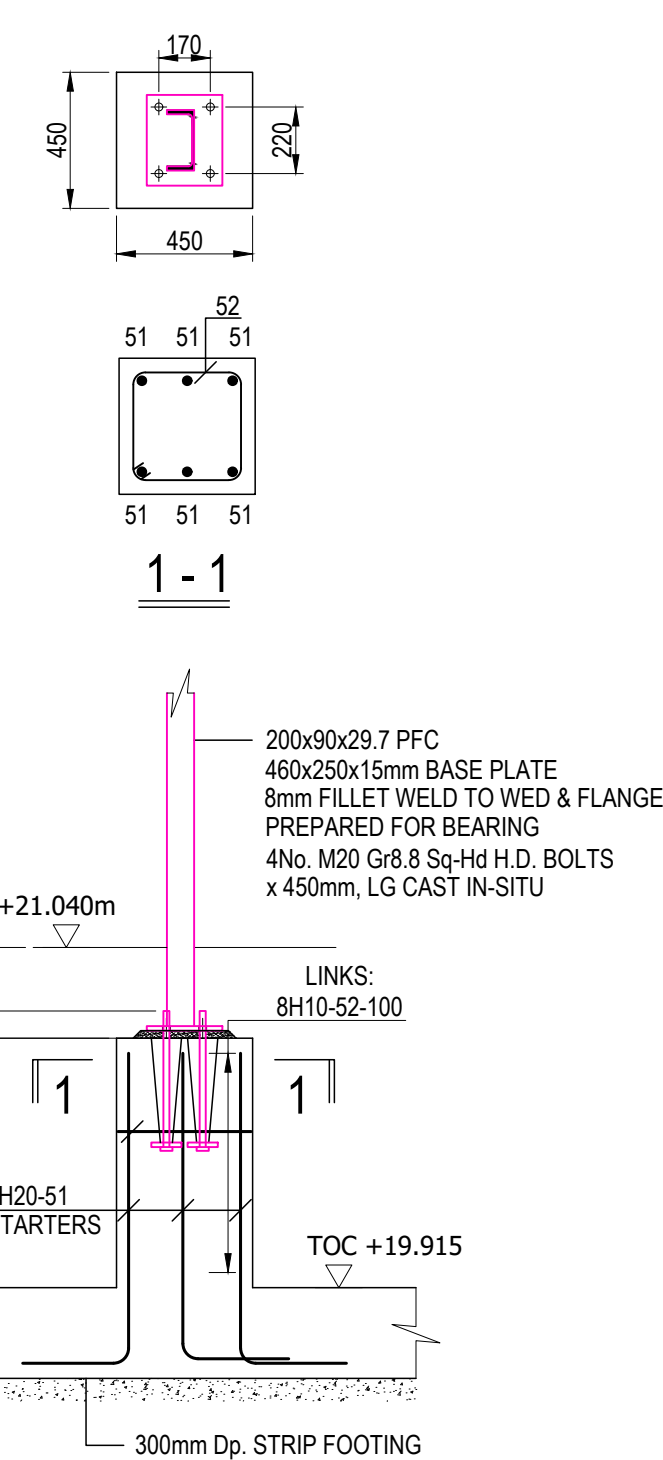
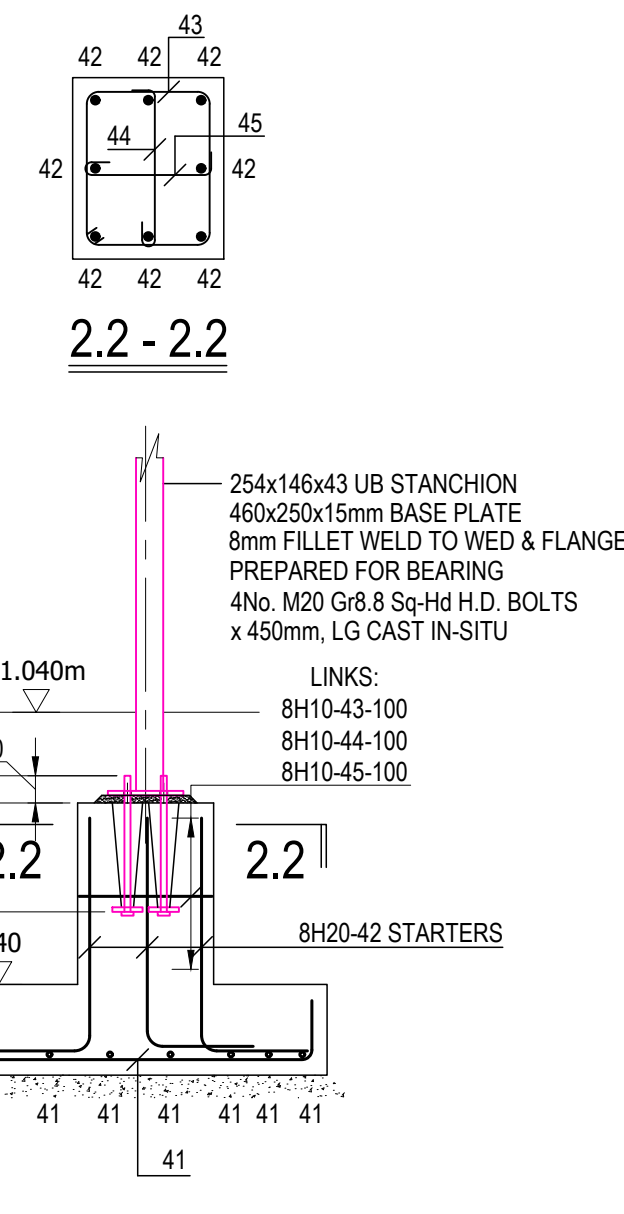
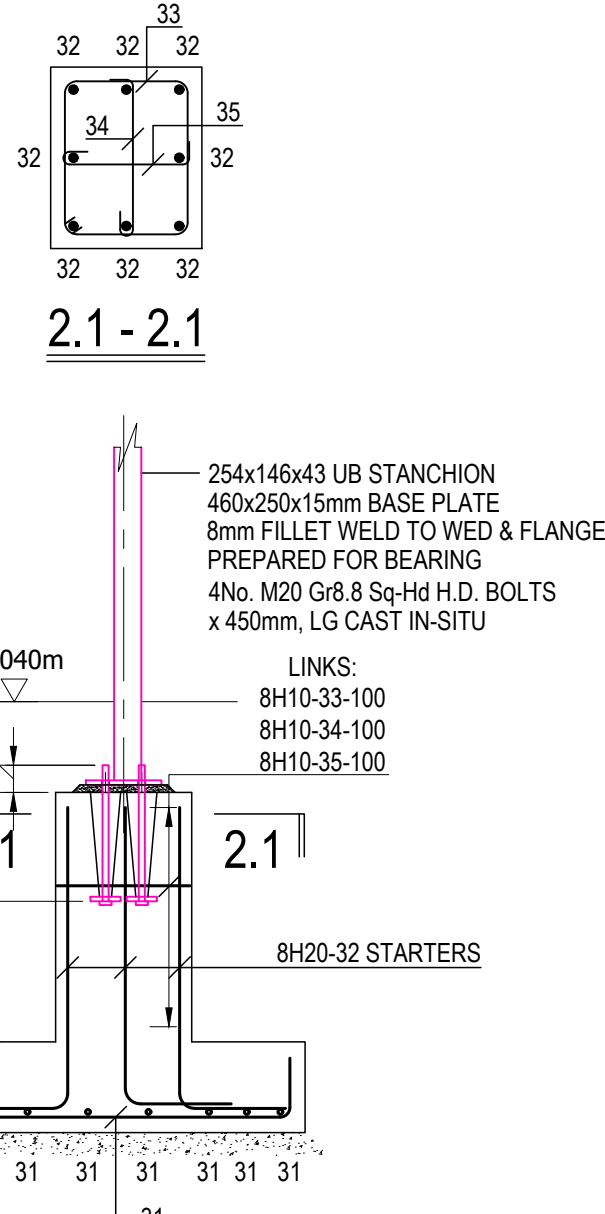


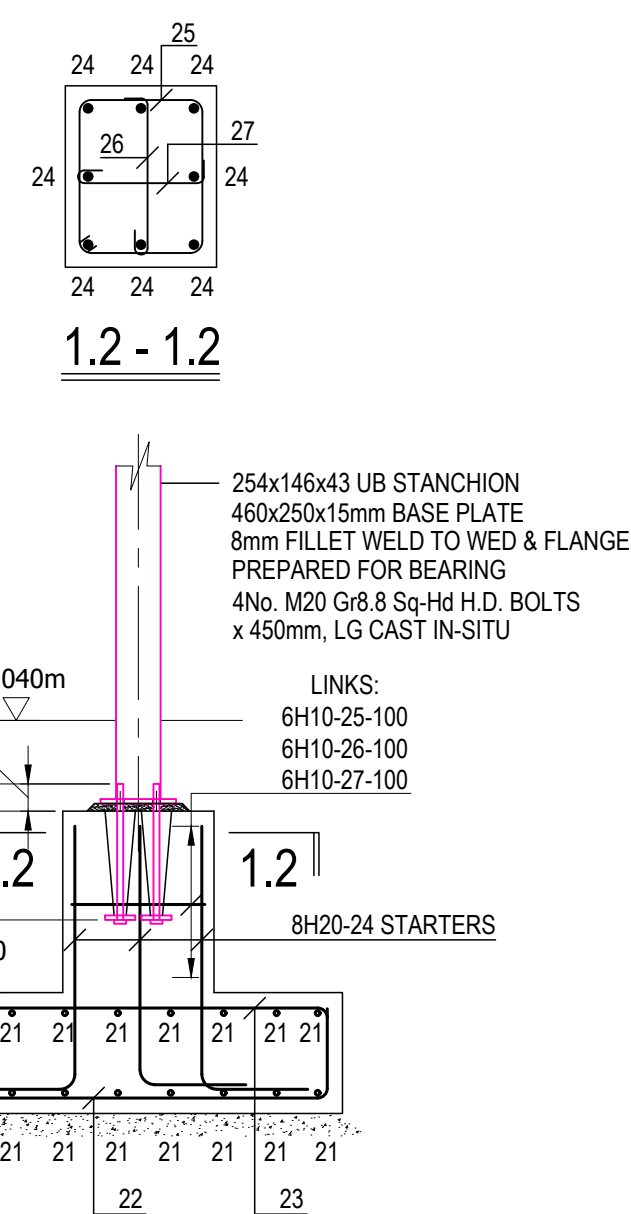


RC PAD P1.2
(1800x1350x400mm)
Scale 1:25

RC PAD P2.1
(1200x1200x300mm)
Scale 1:25

RC PAD P2.2
(1200x1200x300mm)
Scale 1:25

RC PLINTH PL1
(450x450x825mm)
Scale 1:25

RC PLINTH PL2
(450x450x600mm)
Scale 1:25

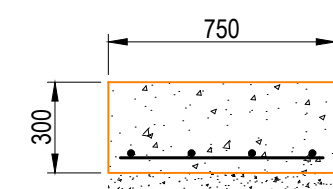

SF 1


SF 2

1 LAYER A393 MESH TO BOTTOM OF ALL STRIP FOOTINGS

ALLOW FOR 75mm MIN. LEANMIX (C12/15) TO U/S OF ALL FOOTINGS.
EXCAVATE ANY SOFT SPOTS AND BACKFILL WITH LEANMIX.

STRIP FOUNDATION DETAILS.

Scale 1:25

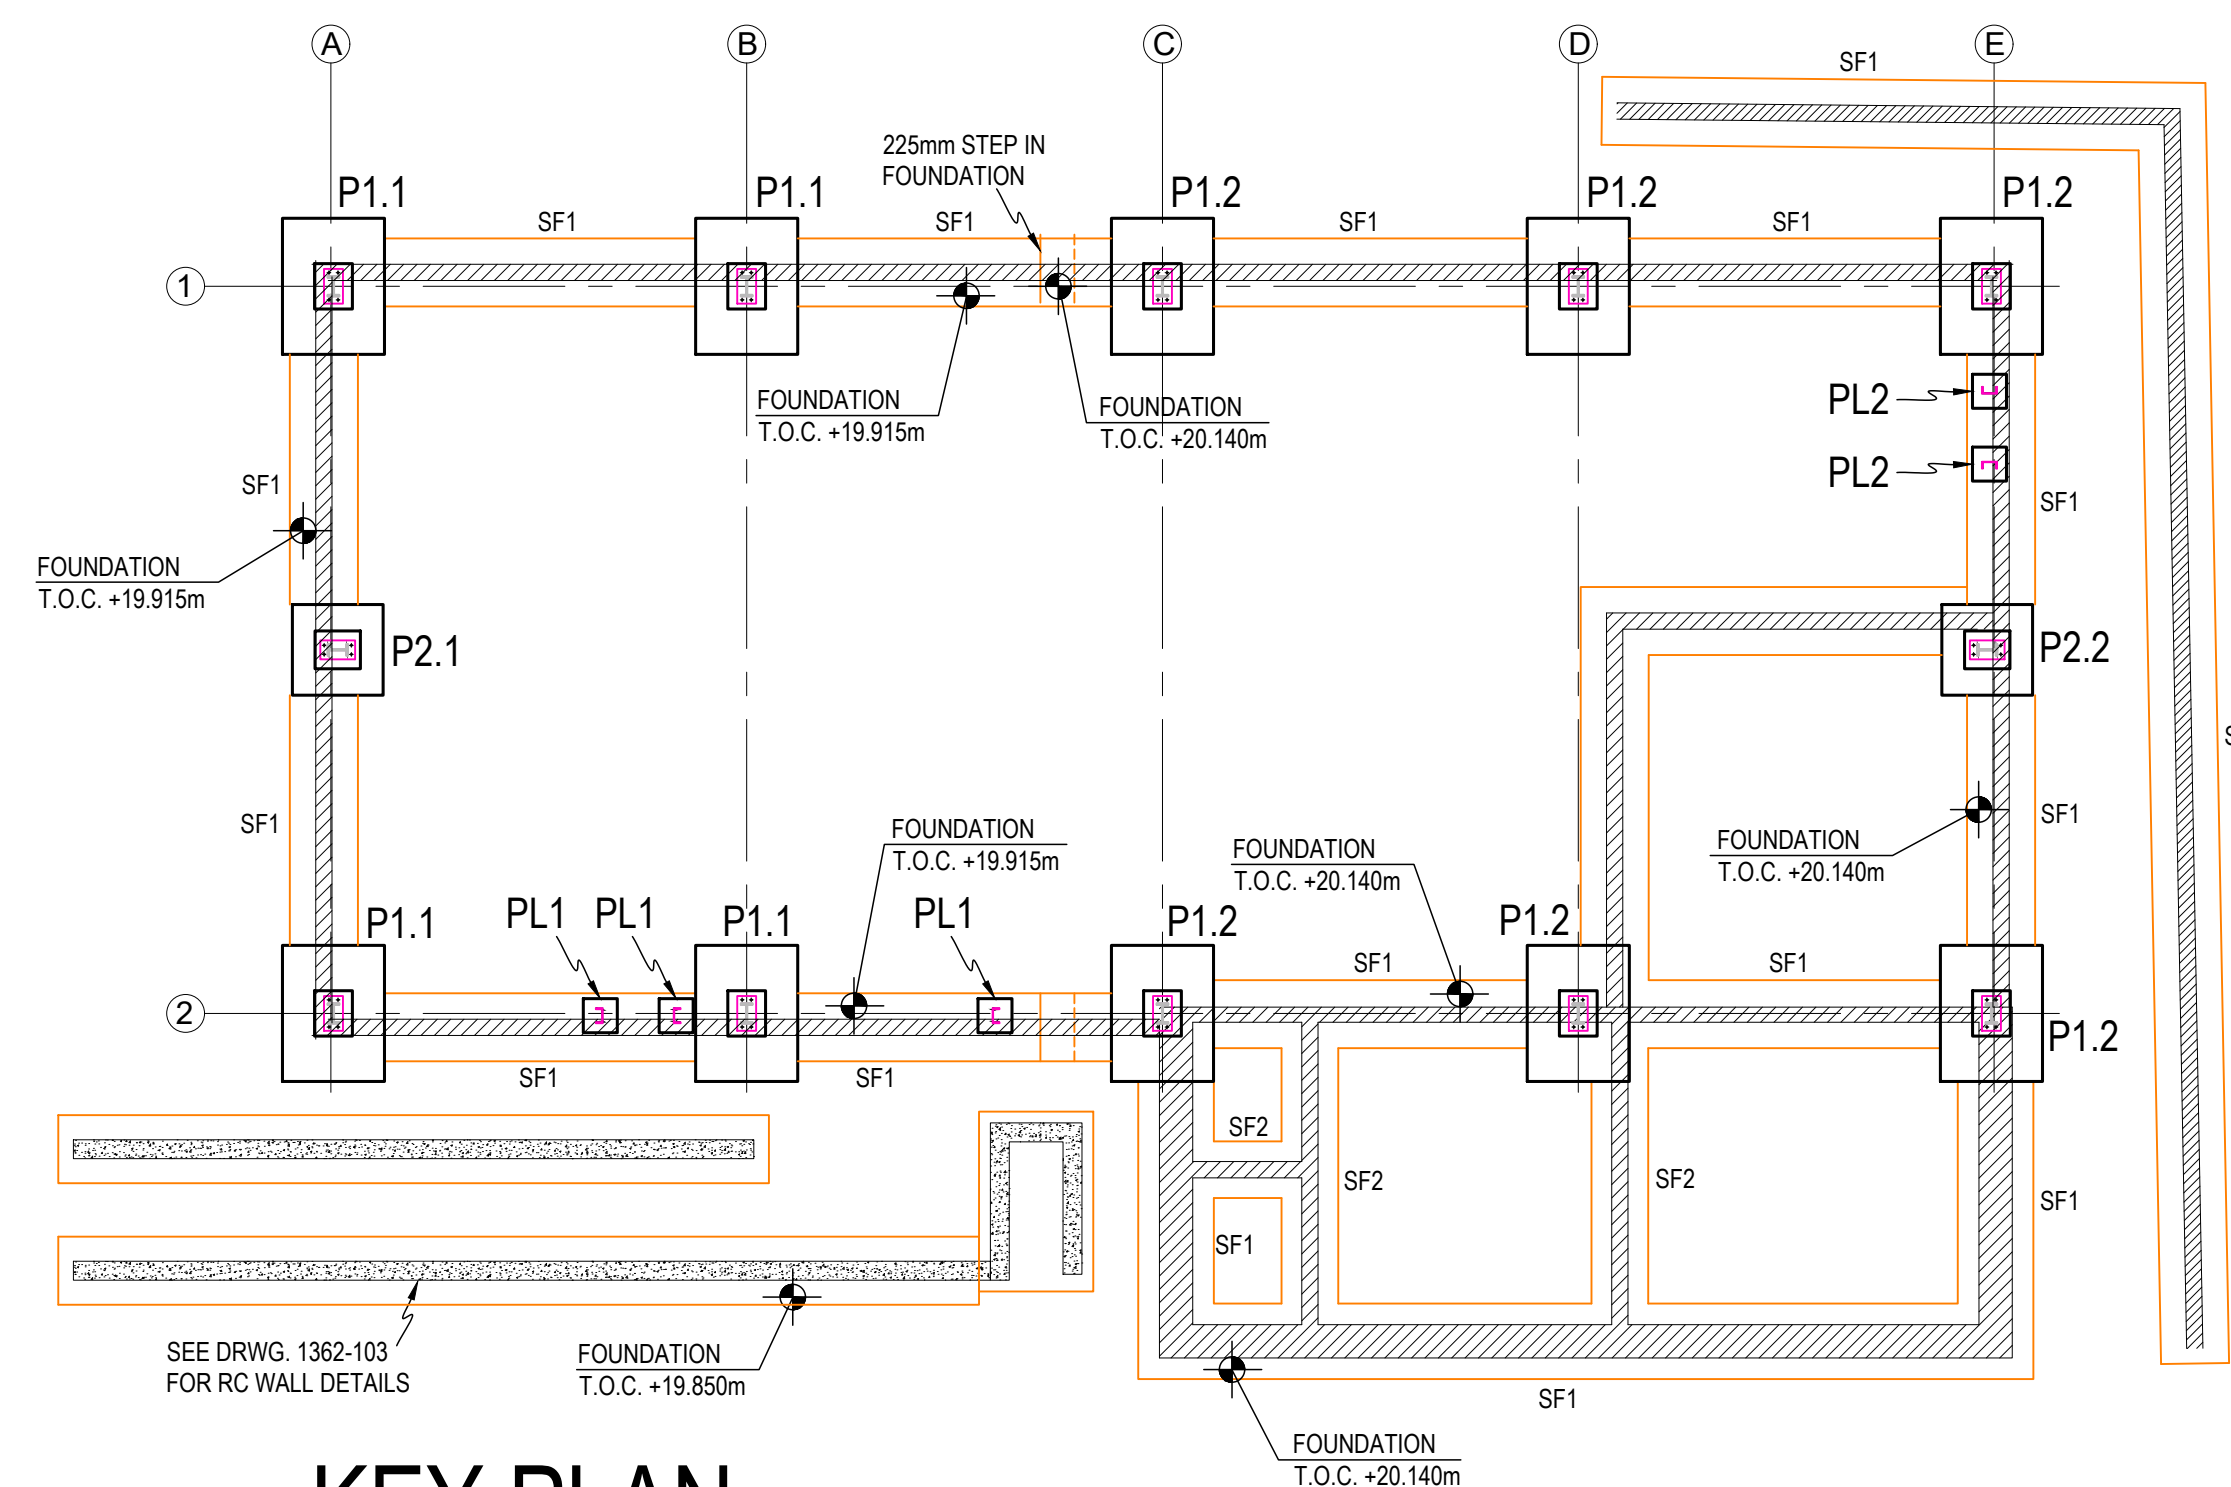

KEY PLAN.

Scale 1:100

Notes:-

1. Concrete Strength (to IS EN 206-1):
Foundations: Mix A, Strength Class C30/37
Columns & Beams: Mix C, Strength Class C32/40
2. "H" & "B" denote high tensile steel
All Rebar to comply with BS EN 10080 & BS C. 4449 2005.
3. Minimum cover to main rebar : Fns. and Ground Beams 50mm
Columns 40mm
30mm
4. Blockwork strength to be 13 MPa to IS EN 772-1 unless otherwise noted.
5. All Structural Steel shall be to EXC 2 Standard in accordance with IS EN 1090-2.
All structural steel elements must show CE Marking to IS EN 1090-1 and be provided by CE approved contractors in accordance with Statutory Regulations.

Do not scale: use figured dimensions only
This drawing is copyright

-	-	-	-
Revision	Description	Date	Drawn
Project	Proposed New Accountancy Store, Sarsfield Barracks, Lord Edward St., Limerick City	Scale 1:25 @ A1	Date May 2026
Client	Department of Defence	Drawn by JMD	Checked by DOK
 The Old Schoolhouse The Meelaghans Tullamore, Co. Offaly Tel: 057-9321309 Mobile: 087-2565622 Email: info@dok.ie		Drawing	Foundation Details
		Drawing No. 1362-101	Rev. -