

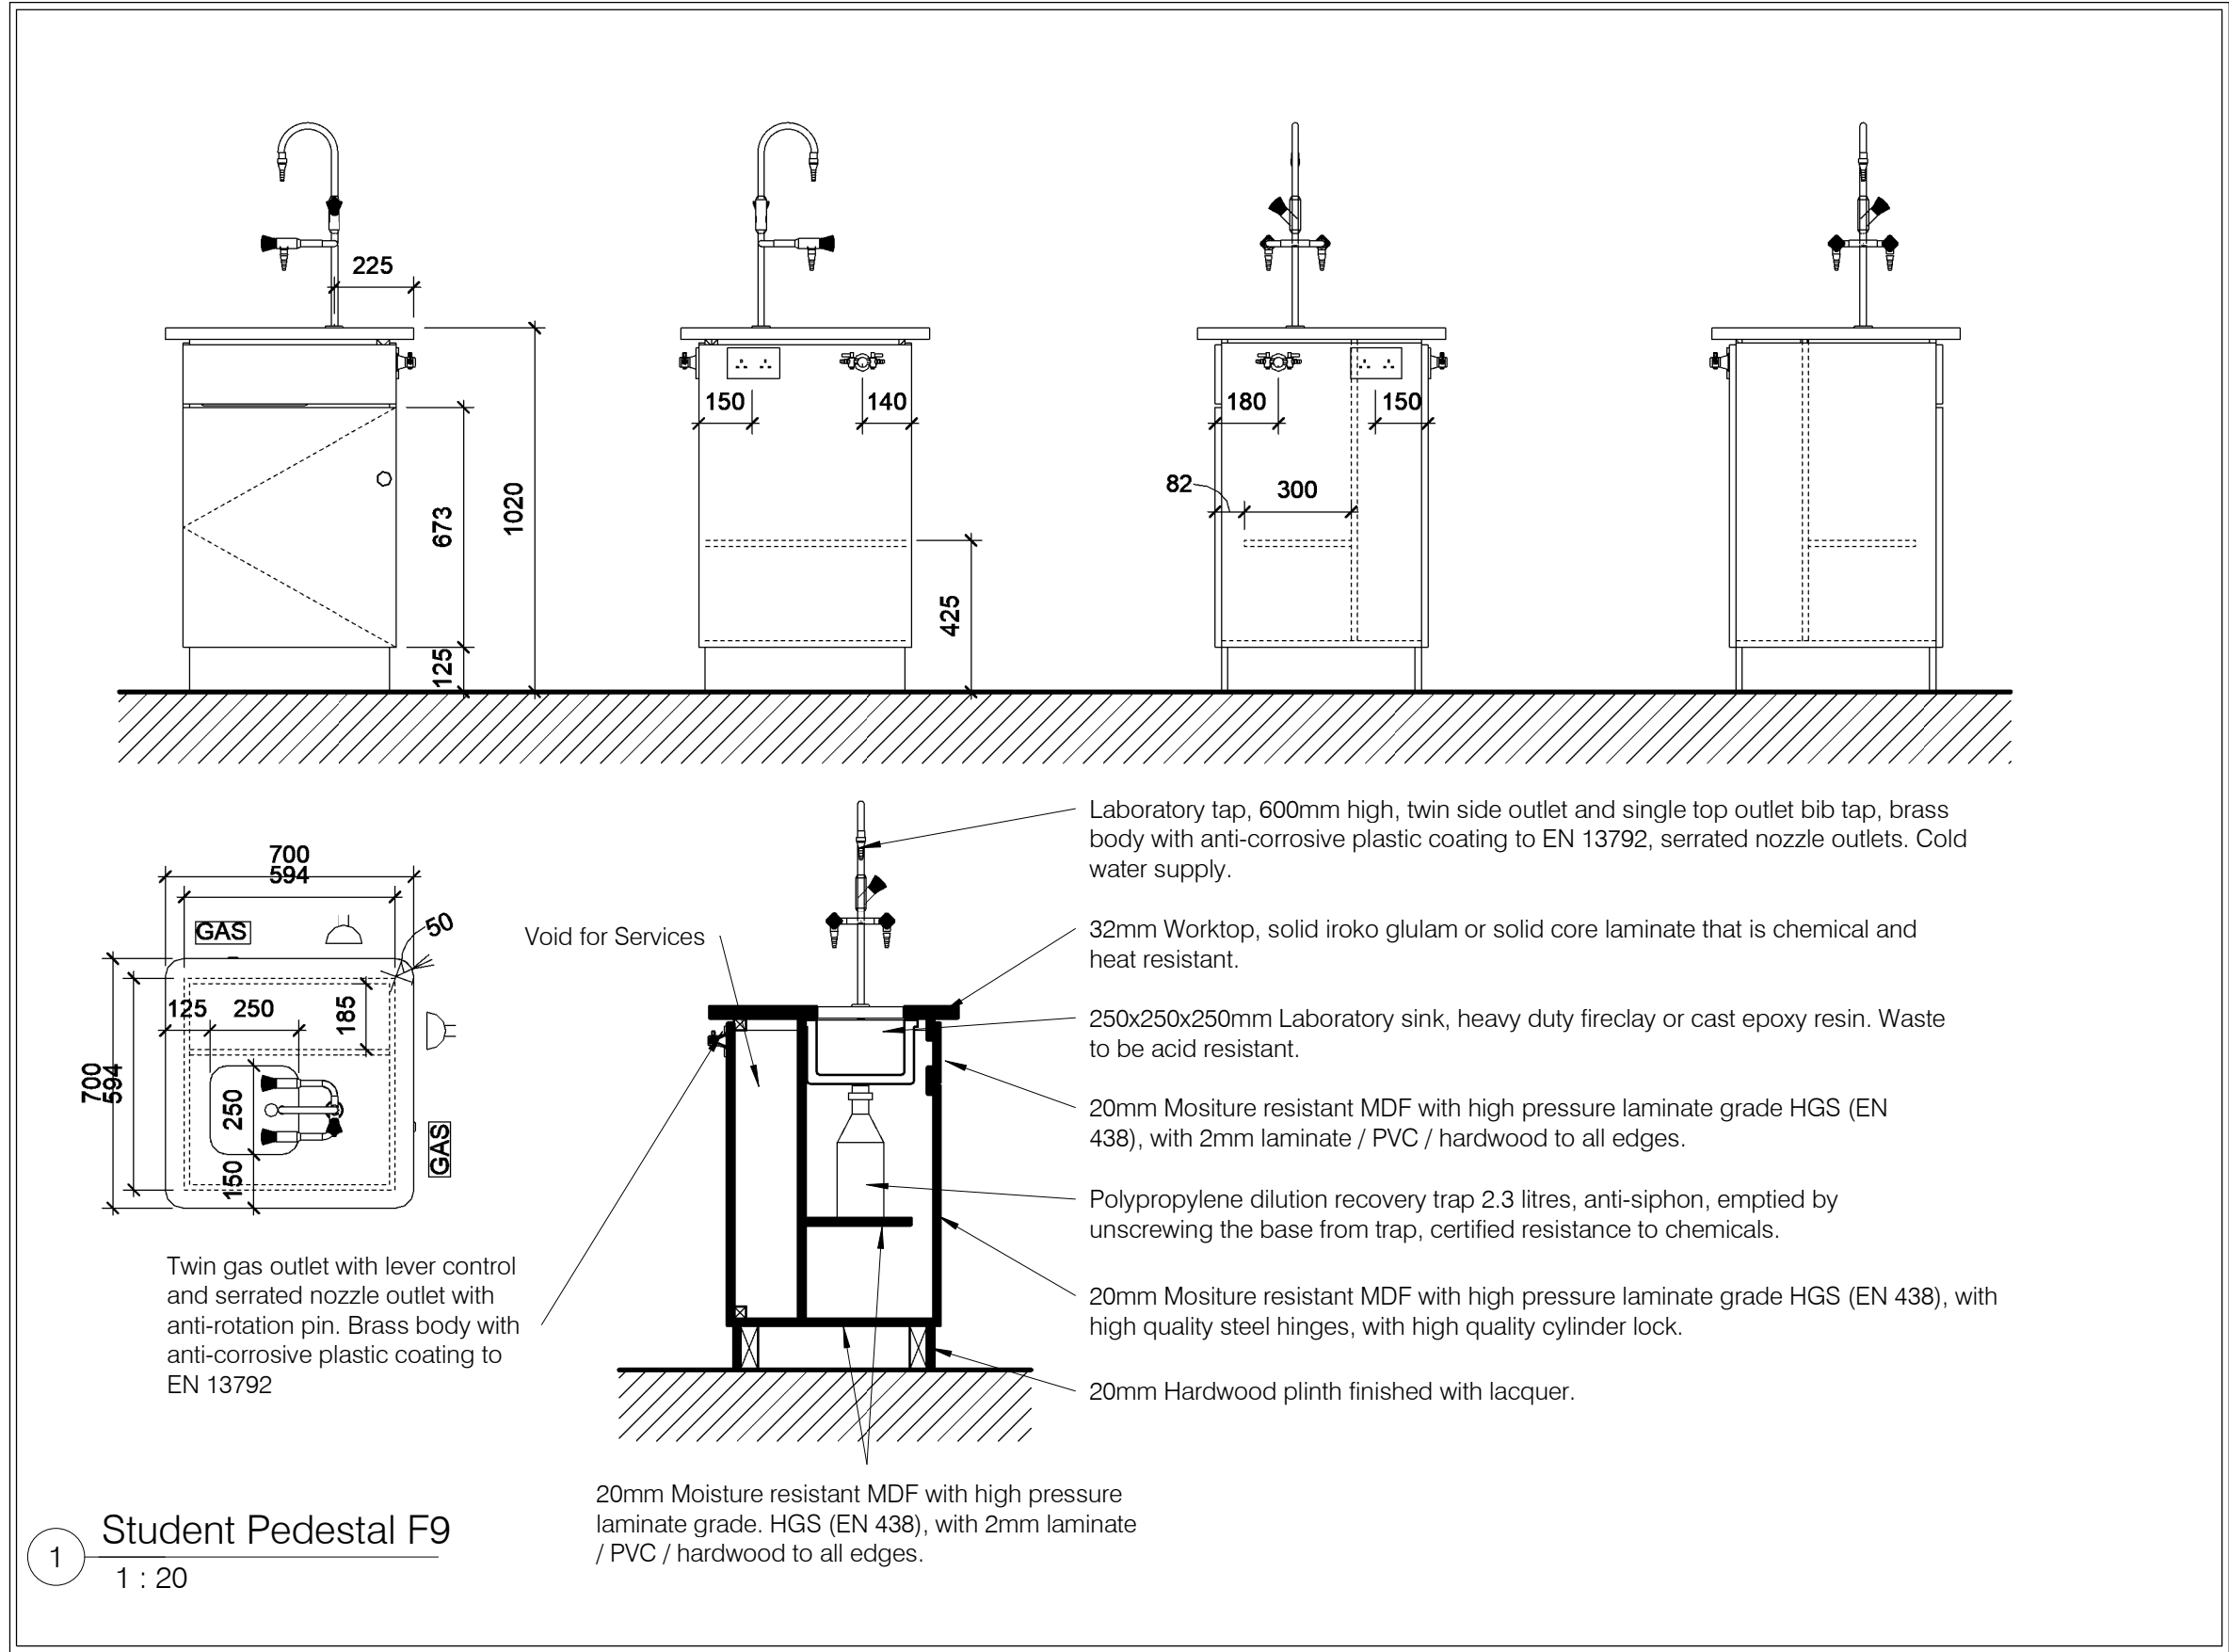
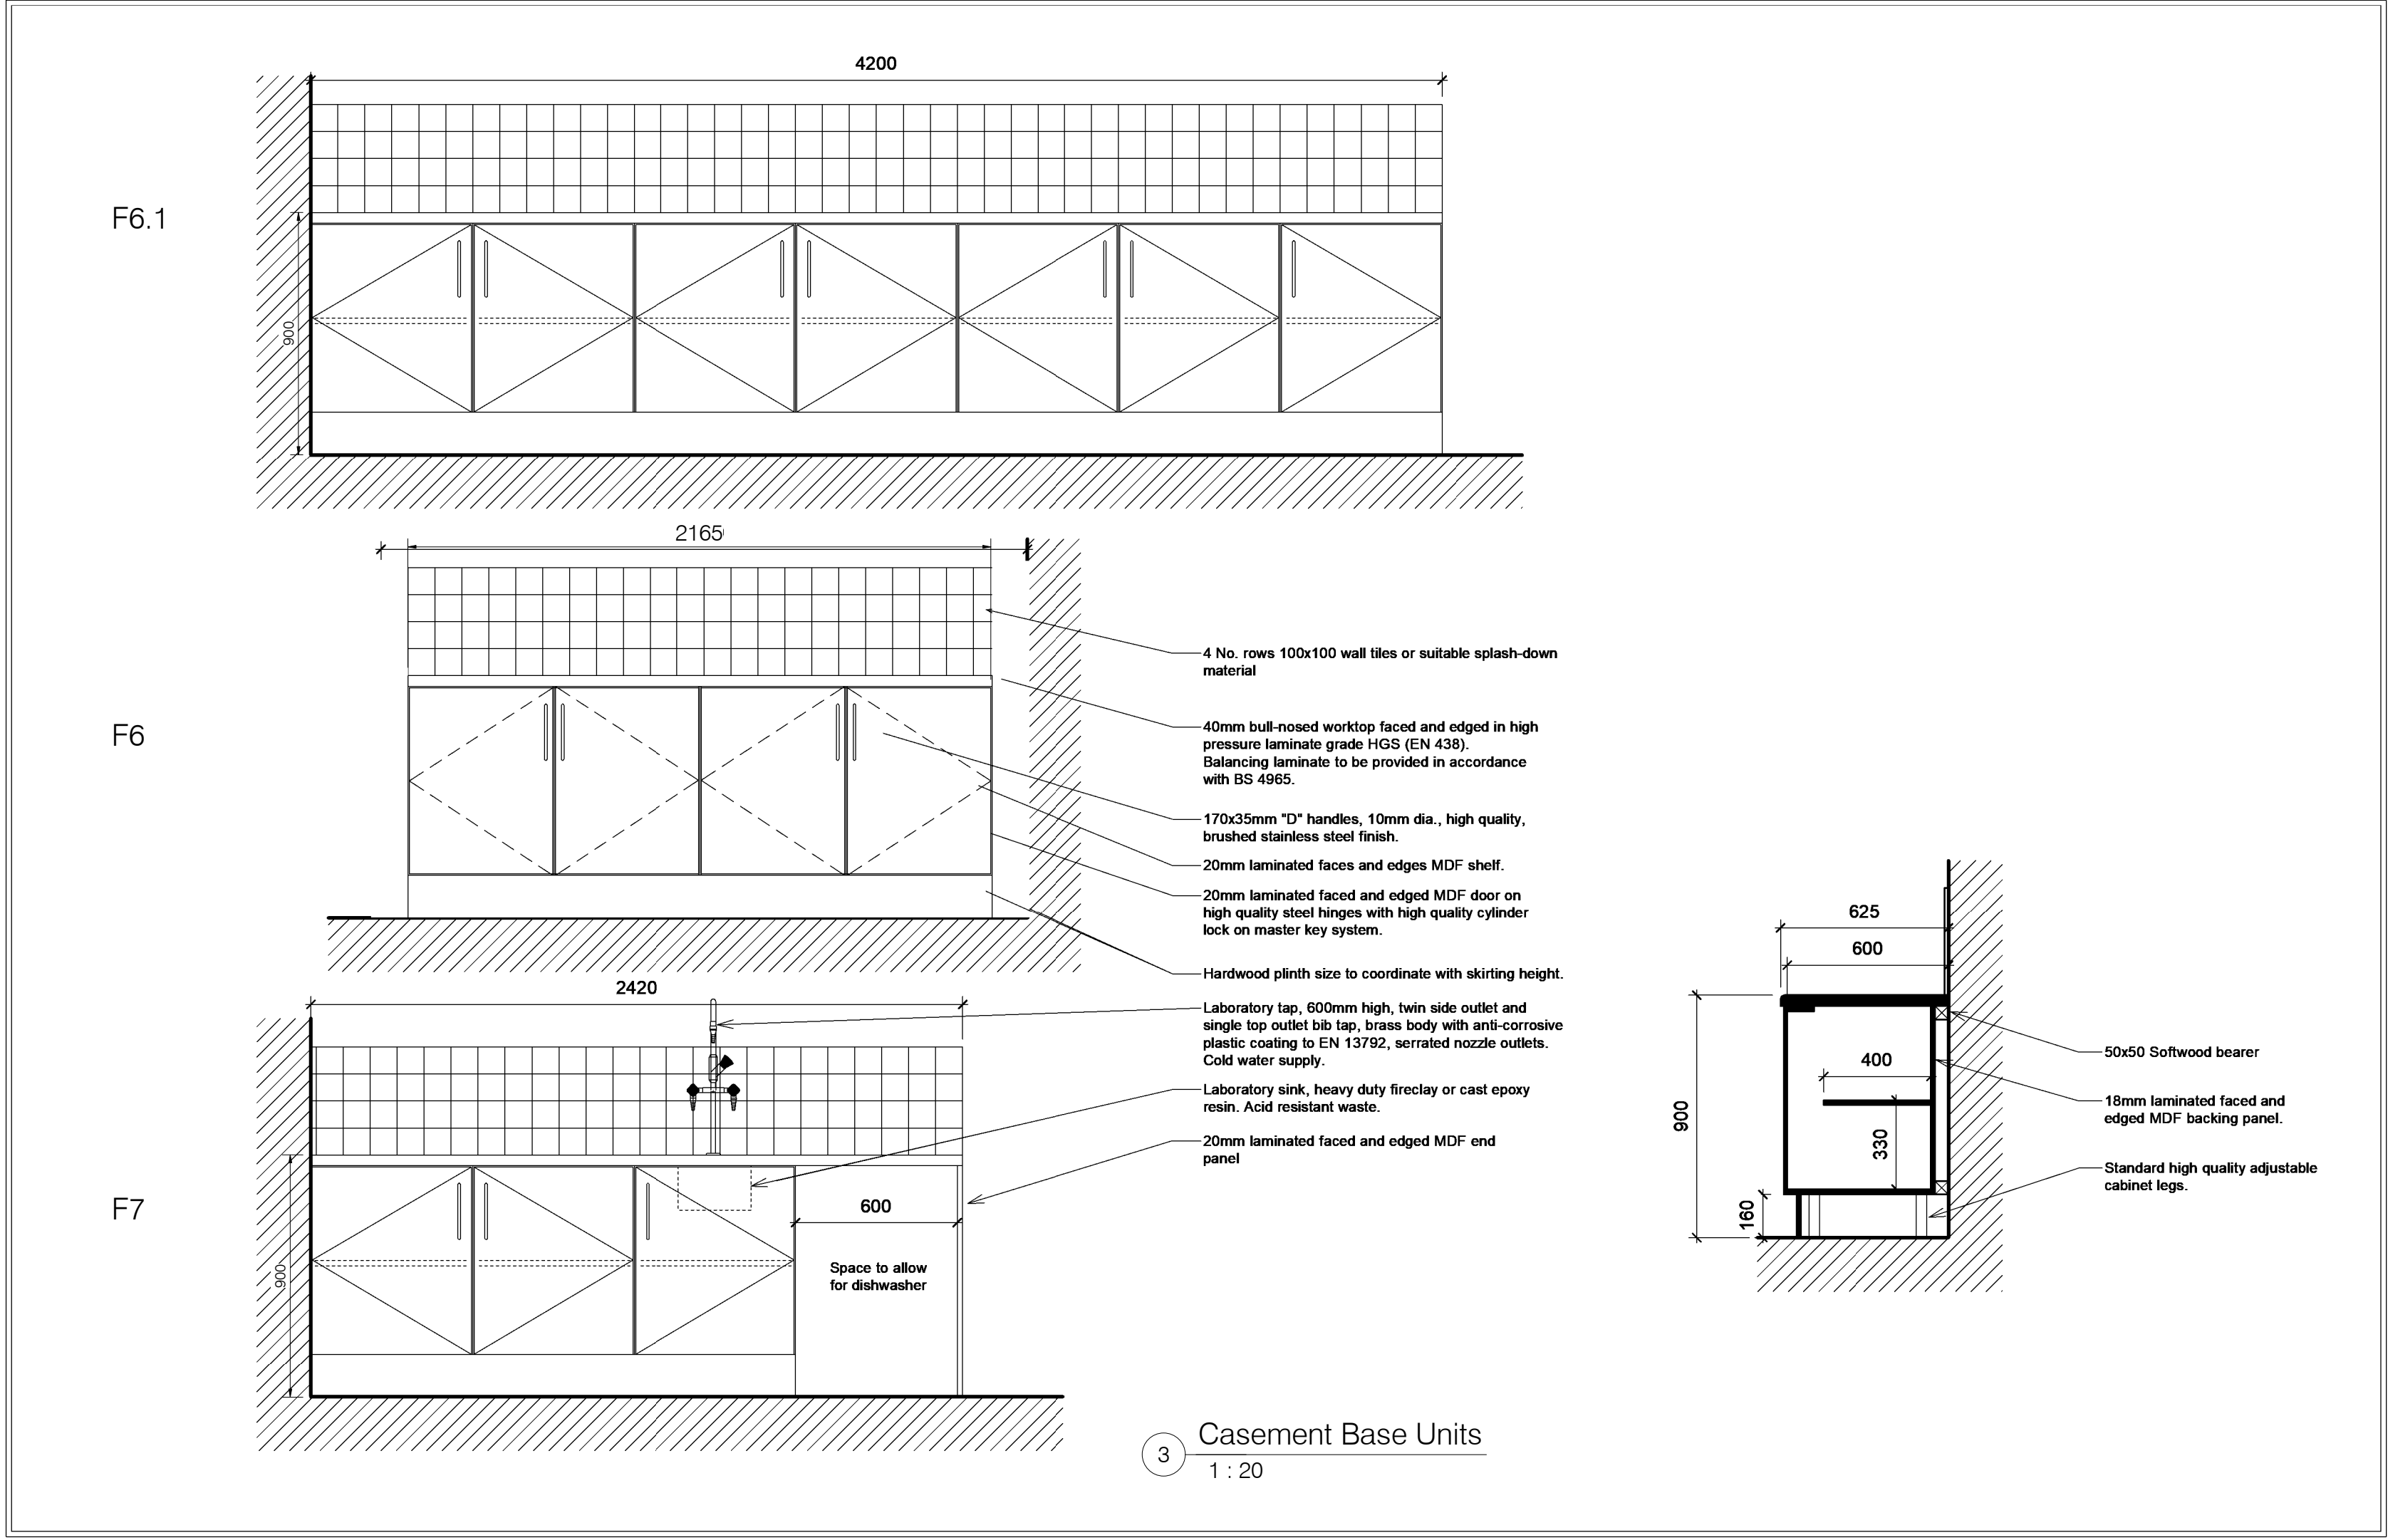


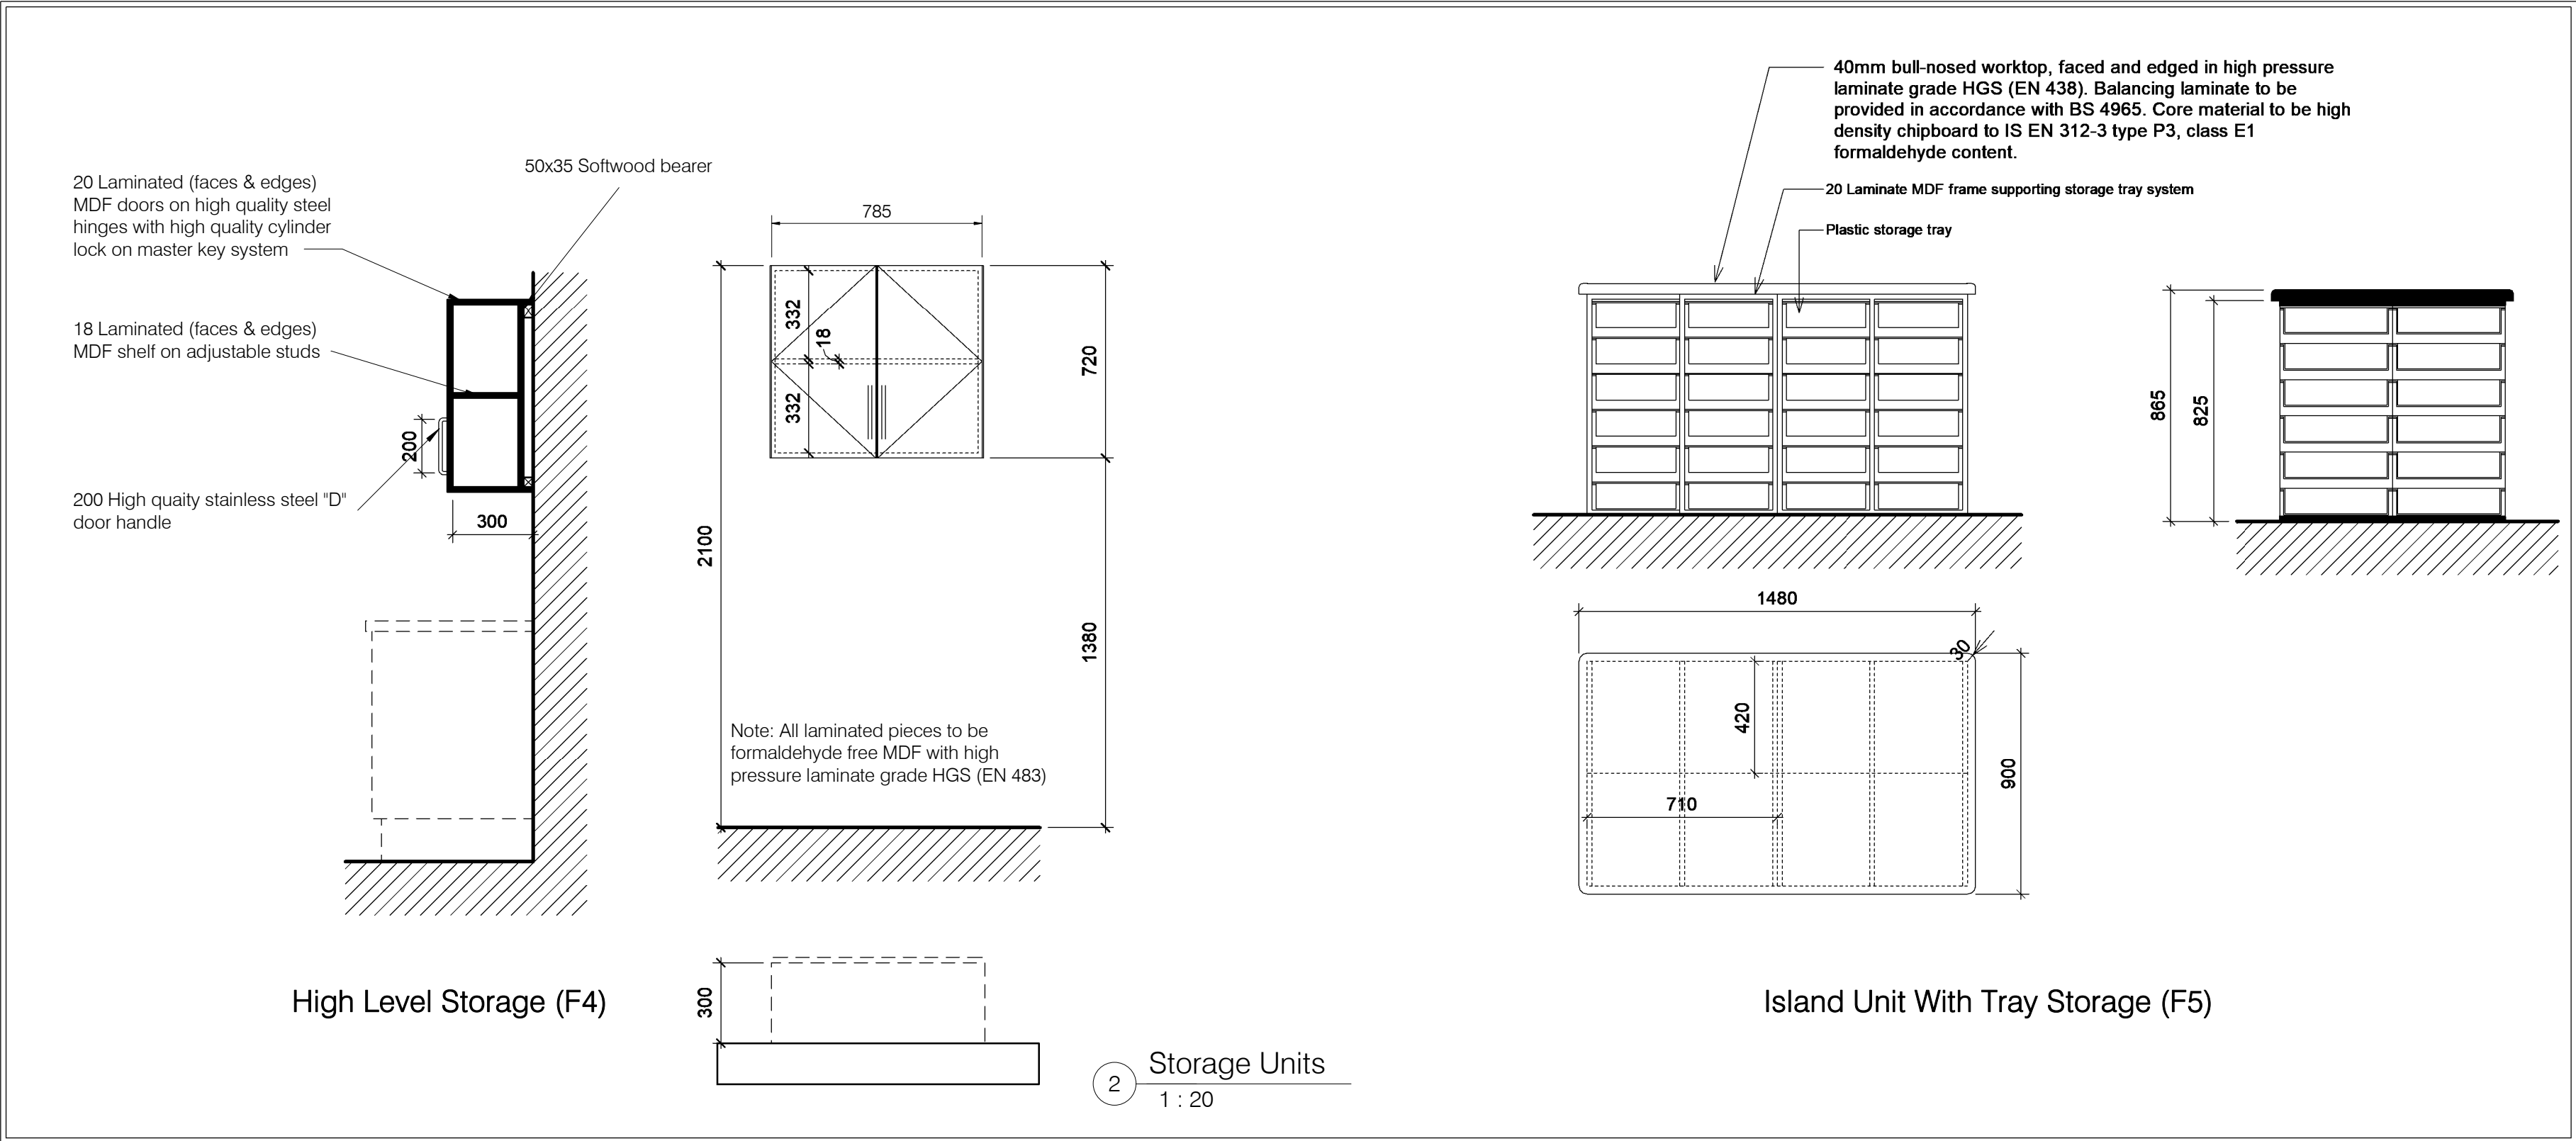

A1 THIS DRAWING IS COPYRIGHT. USE DIMENSIONS ONLY - DO NOT SCALE. CONTRACTORS MUST VERIFY DIMENSIONS ON SITE PRIOR TO STARTING WORK.

Rev	Description:	Date:

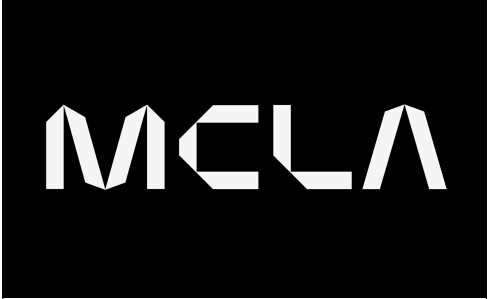

Unit 4B, Elm House,
Millennium Park,
Naas, Co. Kildare.
W91 K032
T: +353(0)45 854900
E : info@mclarchitecture.ie

Client : B.O.M Stanhope Secondary School
Project : Stanhope Secondary School Science Labs
Drawing Title : Proposed Joinery 2 of 3

Project No. : 26 08
Drawing No. : T403
Scale : 1 : 20
Drawn : David Farrell
Date : June 2026