


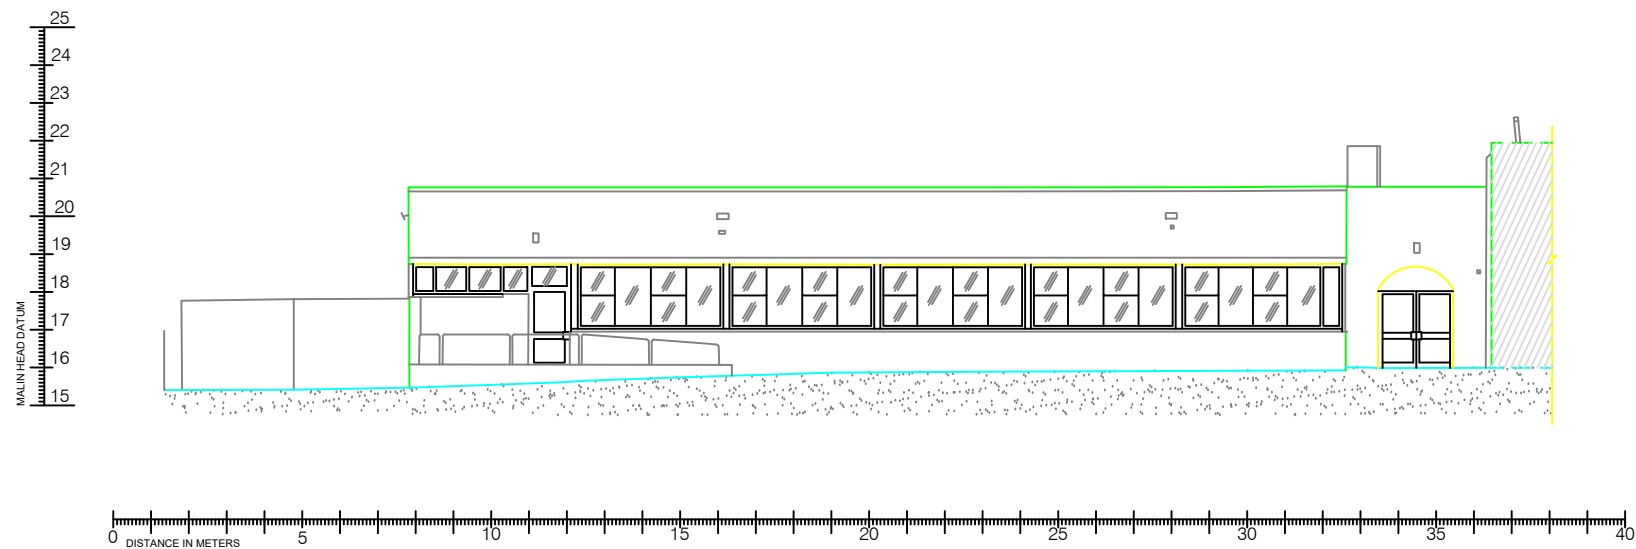

1 ELEVATION 4A - A3
SCALE: 1:200

INFORMATION

© ORS
This drawing and any design hereon is the copyright of the
Consultants and must not be reproduced without their written consent.
All drawings remain the property of the Consultants.

Figured dimension only to be taken from this drawing.
All dimensions to be checked on site.
Consultants to be informed immediately of any
discrepancies before work proceeds.

REV NO:	DATE:	REVISION NOTE:	DWN BY:	CKD BY:
P01	17/11/2023	ISSUE FOR CLIENT	MDM	MMcM



CLIENT:	MCL ARCHITECTURE			
PROJECT:	MEASURED BUILDING SURVEY AT ST. JOSEPHS SECONDARY SCHOOL, MANOR ST, DUBLIN 7 , D07YP03			
TITLE:	MEASURED BUILDING SURVEY ELEVATION 4A			
DRAWN: MDM	CHECKED: MMcM	APPROVED: KQ	JOB NO: 231657	REV: P01
DATE: 17/11/2023	SCALE: 1:200	DRAWING NO: 231657-ORS-Z1-ZZ-DR-GS-130		

ORS

Mullingar | Dublin | Galway | Donegal | Cork
T: +353 1 5242060 | W: www.ors.ie | E: info@ors.ie
ISO 9001:2015 QUALITY ASSURED COMPANY