



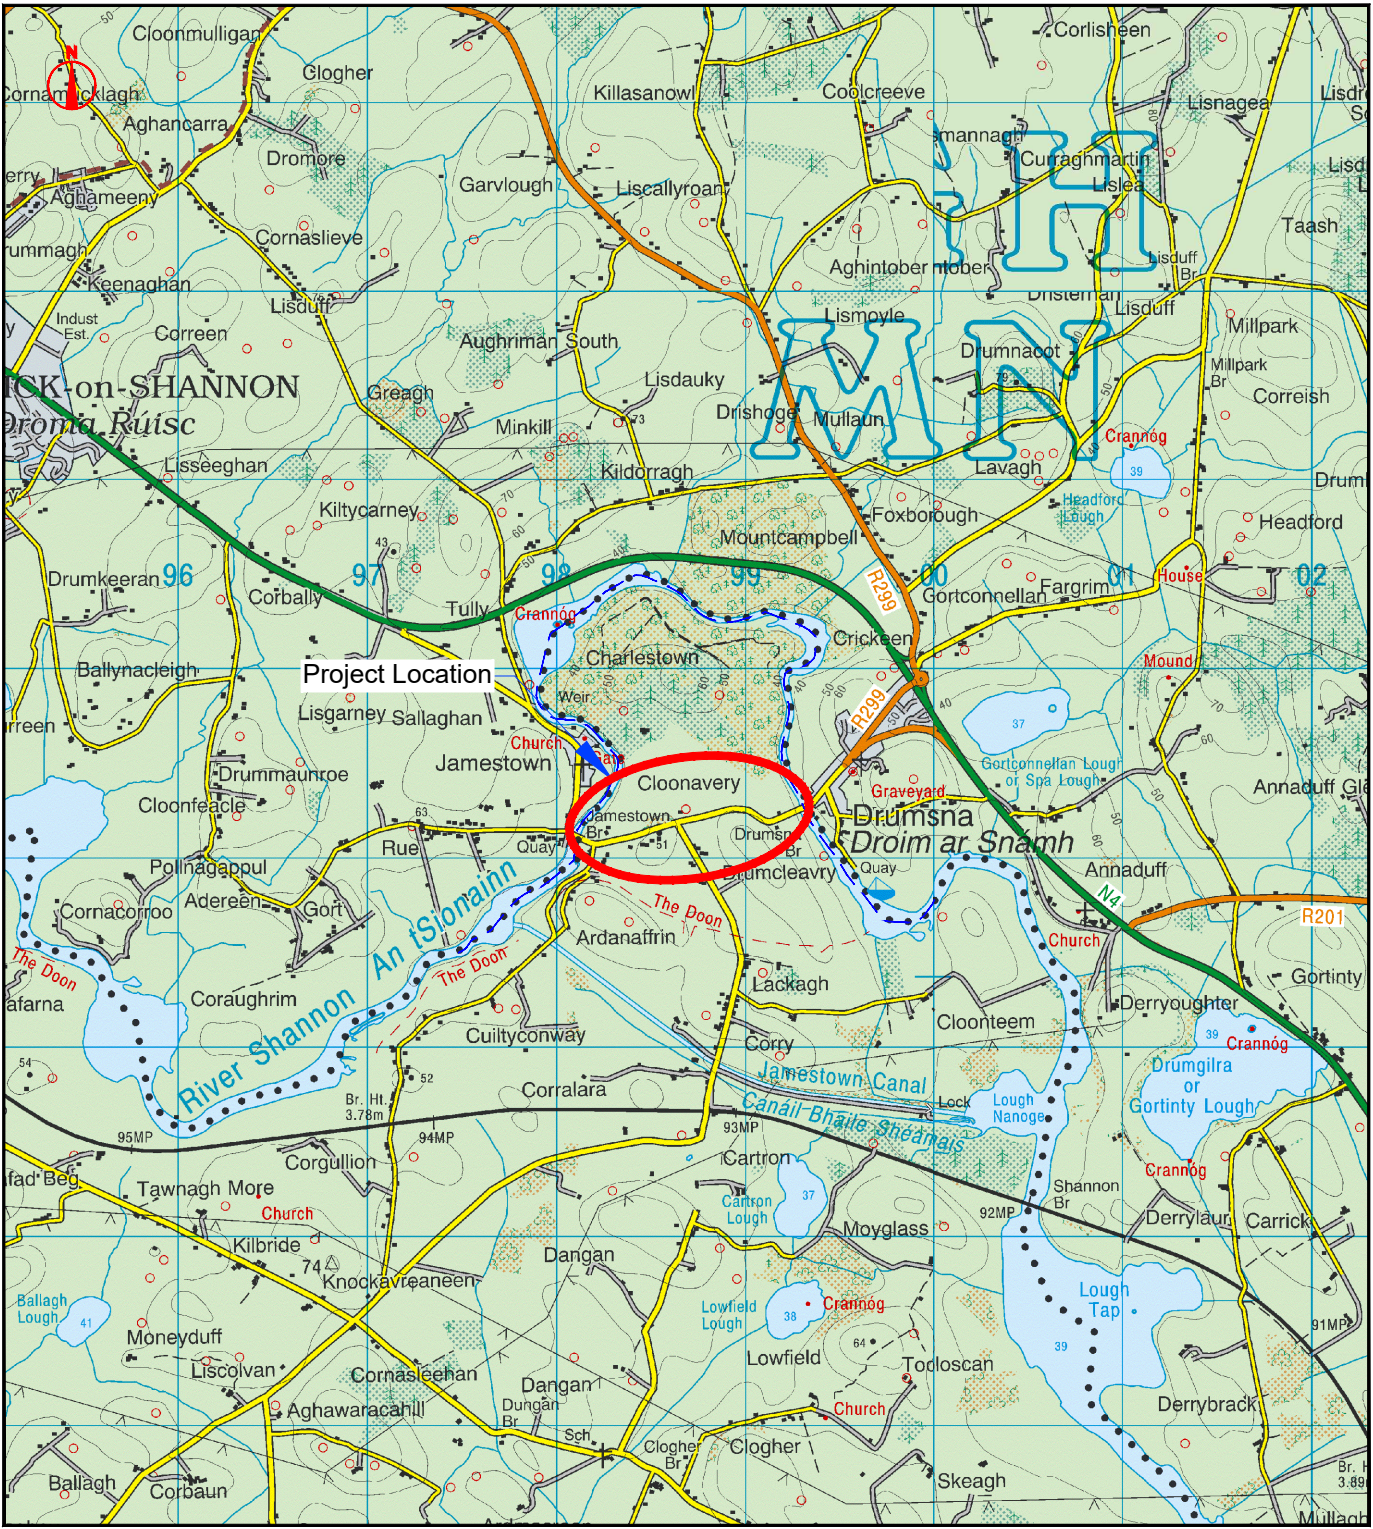

Project Location
Scale 1:20,000 @ A1

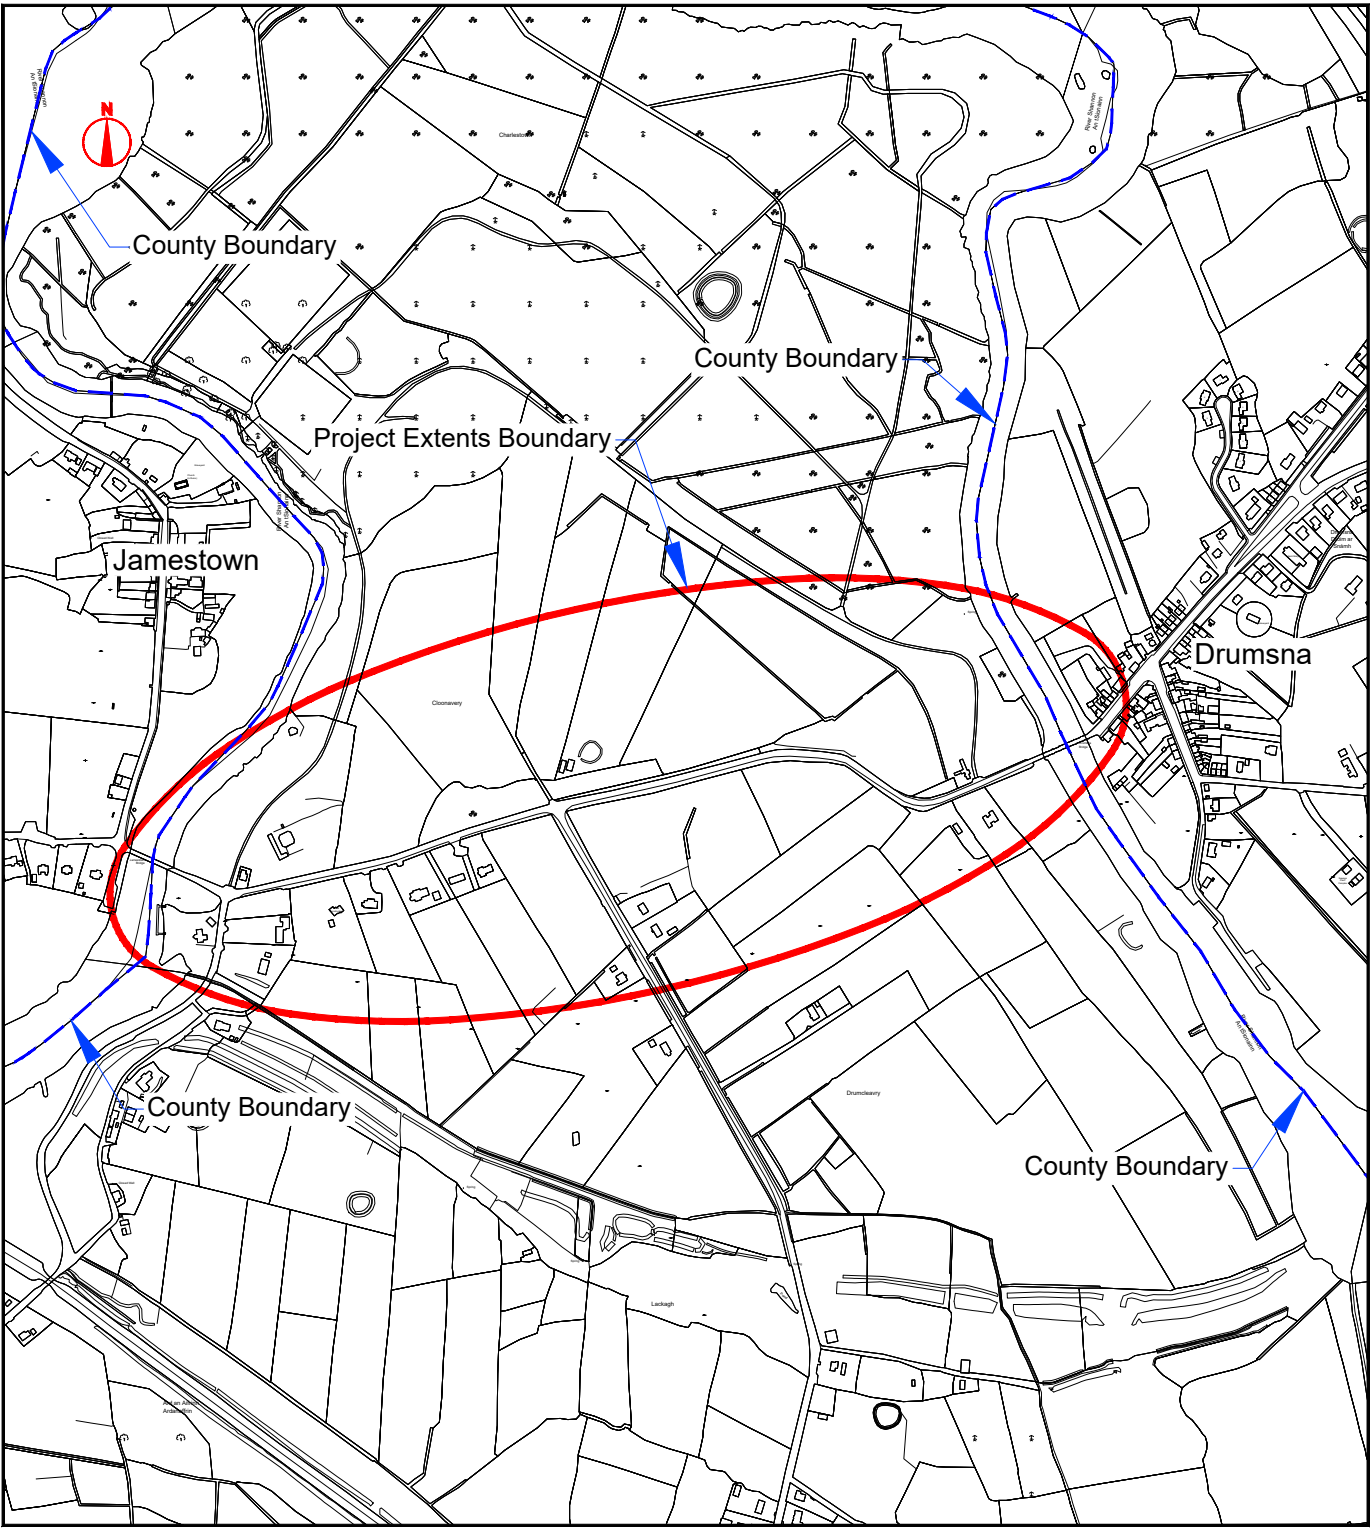

Project Boundary
Scale 1:5000 @ A1

Date	By	Revision

Project ORIS 2024 PDM - Drumsna to Jamestown Greyway			
Title Consultants Brief Project Location & Project Boundary Extents			
Scale As Shown @ A1	Date 20.04.2026	Drawing No.: 001	
Design	Drawn	Checked	
Filename Jamestown to Drumsna Greyway.dwg			