




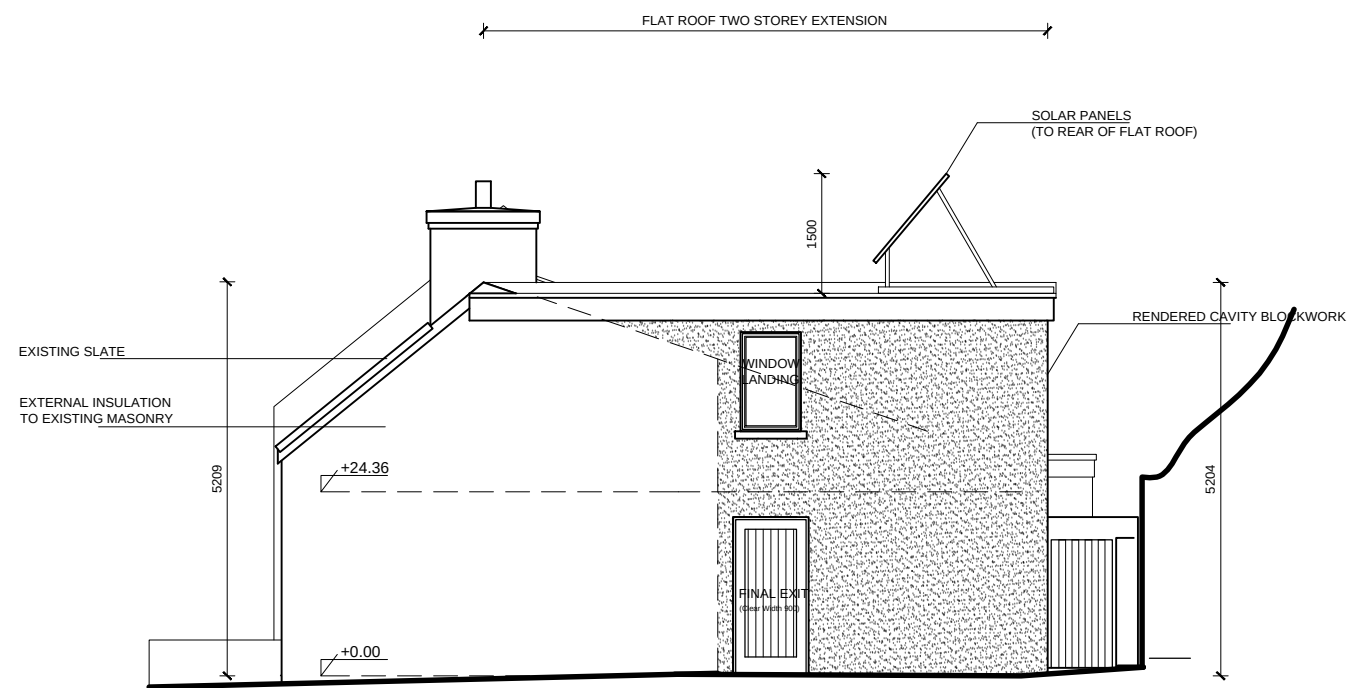

Proposed Elevation to East scale 1:100

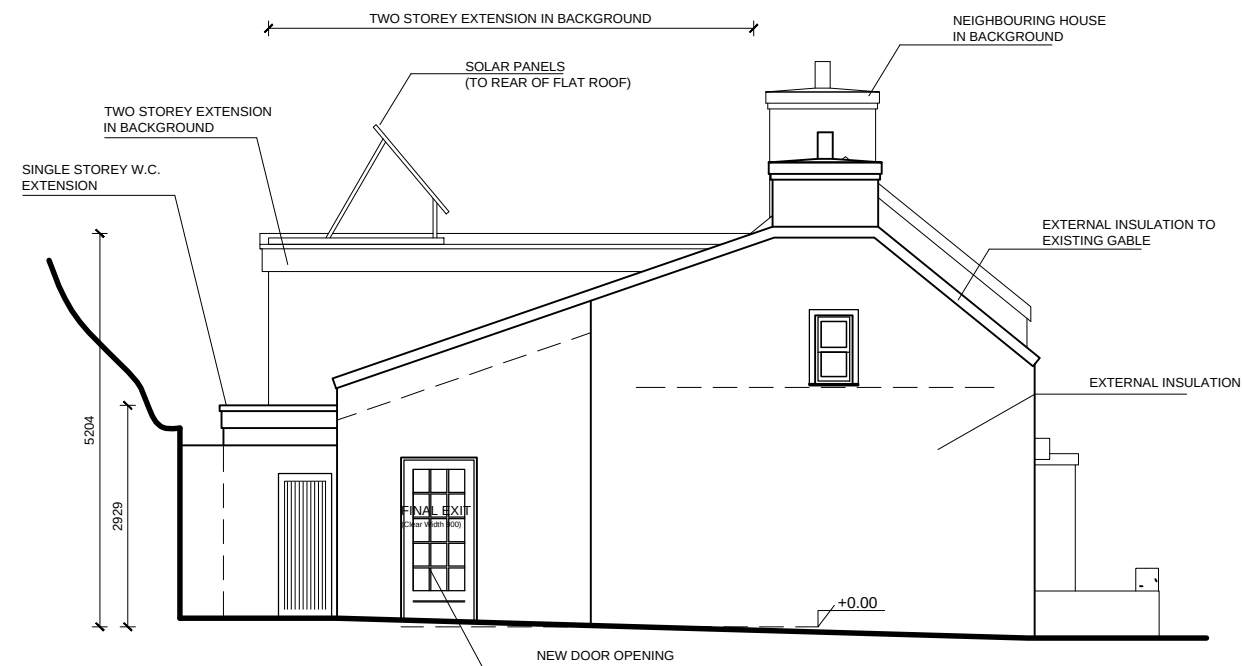

Proposed Elevation to West scale 1:100

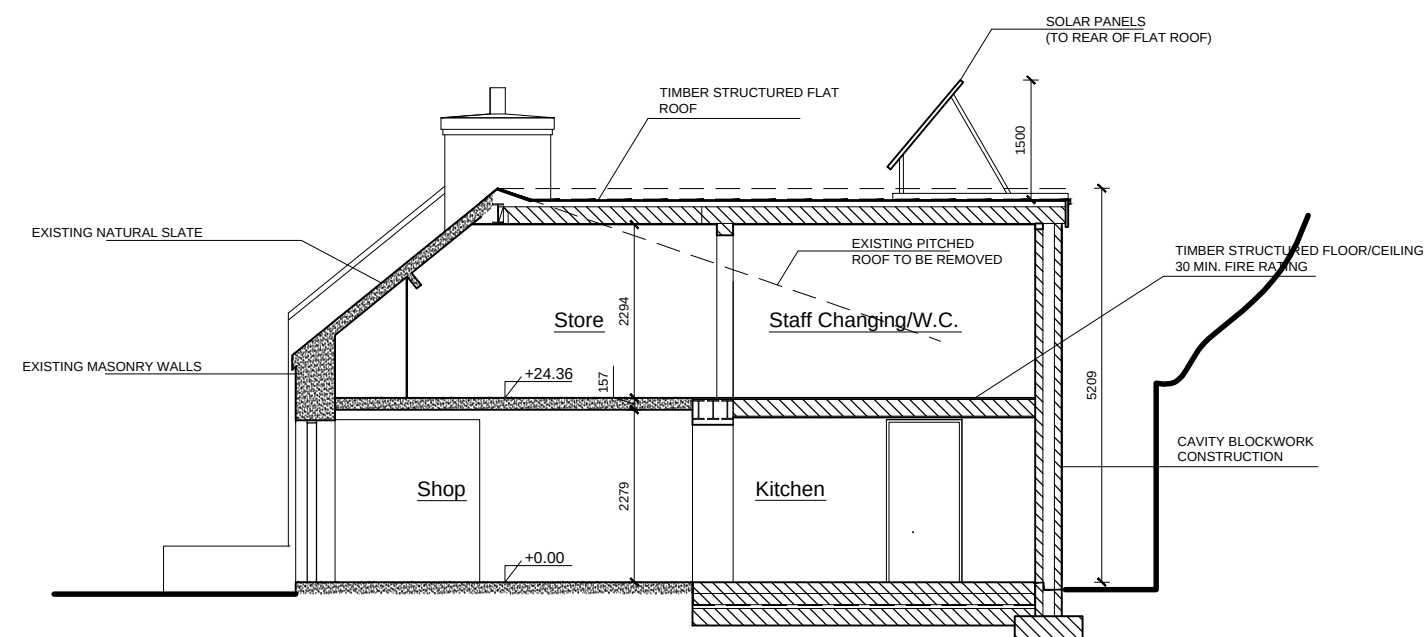

Proposed Section A-A scale 1:100

Client
GCDC
Glenmore Community
Development Comm.

Site
Cappagh,
Glenmore,
Co. Kilkenny.

Job
Proposed Tea Room and
Local Shop Development

Title
Proposed Elevations and
Section

Prepared by :
Michael Tobin MRIA,
Haggard, Glenmore,
Co. Kilkenny.
0035387-2195257

Drg. No.23-9- 007 Rev.-
Scale 1:100
Drawn by: M. T.

Fire Safety Cert Application