


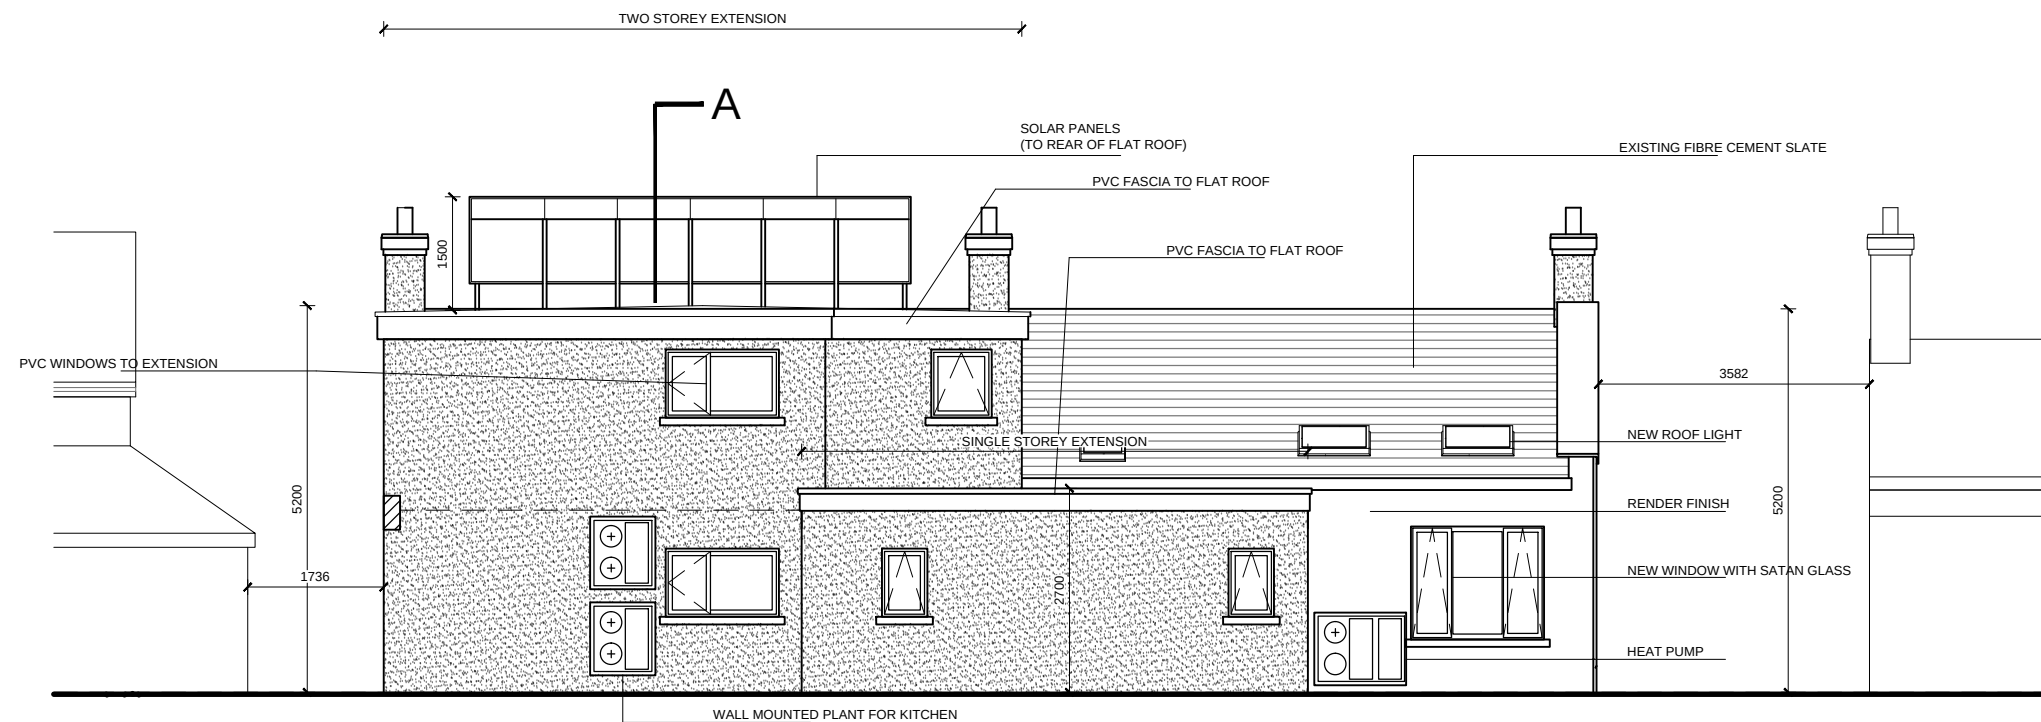

Proposed Elevation to South scale 1:100



Proposed Elevation to North scale 1:100

Client GCDC Glenmore Community Development Comm.	Site Cappagh, Glenmore, Co. Kilkenny.	Job Proposed Tea Room and Local Shop Development	Title Proposed Elevations	Prepared by : Michael Tobin MRIAI, Haggard, Glenmore, Co. Kilkenny. 0035387-2195257	Drg. No.23-9- 007 Rev.- Scale 1:100 Drawn by: M. T.
--	---	---	-------------------------------------	--	--

Fire Safety Cert Application