




Existing Building  
Wall Demolition

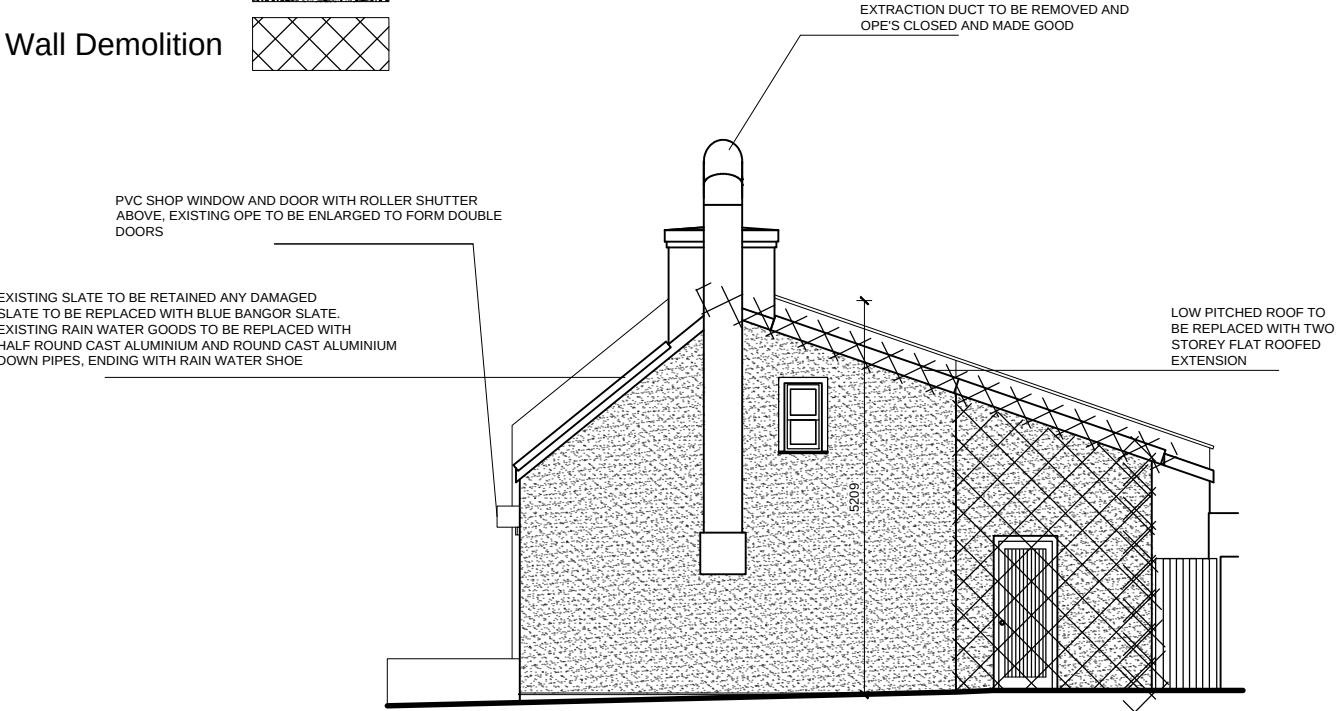

Existing Elevation to East scale 1:100

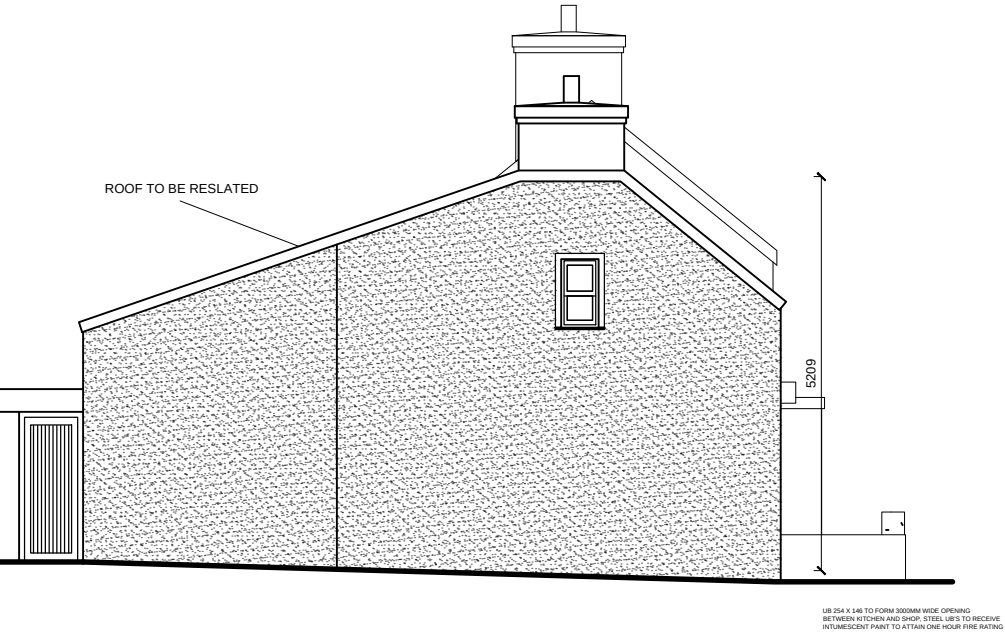


Existing Elevation to West scale 1:100

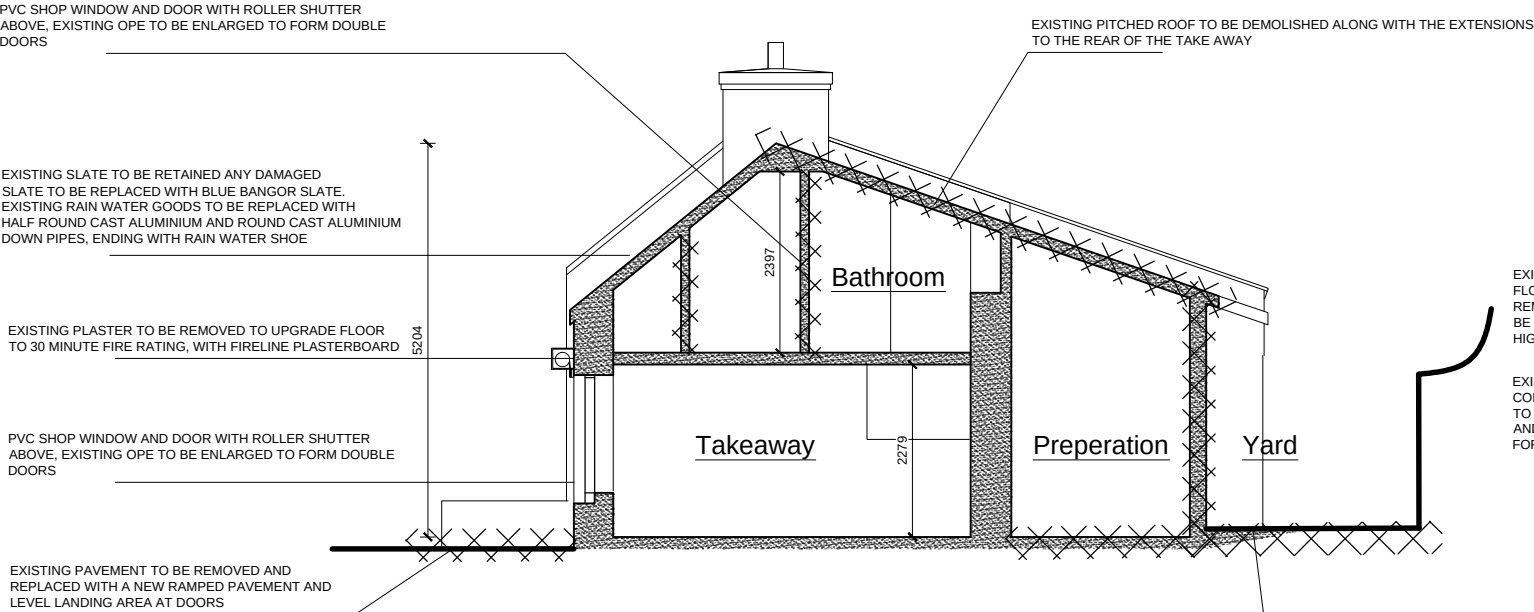

Existing Section A-A scale 1:100

Existing Building  
Demolition

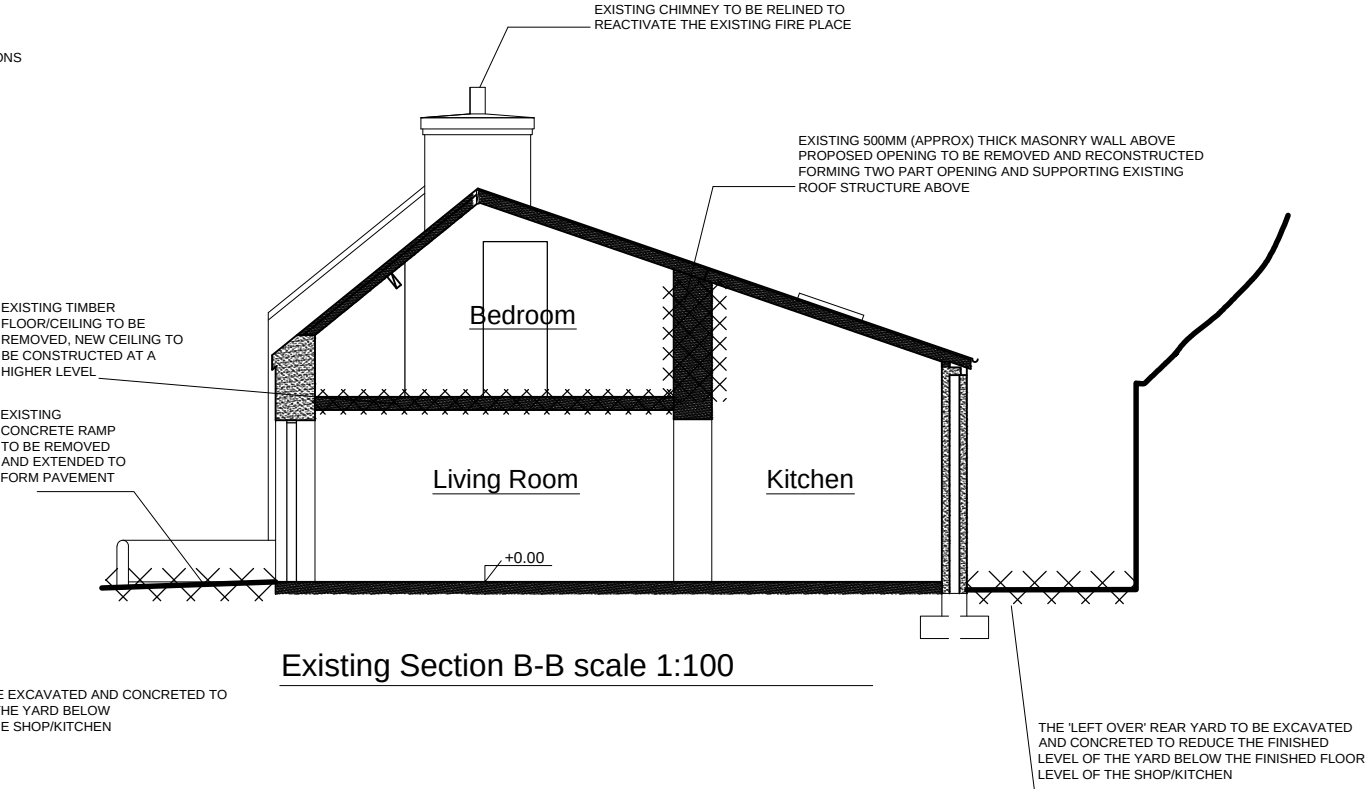

Existing Section B-B scale 1:100