



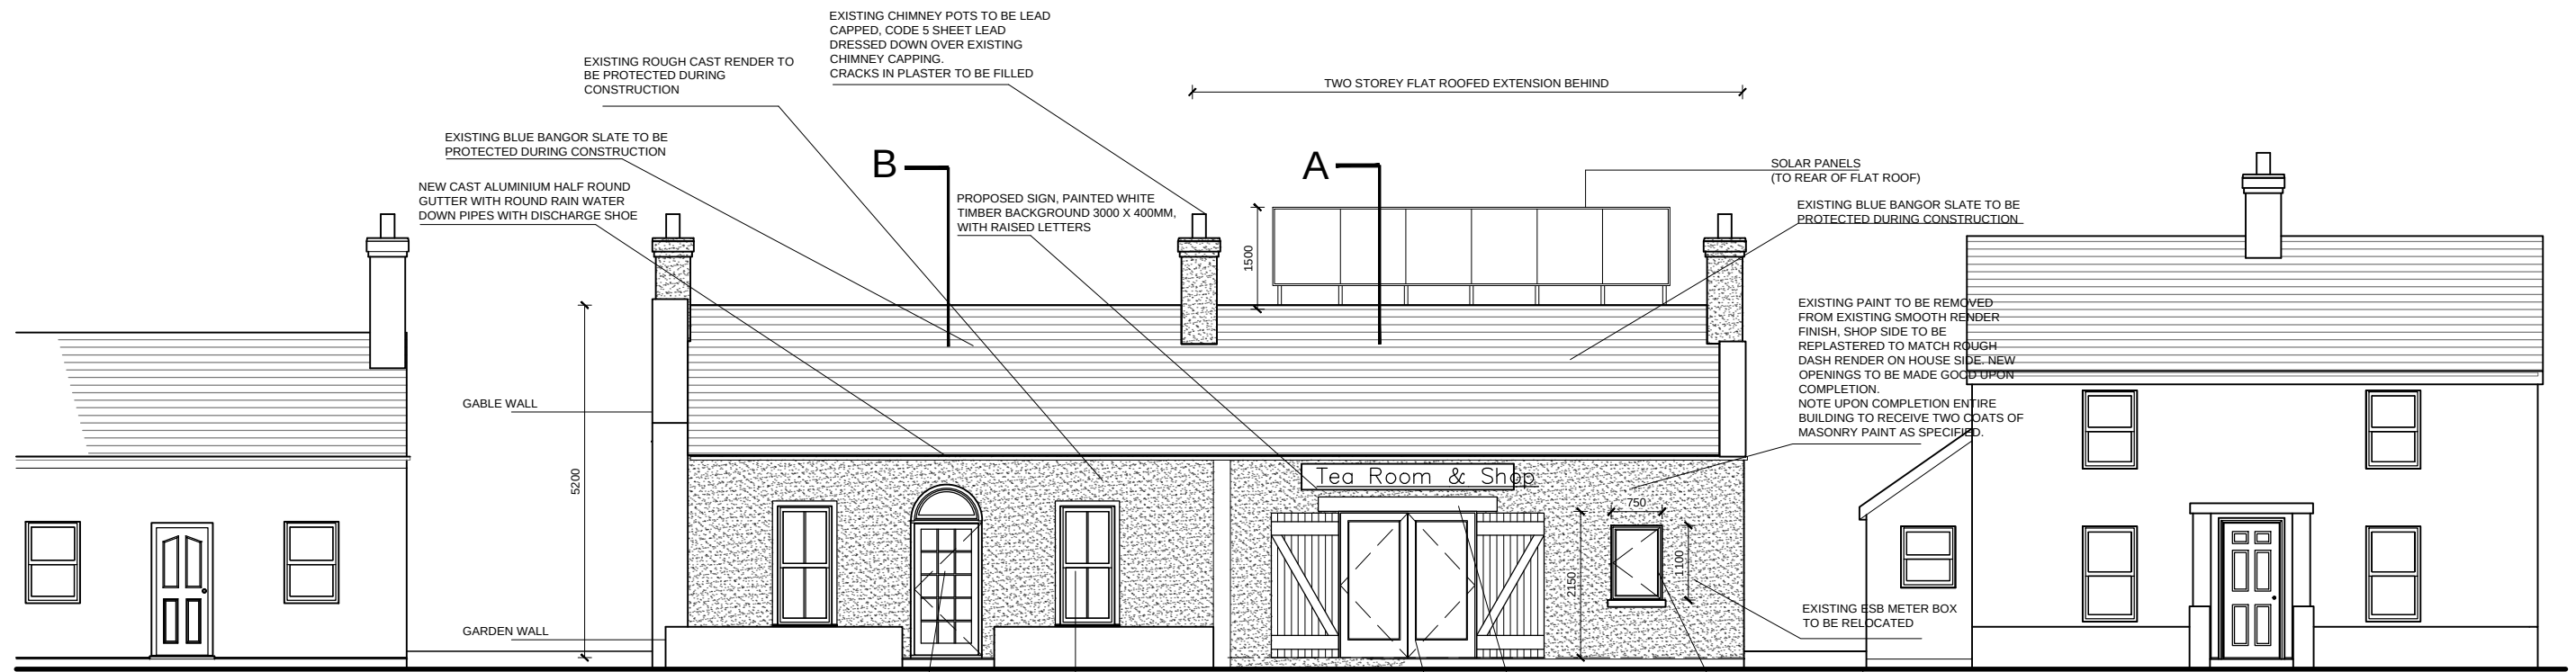

Proposed Elevation to South scale 1:100

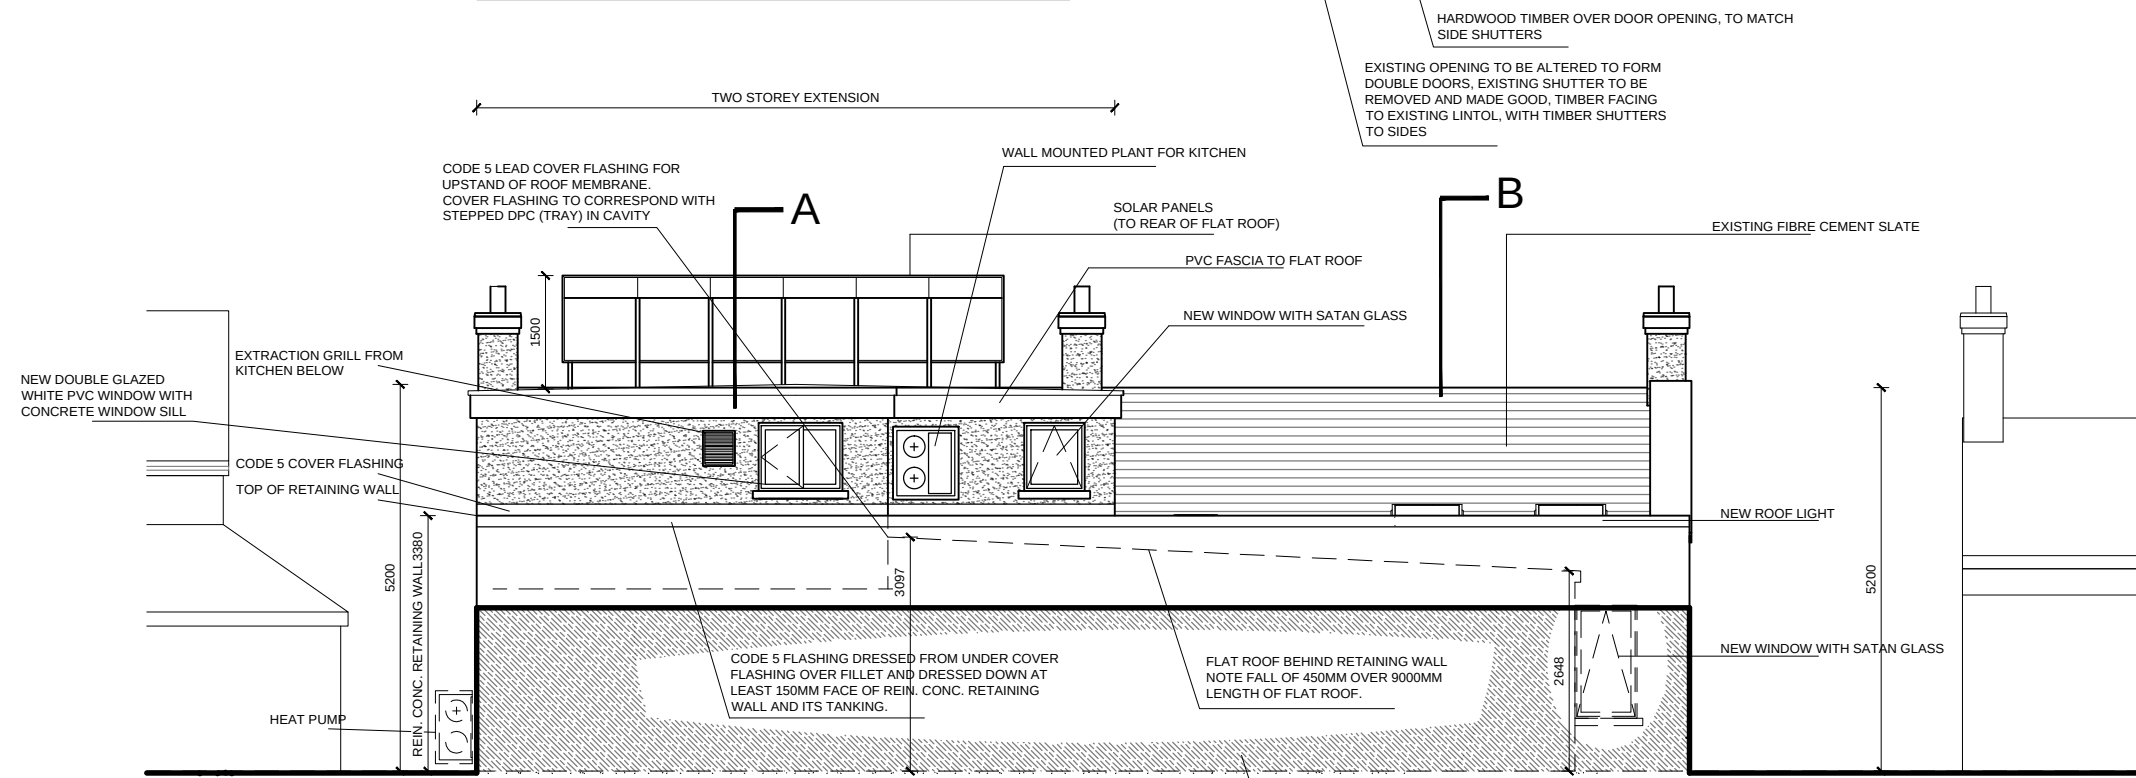

Proposed Elevation to North scale 1:100