



SURVEY DRAWING ONLY

AREA SUBJECT TO ADDITIONAL
ACCOMMODATION SCHEME
RECONFIGURATION WORKS DOTTED IN
RED

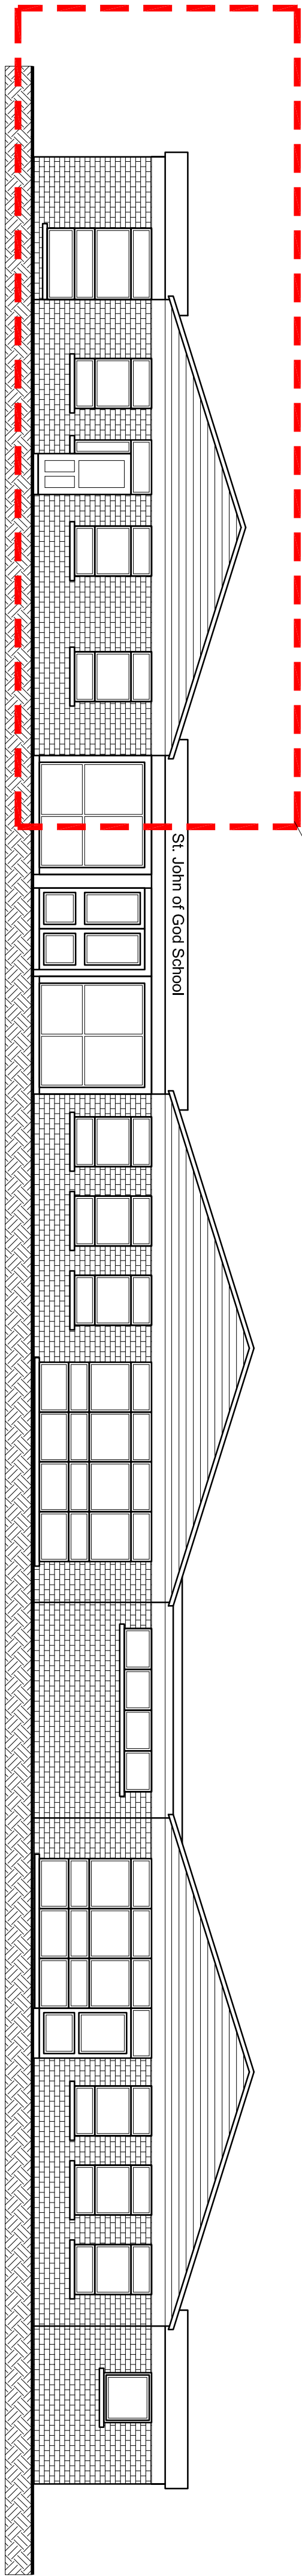


North Elevation - Existing Survey:
1:100

AREA SUBJECT TO ADDITIONAL
ACCOMMODATION SCHEME
RECONFIGURATION WORKS DOTTED IN
RED

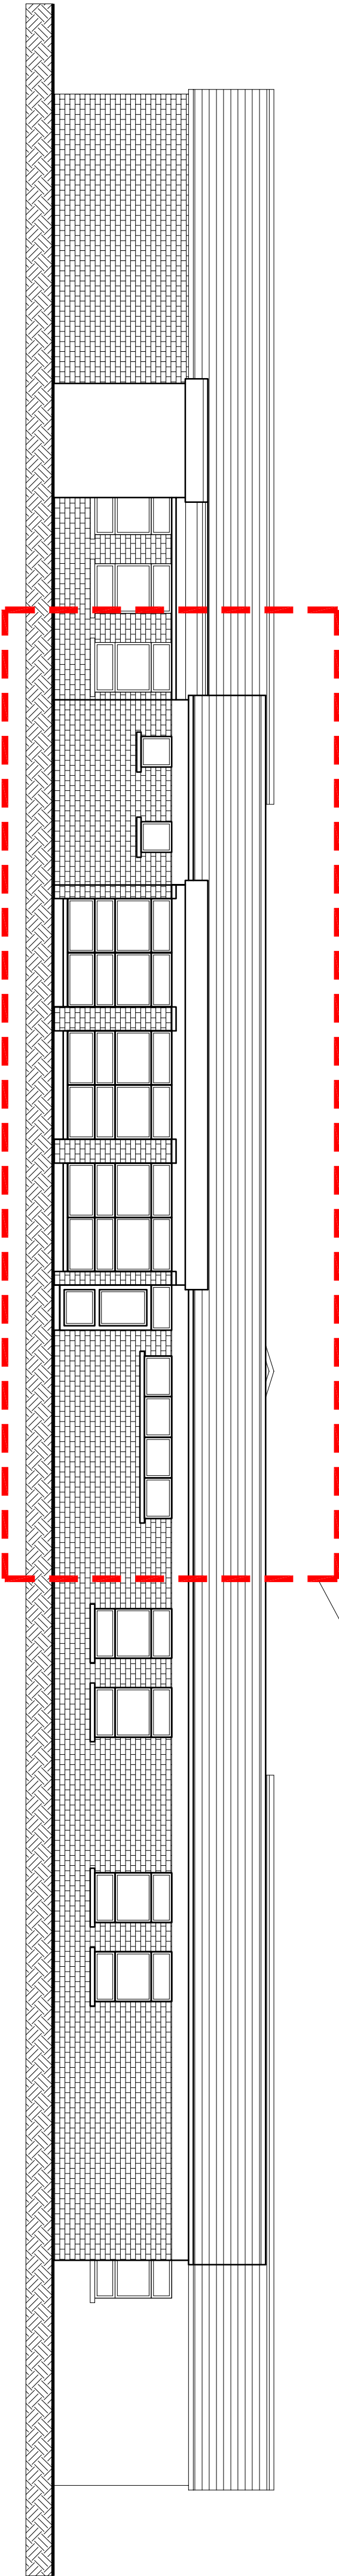


East Elevation - Existing Survey:
1:100

AREA SUBJECT TO ADDITIONAL
ACCOMMODATION SCHEME
RECONFIGURATION WORKS DOTTED IN
RED

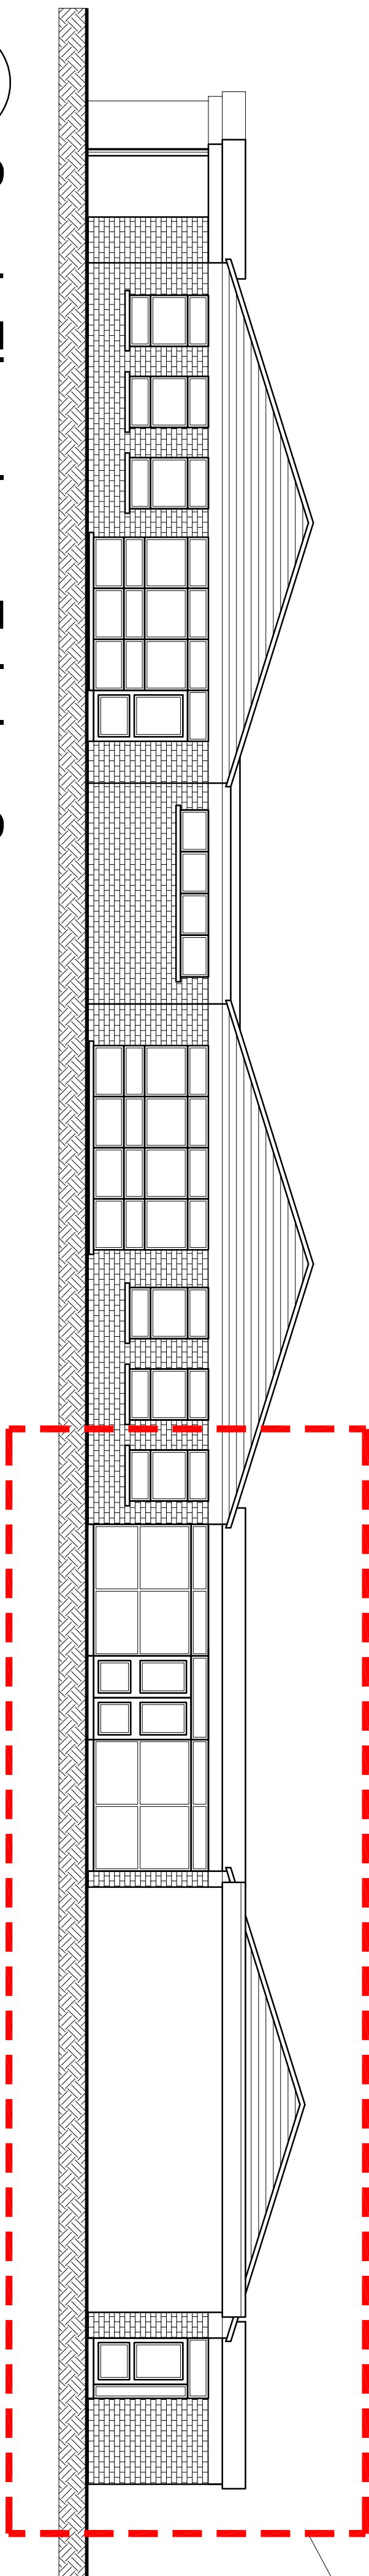

South Elevation - Existing Survey:
1:100

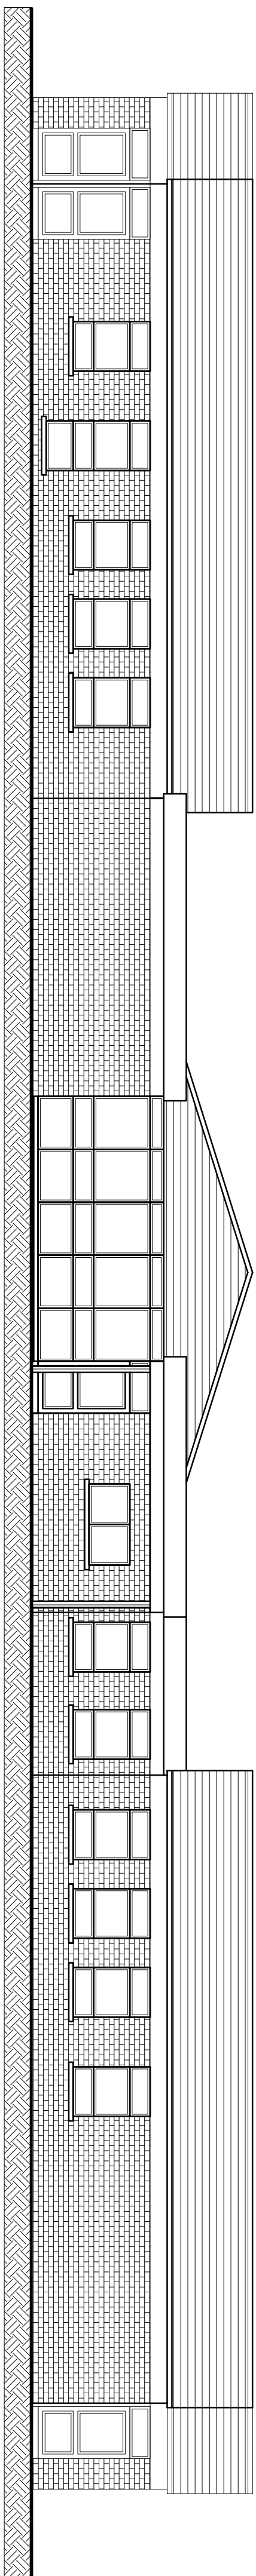

West Elevation - Existing Survey:
1:100