



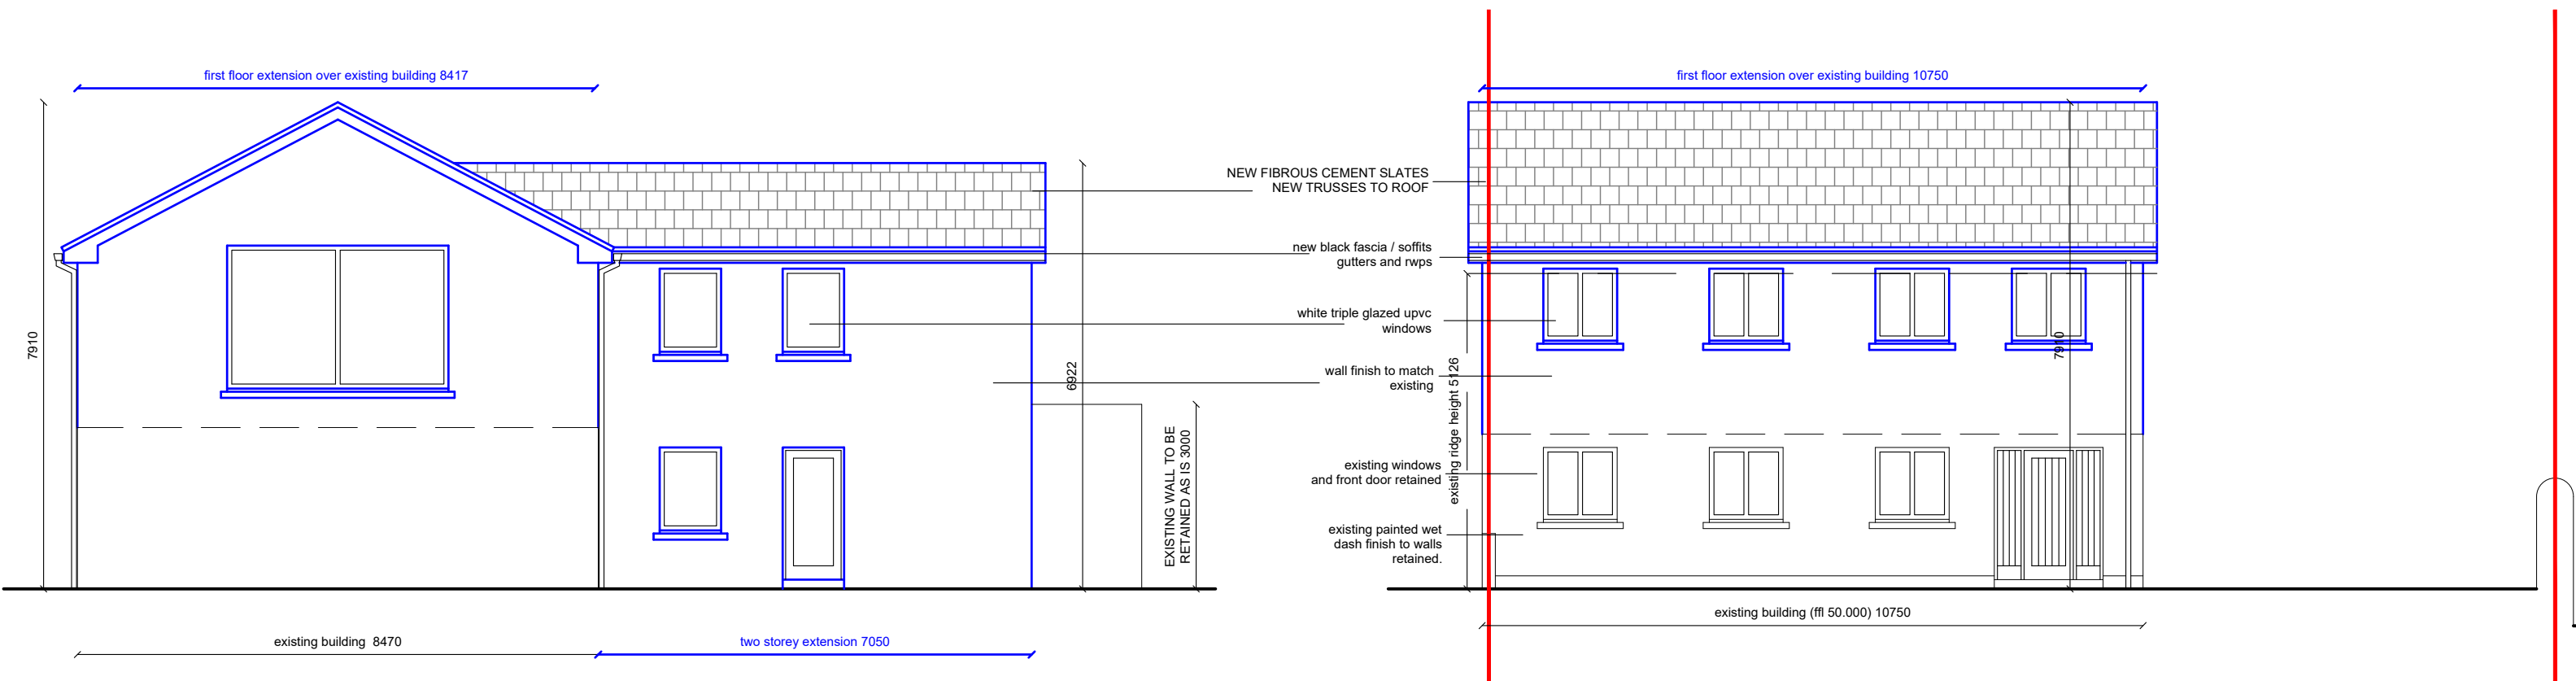

NORTH WEST ELEVATION

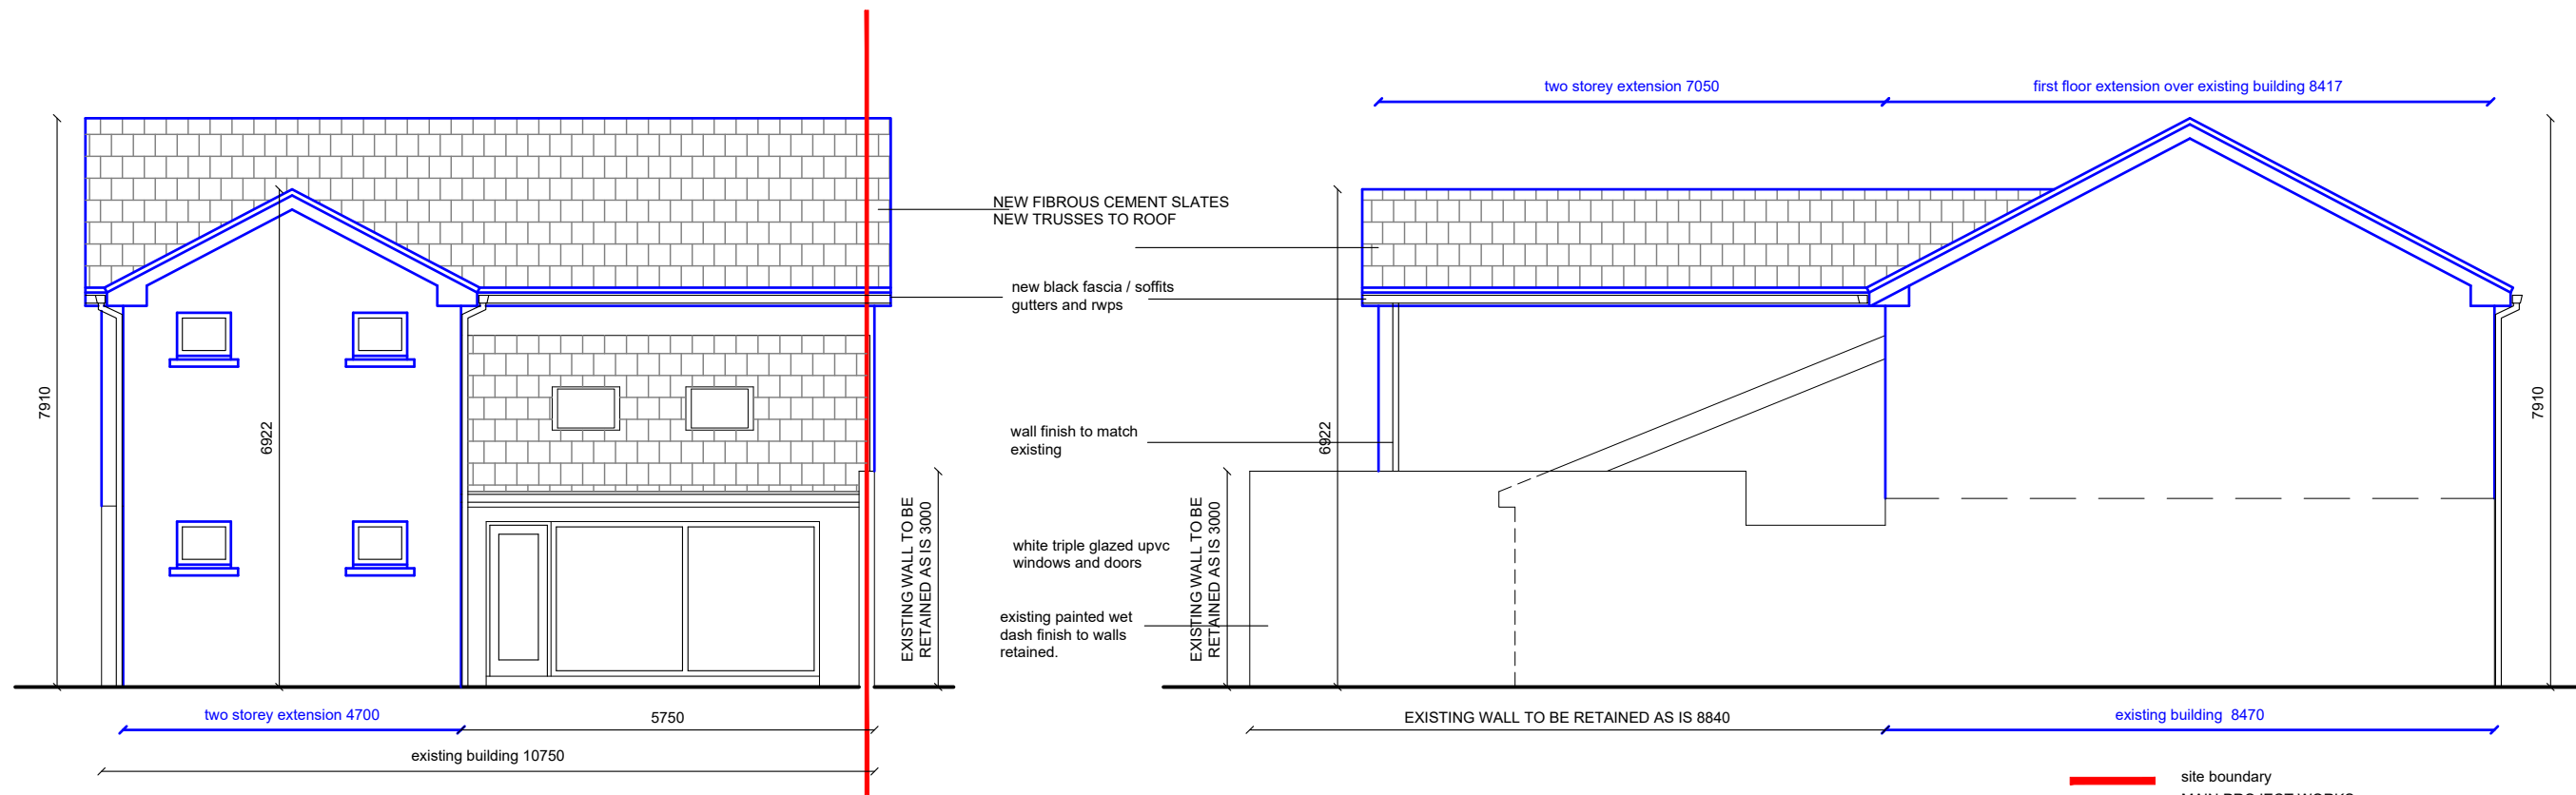

SOUTH WEST ELEVATION

SOUTH EAST ELEVATION

site boundary
MAIN PROJECT WORKS

Castlegal Architectural Services Bunduff, Castlegal, Co. Sligo. Tel. / Fax. (071) 9166277 or (087) 2817620			
Project	CLIFFONEY MENS SHED OLD GARDA BARRACKS, CHAPEL ROAD, CLIFFONEY, CO. SLIGO	Drawing	Town & Village Community Hub PROPOSED ELEVATIONS
Scale	1:100	Date	JUNE 2026
Org. No.	CAS24/01/CMSCH06	Rev.	