



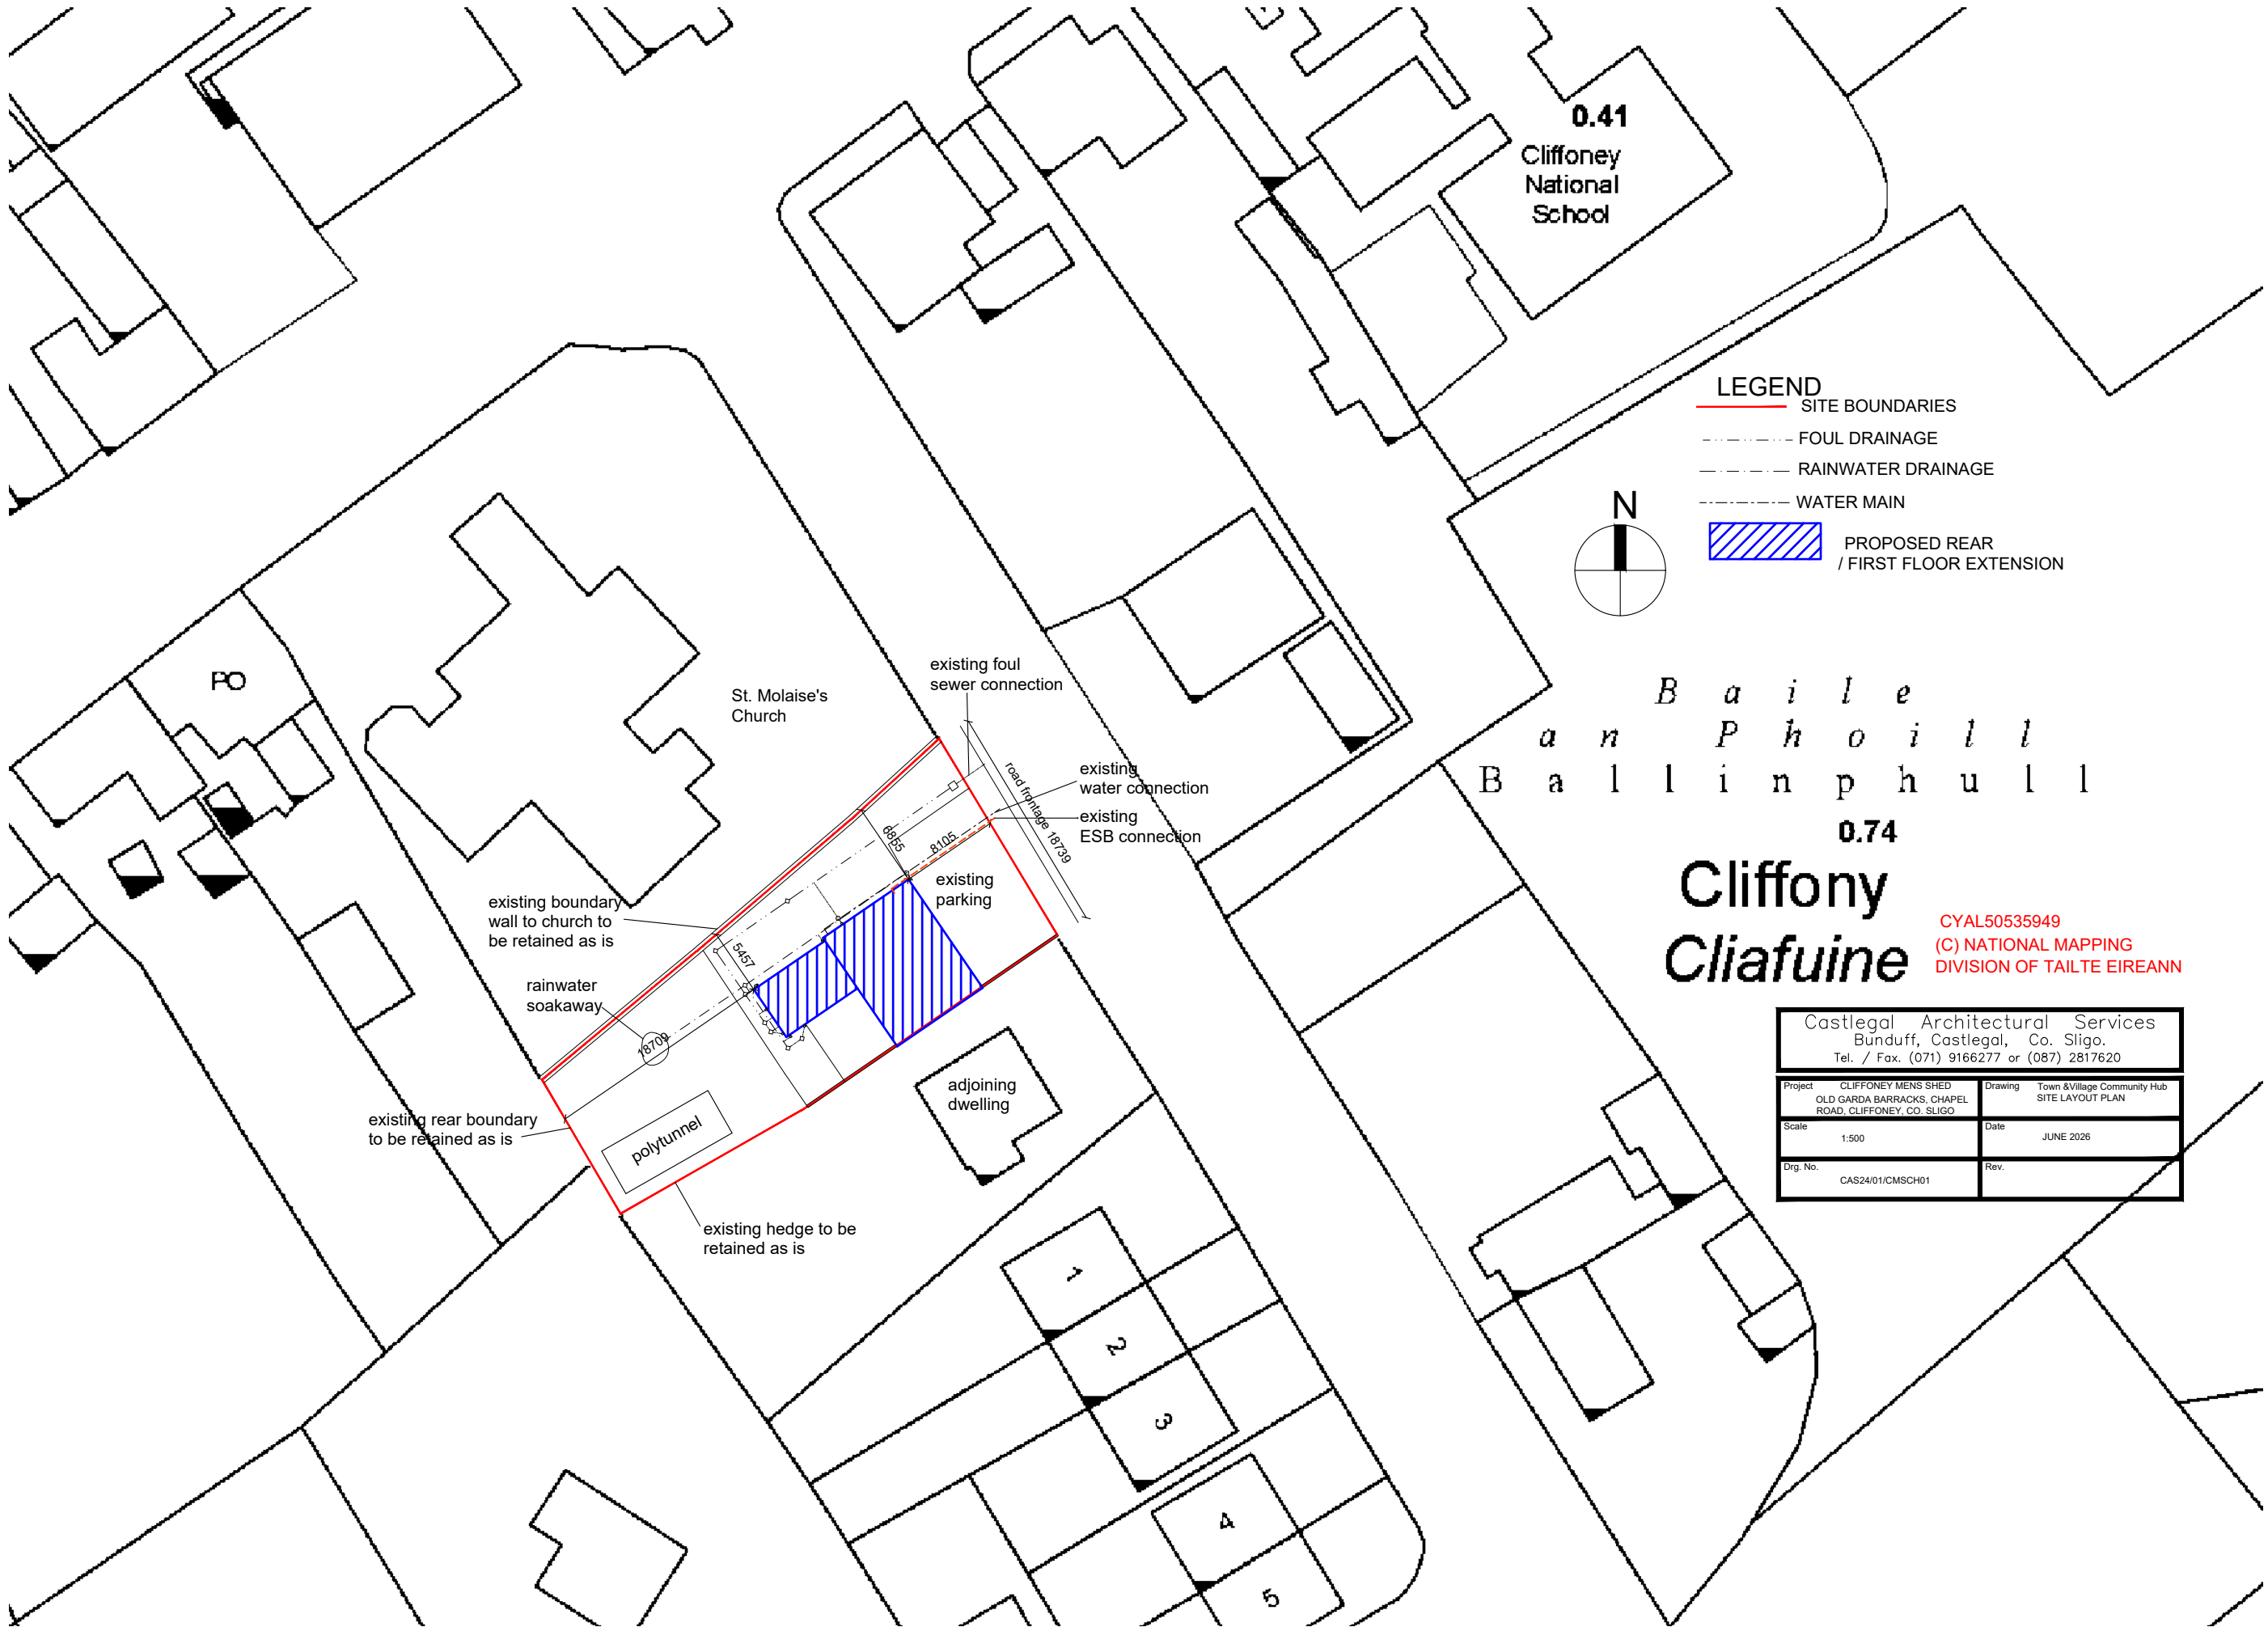

LEGEND

- SITE BOUNDARIES
- FOUL DRAINAGE
- RAINWATER DRAINAGE
- WATER MAIN
- PROPOSED REAR / FIRST FLOOR EXTENSION

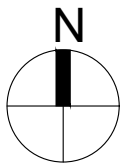

B a i l e
a n P h o i l l
B a l l i n p h u l l
0.74

Cliffoney
Cliafuine

CYAL50535949
(C) NATIONAL MAPPING
DIVISION OF TAILTE EIREANN

Castlegal Architectural Services Bunduff, Castlegal, Co. Sligo. Tel. / Fax. (071) 9166277 or (087) 2817620			
Project	CLIFFONEY MENS SHED OLD GARDA BARRACKS, CHAPEL ROAD, CLIFFONEY, CO. SLIGO	Drawing	Town & Village Community Hub SITE LAYOUT PLAN
Scale	1:500	Date	JUNE 2026
Dwg. No.	CAS24/01/CMSCH01	Rev.	