



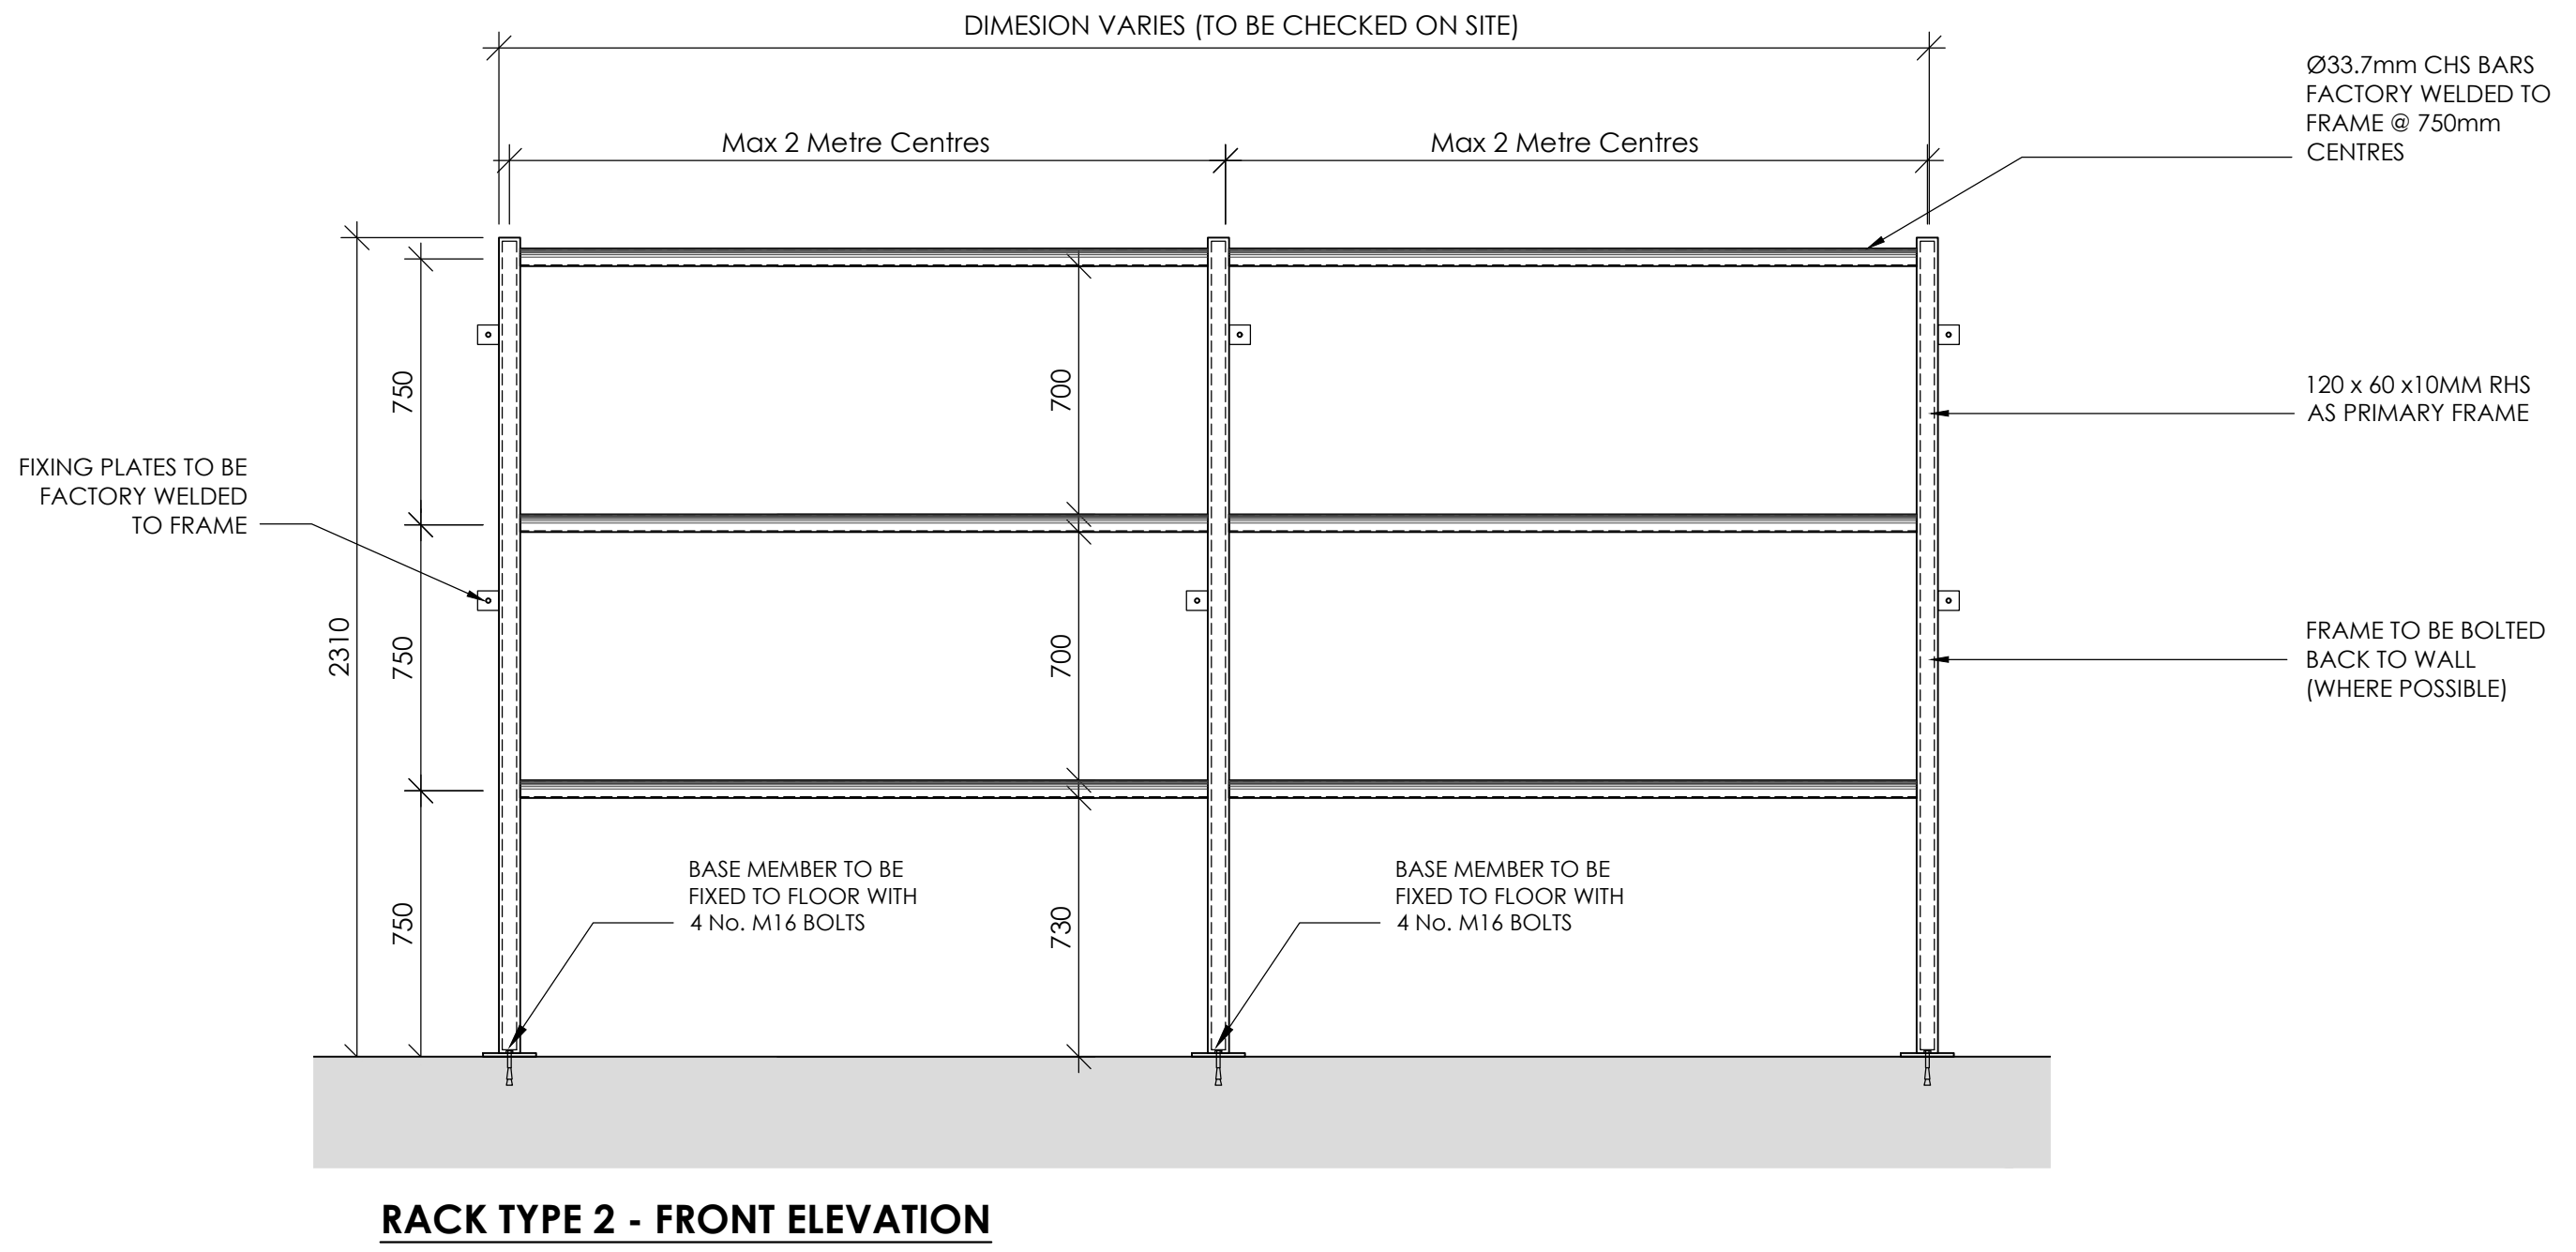

A	STEEL SIZE CHANGES ADDED	06.08.2026
REV	DESCRIPTION	DATE

Stage:
TENDER

Location:	MULTIPLE LOCATIONS WITHIN DEFENCE FORCES	
Project Title:	RACKING FOR STORAGE OF ARMY TRAINING BACKPACKS	
Drawing Title:	RACK TYPE 2	
Scale:	1:5	Date: Feb. 2026
Drawn by:	M.Bermingham	Checked by: M.Bermingham
		Approved by: Brian Coughlan
Drawing no:	DE/00/01/02	
Unit:	PLANNING & DESIGN TEAM DIRECTORATE OF ENGINEERING McKEE BARRACKS DUBLIN 7	

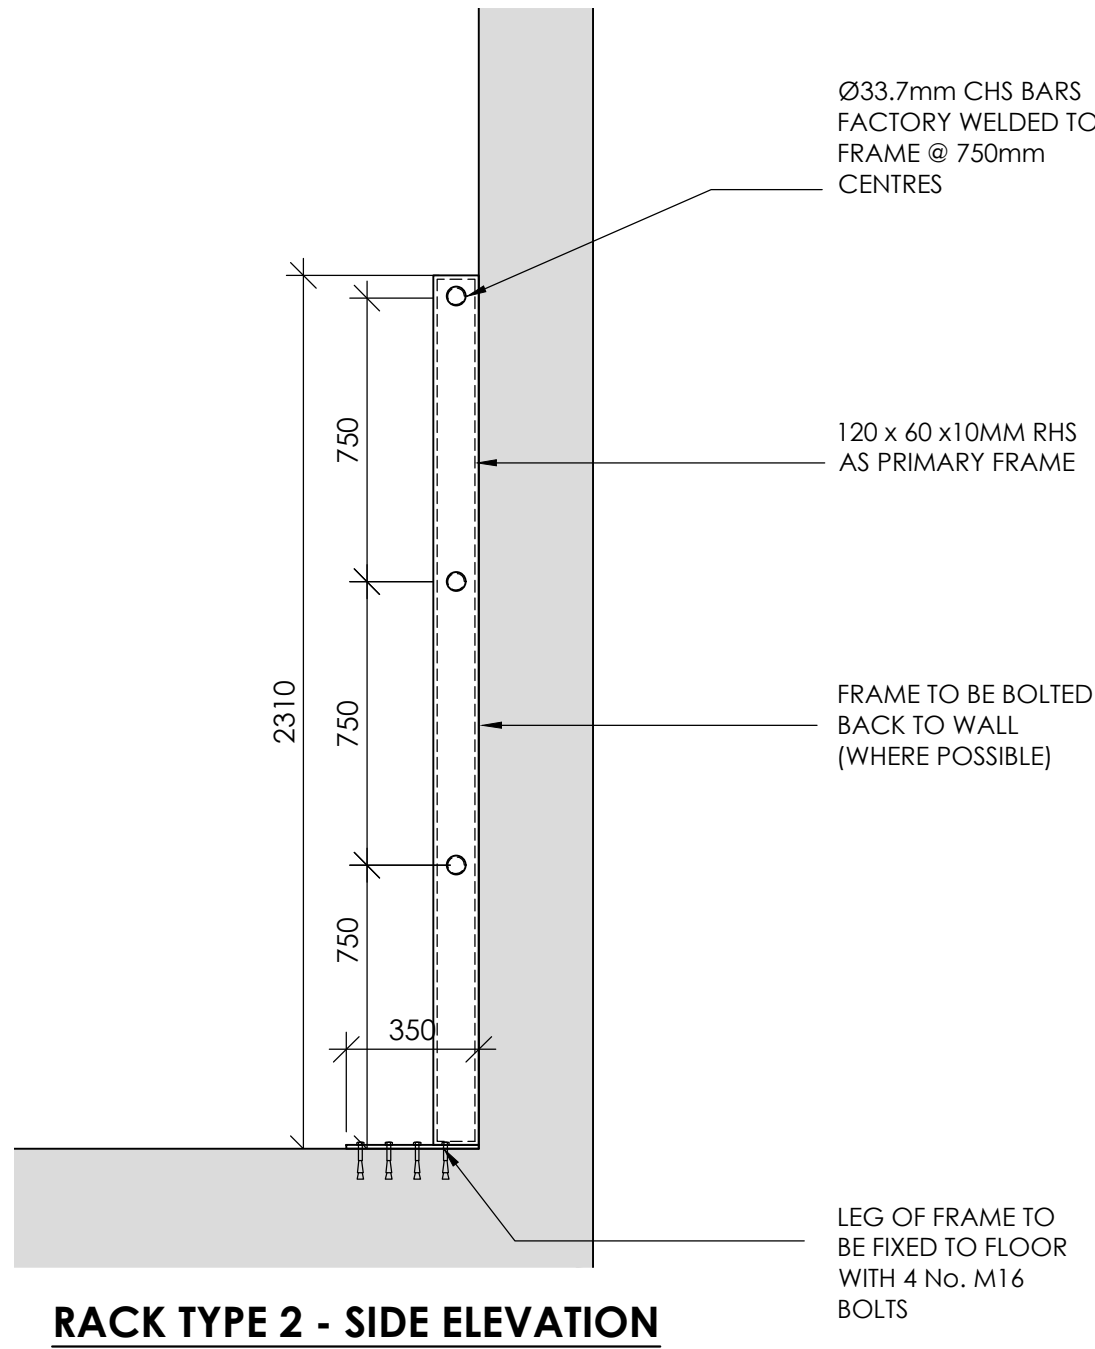