


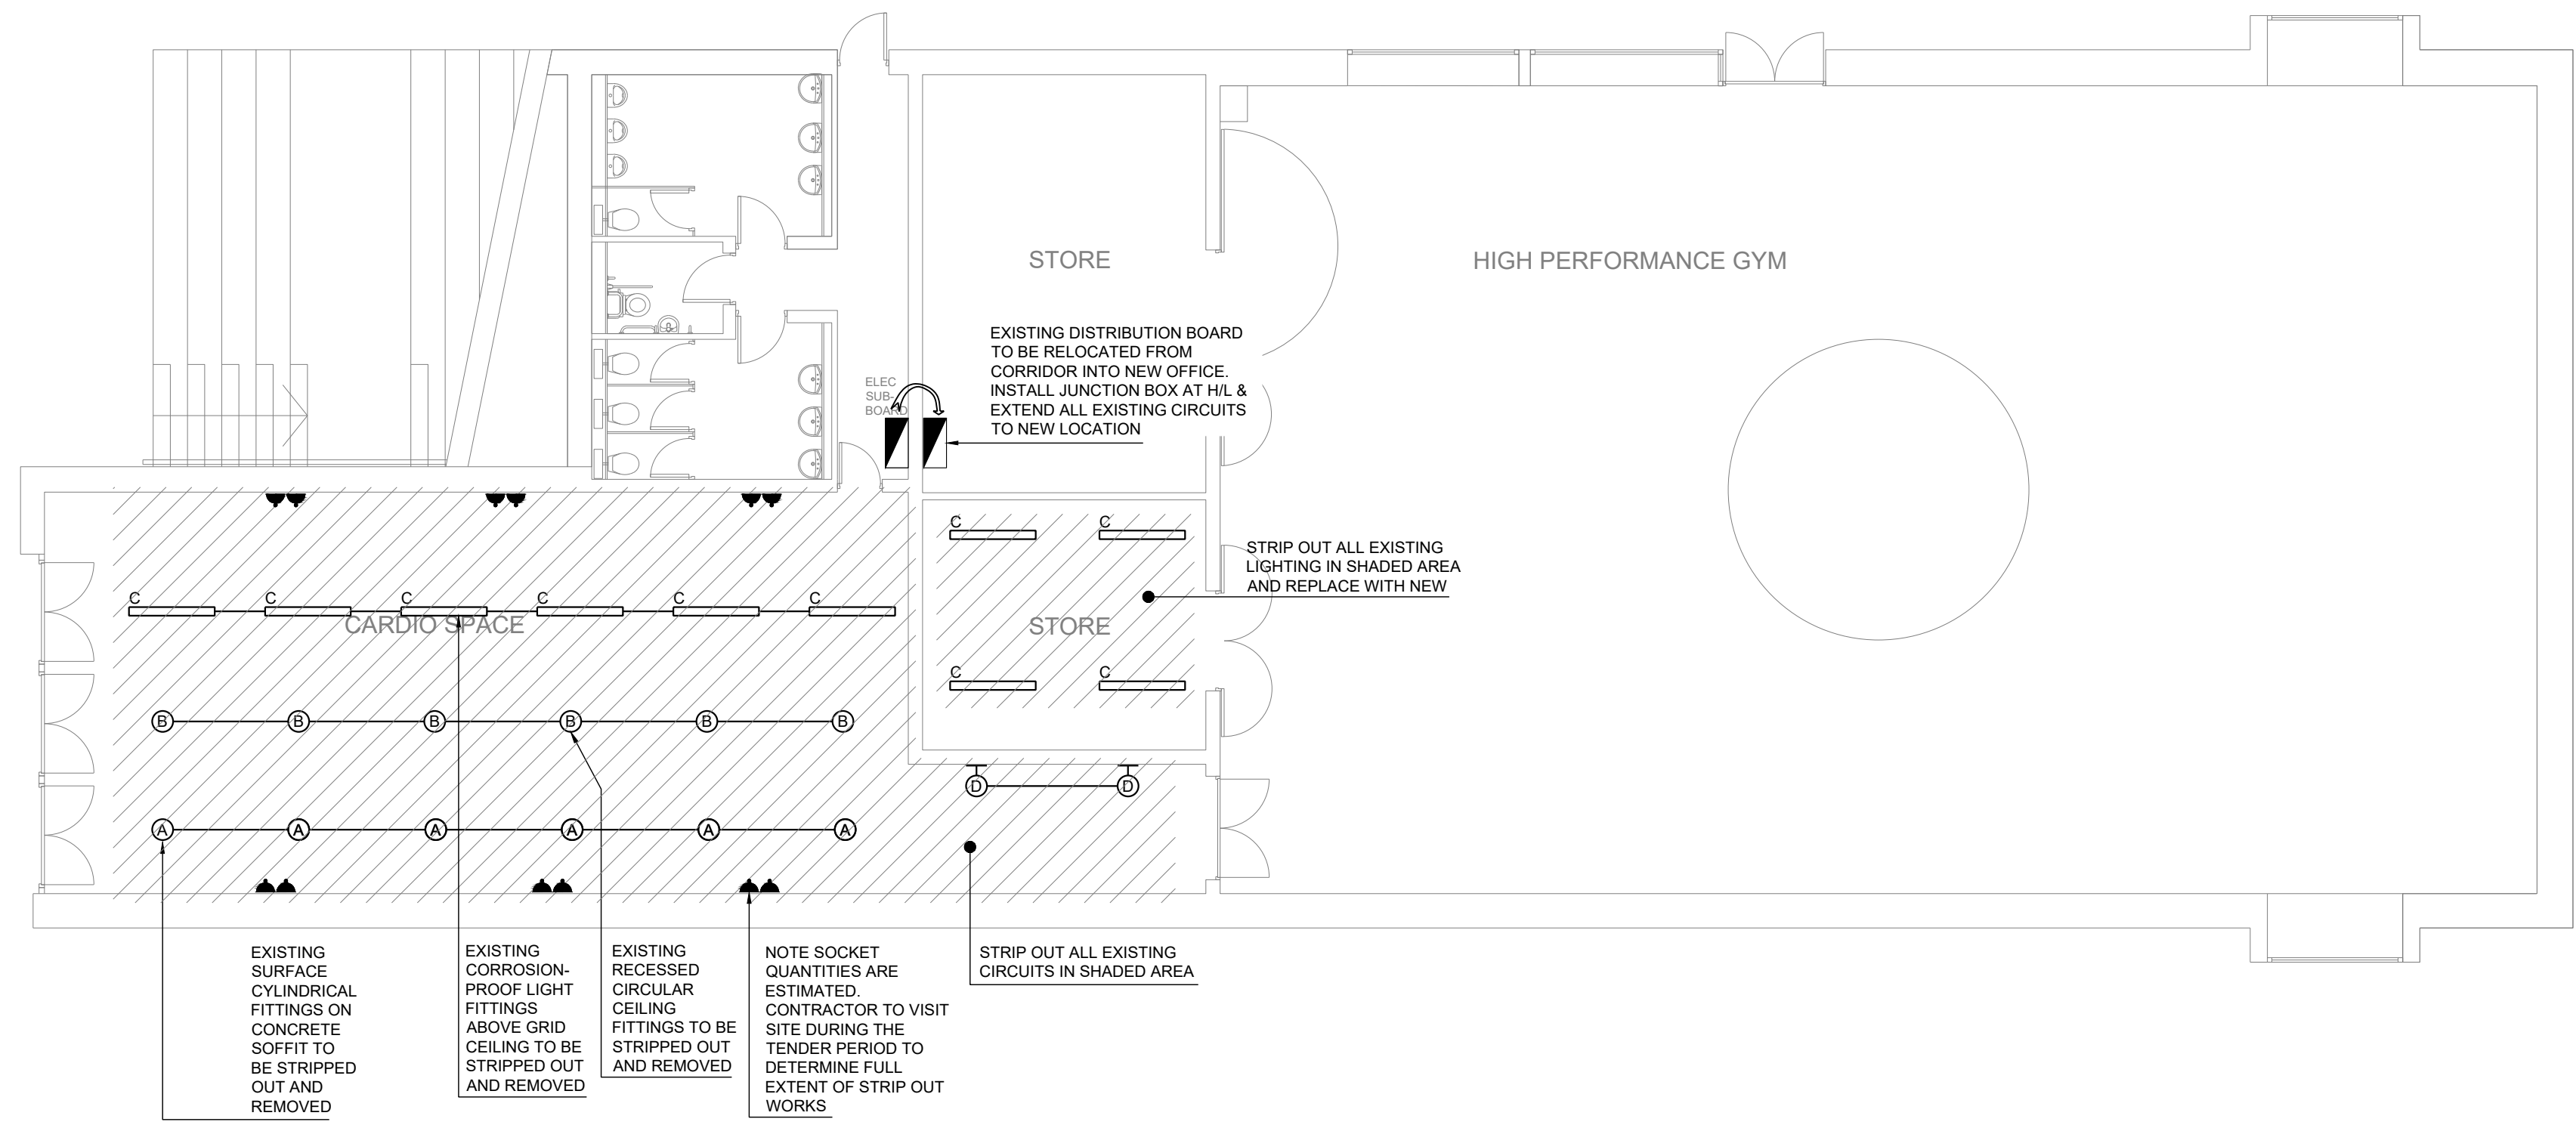

1 EXISTING SERVICES LAYOUT

Scale: 1:100