


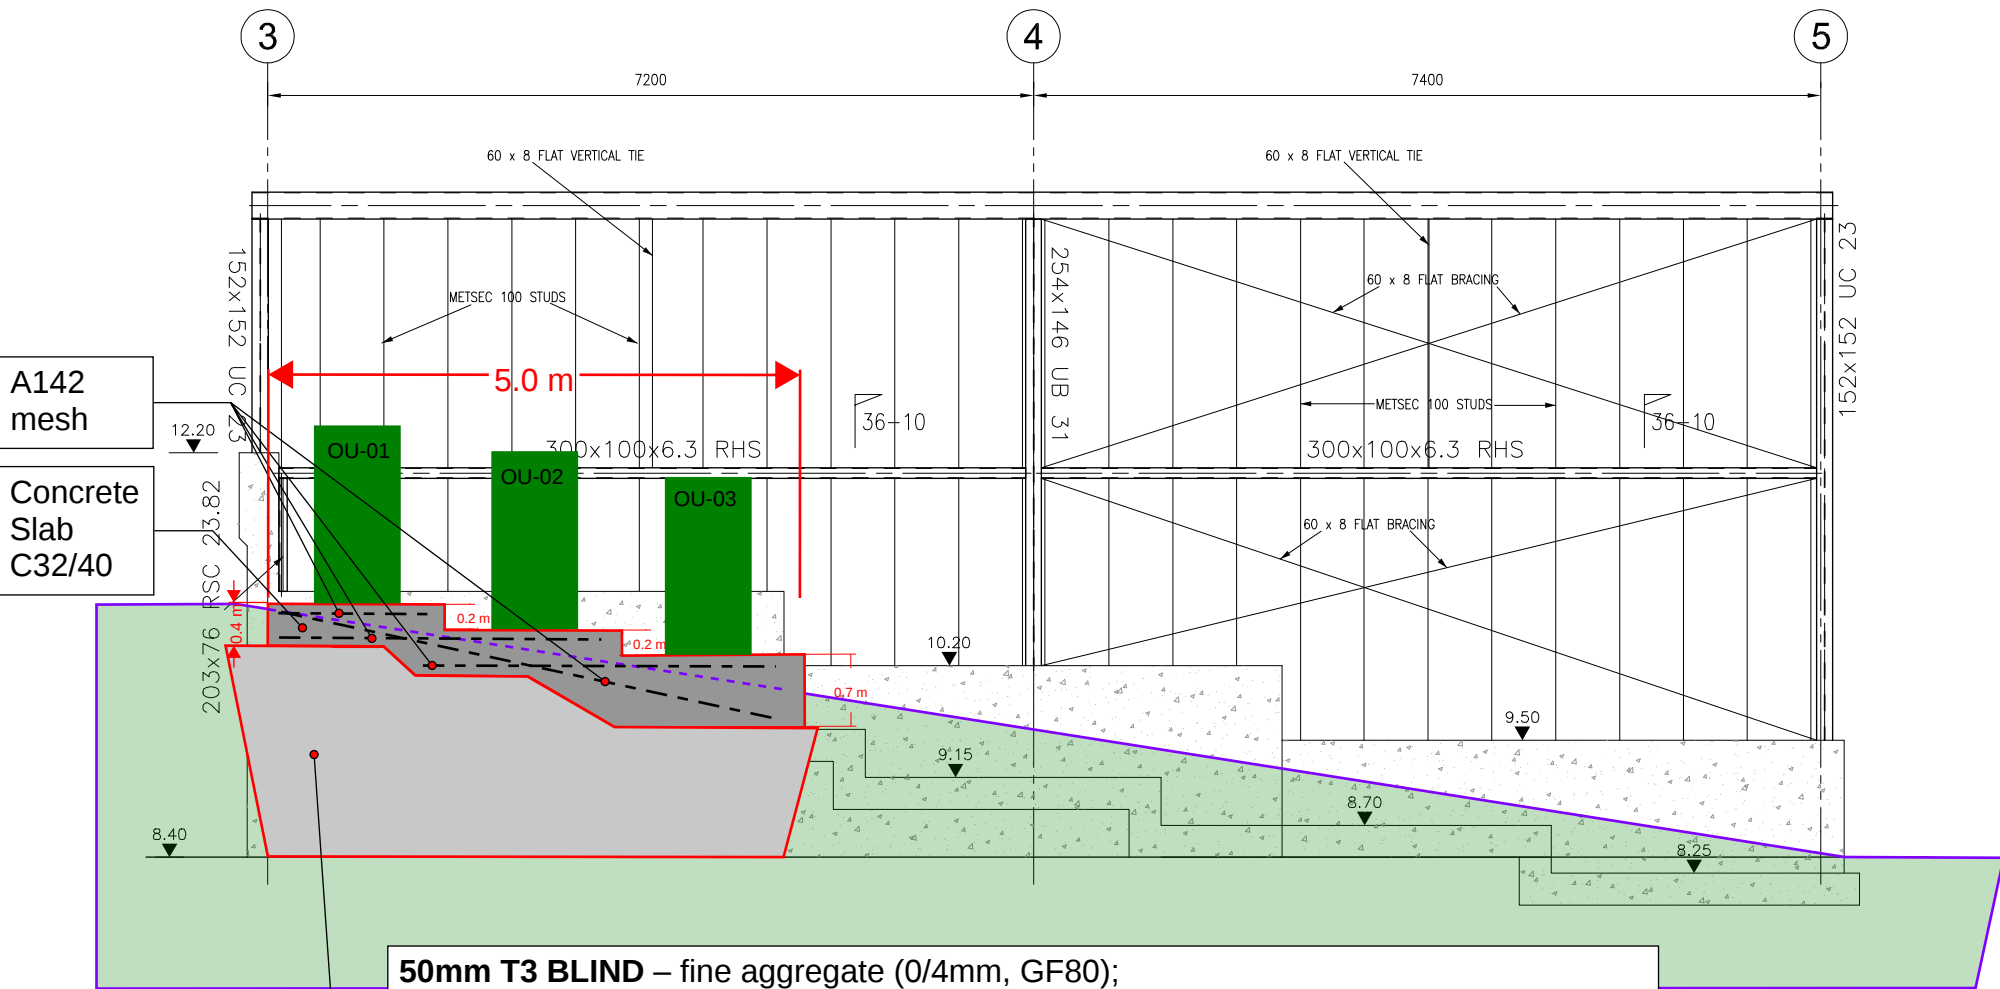

North East Elevation

Sketch Ref : **PUNCH**
CONSULTING ENGINEERS

261XXX-PUNCH-XX-XX-SK-S-0003

Rev: 001 Date: 2026-07-14 By: RT