



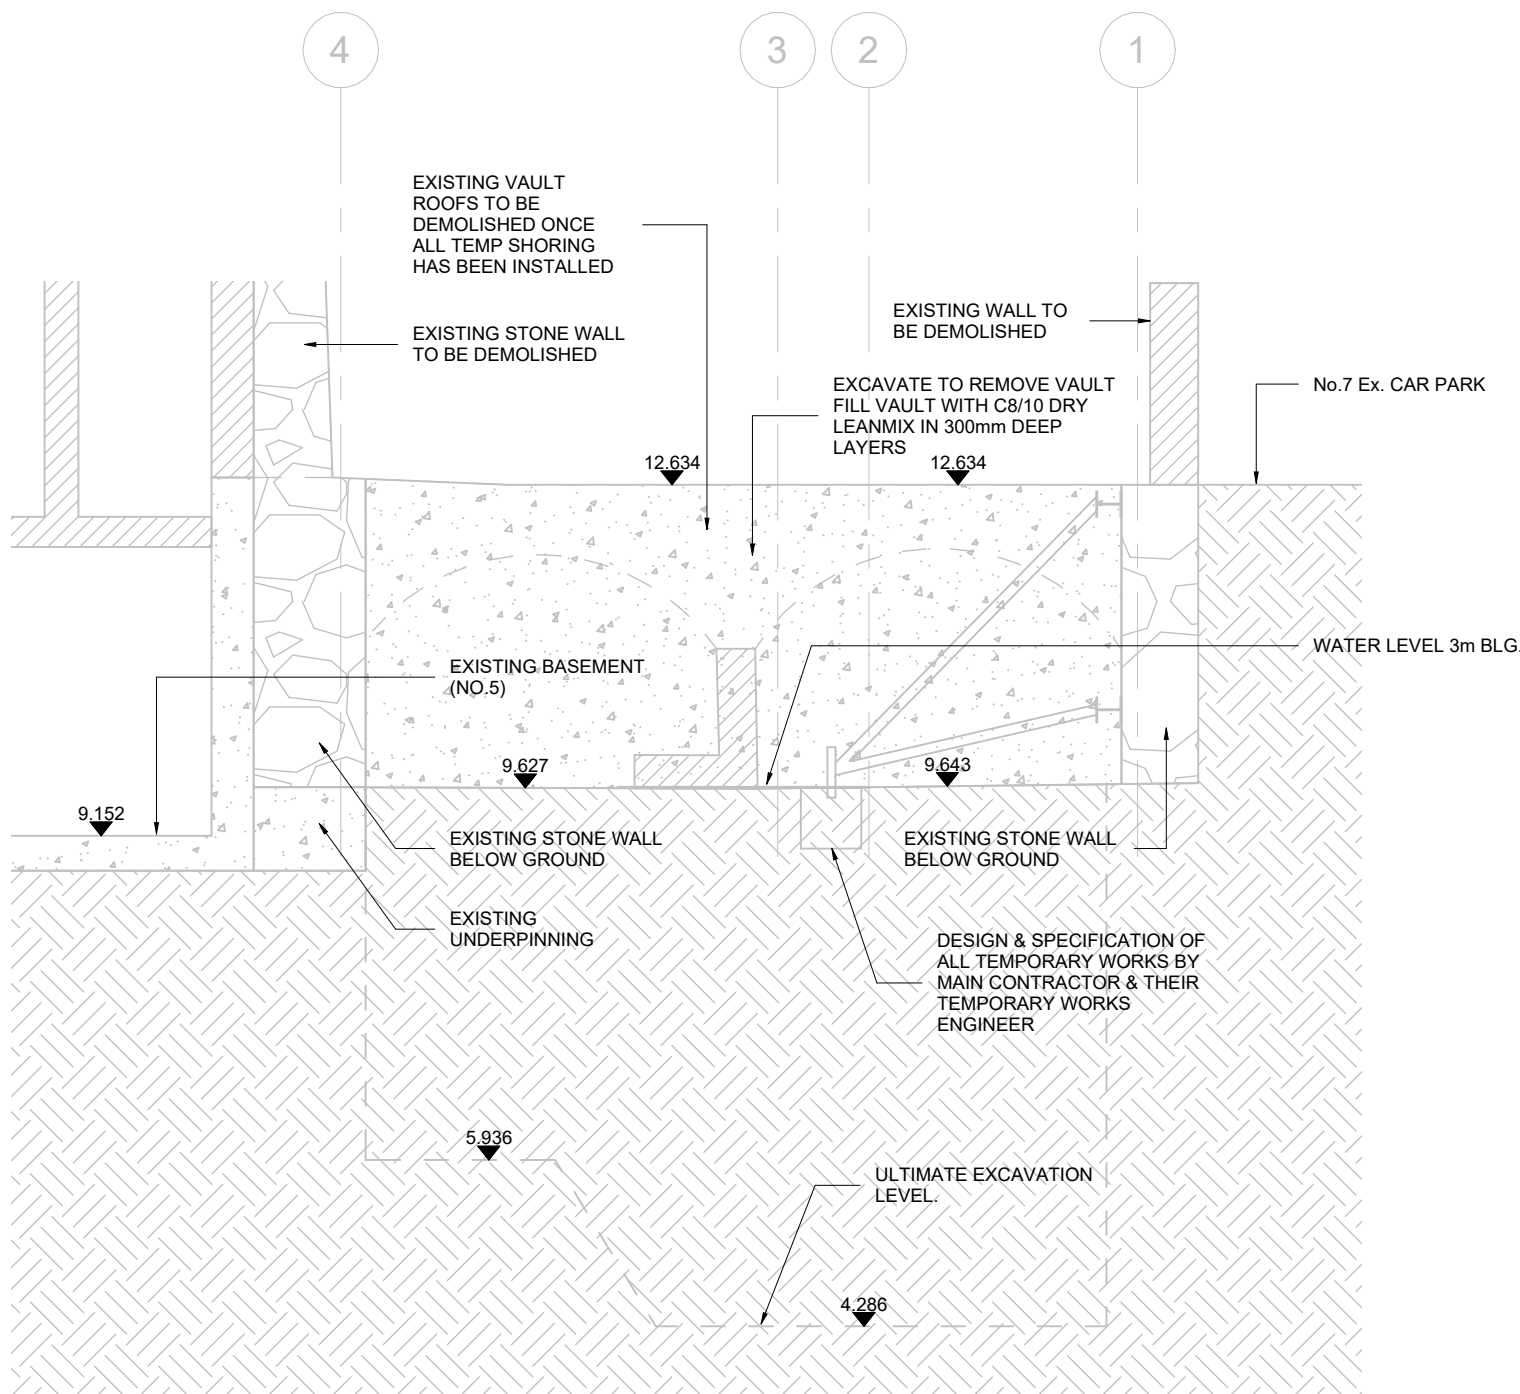


A-SECTION STEP 1 (ALREADY COMPLETED BY OTHERS AS PART OF ENABLING WORKS)

1 : 75

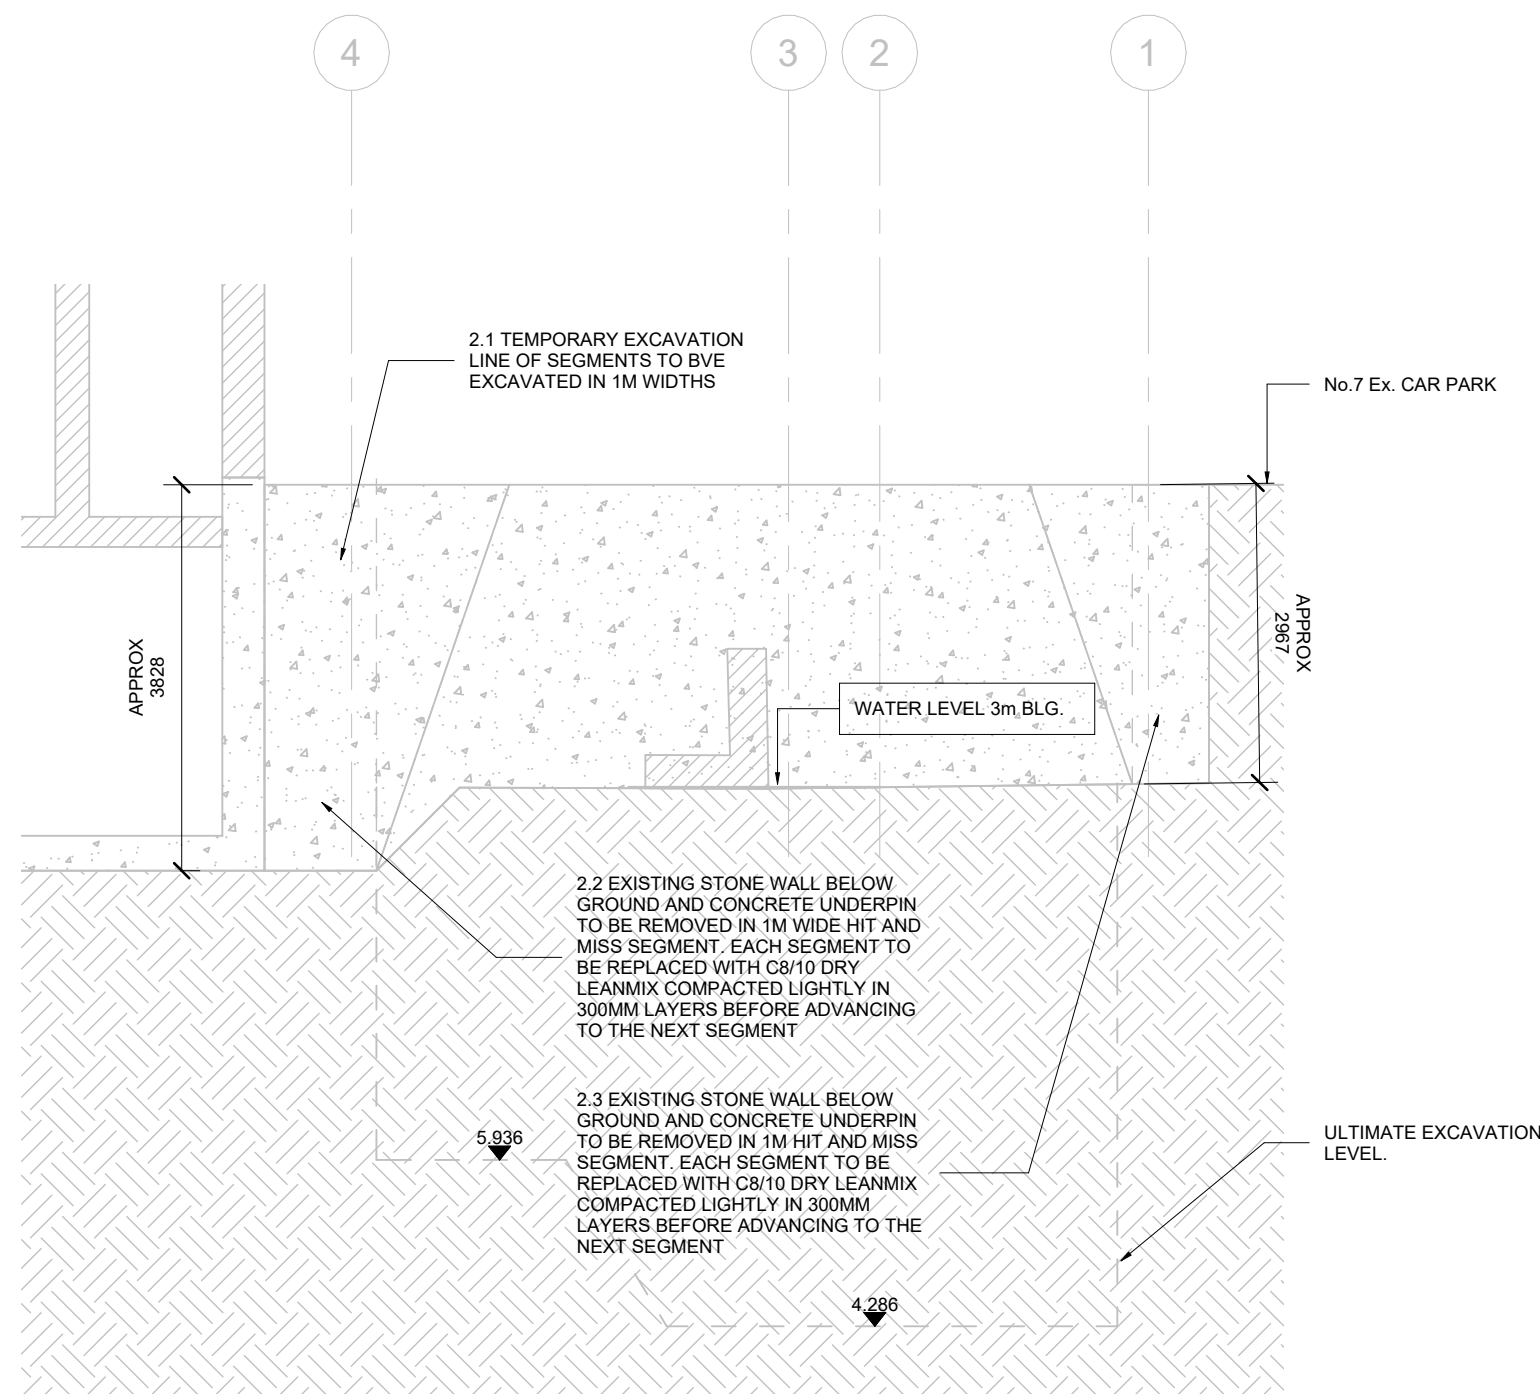


A-SECTION STEP 2 (ALREADY COMPLETED BY OTHERS AS PART OF ENABLING WORKS)

1 : 75

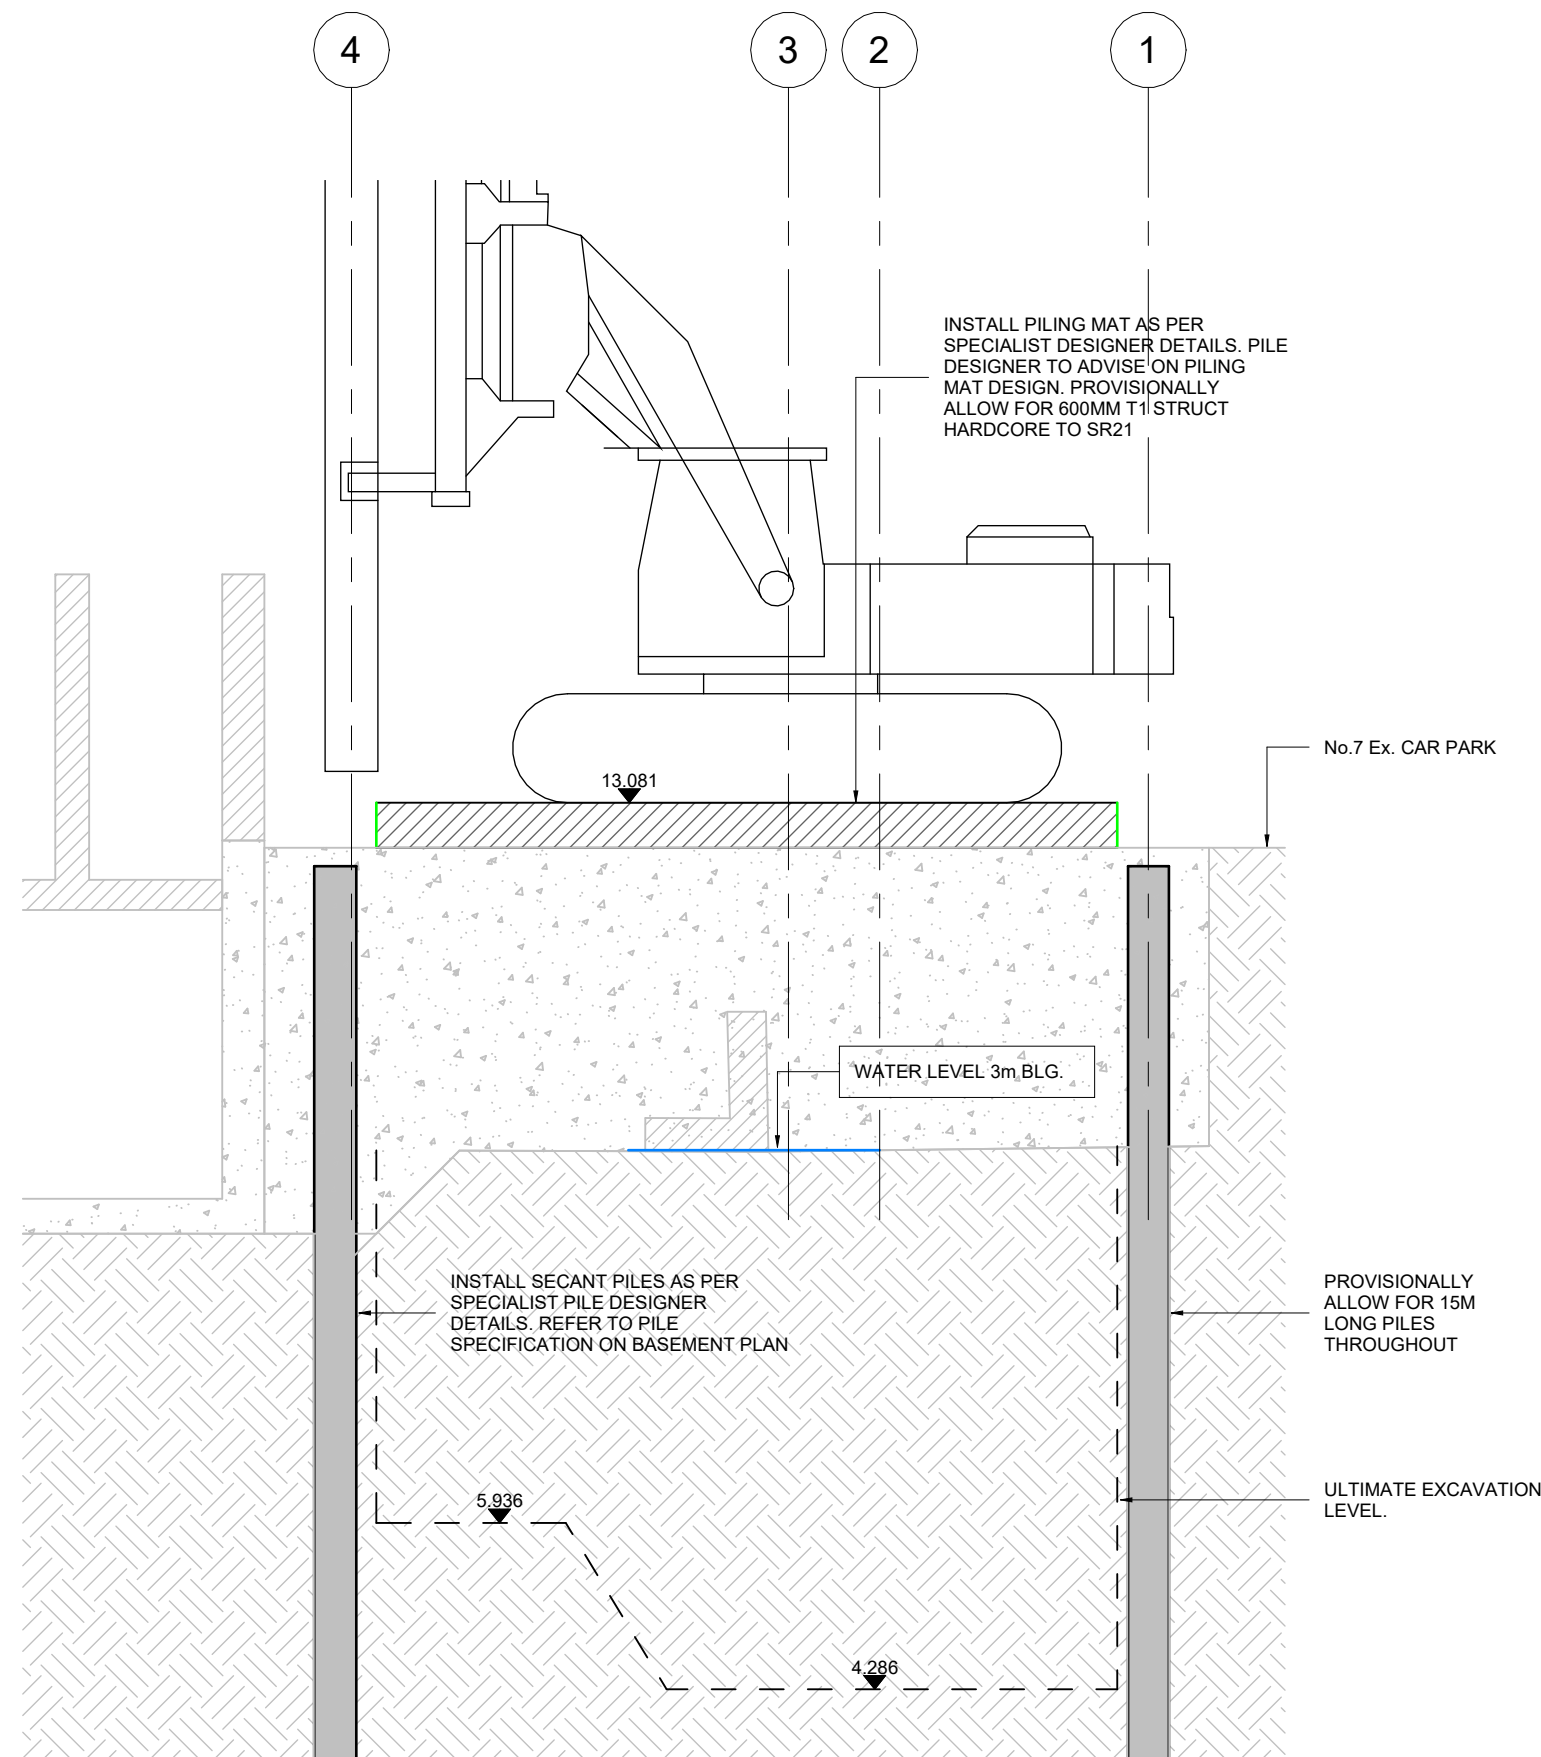


A-SECTION STEP 3 (STAGE 3A)

1 : 75

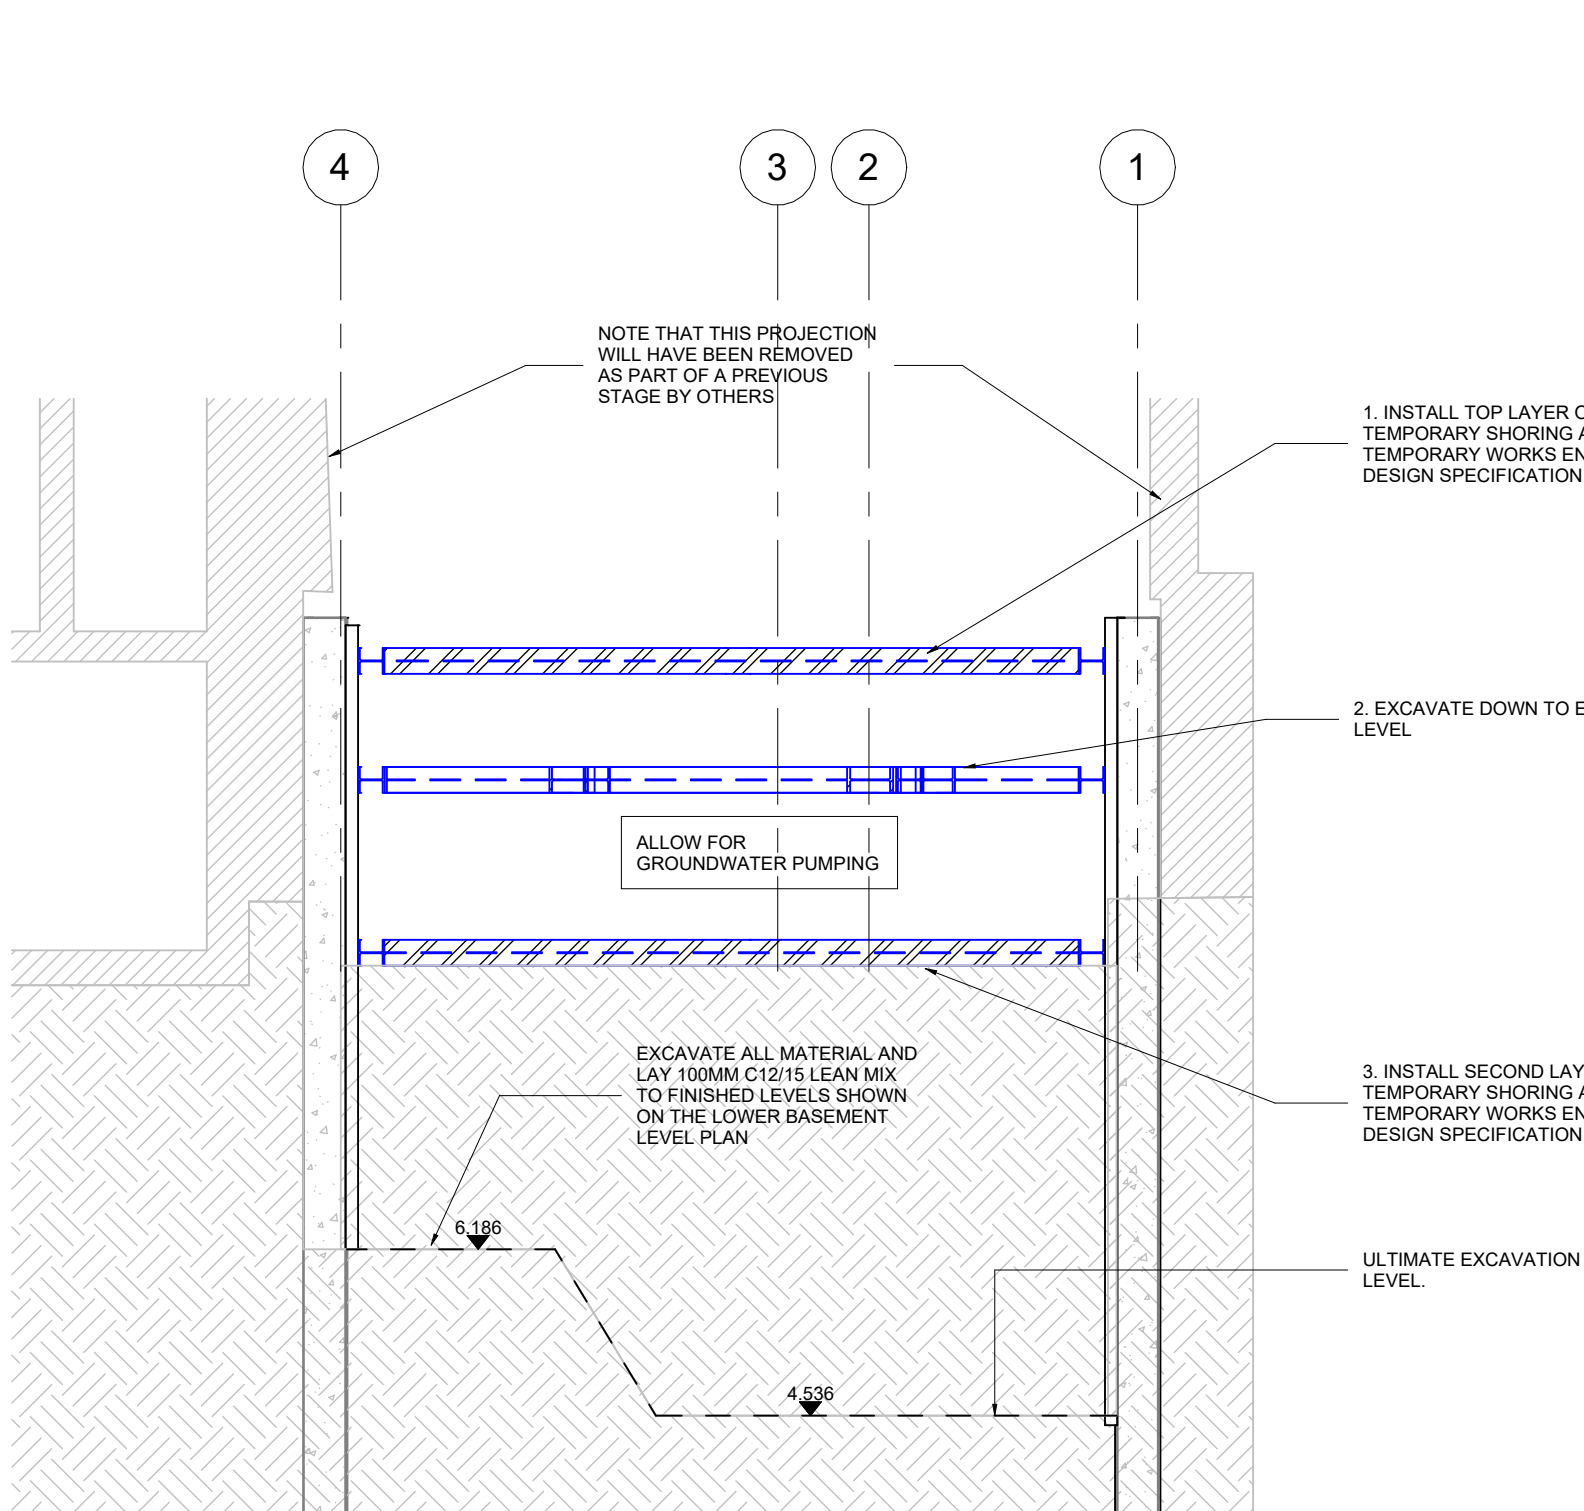


A-SECTION STEP 4 (STAGE 3A)

1 : 75

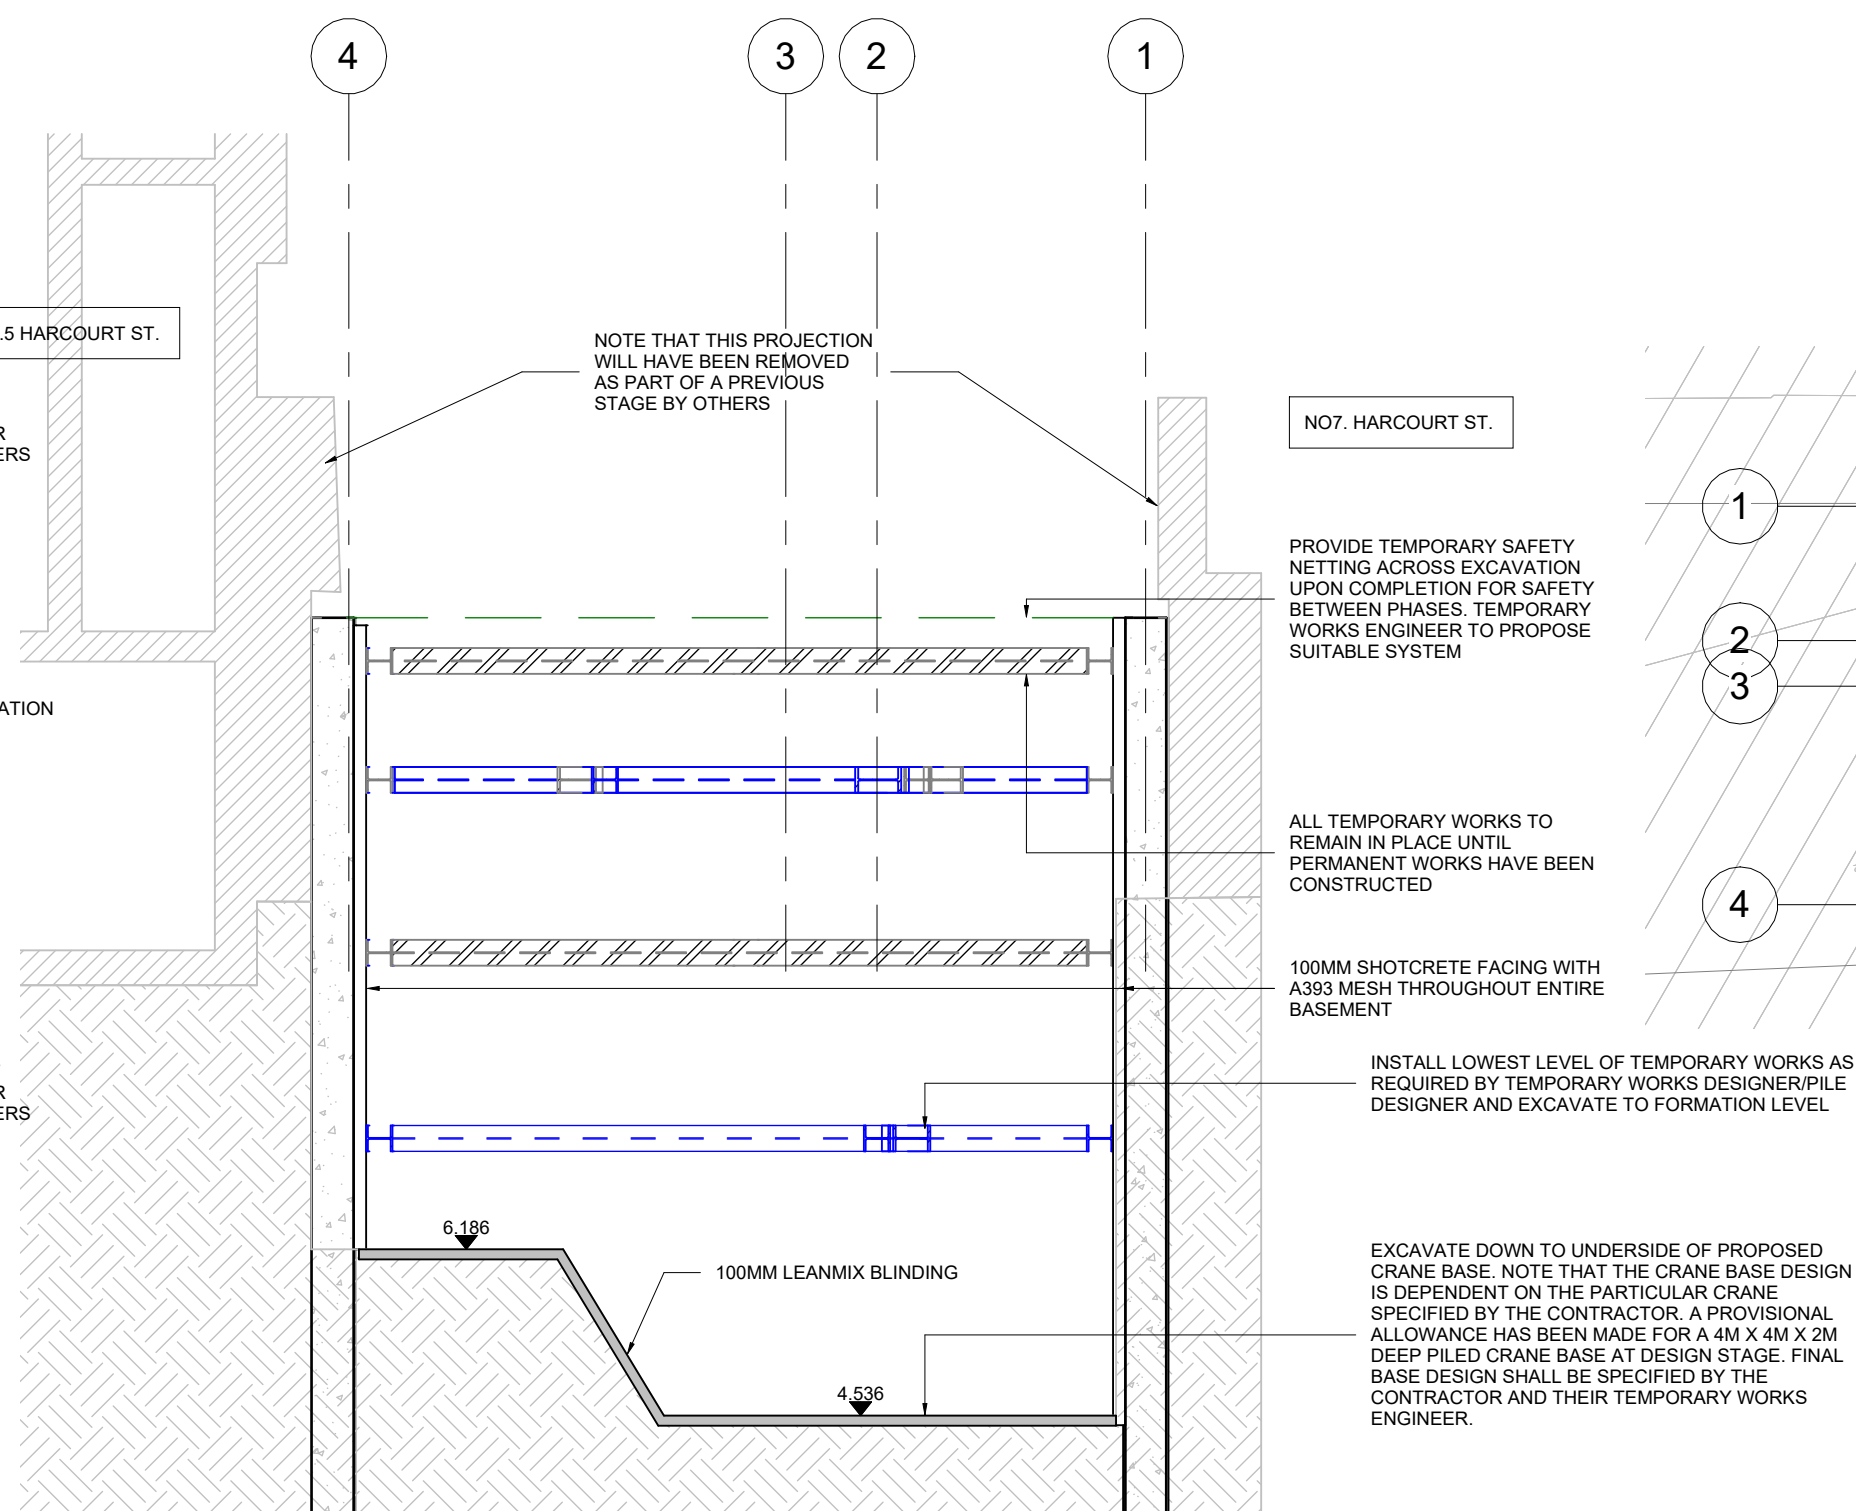

A-SECTION STEP 5 (STAGE 3A)

1 : 75

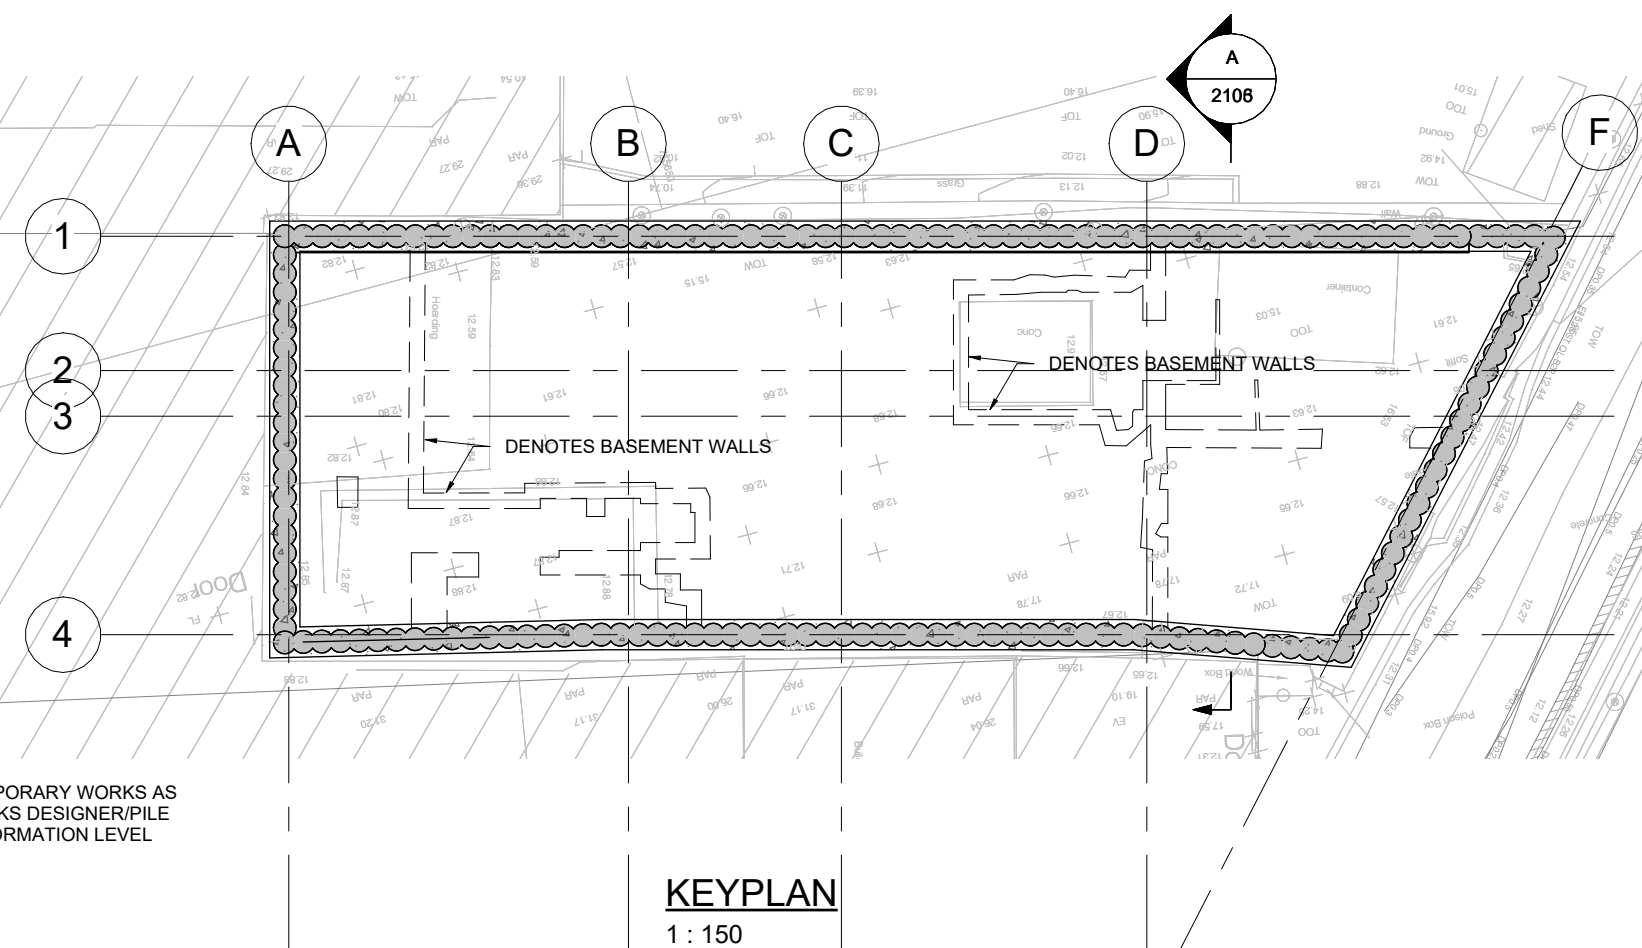

- NOTES**
- THIS DRAWING IS TO BE READ IN CONJUNCTION WITH RELEVANT ARCHITECTS AND ENGINEERS DRAWINGS.
 - FIGURED DIMENSIONS ONLY TO BE TAKEN FROM THIS DRAWING. ALL DIMENSIONS TO BE CHECKED ON SITE. ENGINEER TO BE INFORMED IMMEDIATELY OF ANY DISCREPANCIES BEFORE ANY WORK PROCEEDS.
 - REFER TO DRAWING **25018-DOW-Z2-ZZ-DR-S** FOR PROJECT SPECIFICATION.
- NOTE:**
THE CONSTRUCTION STEPS ILLUSTRATED WITHIN THIS DRAWING ARE PROVIDED FOR GUIDANCE ONLY AND REPRESENT AN INDICATIVE OUTLINE OF THE ANTICIPATED SEQUENCE OF WORKS. THEY DO NOT CONSTITUTE A PRESCRIBED METHODOLOGY.
- IT REMAINS THE SOLE RESPONSIBILITY OF THE MAIN CONTRACTOR TO DEVELOP, VERIFY, AND IMPLEMENT THEIR OWN DETAILED AND FULLY COMPLIANT SEQUENCING OF WORKS. THIS MUST TAKE INTO ACCOUNT ALL RELEVANT HEALTH AND SAFETY REQUIREMENTS, STATUTORY OBLIGATIONS, SITE CONDITIONS, LOGISTICS, AND PRACTICAL CONSTRUCTION CONSIDERATIONS. THE MAIN CONTRACTOR MUST ALSO ENSURE THAT THEIR PROPOSED METHODOLOGY IS APPROPRIATELY RESOURCED, COORDINATED, AND REFLECTED WITHIN THEIR TENDER PRICE.
- ALL TENDERERS ARE STRONGLY ADVISED TO UNDERTAKE A THOROUGH SITE VISIT AND TO FAMILIARISE THEMSELVES FULLY WITH ALL EXISTING CONDITIONS, ACCESS LIMITATIONS, OPERATIONAL CONSTRAINTS, AND ANY FACTORS THAT MAY INFLUENCE THE PLANNING OR EXECUTION OF THE WORKS PRIOR TO SUBMITTING THEIR TENDER. NO CLAIMS WILL BE ACCEPTED ARISING FROM A FAILURE TO ADEQUATELY INSPECT OR UNDERSTAND THE SITE CONSTRAINTS.

NOTE: ALL TEMPORARY WORKS SHALL REMAIN IN PLACE UNTIL THE BASEMENT PERMANENT STRUCTURE HAS BEEN COMPLETED. THIS WILL BE CARRIED OUT BY A SEPARATE CONTRACTOR AS PART OF A FUTURE CONTRACT. AS SUCH TEMPORARY WORKS WILL BE HANDLED OVER FROM ONE CONTRACTOR TO ANOTHER.

Rev	Date	Amendments	by	chkd
P03	12.03.26	GENERAL REVISIONS	PDu	IC
P02	27.02.26	GENERAL REVISIONS	PDu	IC
P01	26.02.13	ISSUED FOR INFORMATION	PDu	IC

PROJECT

6 HARCOURT ST. DUBLIN

CLIENT
OFFICE OF PUBLIC WORKS

DRAWING TITLE
OUTLINE SEQUENCE OF WORKS
FOR BASEMENT EXCAVATION
STAGE 3A

drawn by: PDu | date: 01.06.25 | scale: As indicated @ A1 | chk: IC

25018-DOW-Z2-ZZ-DR-S

Project	Originator	Volume	Level	Type	Role
25018	2106				
DOW Project No.	drg. no.				

S2 - FOR INFORMATION

Suitability Status: Code - Description

Cashel Business Centre,
Cashel Road, Kimmage, Dublin 12
T 01 4901611
E admin@downesassociates.ie
www.downesassociates.ie