



COPYRIGHT:
The design and details shown on this drawing are applicable to their project only and may not be reproduced in whole or in part or be used for any other project or purpose without the written permission of Limerick City and County Council with whom copyright resides.

DO NOT SCALE from this drawing. Use figured dimensions.
Contractor to check all dimensions on site prior to commencement of works. Any discrepancies are to be referred to the ARCHITECT.

Development Summary

Development Summary	
Site Area	0.0413 ha
No. of Units	2
Density	
No. of Bed Spaces	4
No. of Parking Spaces	2
Public Open Space Provision	Private/ public park local.

No. Bedrooms	House Type	Description	No. of Type	% of Total
1 BED	A	1B - 2P	1	50
2 BED	B	2B - 4P	1	50
			2	100.00

Schedule of Units

Unit Number	House/Apt	No. of Storeys	Unit Type	Description	GFA Area (sqm)
1	A	1	A	1B - 2P	63
2	B	1	B	2B - 4P	77

© National Mapping Division of Tailte Éireann . All rights reserved. Liscence number CYAL50252415

REVISIONS

-	-	-	-	-

DATE	REV.	BY.	CH.	DESCRIPTION
------	------	-----	-----	-------------




Limerick City and County Council
Housing Construction.
First Floor, Dooradoyle,
Co Limerick.

PROJECT: Proposed 2 units at Mayor Stone Limerick.


STAGE: Approval stage only.

DRAWING TITLE:
Existing Plans and Elevations.

DATE: 30/09/2024	Drawing ref: MT EFP.	
SCALE: 1:100.		
DRAWN: Á.L.	SHEET SIZE: A3.	REVISION:
CHECKED: DR		
Folio reference: N/A.		

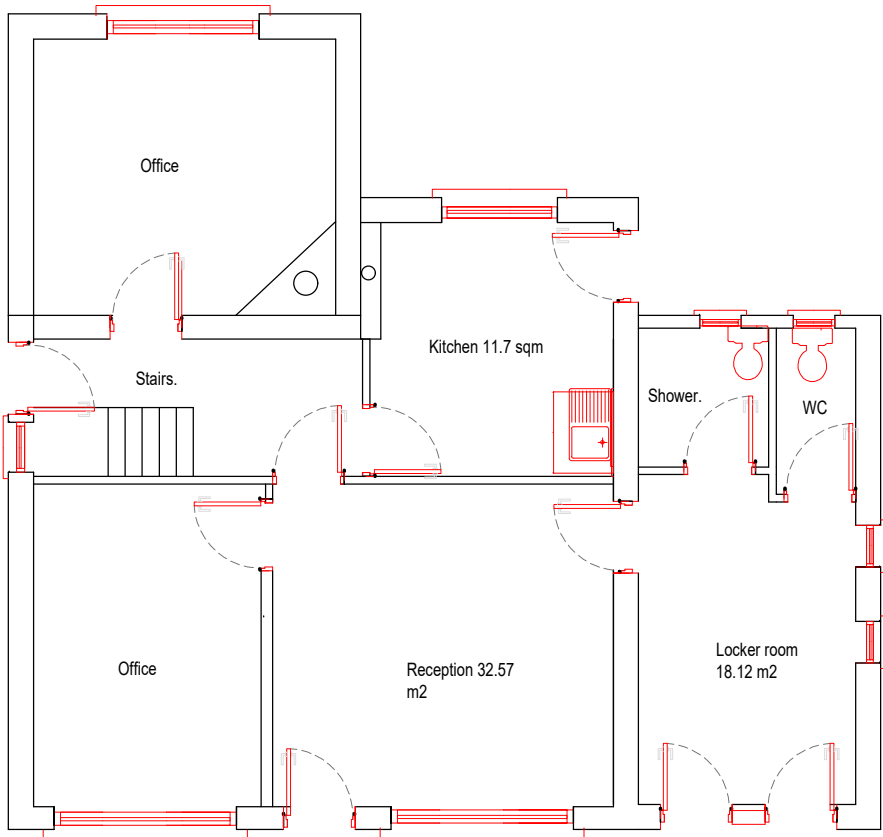

Existing Ground floor layout.

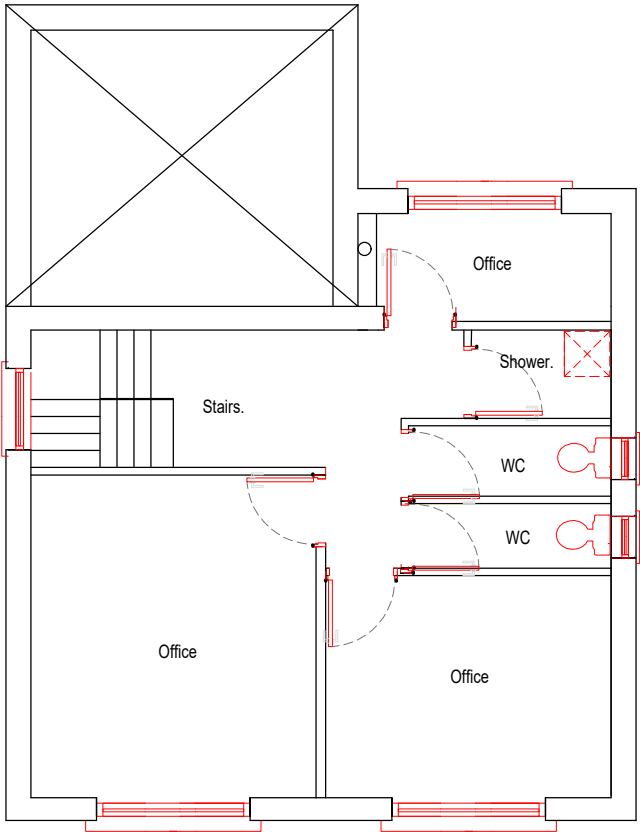

Existing First floor layout.