



COPYRIGHT:
The design and details shown on this drawing are applicable to their project only and may not be reproduced in whole or in part or be used for any other project or purpose without the written permission of Limerick City and County Council with whom copyright resides.

DO NOT SCALE from this drawing. Use figured dimensions.
Contractor to check all dimensions on site prior to commencement of works. Any discrepancies are to be referred to the ARCHITECT.

© National Mapping Division of Tailte Éireann . All rights reserved. Licence number CYAL50252415

REVISIONS

-	-	-	-	-

DATE	REV.	BY.	CH.	DESCRIPTION
------	------	-----	-----	-------------



Comhairle Cathrach
& Contae Luimnigh

Limerick City
& County Council


Limerick City and County Council
Housing Construction.
First Floor, Dooradoyle,
Co Limerick.

PROJECT: 2 UNITS Mayorstone Limerick.


STAGE: Approval stage only.

DRAWING TITLE:
Proposed Section AA BB and CC


DATE: 30/09/2024	Drawing Ref: MT sect.	
SCALE: 1:100		
DRAWN: Á.L.	SHEET SIZE: A3.	REVISION: -
CHECKED:		
Folio reference: N/A.		

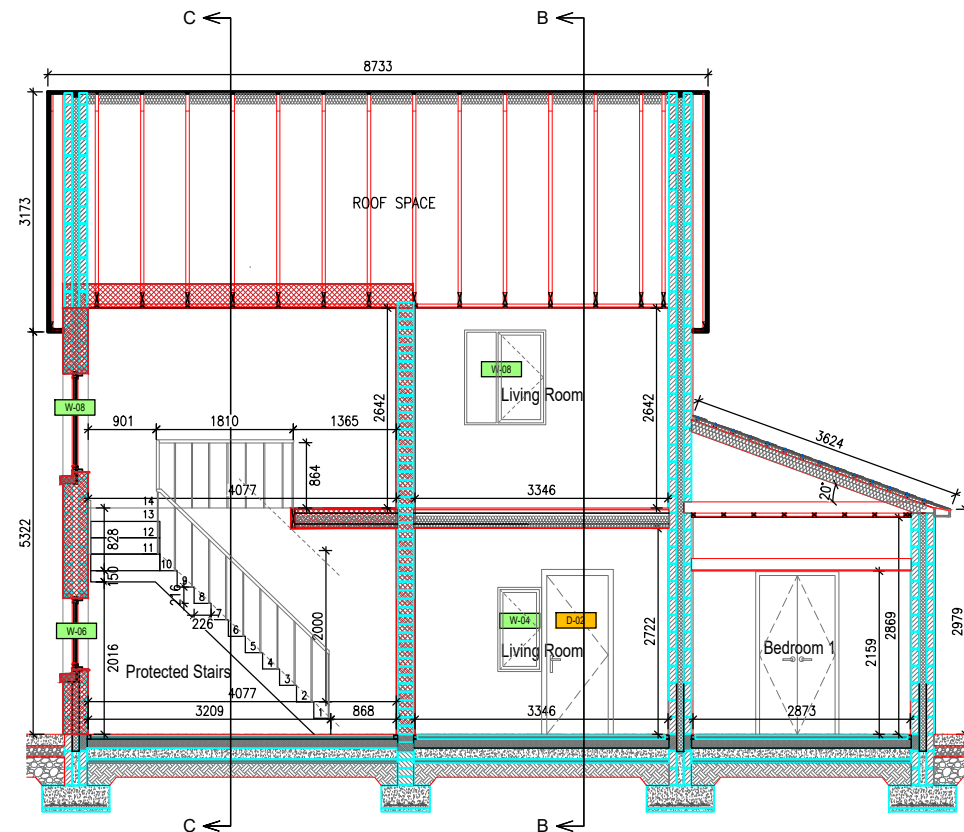

SECTION AA
Scale 1:100

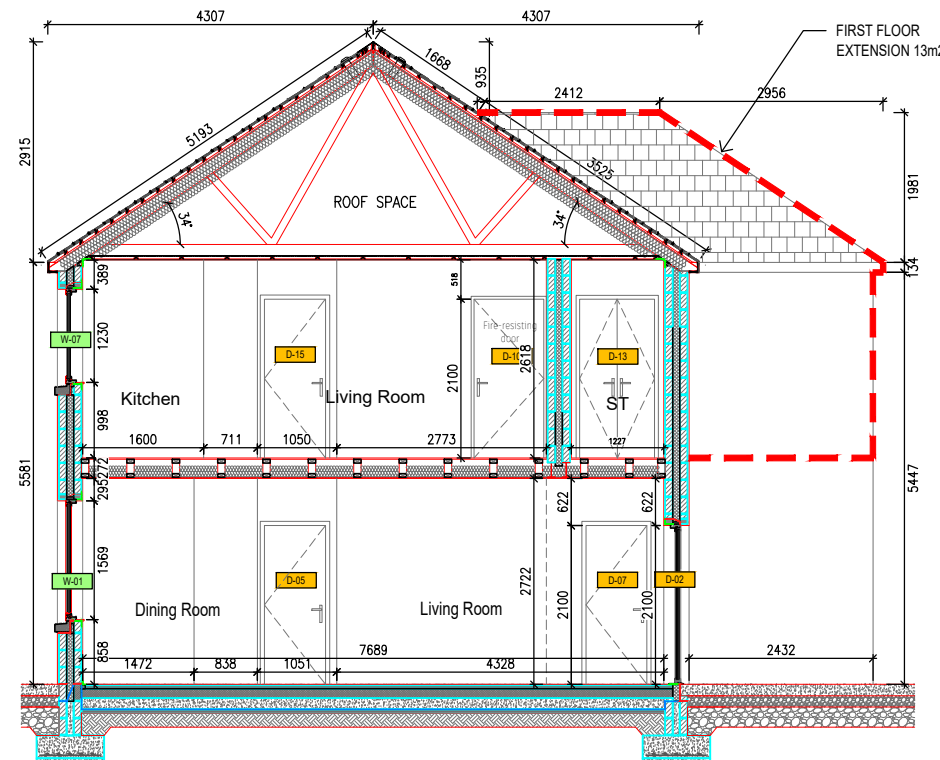

SECTION BB
Scale 1:100

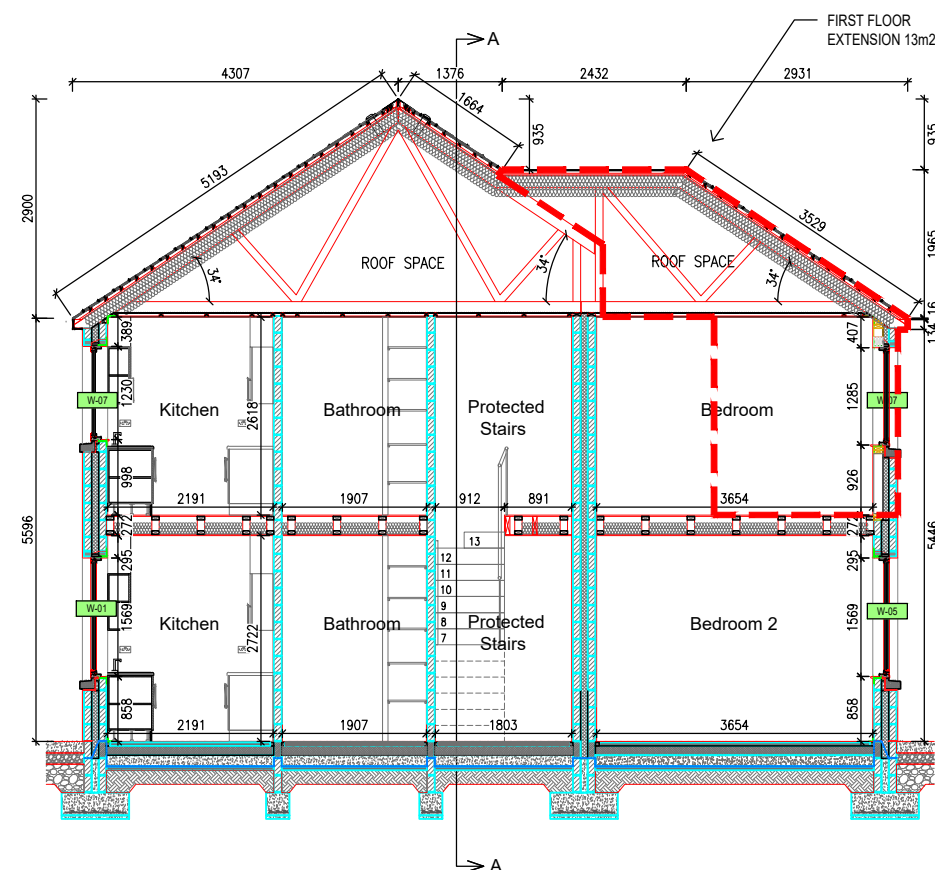

SECTION BB
Scale 1:100