


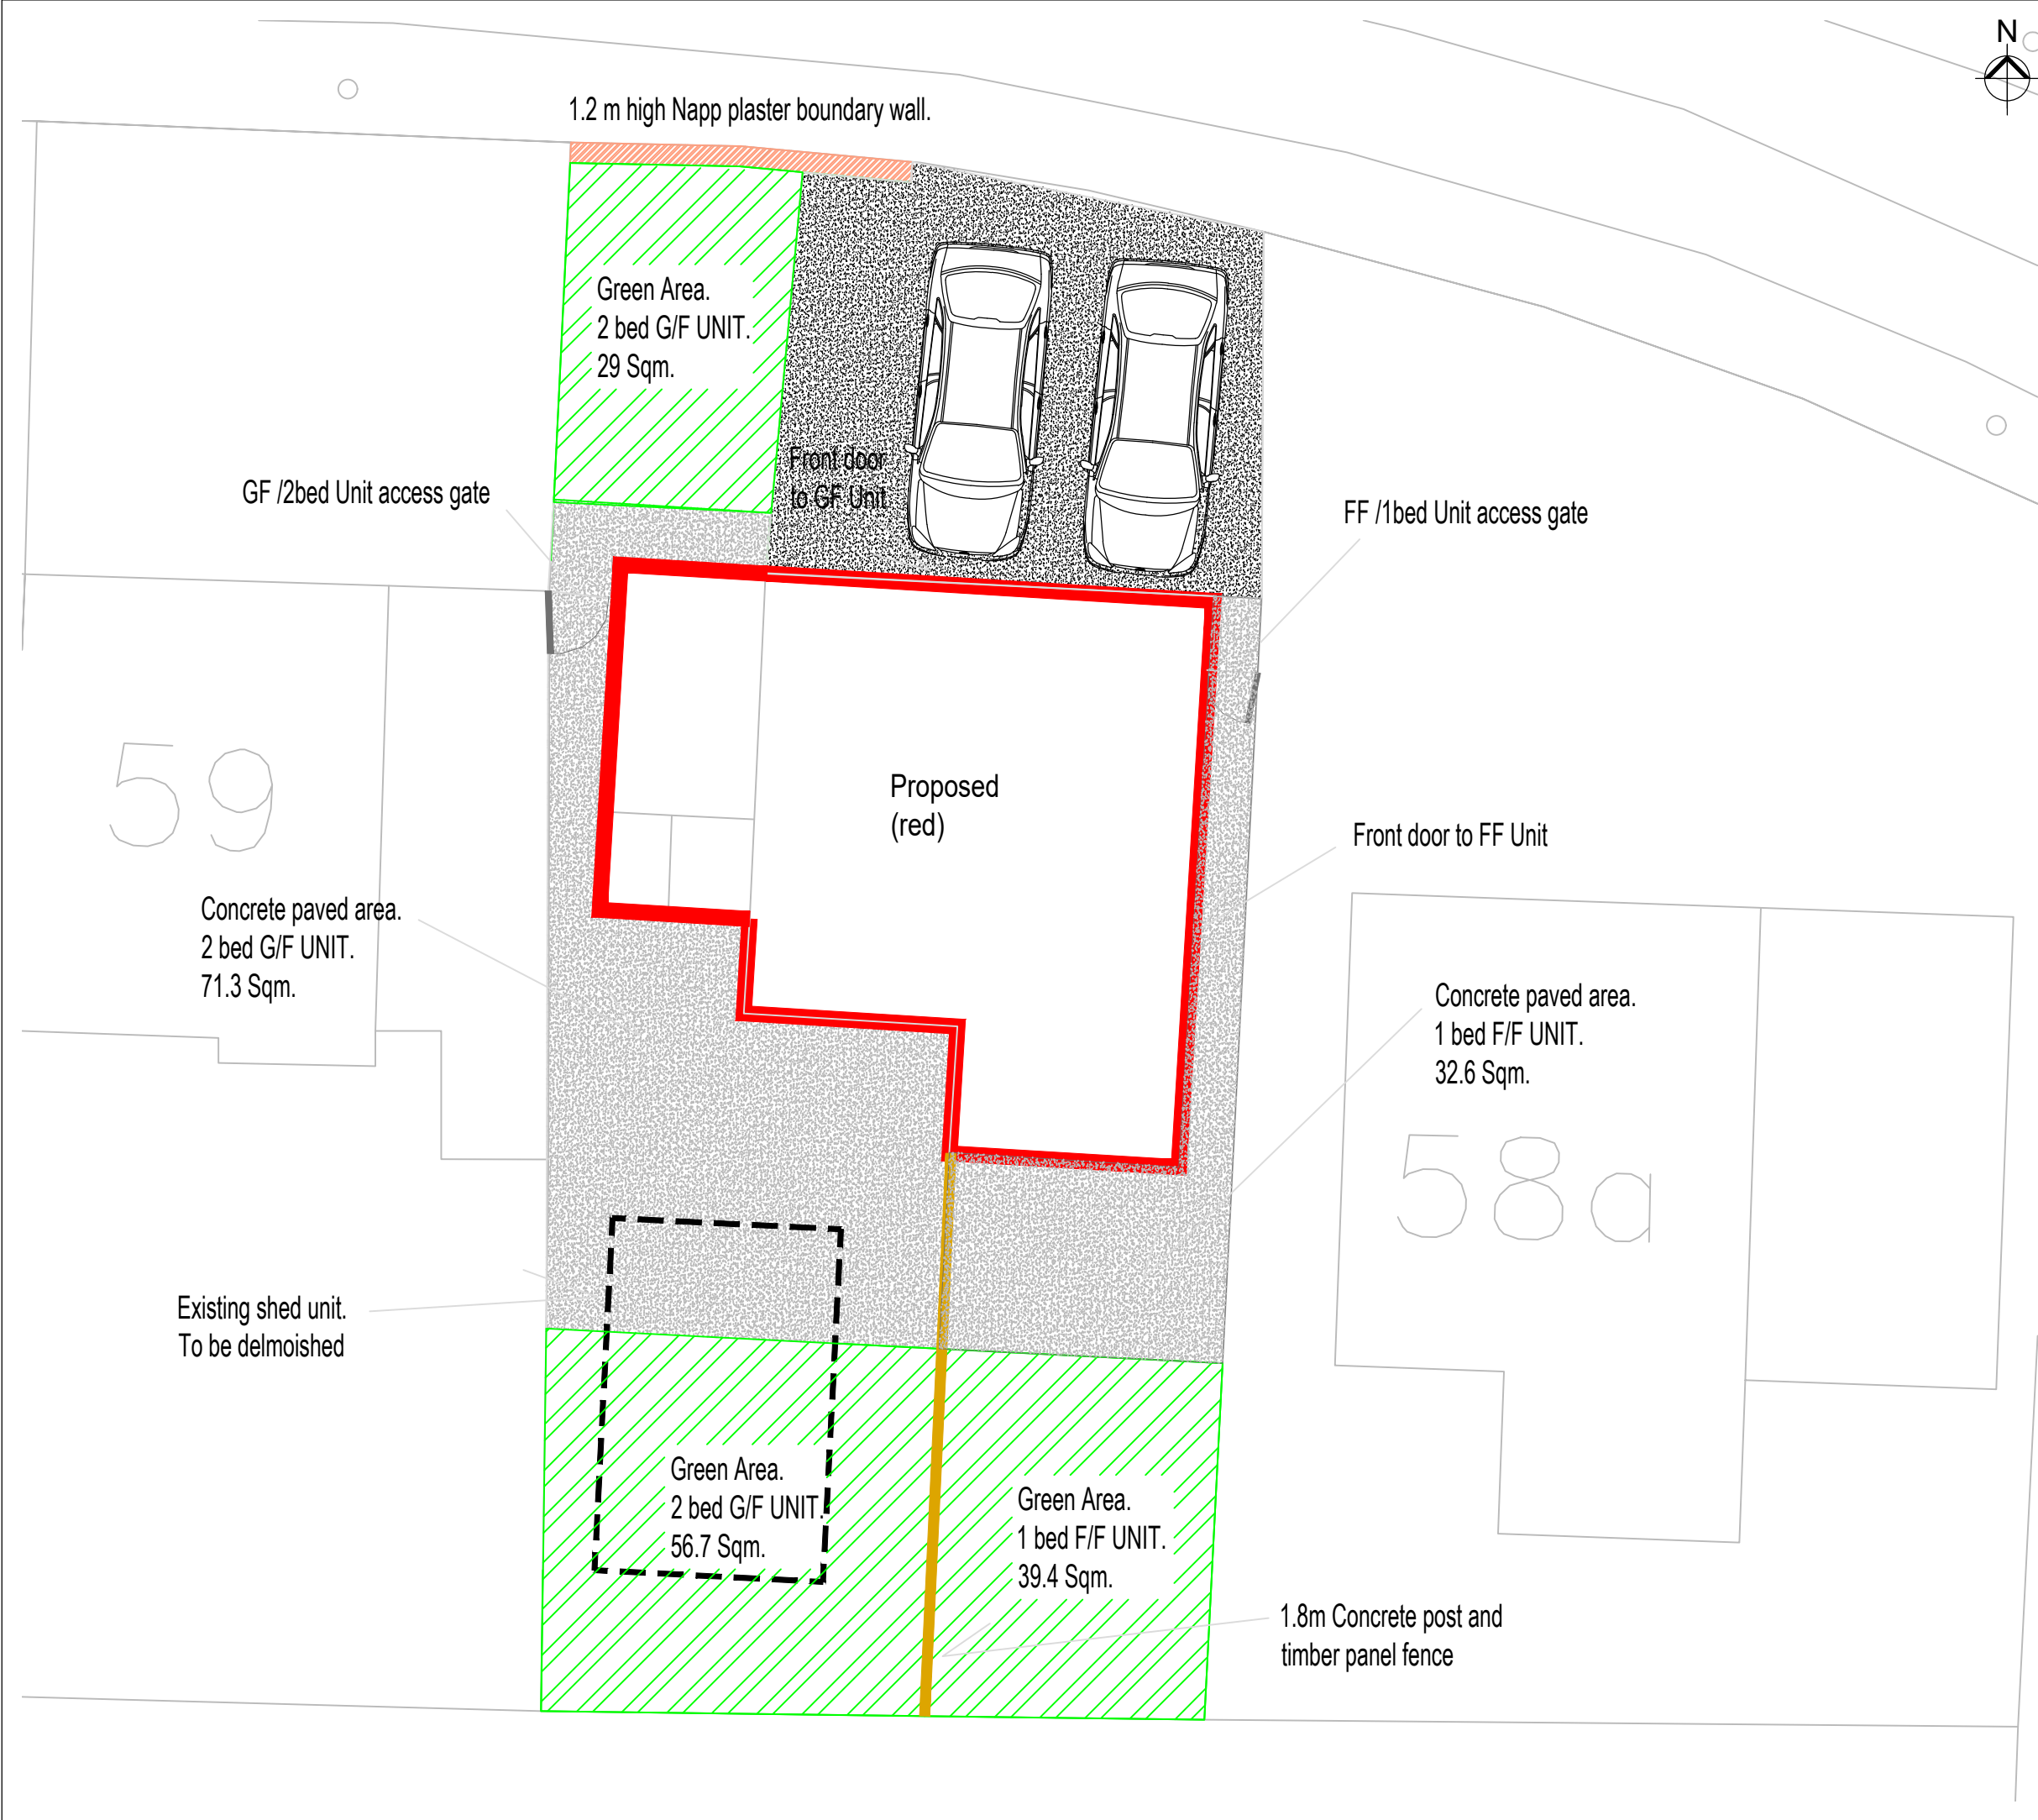

COPYRIGHT:
The design and details shown on this drawing are applicable to their project only and may not be reproduced in whole or in part or be used for any other project or purpose without the written permission of Limerick City and County Council with whom copyright resides.

DO NOT SCALE from this drawing. Use figured dimensions.
Contractor to check all dimensions on site prior to commencement of works. Any discrepancies are to be referred to the ARCHITECT.

Site Boundaries:

Site Area: 0.0413 Hectares.

© National Mapping Division of Tailte Éireann . All rights reserved. Licence number CYAL50252415

REVISIONS

DATE	REV	BY	CH	DESCRIPTION
-	-	-	-	-

DATE	REV	BY	CH	DESCRIPTION
-	-	-	-	-



Comhairle Cathrach
& Contae Luimnigh

Limerick City
& County Council

Limerick City and County Council
Housing Construction.
First Floor, Dooradoyle,
Co Limerick.

PROJECT: Mayorstone Limerick, Co Limerick.

STAGE: Approval stage only.

DRAWING TITLE:
Site Layout.

DATE: 30/09/2024	Drawing ref: MT SL.	
SCALE: 1:125.		
DRAWN: Á.L.	SHEET SIZE: A3.	REVISION: A.
CHECKED: DR		
TAILTE REF: 4682-16		