

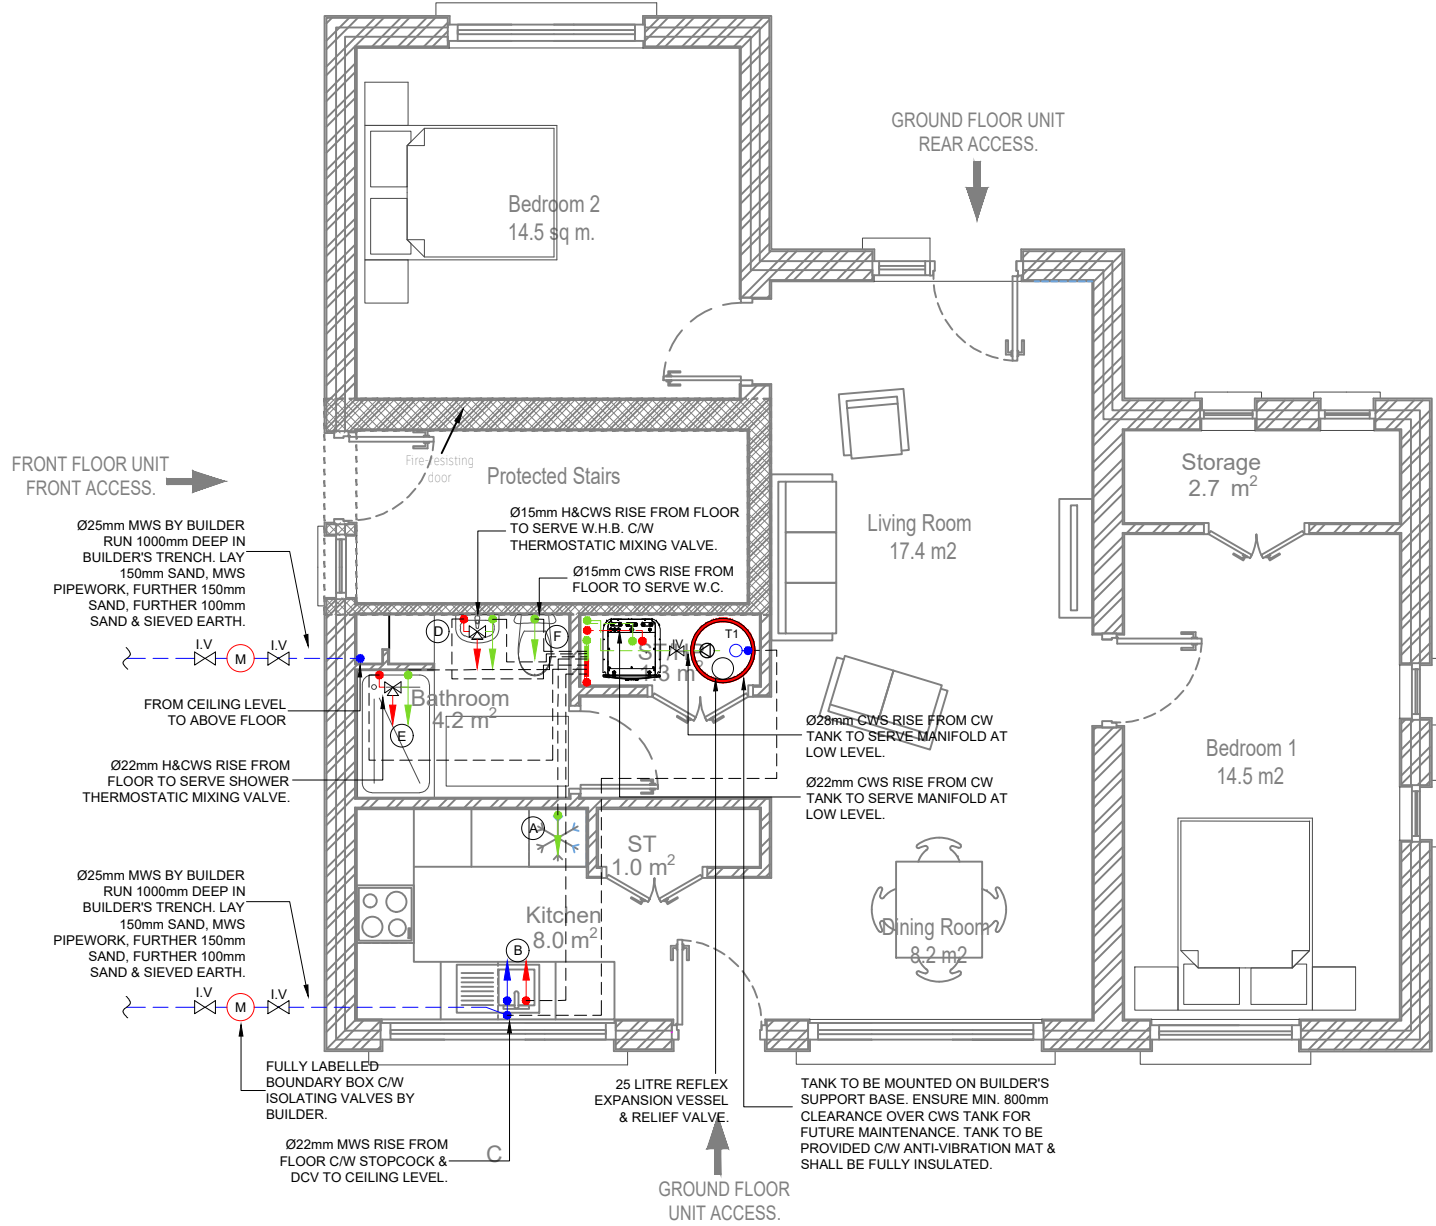
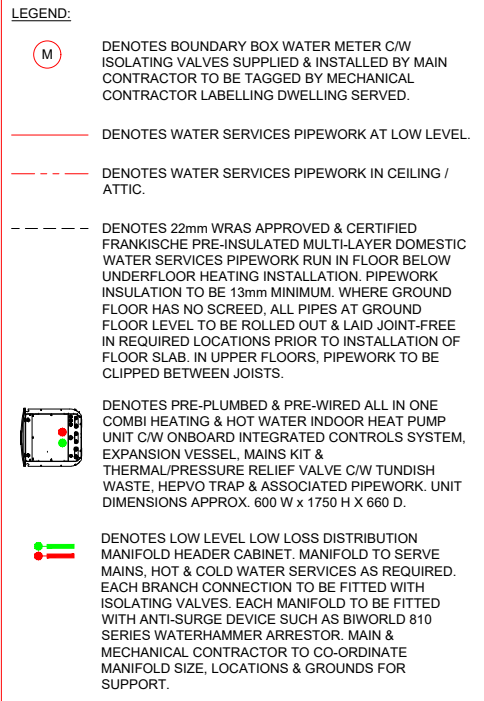
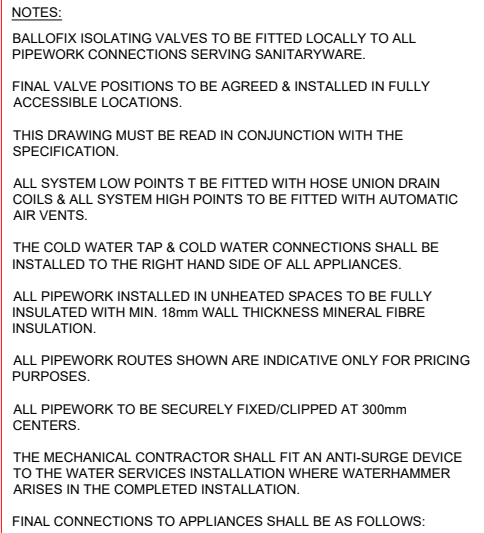
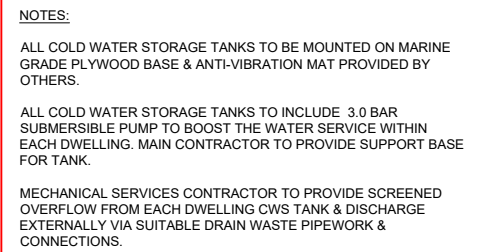
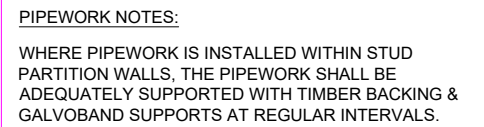
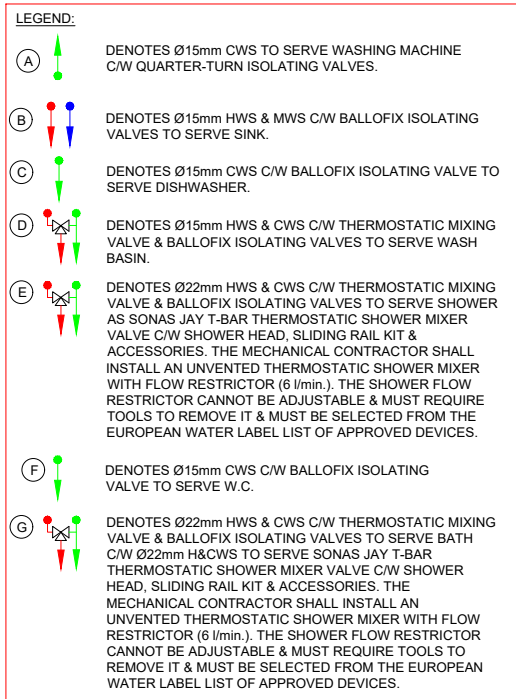
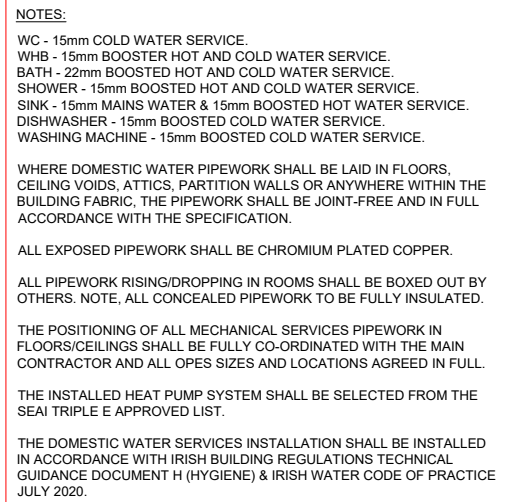


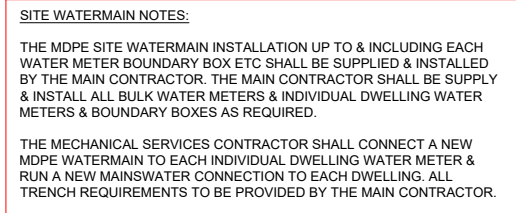





Proposed Ground floor unit layout 2 Bed 4 persons. TOTAL 88.3 sqm

SCHEDULE OF COLD WATER STORAGE TANKS


REF.	TYPE	CAPACITY	DIM.	ACCESSORIES
T1	ONE PIECE FULLY INSULATED VERTICAL EPS MULTIBOOST WRAS APPROVED COLD WATER STORAGE TANK C/W SUBMERISBLE PUMP, DRIP TRAY & SCREENED OVERFLOW.	250 LITRES	Ø760 x 1033 H mm	DRIP TRAY, CLOSE FITTING LID, INSULATION JACKET, BYELAW 30 KIT, SURGE TANK & PRESSURE WAVE TANK. TANK TO BE FITTED WITH WRAS APPROVED COMPONENTS.

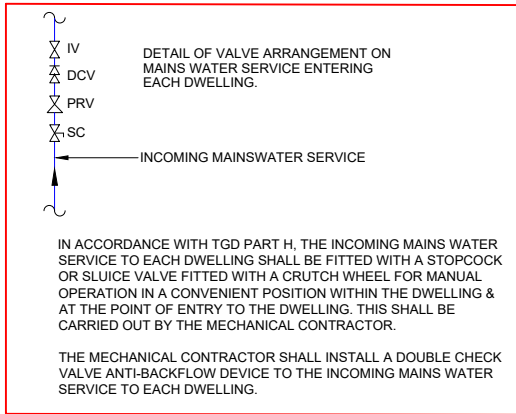

EPS MULTIBOOST 250 LITRE VERTICAL COLD WATER STORAGE TANK C/W SUBMERSIBLE PUMP, INSULATION & DRIP TRAY. - REF. T1

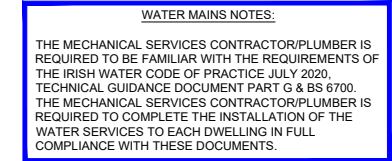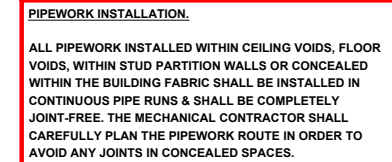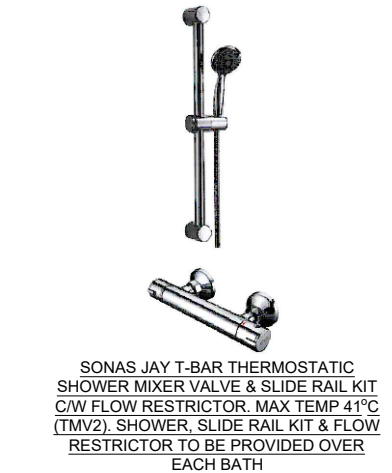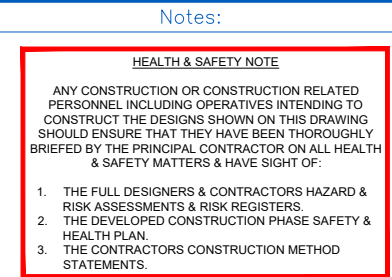

T	For Tender	VP	17.04.25
REV:	DESCRIPTION:	BY:	DATE:
STATUS:			

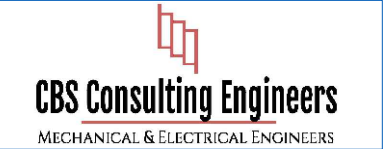

SITE: Residential Development at 58 Mayorstone, Limerick			
TITLE: Domestic Water Services Ground Floor Layout			
SCALE AT A1: 1:40	DATE: 17.04.25	DRAWN: VP	CHECKED: RY
PROJECT NO:	DRAWING NO: M201	REVISION: T	