


Tender Documentation

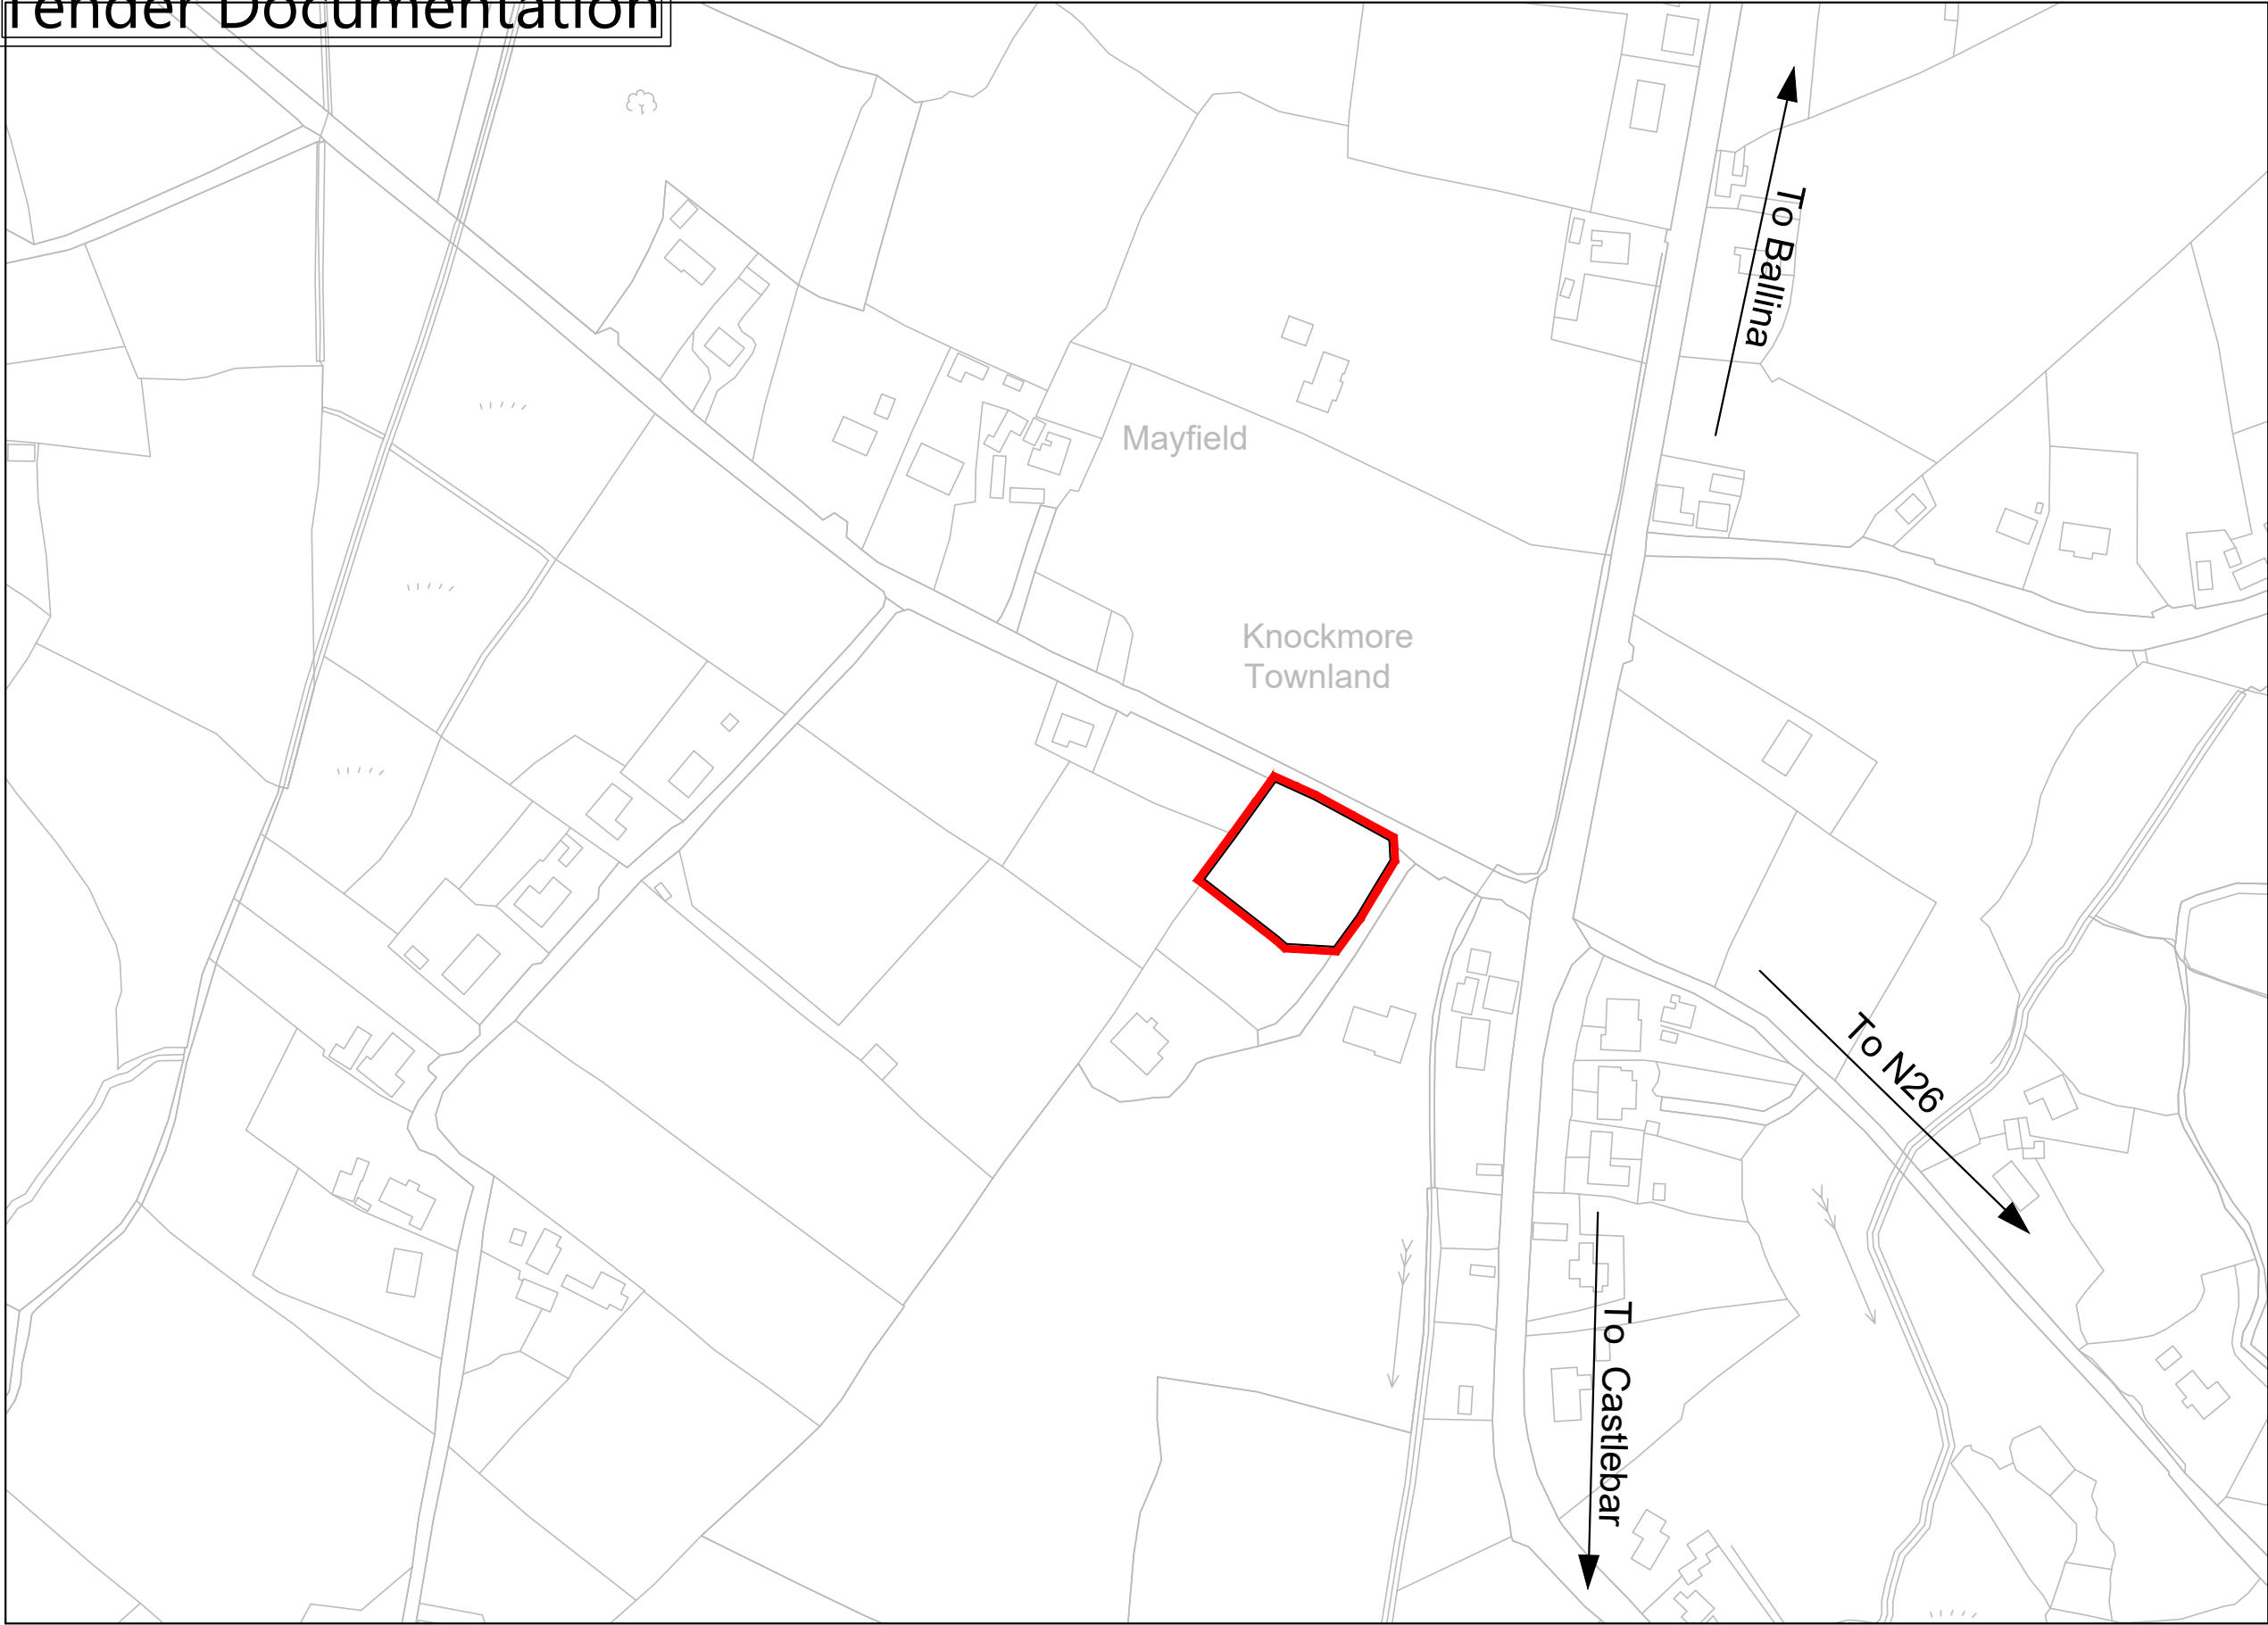

© Copyright - This drawing is protected by copyright and is the property of Mayo County Council. It may not be used, reproduced or disclosed to anyone without the prior written approval of Mayo County Council.

- All drawings are to be read in conjunction with other consultant's drawings
- All dimensions, unless otherwise stated, are given in millimetres and must be confirmed and checked by the Contractor on site.
- Levels are generally given in metres from a specified datum. All Levels must be confirmed and checked by the Contractor on site.
- Any discrepancies on this drawing are to be brought to the attention of Mayo County Council Architects immediately.
- Do not scale this drawing. Written dimensions only to be used.

Includes Ordnance Survey Ireland data reproduced under OSI licence number :
© Tallte Éireann Surveying Licence Nr. CYAL50510779
Unauthorised reproduction infringes Ordnance Survey Ireland and Government of Ireland copyright Ordnance Survey Ireland



 SITE SUBJECT TO Part VIII OUTLINED IN RED.
Ex OS Sheet No. 1586

1 SITE LOCATION PLAN

Scale 1:1000 @ A3

Status Key			
SHARED / FOR INFORMATION			
S0	WORK IN PROGRESS	Rev. No.	Date:
S1	COORDINATION		Comment
S2	INFORMATION		
S3	REVIEW / COMMENT		
S4	CONST. APPROVAL		
D1	COSTING		
D2	TENDER		
D3	CONTRACTOR DESIGN		
PUBLISHED			
A1	PTS / FSC / DAC		
A2	CONSTRUCTION		
A3	AS-BUILT		



ARCHITECTS DEPARTMENT
MAYO COUNTY COUNCIL



Project Title: Knockmore Playground - Tender Document		Project No: D_203	Drawing No. SL(-)01	Purpose : D2
Drawing Title: Site Location Map		Element		Revision: +
		Scale:		1:1000
Project Number	Sub Phase	Element/Syst. Zone	Level	Type
D_203	-	D2	-	-
DR - MCC - AR - SL(-)01		Drawn By:	MAK	ISSUED:
		Checked By:	EOD	12.08.2026



MAYO.IE