


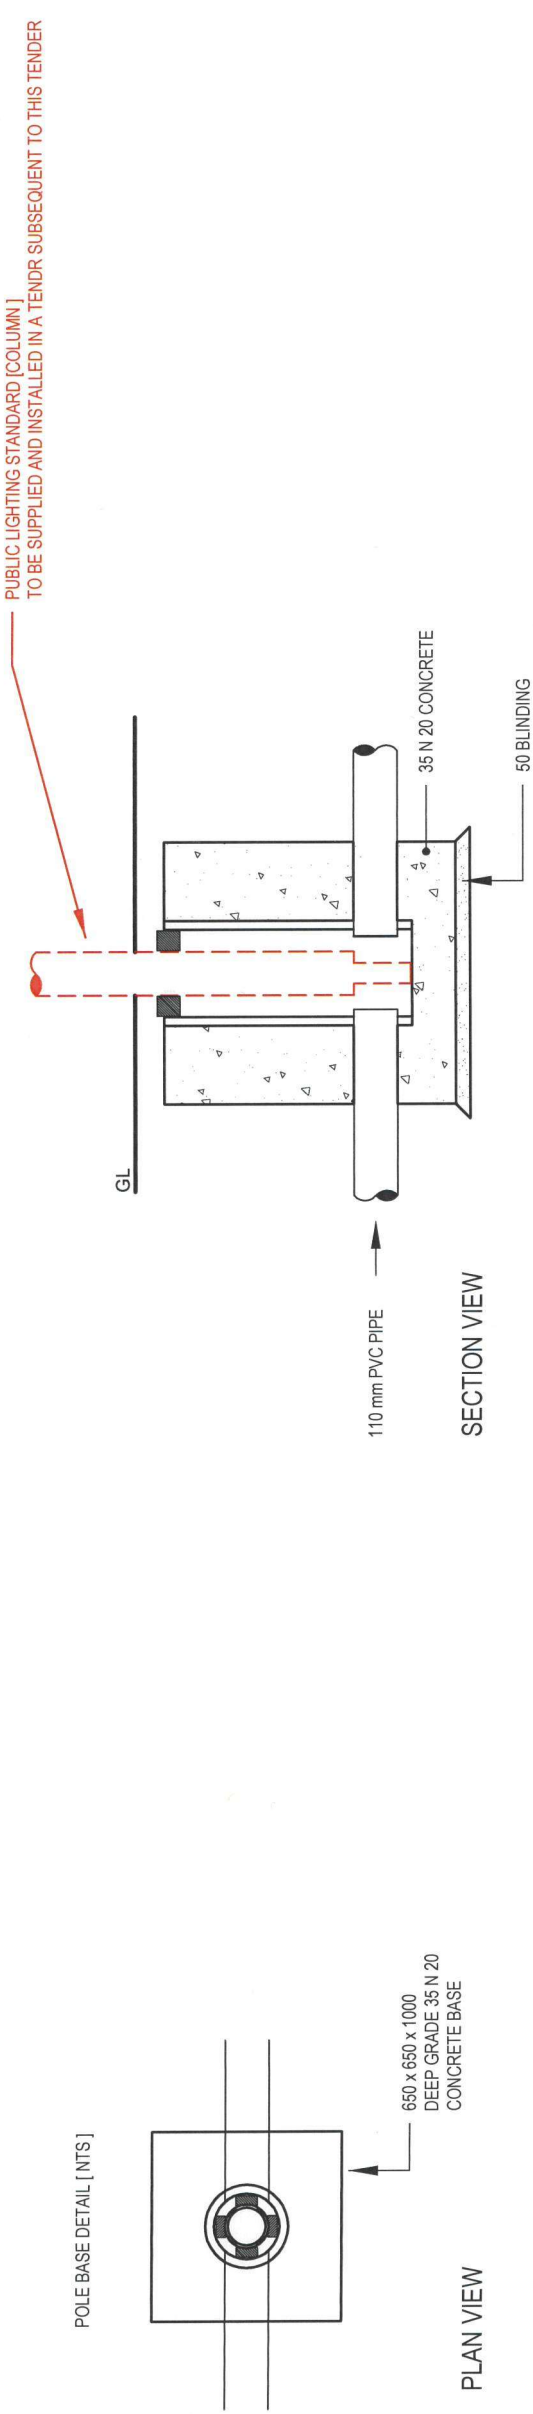

LIGHTING PROVISION
PUBLIC LIGHTING STANDARD [COLUMN] TO BE SUPPLIED AND INSTALLED IN A TENDR SUBSEQUENT TO THIS TENDER

PUBLIC LIGHT POLE BASE DETAIL
NTS



MAYO COUNTY COUNCIL
Ballina Municipal District, Civic Offices,
Ballina, County Mayo.

Tel: +353-96-76100
Fax: +353-96-76198

Project Name:		Proposed Playground at Knockmore, Co. Mayo	
Drawing Title:		CONSTRUCTION DETAIL SHEET 02 - Typical Public Light Pole Base Detail	
Drawing Status:		Tender Purposes	
Dwg By:	DC	Date:	March 2024
Ck By:	PG	Scale:	1:20
		Sheet size:	A3
		Dwg No:	02 - E
		Revision No:	0