


St. Cuans College

Drawing Pack



Table of Contents

1	DWG 01. Site Location Map	3
2	DWG 02. Site Layout	4
3	DWG 03. Site Layout	5
5	DWG 04. Cross Section	6
6	DWG 05. Ter3 Layout	7

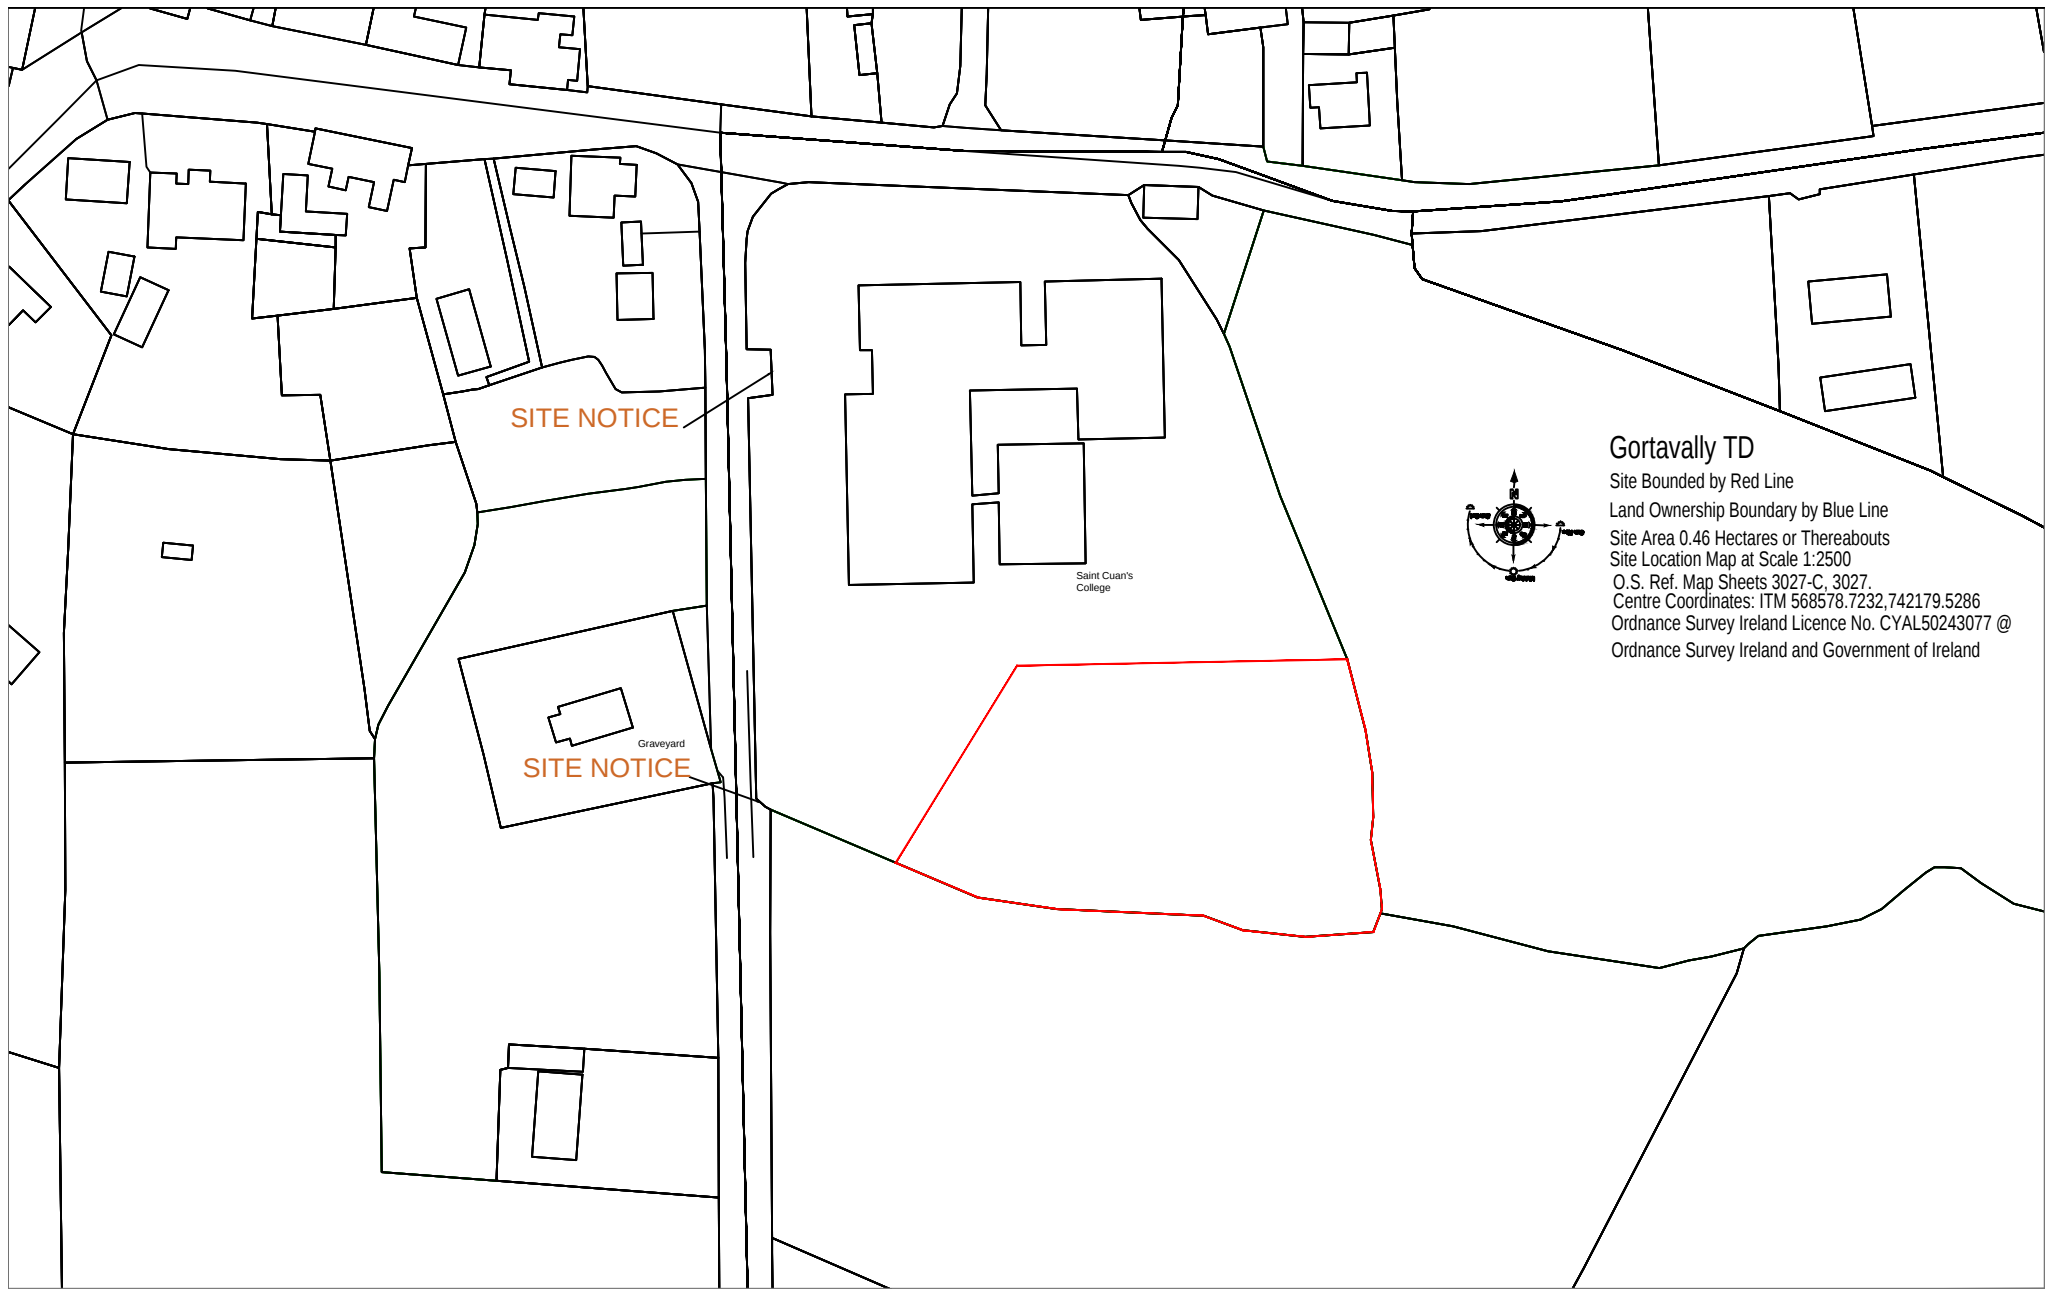

Gortavally TD

Site Bounded by Red Line

Land Ownership Boundary by Blue Line

Site Area 0.46 Hectares or Thereabouts

Site Location Map at Scale 1:2500

O.S. Ref. Map Sheets 3027-C, 3027.

Centre Coordinates: ITM 568578.7232, 742179.5286

Ordnance Survey Ireland Licence No. CYAL50243077 @

Ordnance Survey Ireland and Government of Ireland

Sheet Title:-

Site Location

Client:-
St Cuan's College

Project No:25-046D

Drg No:-01

Project Description:- Decommission existing septic tank and percolation area serving school buildings and replacing with new wastewater treatment system and Ter 3 Packaged Tertiary unit at Castleblakeney, Ballinasloe, Co. Galway, H53 AN80.

Scale: 1:2500 @ A4

Rev:-

Drawn by:- P.M.

Date:-15/09/2025




ENVIRONMENTAL • MONITORING • CONSULTING

1st and 2nd Floor, Kilmurry House, Main Street,
Castlereagh, Co Roscommon, F45 X854

094-9621258

www.coyleenv.ie

info@coyleenv.ie

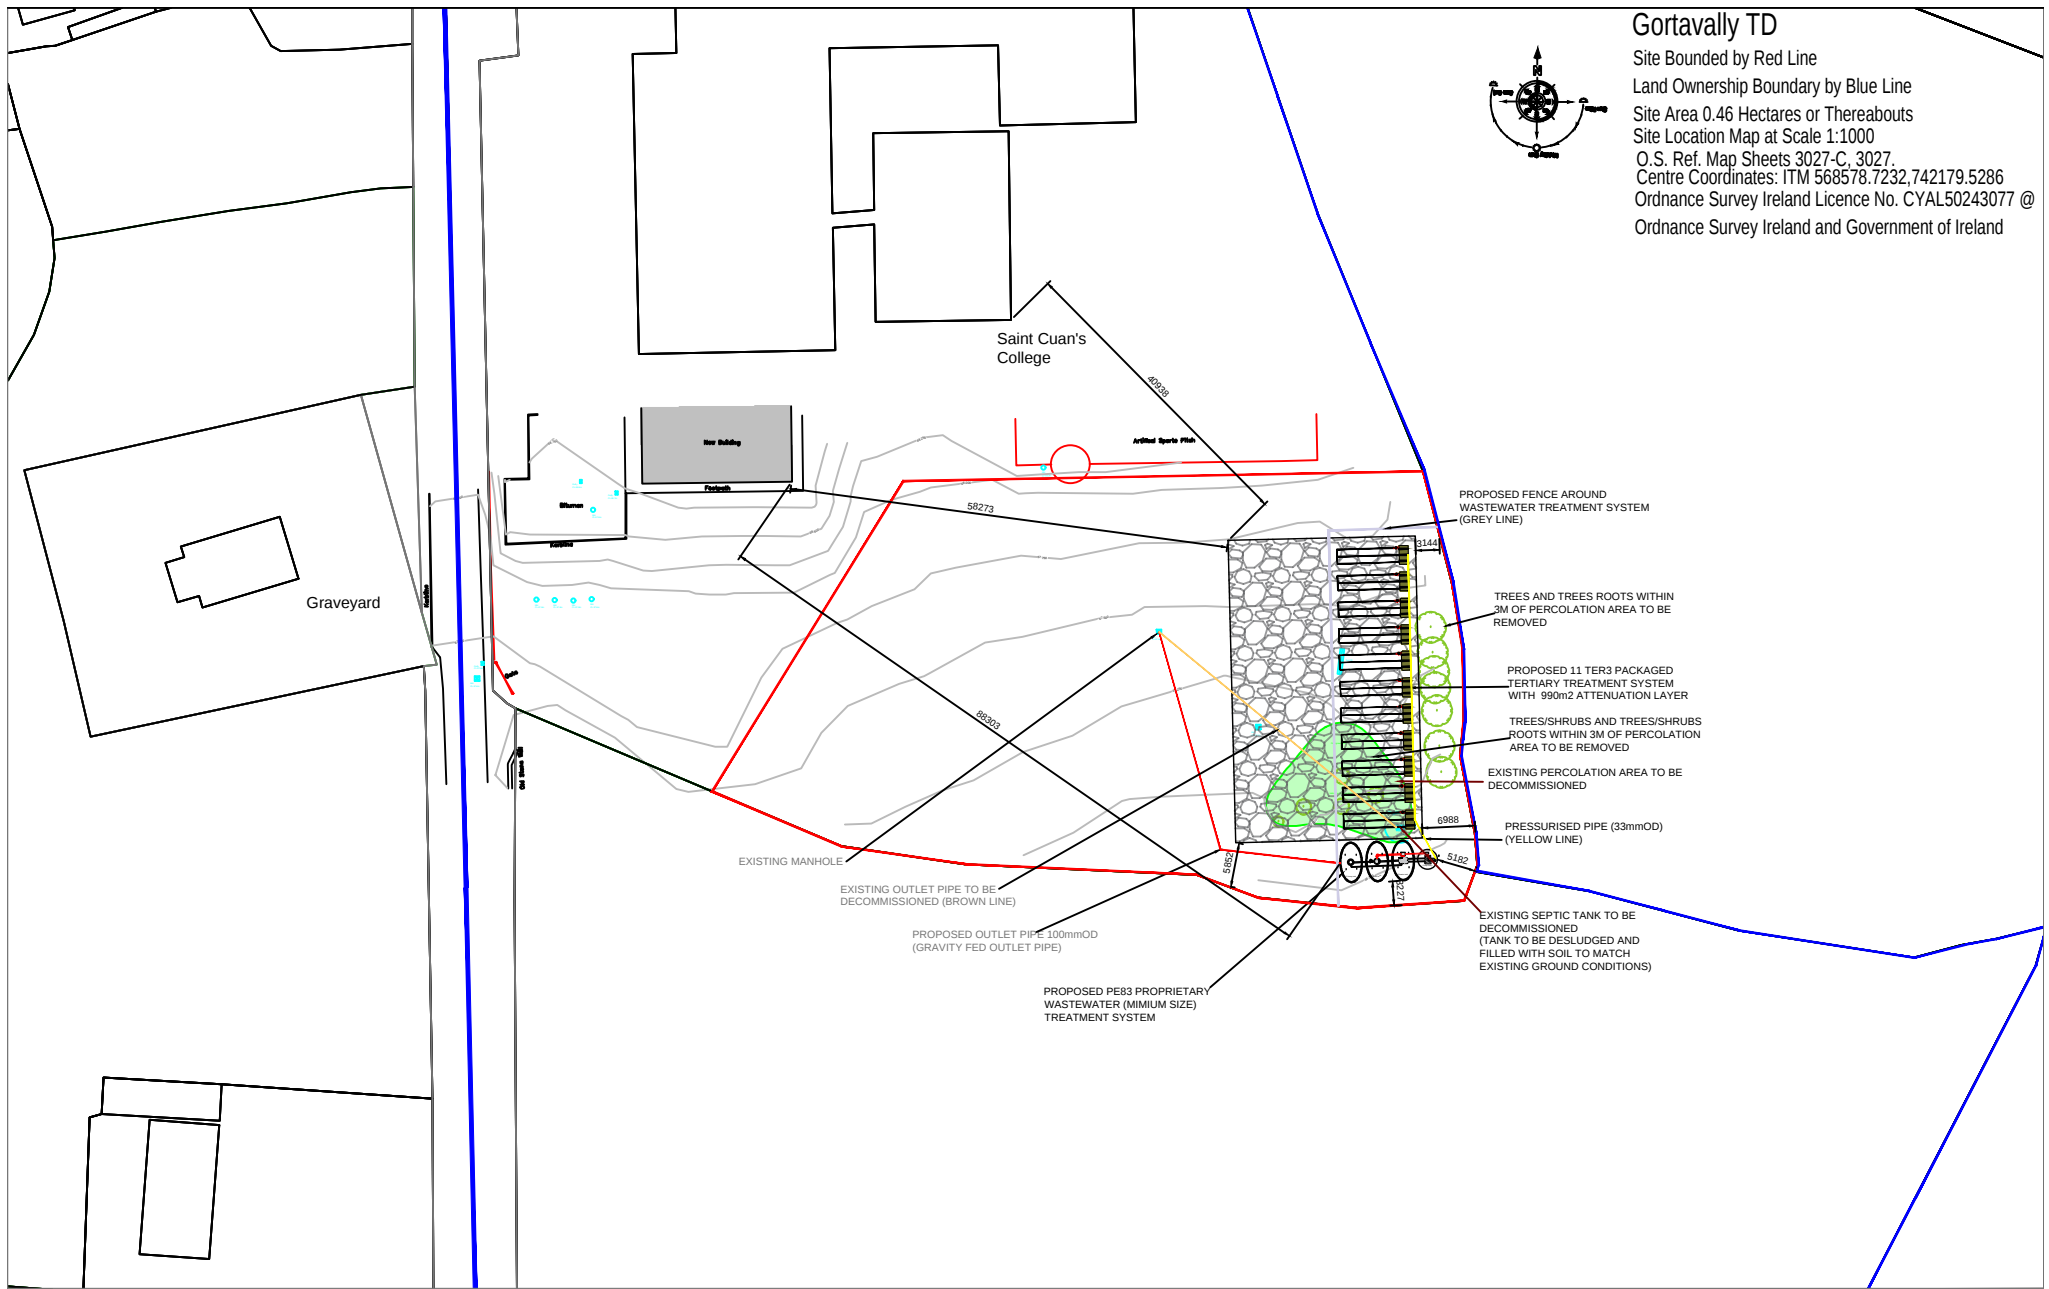

Sheet Title:-

Site Layout

Client:- St Cuan's College

Project No:-25-046D

Drg No:-03

Project Description:- Decommission existing septic tank and percolation area serving school buildings and replacing with new wastewater treatment system and Ter 3 Packaged Tertiary unit at Castleblakeney, Ballinasloe, Co. Galway, H53 AN80.

Scale: 1:1000 @ A4


Rev:-

Drawn by:- P.M.

Date:-15/09/2025



1st and 2nd Floor, Kilmurry House, Main Street,
 Castlerea, Co Roscommon, F45 X854
 094-9621258
 www.coyleenv.ie info@coyleenv.ie

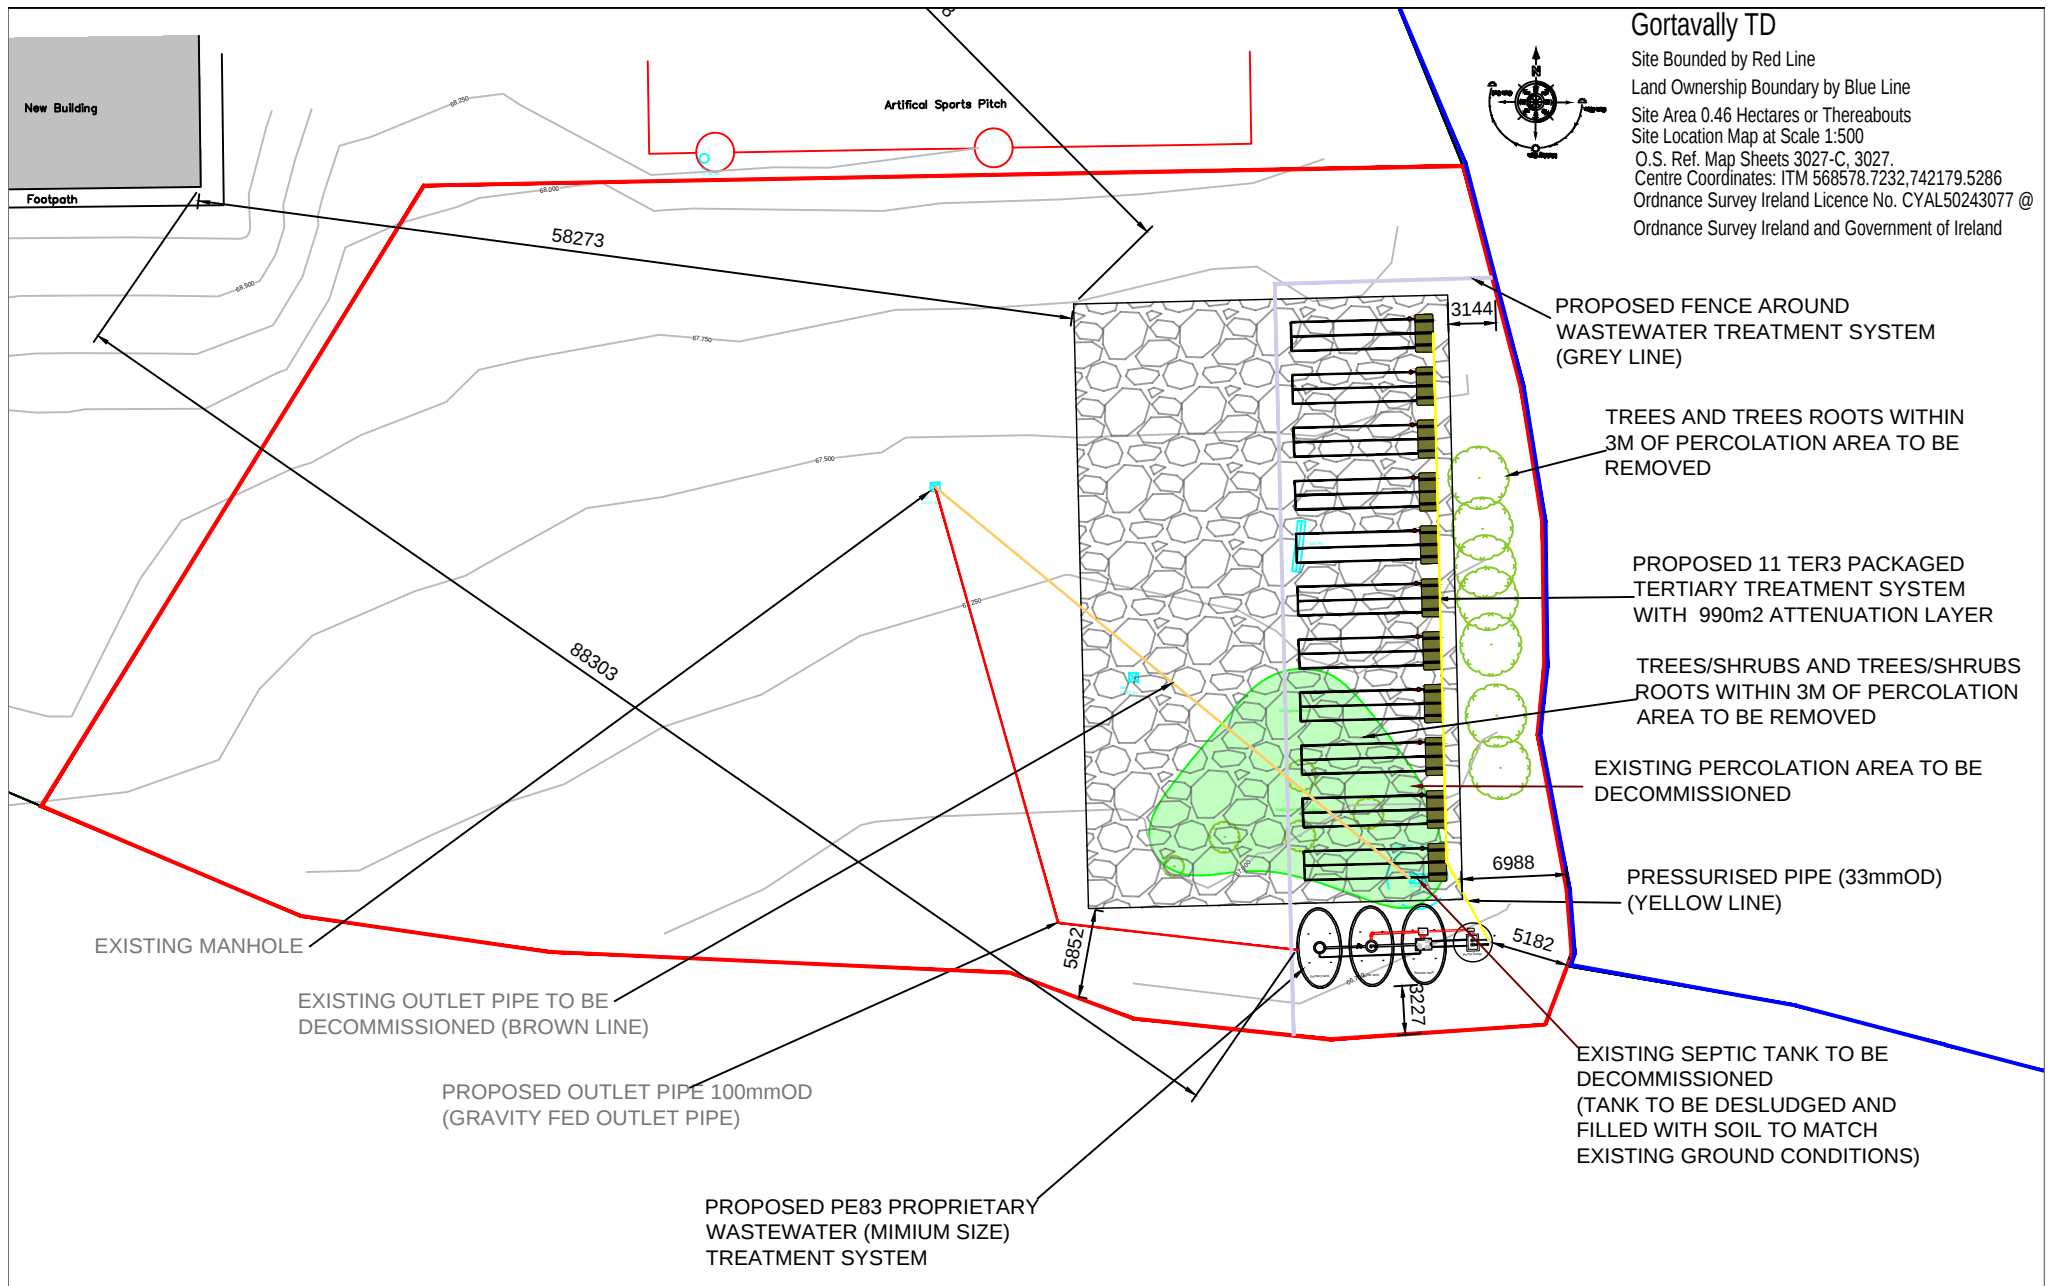

Sheet Title:-

Site Layout

Client:-
St Cuan's College

Project No:25-046D

Drg No:-04

Project Description:- Decommission existing septic tank and percolation area serving school buildings and replacing with new wastewater treatment system and Ter 3 Packaged Tertiary unit at Castleblakeney, Ballinasloe, Co. Galway, H53 AN80.

Scale: 1:500 @ A4


Rev:-

Drawn by:- P.M.

Date:-15/09/2025



1st and 2nd Floor, Kilmurry House, Main Street,
 Castlerea, Co Roscommon, F45 X854
 094-9621258
 www.coyleenv.ie info@coyleenv.ie

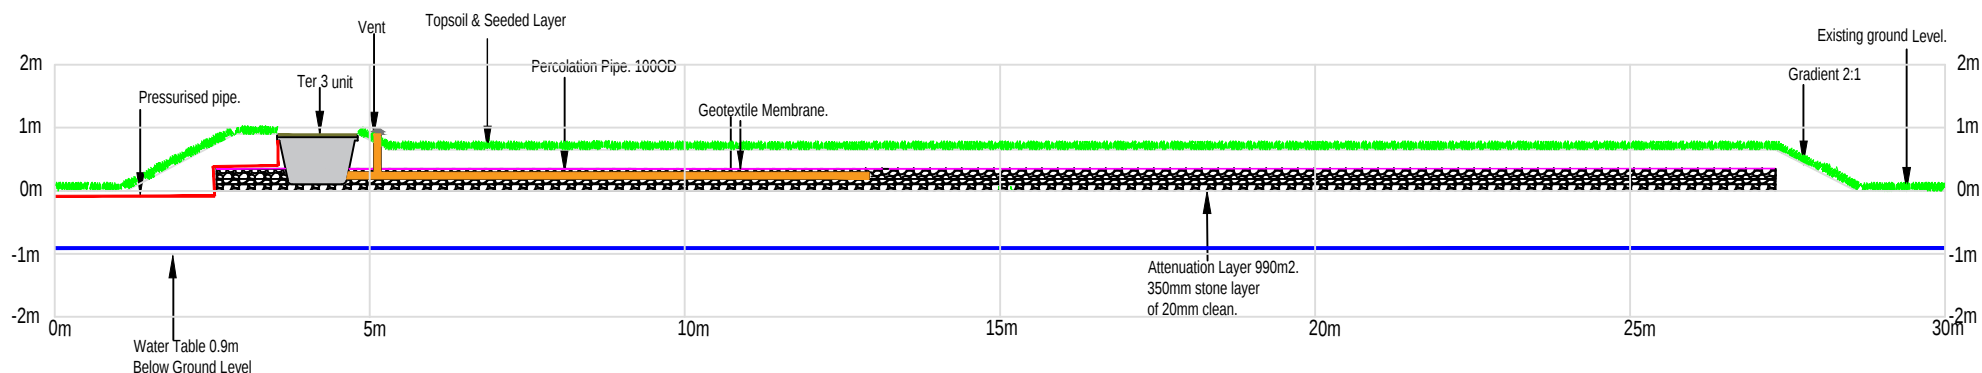

Sheet Title:-

Cross Section

Client:- St Cuan's College

Project Description:- Decommission existing septic tank and percolation area serving school buildings and replacing with new wastewater treatment system and Ter 3 Packaged Tertiary unit at Castleblakeney, Ballinasloe, Co. Galway, H53 AN80.

Project No:25-046D

Drg No:-05

Scale: 1:120 @ A4


Rev:-

Drawn by:- P.M.

Date:-15/09/2025



1st and 2nd Floor, Kilmurry House, Main Street,
Castlerea, Co Roscommon, F45 X854
094-9621258
www.coyleenv.ie info@coyleenv.ie

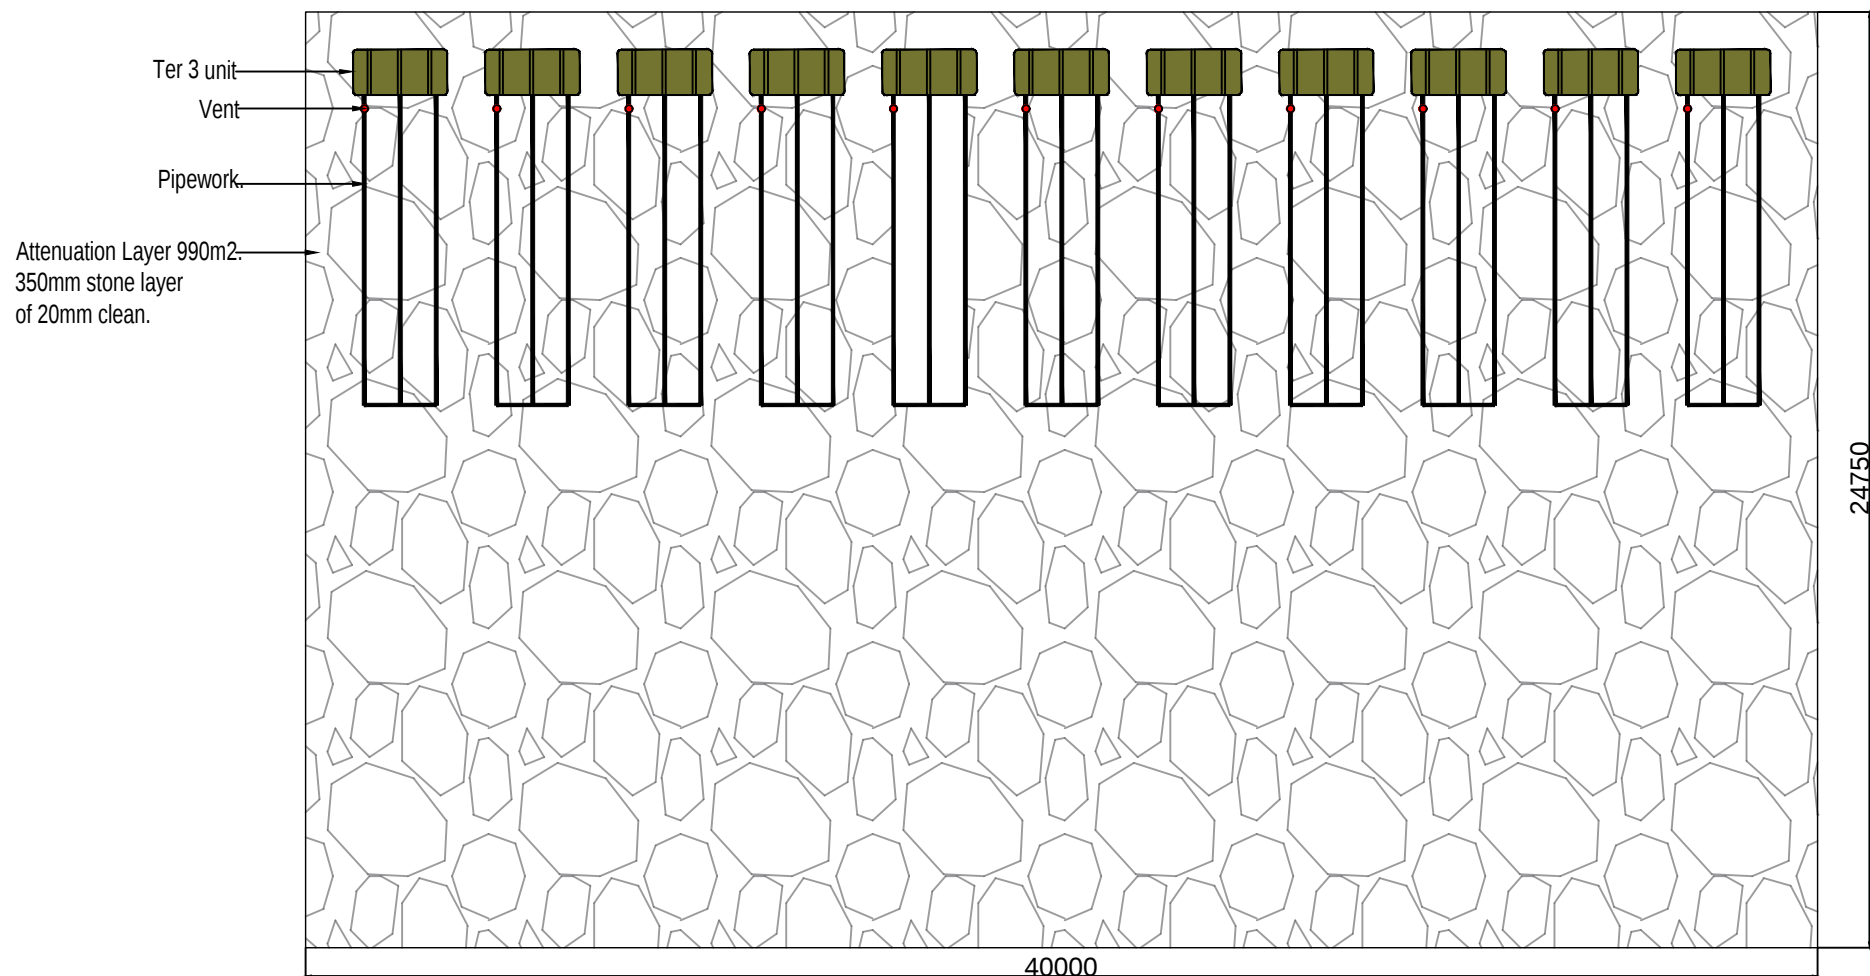

Plan View Through Ter 3 Packaged Tertiary Unit

Sheet Title:-

TER3 Layout

Client:-
St Cuan's College

Project No:25-046D

Drg No:-06

Project Description:- Decommission existing septic tank and percolation area serving school buildings and replacing with new wastewater treatment system and Ter 3 Packaged Tertiary unit at Castleblakeney, Ballinasloe, Co. Galway, H53 AN80.

Scale: 1:200 @ A4

Rev:-

Drawn by:- P.M.

Date:-15/09/2025



1st and 2nd Floor, Kilmurry House, Main Street,
Castlerea, Co Roscommon, F45 X854
094-9621258
www.coyleenv.ie info@coyleenv.ie