
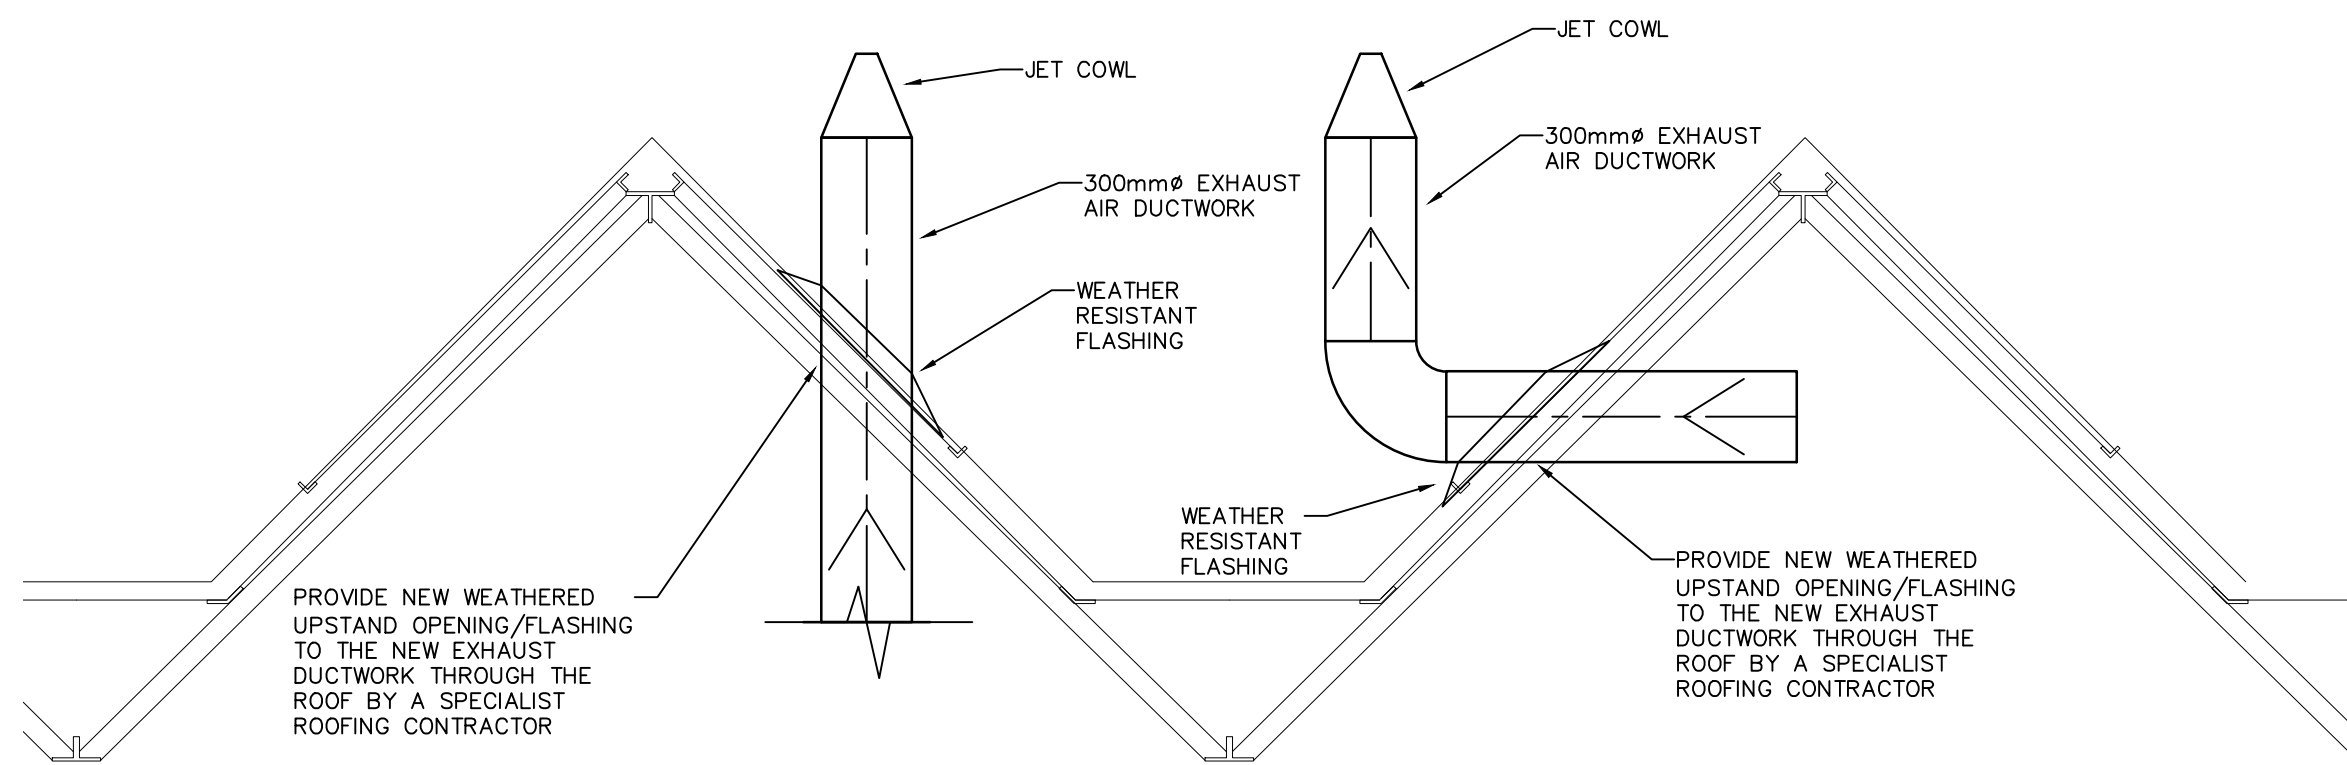
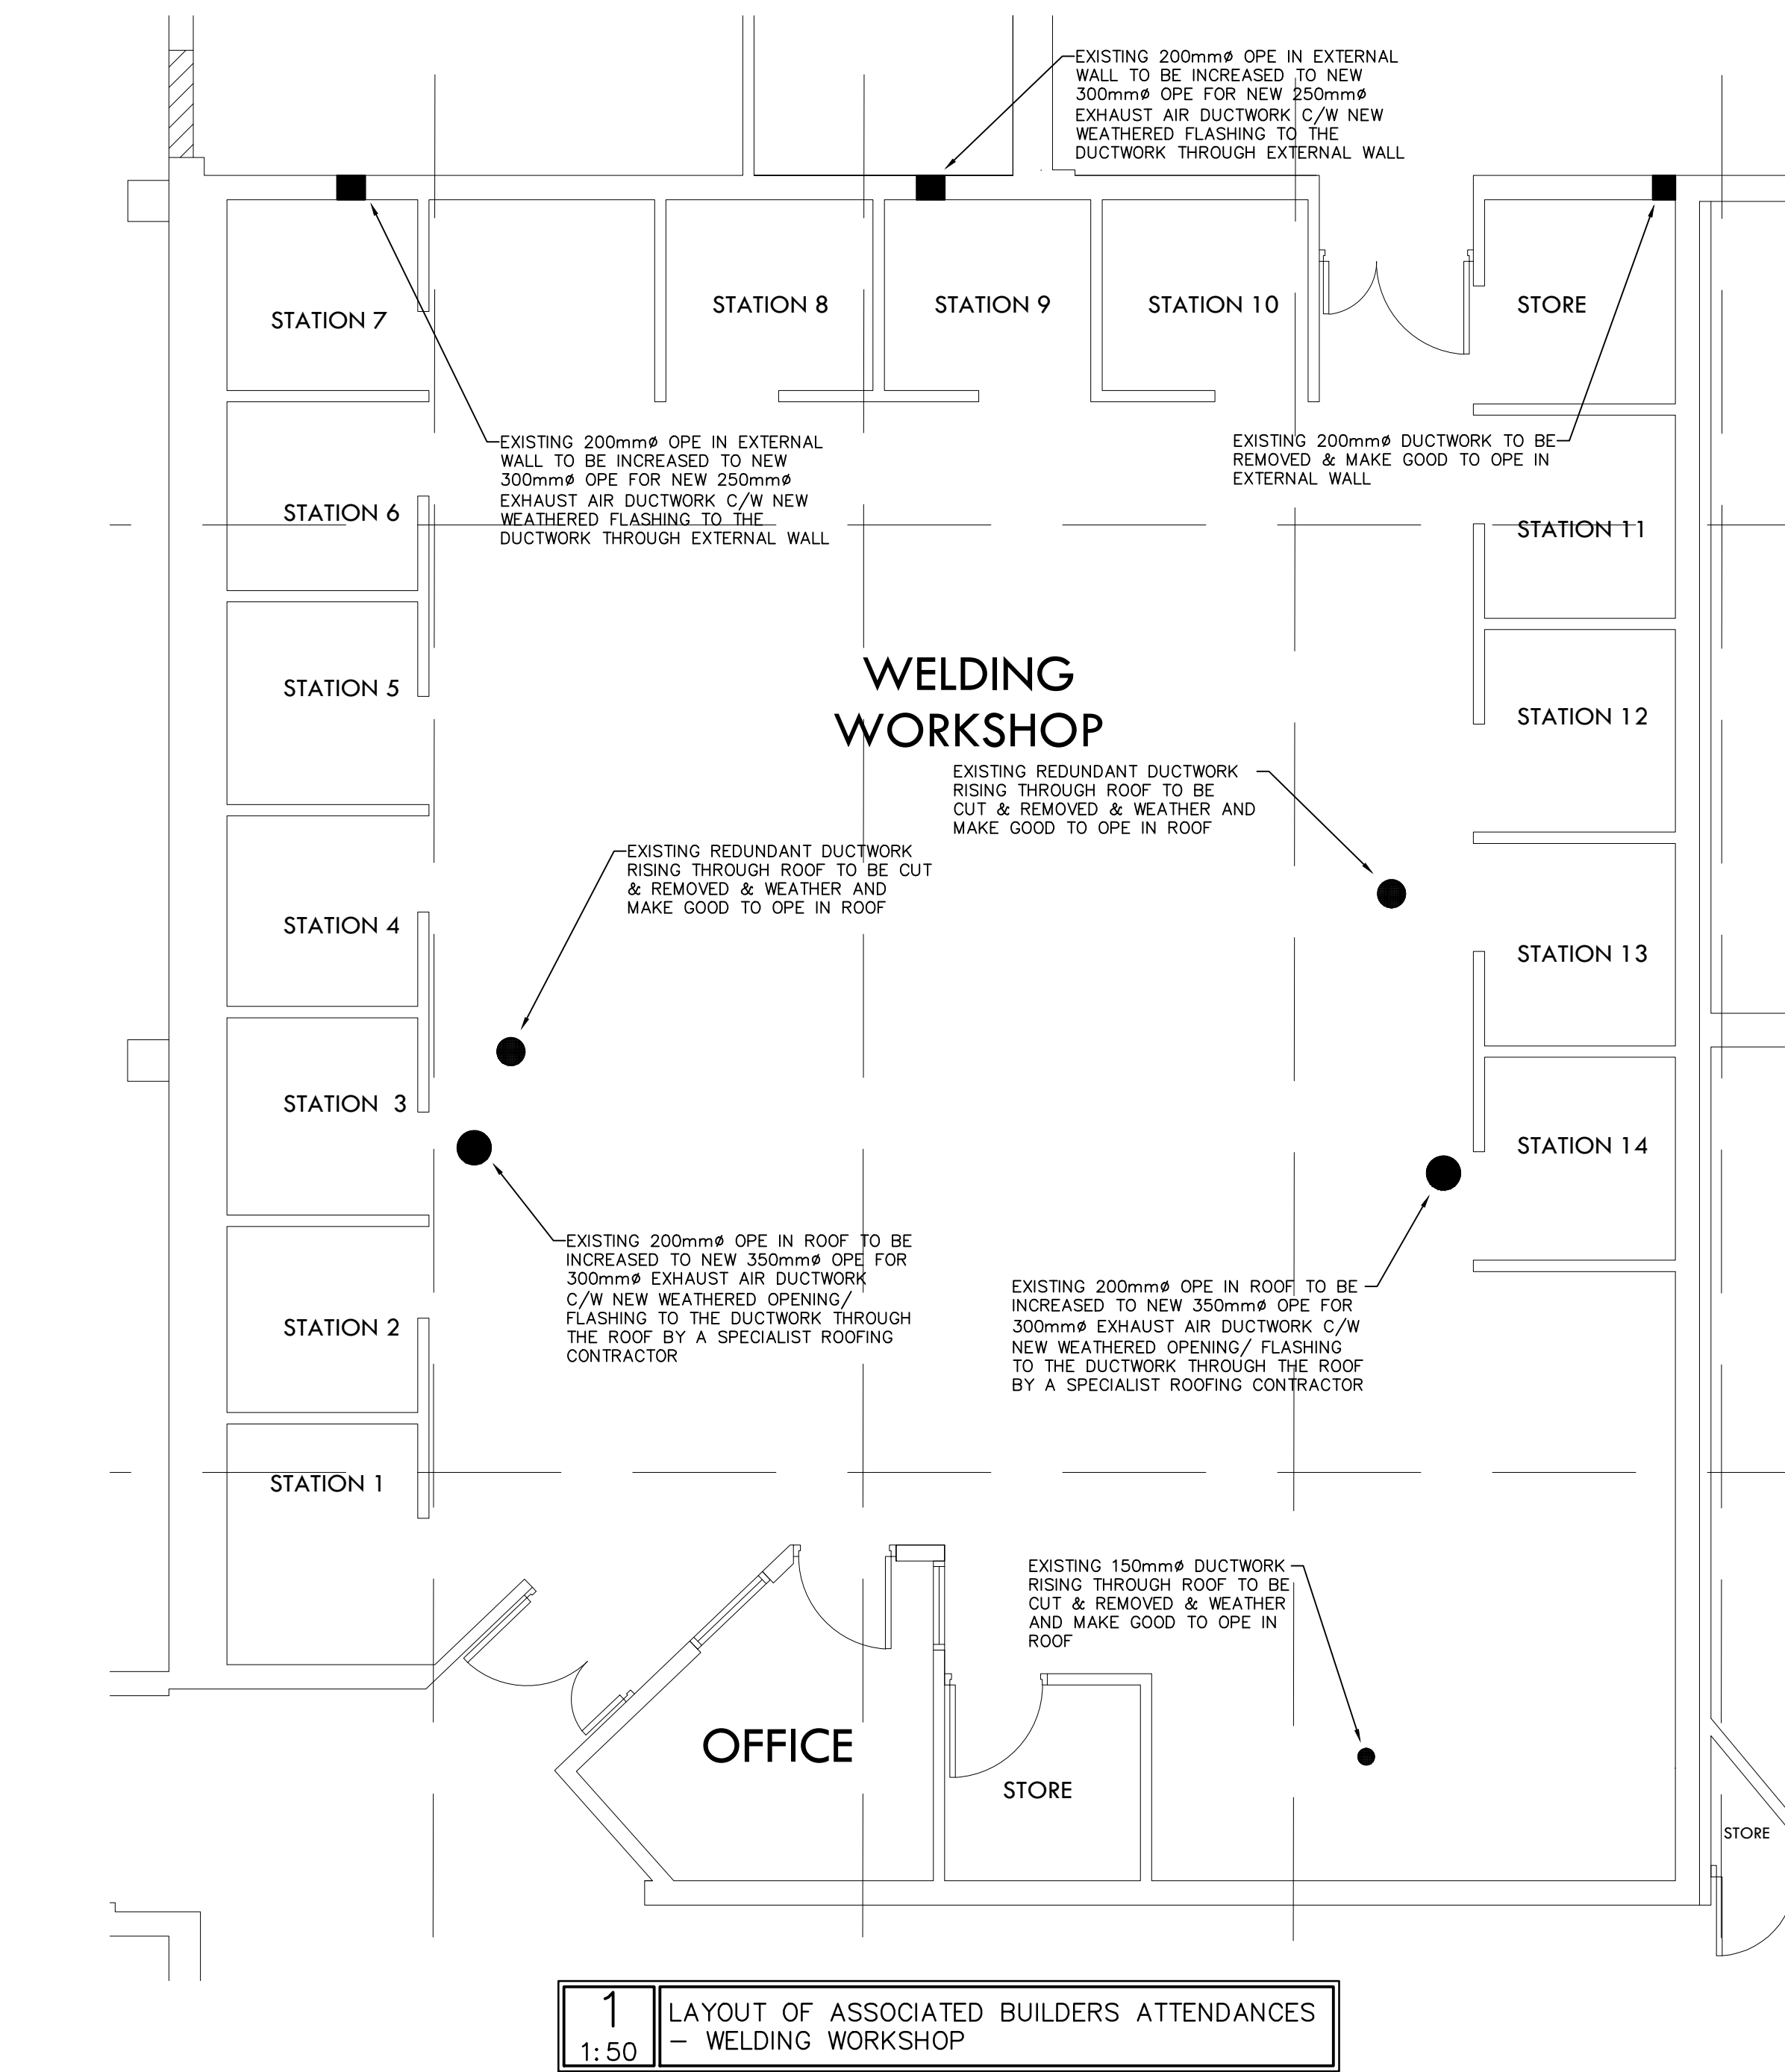


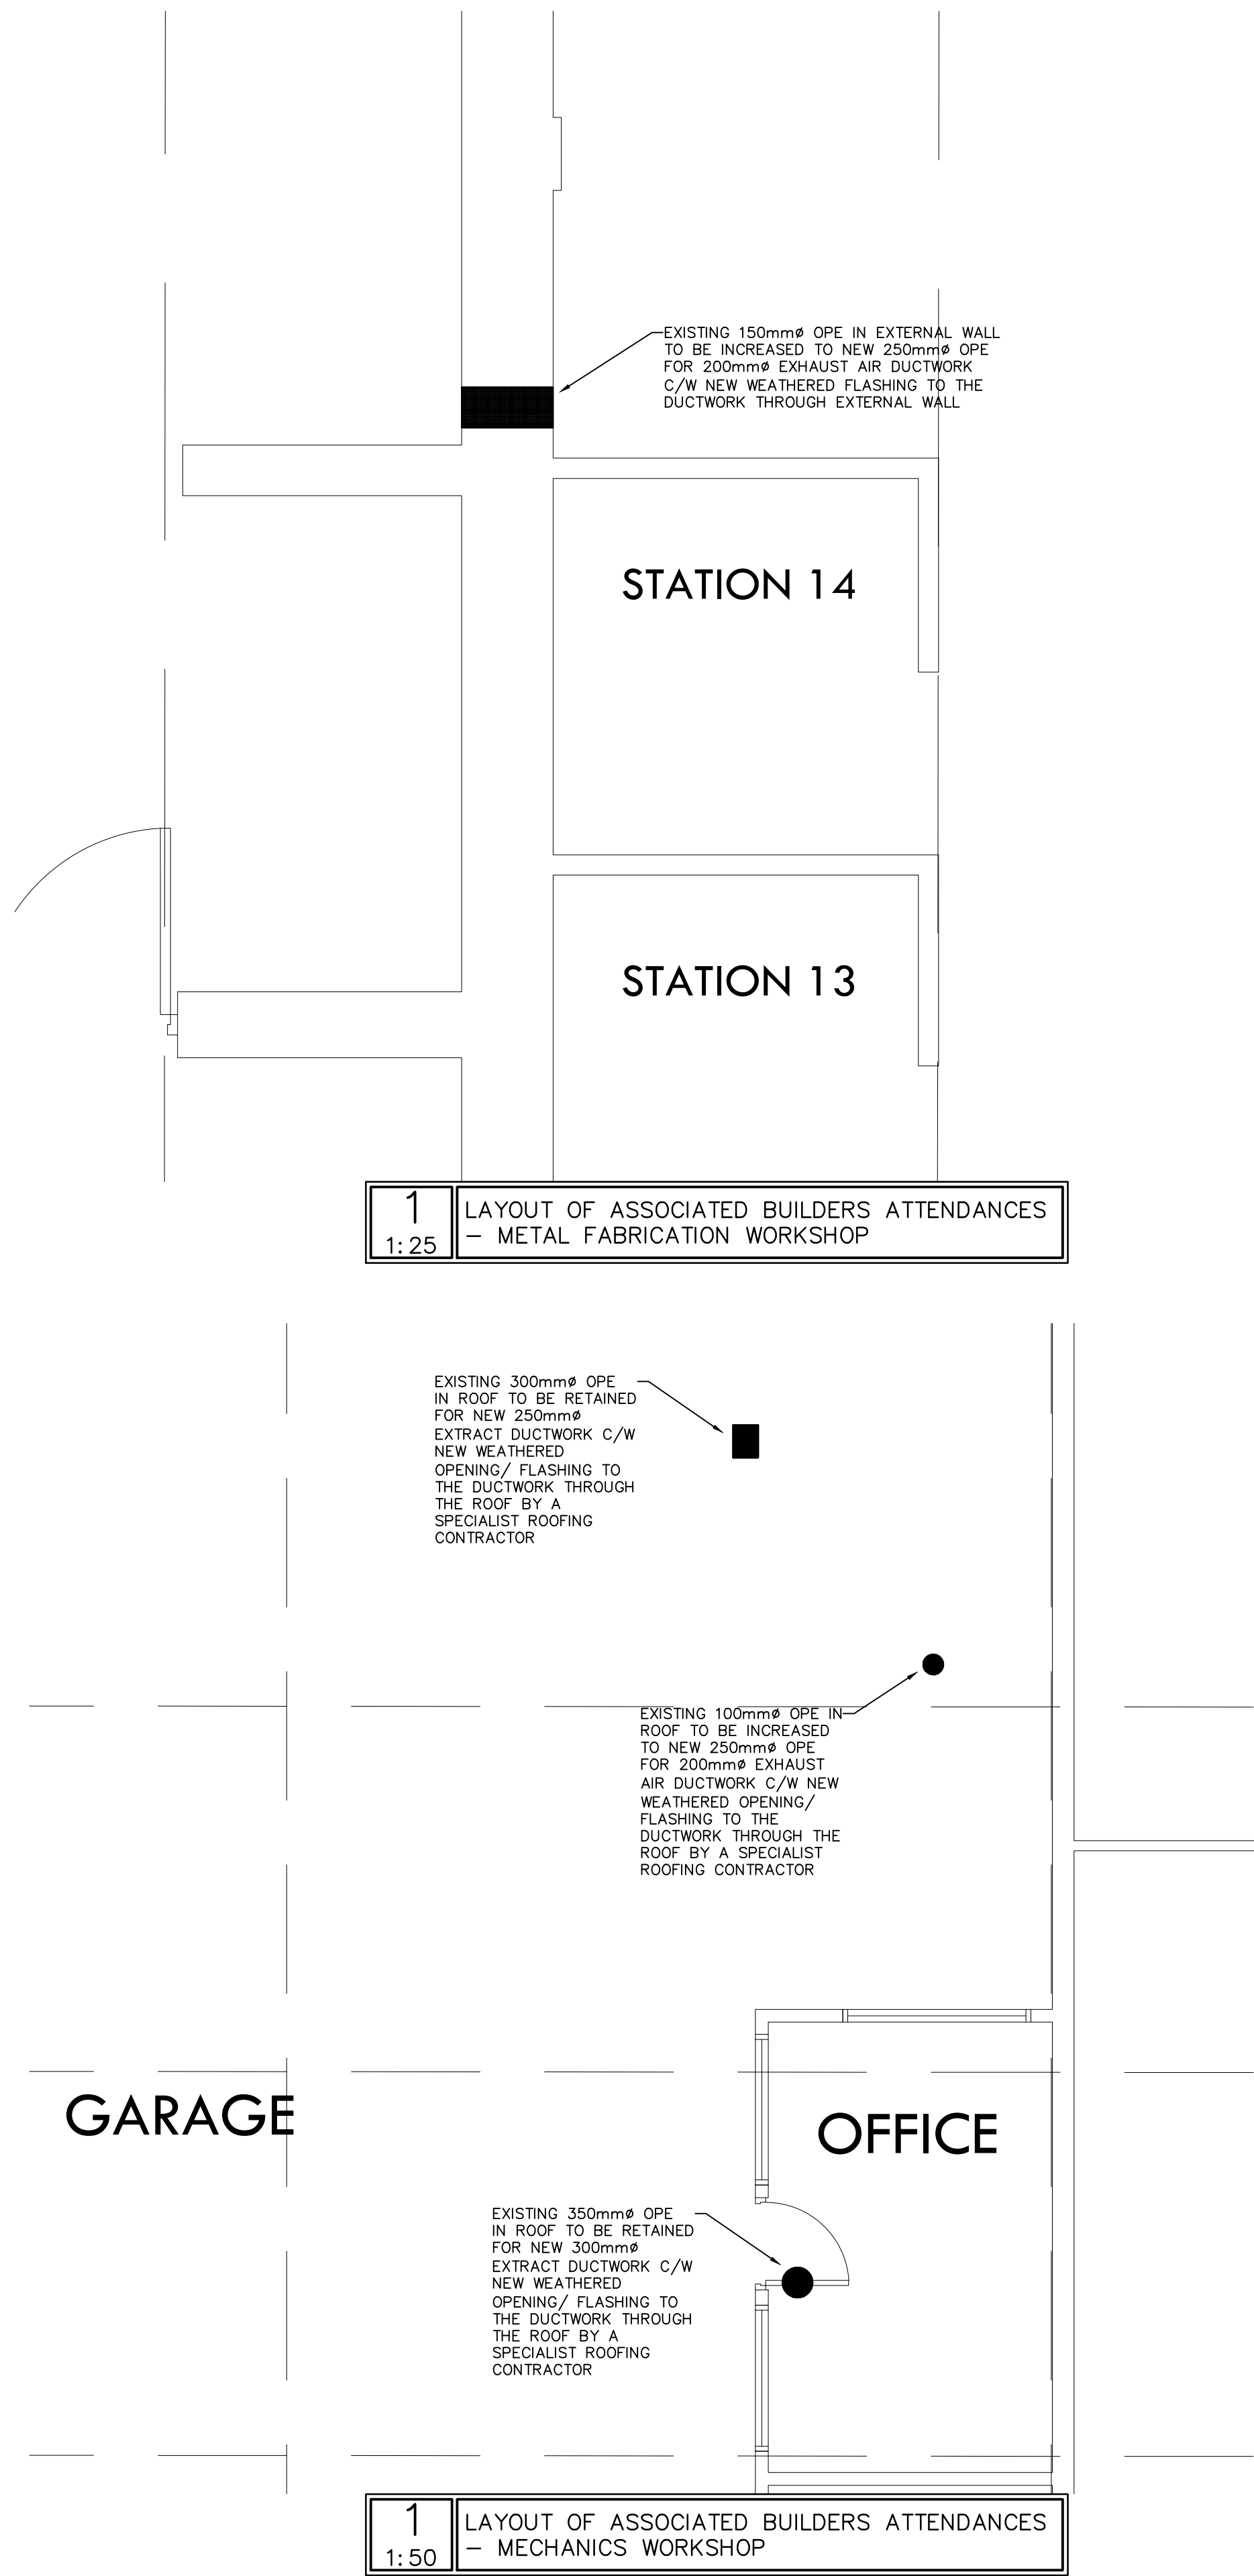

NOTES

1. ALL WEATHERED OPENINGS/FLASHINGS IN THE ROOF ARE TO BE CARRIED OUT BY SPECIALIST ROOFING CONTRACTOR.

REV BY: DATE: DESCRIPTION:

VOLUME A.3.3.4

TENDER

PROJECT:
LEV SYSTEMS UPGRADE, GRETB, MERVUE BUSINESS PARK, MERVUE, GALWAY

TITLE:
LAYOUT OF ASSOCIATED BUILDER'S ATTENDANCES

HEAVEY KENNY ASSOCIATES CONSULTING ENGINEERS
Mechanical and Electrical Building Services
6 Liosban Business Park, 23E First Floor,
Tuum Road, Galway Tel: (091) 566004/565184
E-mail: admin@heaveykennyassociates.ie
Website: www.heaveykennyassociates.ie

HEAVEY KENNY ASSOCIATES SHALL HAVE NO RESPONSIBILITY FOR ANY USE MADE OF THIS DOCUMENT OTHER THAN FOR THAT WHICH IT WAS PREPARED AND ISSUED. ALL DIMENSIONS SHOULD BE CHECKED ON SITE. DO NOT SCALE FROM THIS DRAWING. ANY DRAWING ERRORS OR DIVERGENCES SHOULD BE BROUGHT TO THE ATTENTION OF HEAVEY KENNY ASSOCIATES AT THE ADDRESS ABOVE.

DESIGNED: JC
DRAWN BY: LP
DATE: AUG 2026
SCALE: AS SHOWN

ARCH: COLLINS BOYD ENGINEERS & ARCHITECTS, ROSCOMMON
CHECKED BY:

DRG.No. 6917-3/BLD/01
REV. -