
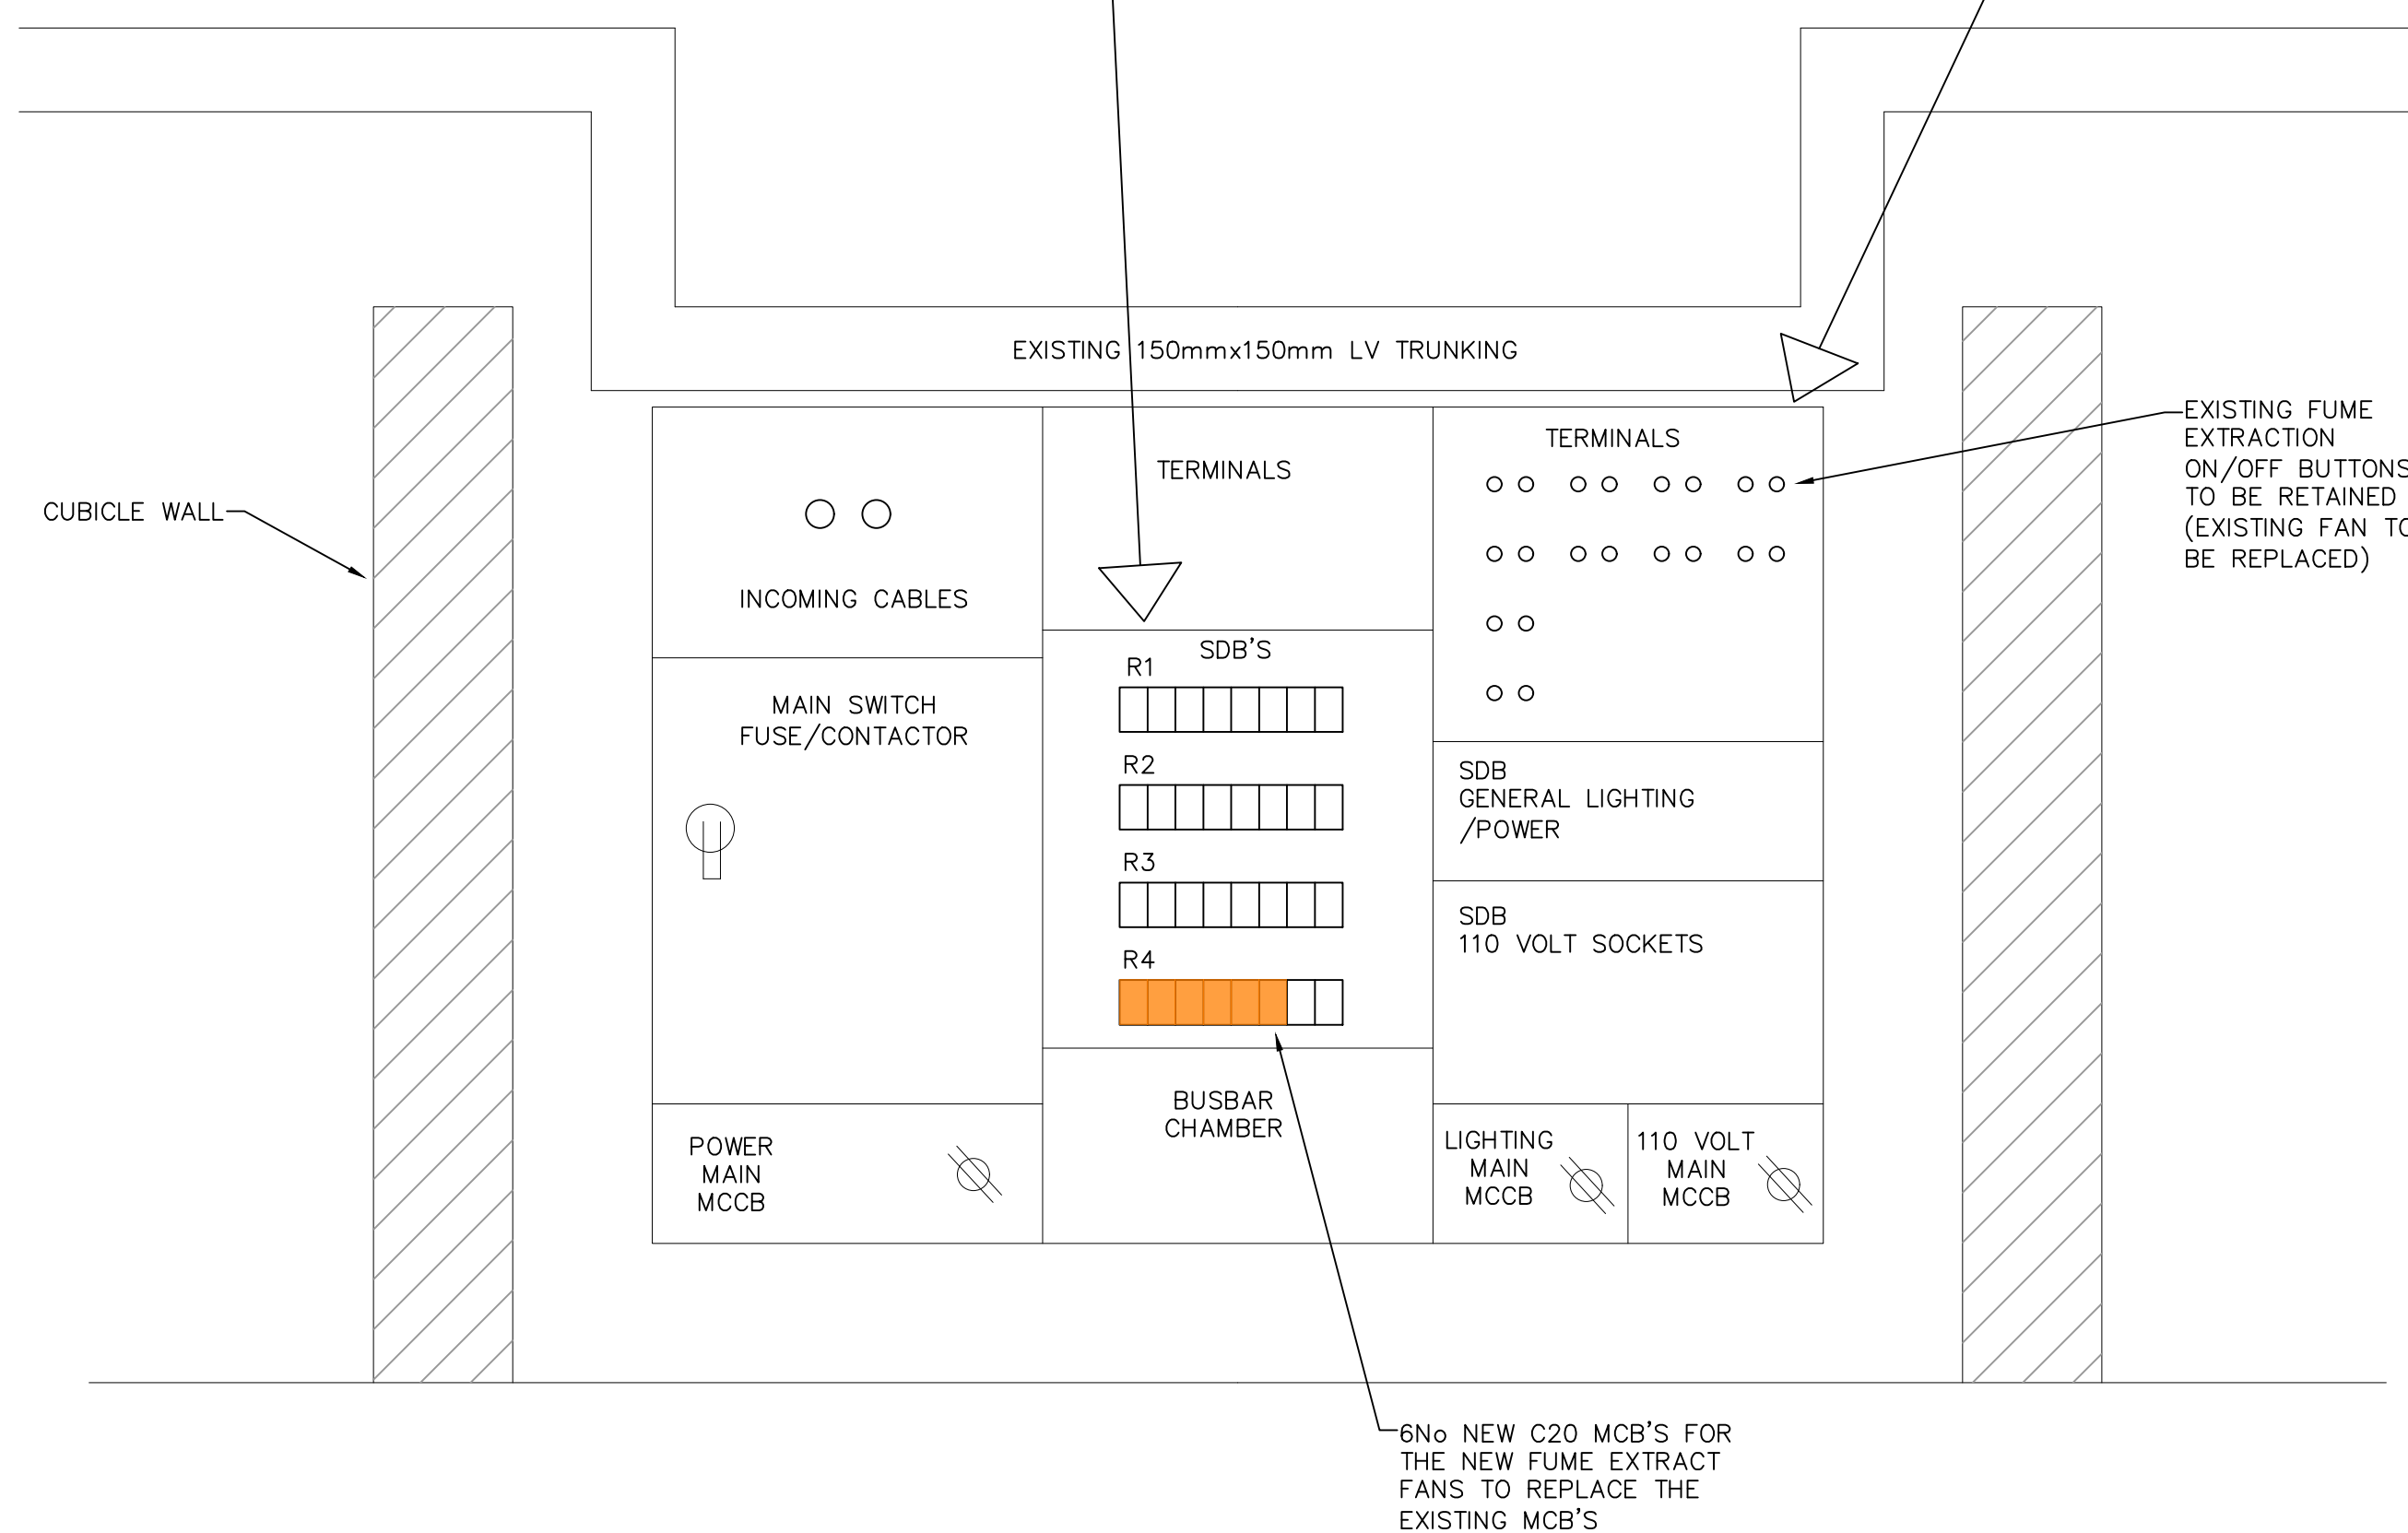
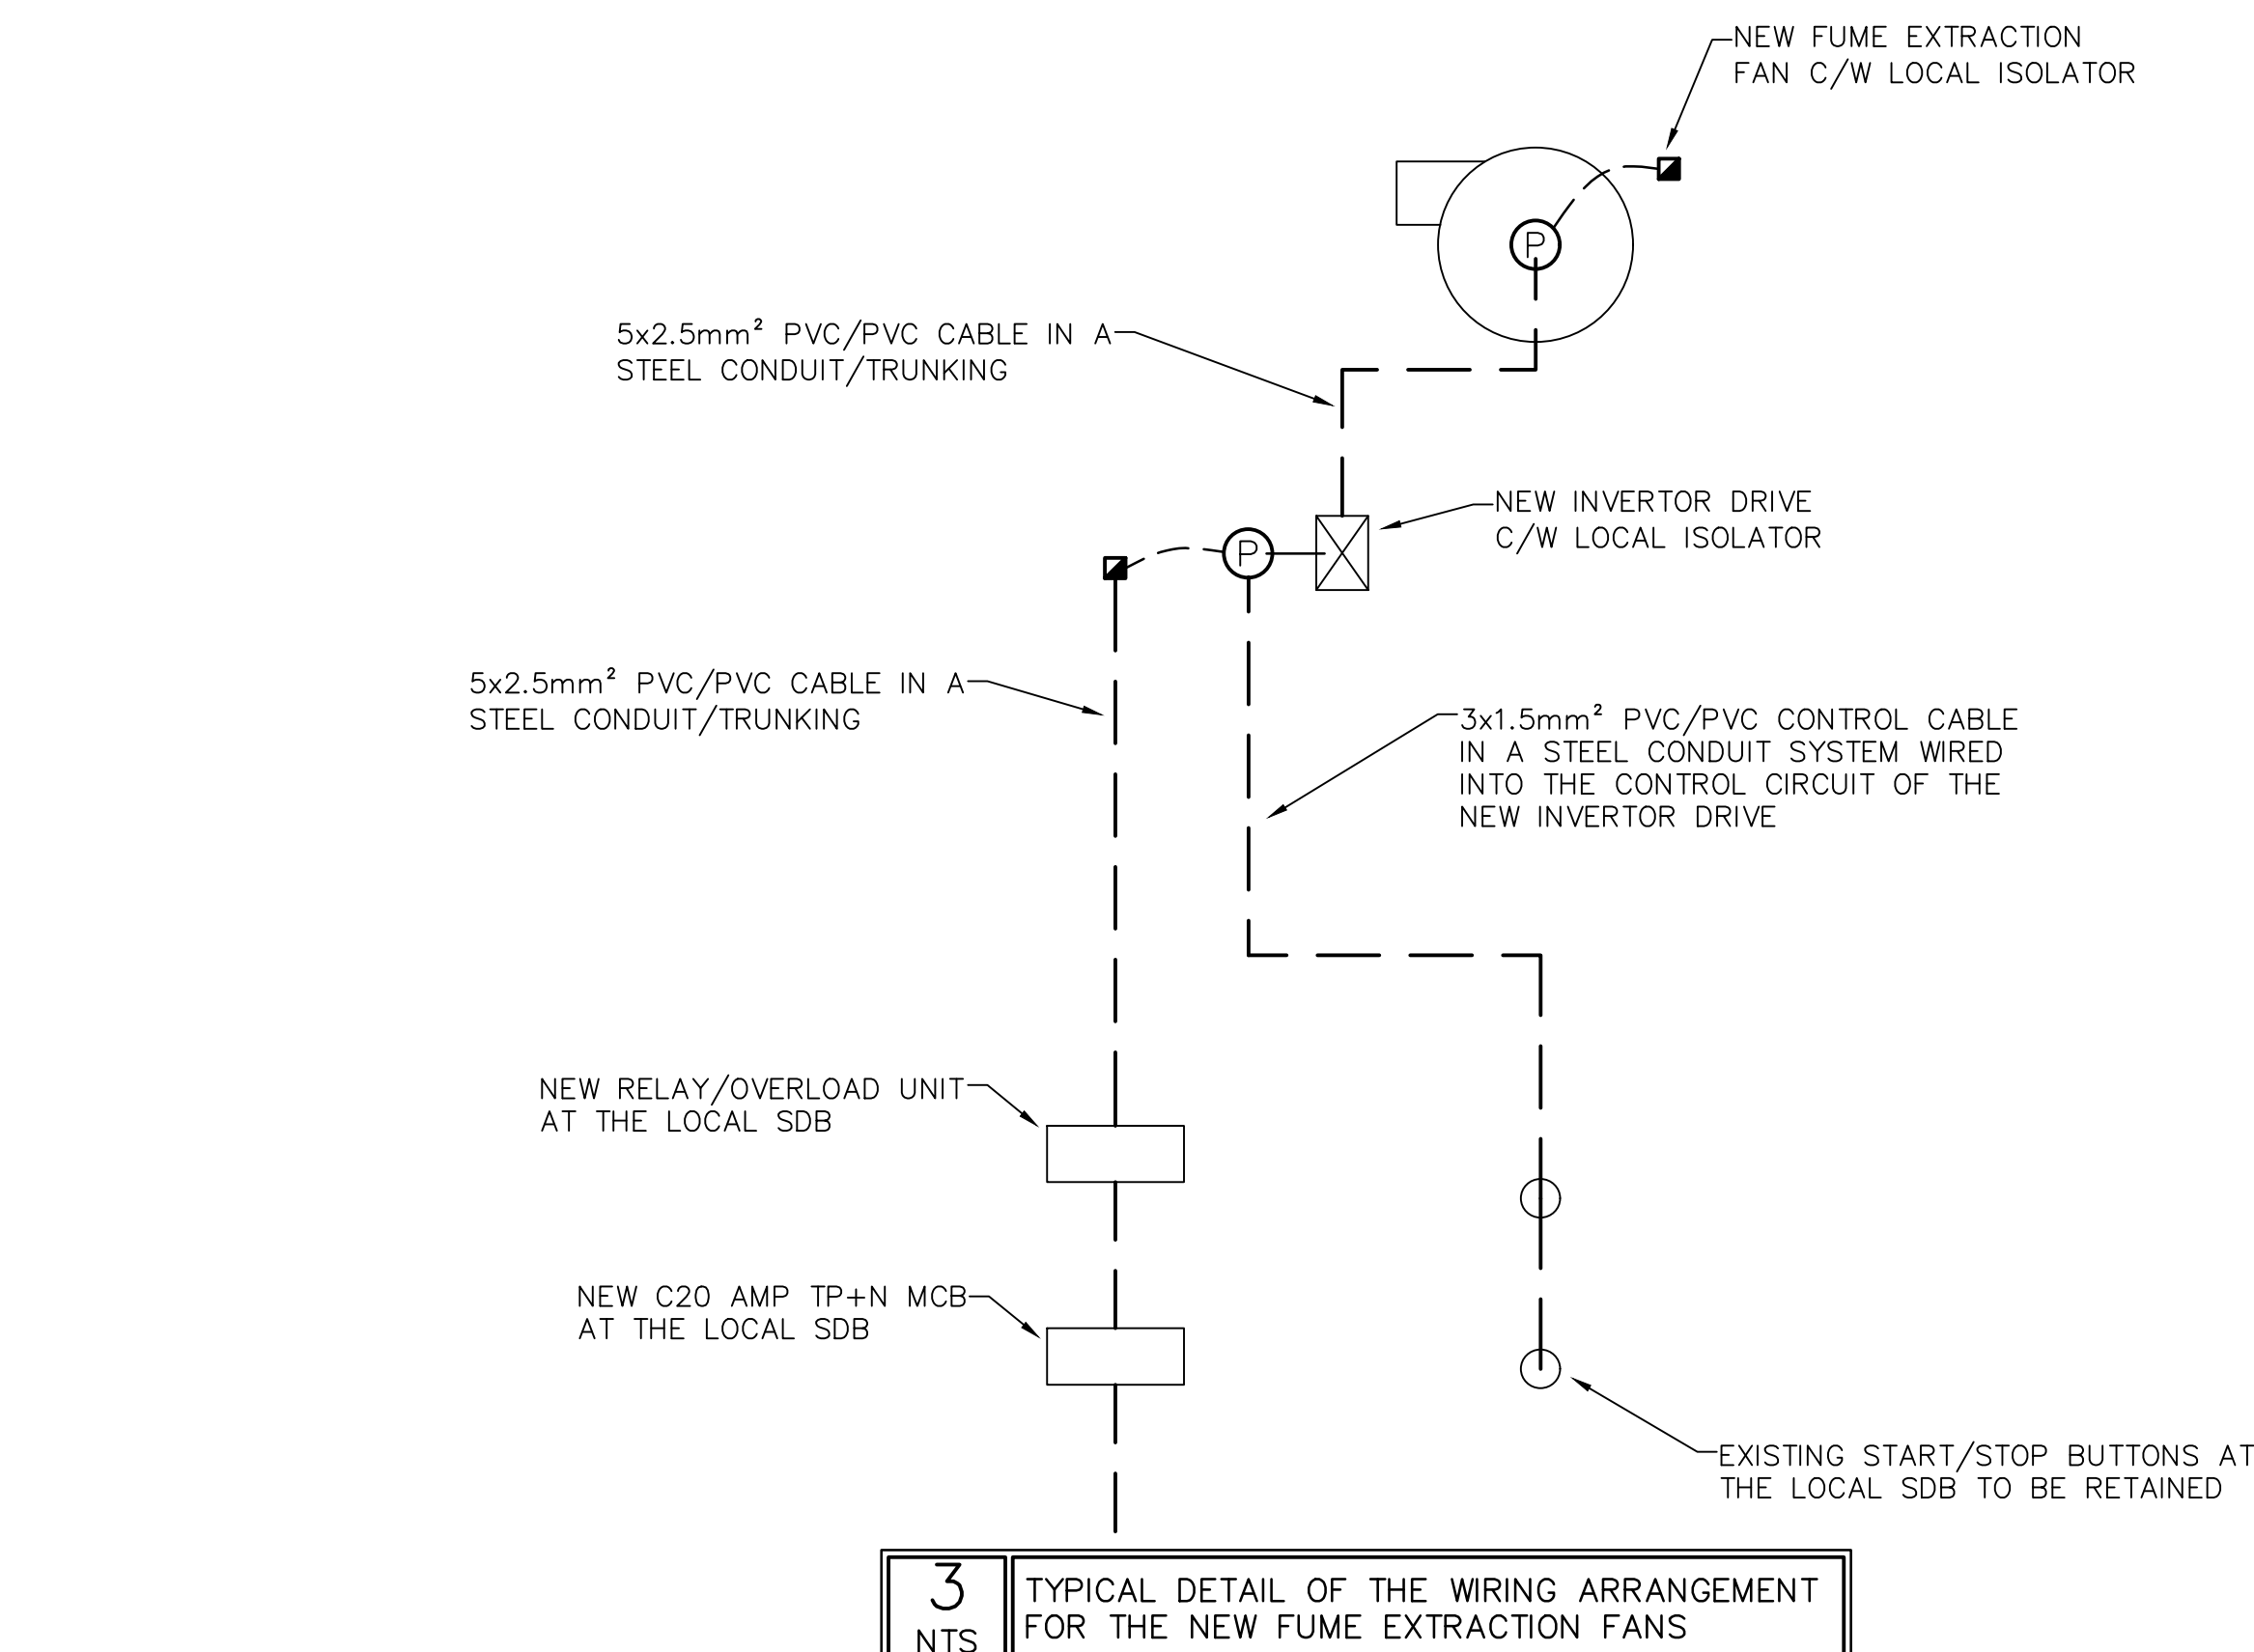


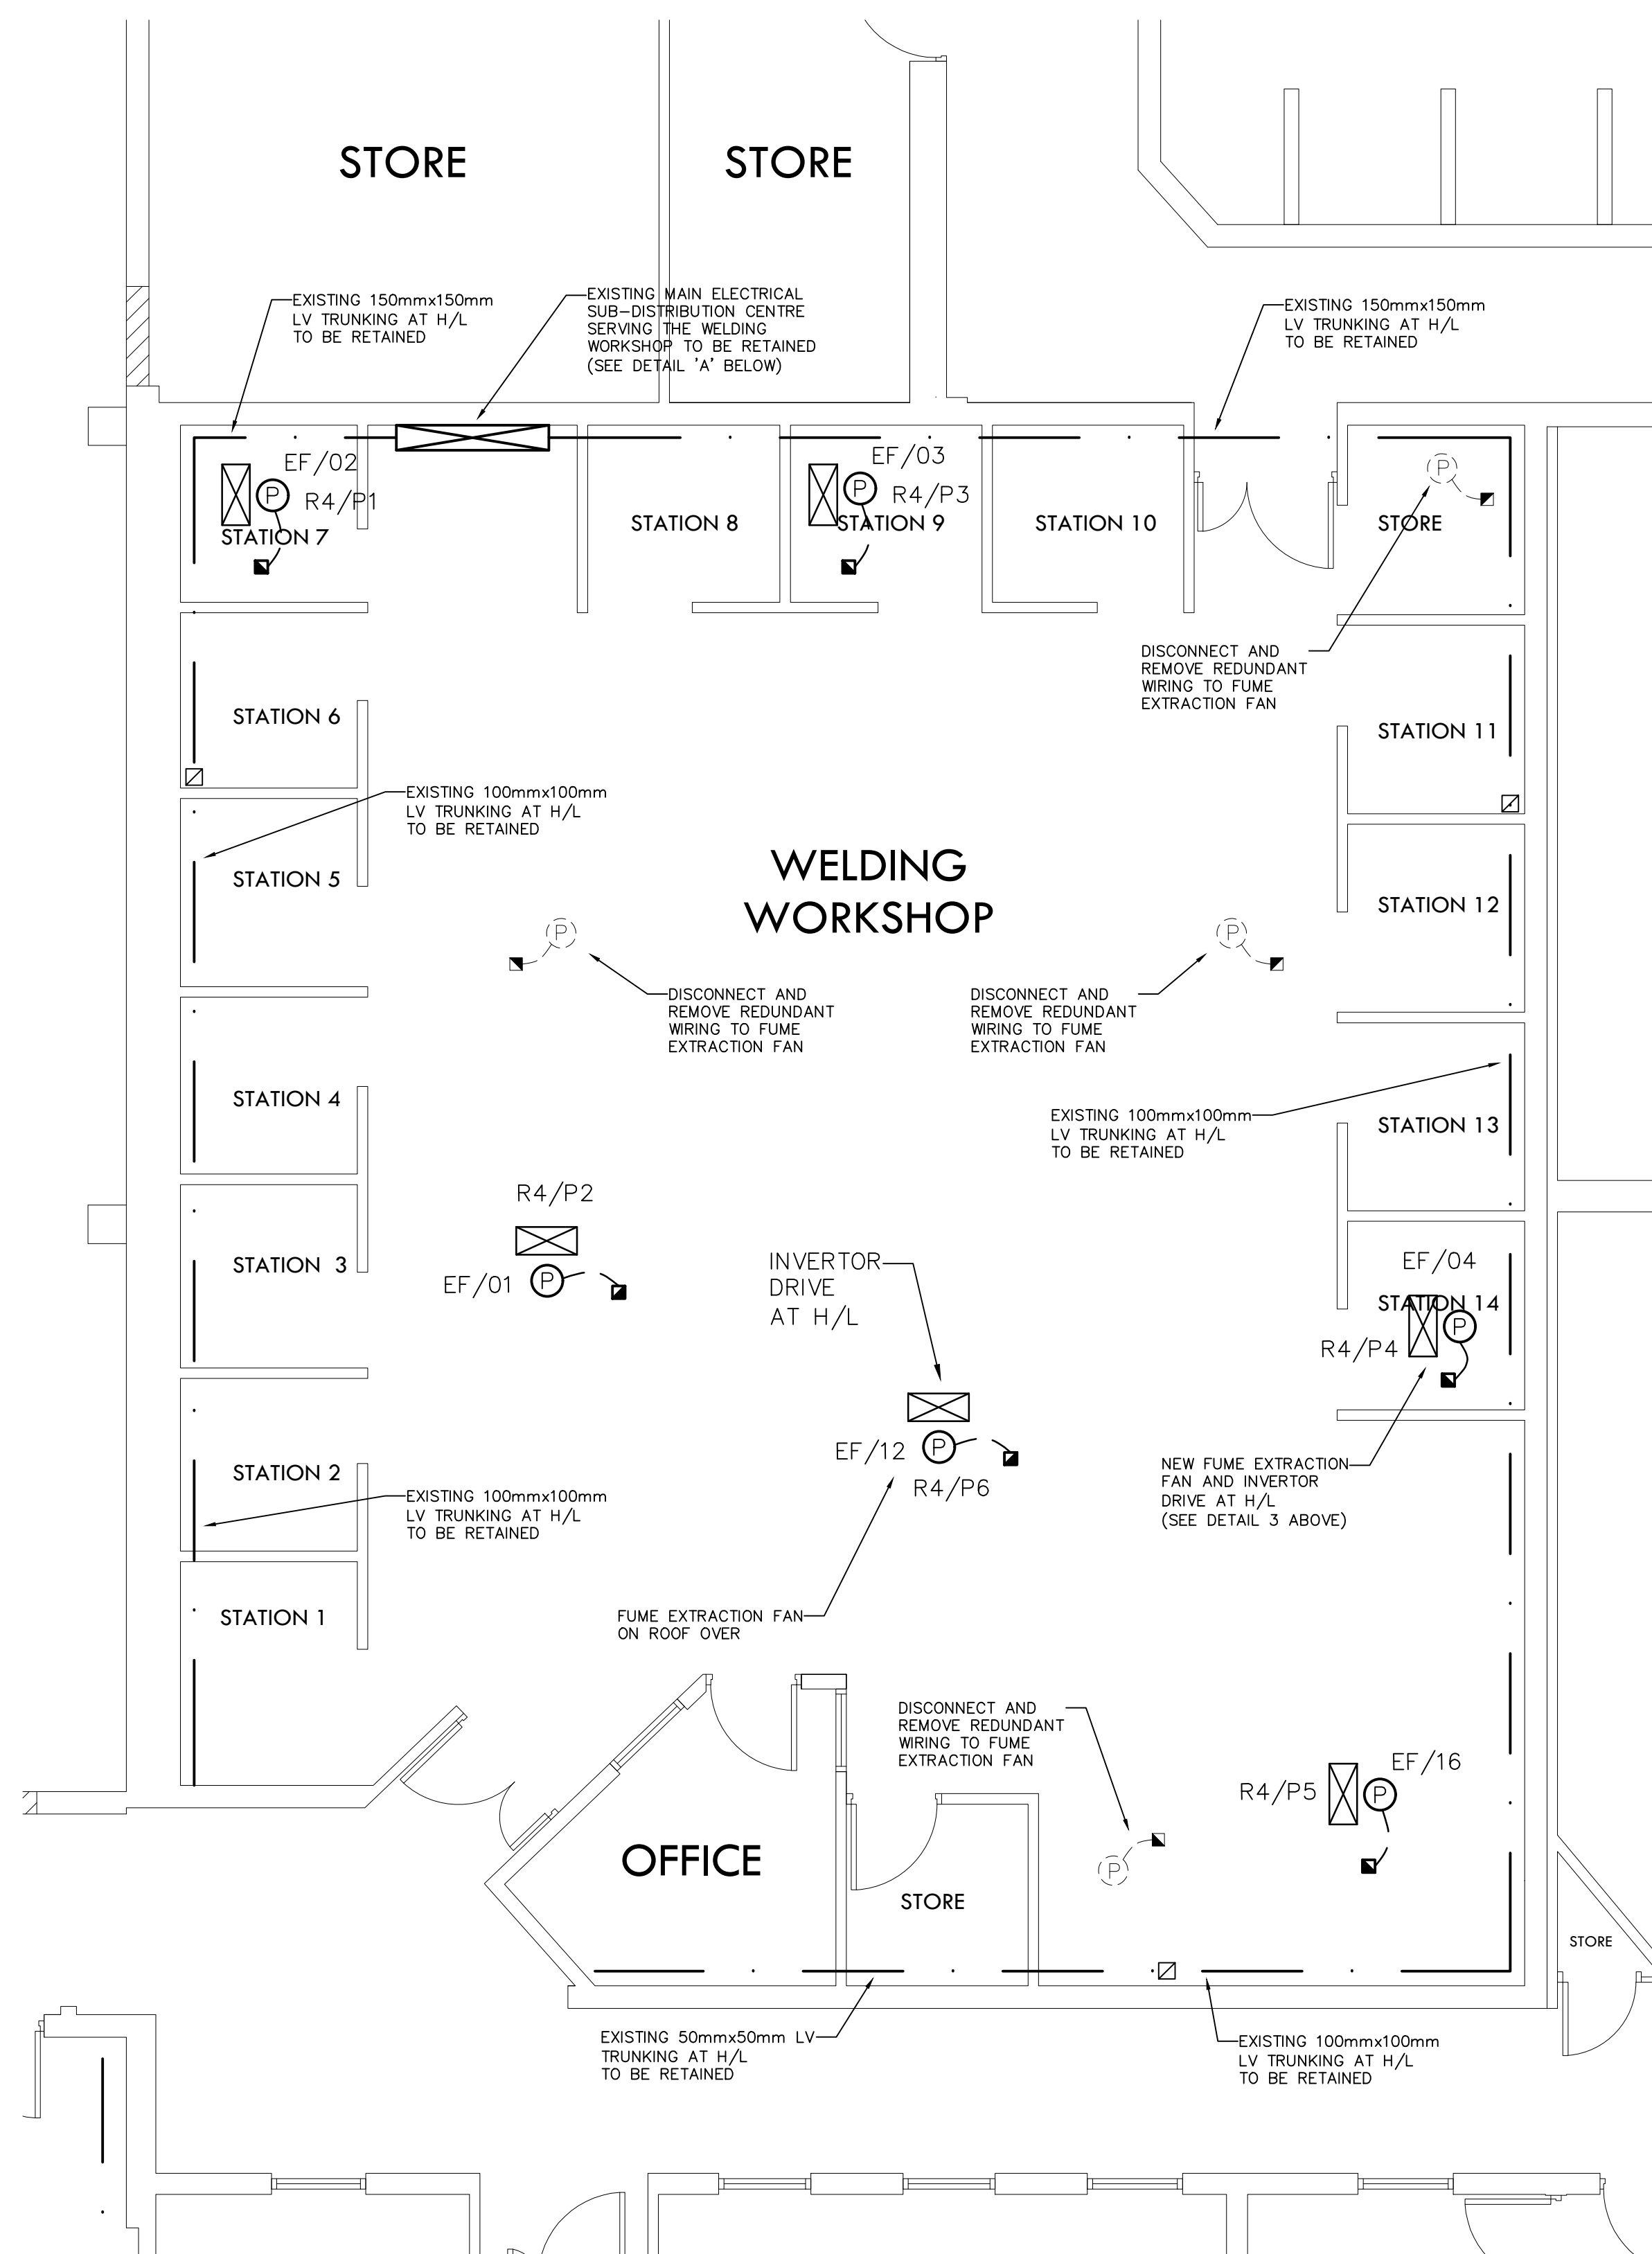

- | NOTES | |
|-------|--|
| 1. | THE ENTIRE ELECTRICAL INSTALLATION SHALL BE CARRIED OUT BY A COMPETENT SAFE ELECTRIC/REGI REGISTERED ELECTRICAL CONTRACTOR AND SHALL COMPLY WITH THE RULES OF THE NSAI NATIONAL RULES FOR ELECTRICAL INSTALLATIONS I.S.10101: 2020 (INCORPORATING CORRIGENDUM 1:2020). |
| 2. | FUME EXTRACTION FANS No.'s EF/01 to EF/05 TO BE REPLACED WITH NEW FANS.
THE CONTRACTOR TO PROVIDE FOR TAKING OVER THE NEW INVERTOR DRIVES FOR THE NEW FUME EXTRACTION FANS AND PROVIDE NEW 3-PHASE WIRING TO THE INVERTOR DRIVES/EXTRACT FANS AS SPECIFIED. |
| 3. | THE CONTRACTOR SHALL PROVIDE FOR THE DISCONNECTION, REMOVAL AND PROPER DISPOSAL OF ALL REDUNDANT WIRING AS NECESSARY. |
| 4. | THE CONTRACTOR SHALL INCLUDE IN THEIR TENDER FOR THE PROVISION OF NEW MCB'S AND REPLACEMENT CONTACTORS FOR THE NEW FUME EXTRACTION FANS AT THE EXISTING LOCATION SUB-DISTRIBUTION CENTRE AS NECESSARY AND PROVIDE ALSO FOR RE-LABELLING THE FINAL CIRCUITS TO REFLECT THE ALTERATIONS TO THE ELECTRICAL SUB-DISTRIBUTION CENTRE. |

-	-	-- -- -- -	-	
REV:	R/-	DATE:	DESCRIPTION:	

VOLUME A.3.3.2

TENDER

PROJECT:
LEV SYSTEMS UPGRADE, GRETB, MERVUE BUSINESS
PARK, MERVUE, GALWAY

TITLE:
LAYOUT OF ASSOCIATED ELECTRICAL WORKS
- WELDING WORKSHOP (BUILDING No1)

HEAVEY KENNY ASSOCIATES

HEAVY KENNY ASSOCIATES
CONSULTING ENGINEERS
Mechanical and Electrical Building Services

6 Liosban Business Park, 23E First Floor,

Tuam Road, Galway Tel: (091) 566004/565184

E-mail: admin@heaveykennyassociates.ie
Website: www.heaveykennyassociates.ie

HEAVEY KENNY ASSOCIATES SHALL HAVE NO RESPONSIBILITY FOR ANY USE MADE OF THIS DOCUMENT OTHER THAN FOR THAT WHICH IT WAS PREPARED AND ISSUED. ALL DIMENSIONS SHOULD BE CHECKED ON SITE. DO NOT SCALE FROM THIS DRAWING. ANY DRAWING ERRORS OR DIVERGENCES SHOULD BE BROUGHT TO THE ATTENTION OF HEAVEY KENNY ASSOCIATES AT THE ADDRESS ABOVE.

DESIGNED: JC
DRAWN BY: LP
DATE: AUG 2026
SCALE: AS SHOWN

ARCH:COLLINS BOYD ENGINEERS
& ARCHITECTS,
ROSCOMMON

CHECKED BY:

DRG.No.
6917-3/E/02

REV