


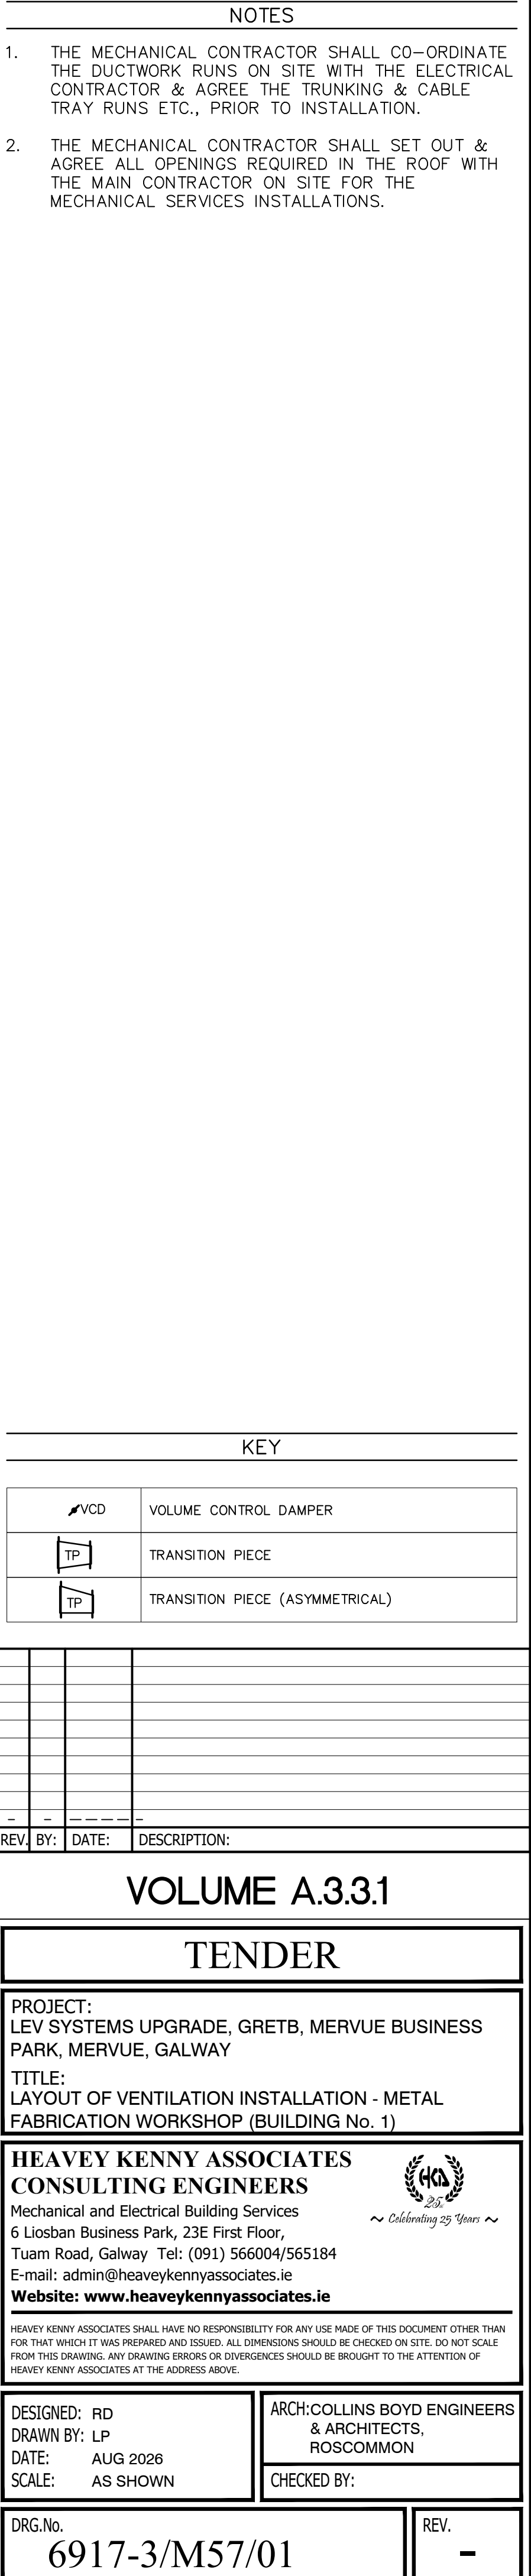

1. THE MECHANICAL CONTRACTOR SHALL CO-ORDINATE THE DUCTWORK RUNS ON SITE WITH THE ELECTRICAL CONTRACTOR & AGREE THE TRUNKING & CABLE TRAY RUNS ETC., PRIOR TO INSTALLATION.
2. THE MECHANICAL CONTRACTOR SHALL SET OUT & AGREE ALL OPENINGS REQUIRED IN THE ROOF WITH THE MAIN CONTRACTOR ON SITE FOR THE MECHANICAL SERVICES INSTALLATIONS.

	VOLUME CONTROL DAMPER
	TRANSITION PIECE
	TRANSITION PIECE (ASYMMETRICAL)

PROJECT:
LEV SYSTEMS UPGRADE, GRETB, MERVUE BUSINESS
PARK, MERVUE, GALWAY

TITLE:
LAYOUT OF VENTILATION INSTALLATION - METAL
FABRICATION WORKSHOP (BUILDING No. 1)

HEAVEY KENNY ASSOCIATES
CONSULTING ENGINEERS

Mechanical and Electrical Building Services
 6 Liosban Business Park, 23E First Floor,
 Tuam Road, Galway Tel: (091) 566004/565184
 E-mail: admin@heaveykennyassociates.ie
 Website: www.heaveykennyassociates.ie


~ Celebrating 25 Years ~

HEAVEY KENNY ASSOCIATES SHALL HAVE NO RESPONSIBILITY FOR ANY USE MADE OF THIS DOCUMENT OTHER THAN FOR THAT WHICH IT WAS PREPARED AND ISSUED. ALL DIMENSIONS SHOULD BE CHECKED ON SITE. DO NOT SCALE FROM THIS DRAWING. ANY DRAWING ERRORS OR DIVERGENCES SHOULD BE BROUGHT TO THE ATTENTION OF HEAVEY KENNY ASSOCIATES AT THE ADDRESS ABOVE.

DESIGNED: RD	ARCH: COLLINS BOYD ENGINEERS & ARCHITECTS, ROSCOMMON
DRAWN BY: LP	
DATE: AUG 2026	CHECKED BY:
SCALE: AS SHOWN	

DRG.No. 6917-3/M57/01	REV. -
---------------------------------	------------------