


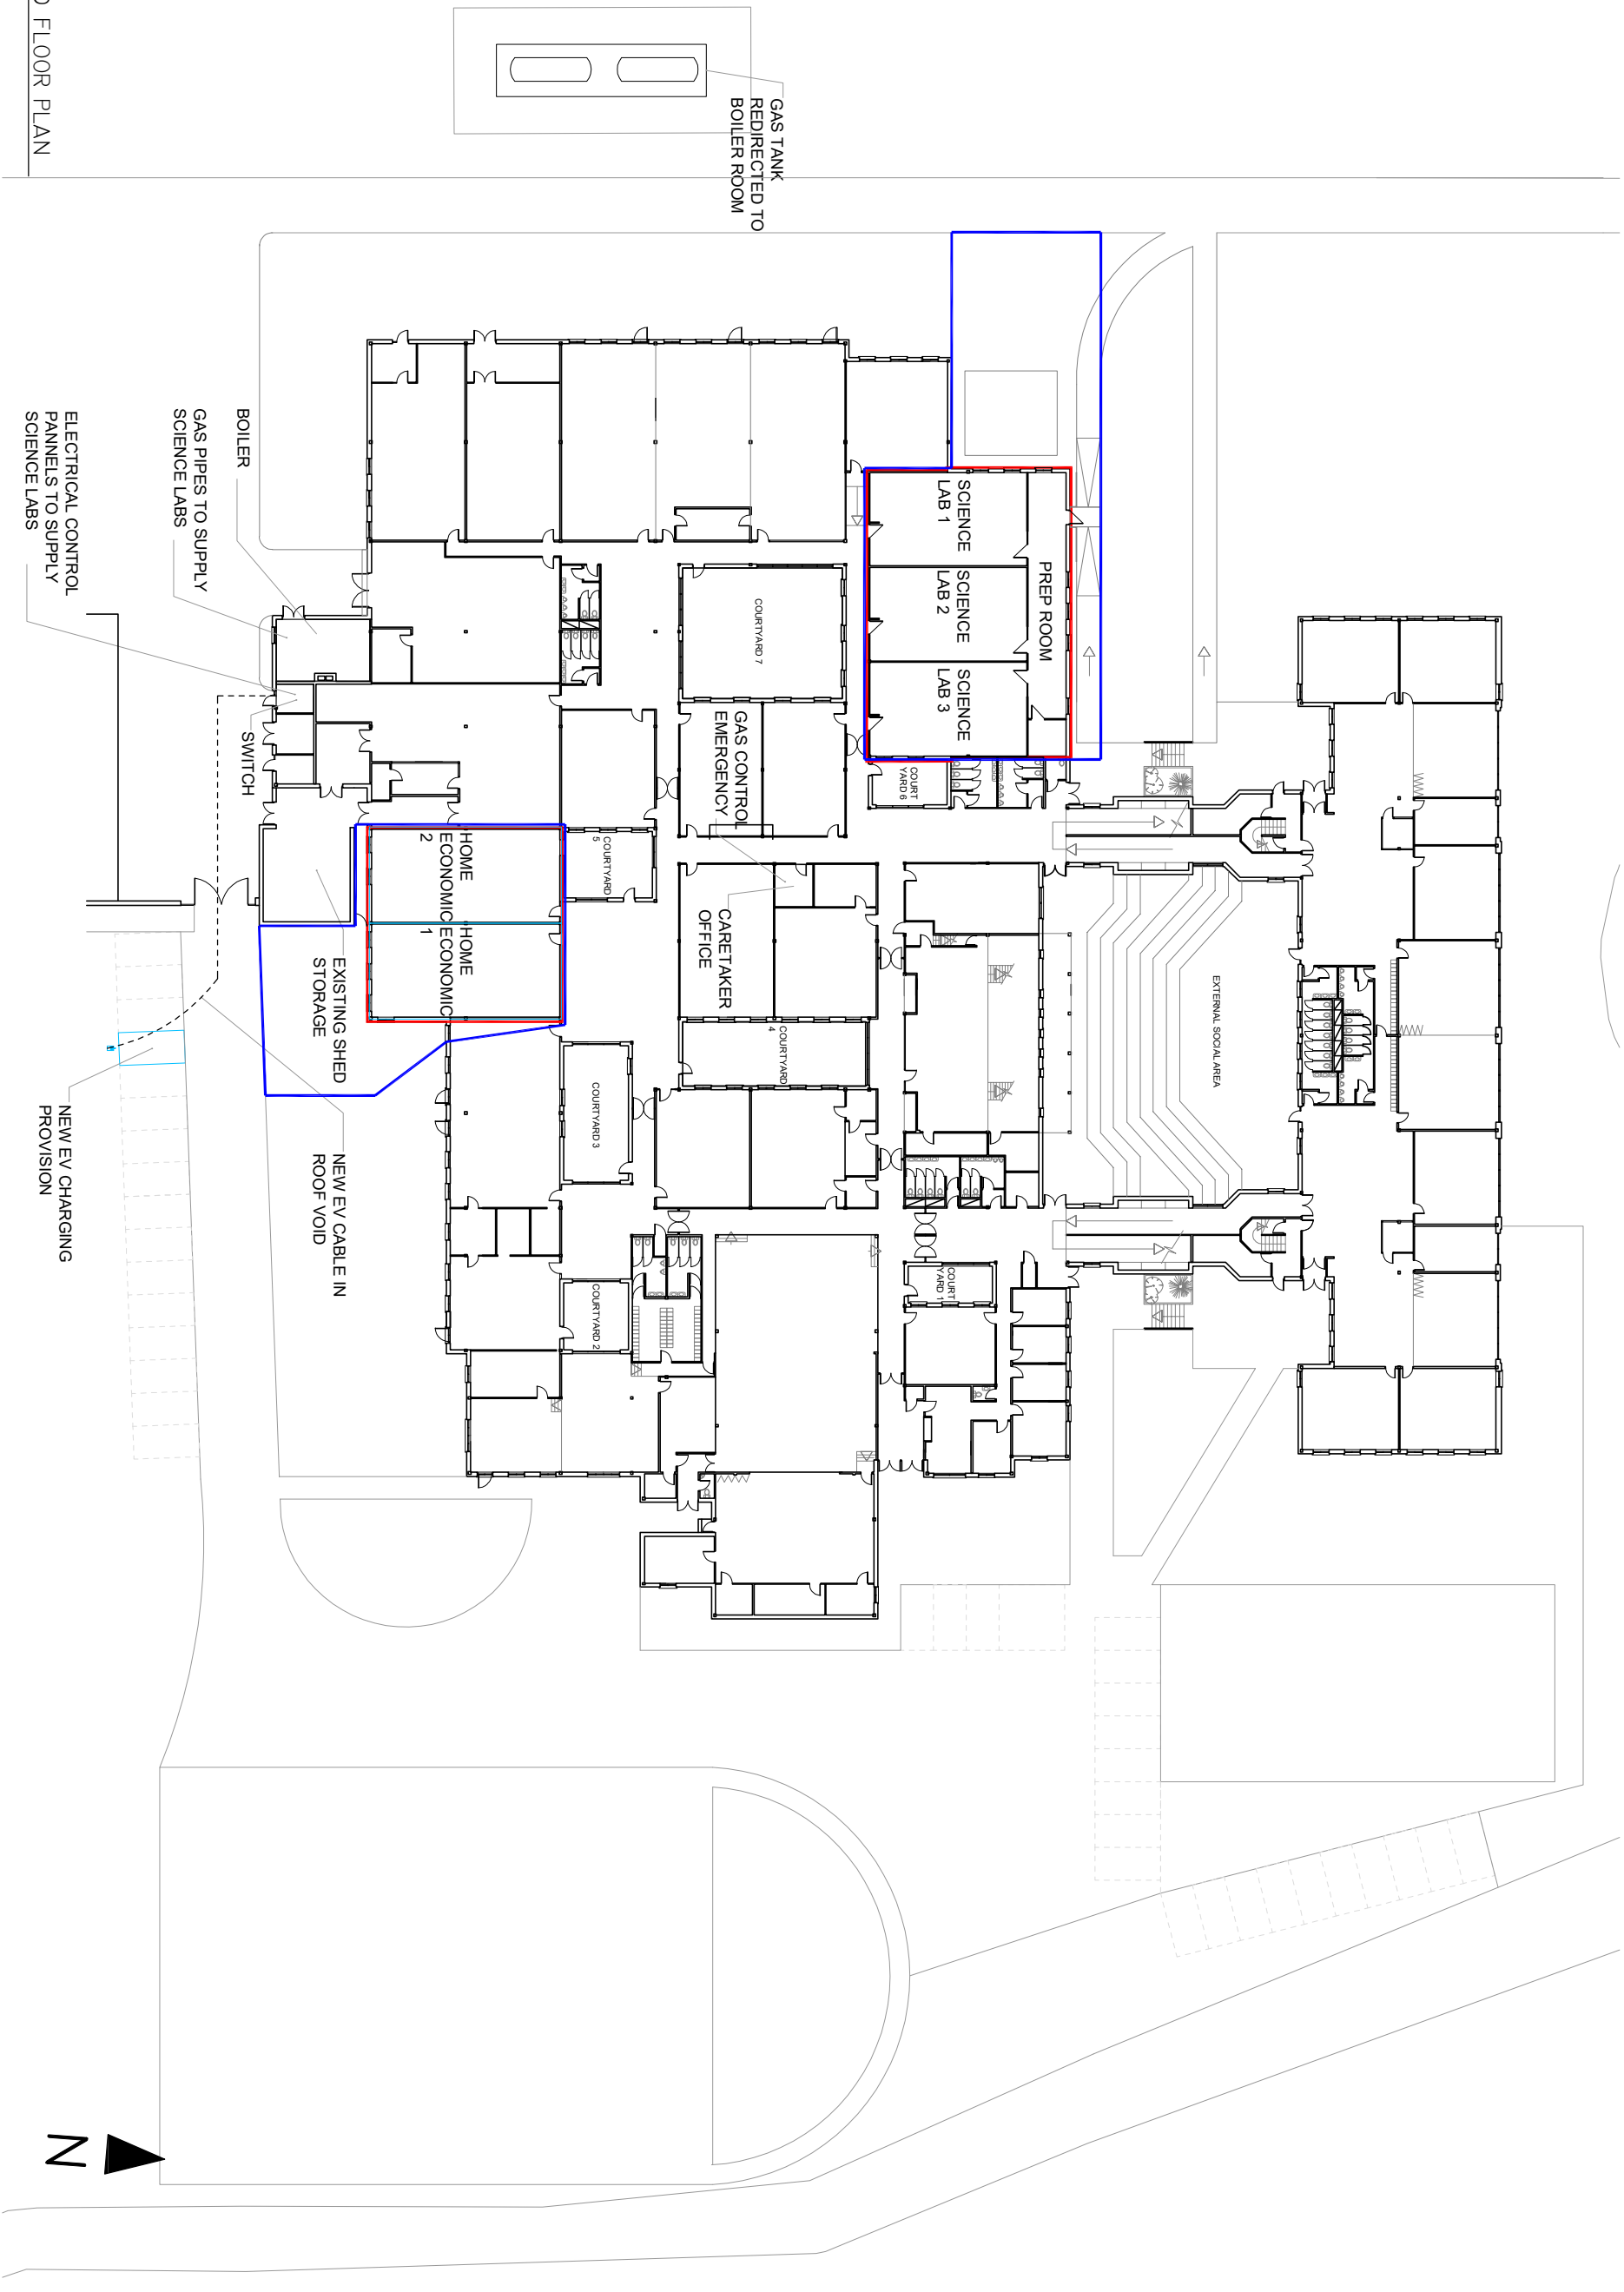

① GROUND FLOOR PLAN
1:500

USE OF THIS DRAWING:

do not scale on this drawing, use written dimension only, all dimensions and details to be checked on site by the contractor, all architects drawings, details and specifications to be cross referenced with other consultants information, all discrepancies to be brought to the attention of the architect immediately, this drawing, and any digital version, remains the copyright of paul dillon architects, only when the appropriate fee is paid to paul dillon architects is a licence to use a hard copy of this drawing in order to produce one original work, granted, this drawing can not be reproduced without this licence, this licence can only be transferred on the expressed written consent of paul dillon architects, any digital information on this drawing can only be used were paul dillon architects are the design team leaders.

[illegible]