

LEGEND:

ALL FURNITURES, DOORS, WALLS, VENTILATION AND SERVICES TO BE DEMOLISHED SHOWN WITH BROKEN RED LINE. ALL DEMOLITION WORKS TO COMPLY WITH TGD A.B AND D.

ALL EXISTING SERVICES TO BE ISOLATED AND DISCONNECTED PRIOR TO DEMOLITION. REFER TO SPECIFICATION. ALL WORKS TO COMPLY WITH TGDS D, G, J & P.

ALL FLOORS TO BE REPLACED
ALL WALLS ARE BLOCK WALLS

EXISTING VENTILATION /
AERATOR ON WINDOW TO BE
REMOVED

EMERGENCY EXIT TO BE
RELOCATED IN ACC WITH TGDs B
& M


EXISTING ELECTRICAL
SUB-DISTRIBUTION CENTRE

LOCATION IN CEILING
OF ROOF LIGHT WINDOW TO BE
REPLACED & TO COMPLY WITH
MANUFACTURER
RECOMMENDATIONS & TGD
PARTS C, F & L

VENTILATION TO BE
REPLACED SEE ENGINEERS
DRAWINGS IN ACC. WITH
TGD PART F

EXISTING GAZ SUPPLIES

LIGHTS TO BE
REMOVED

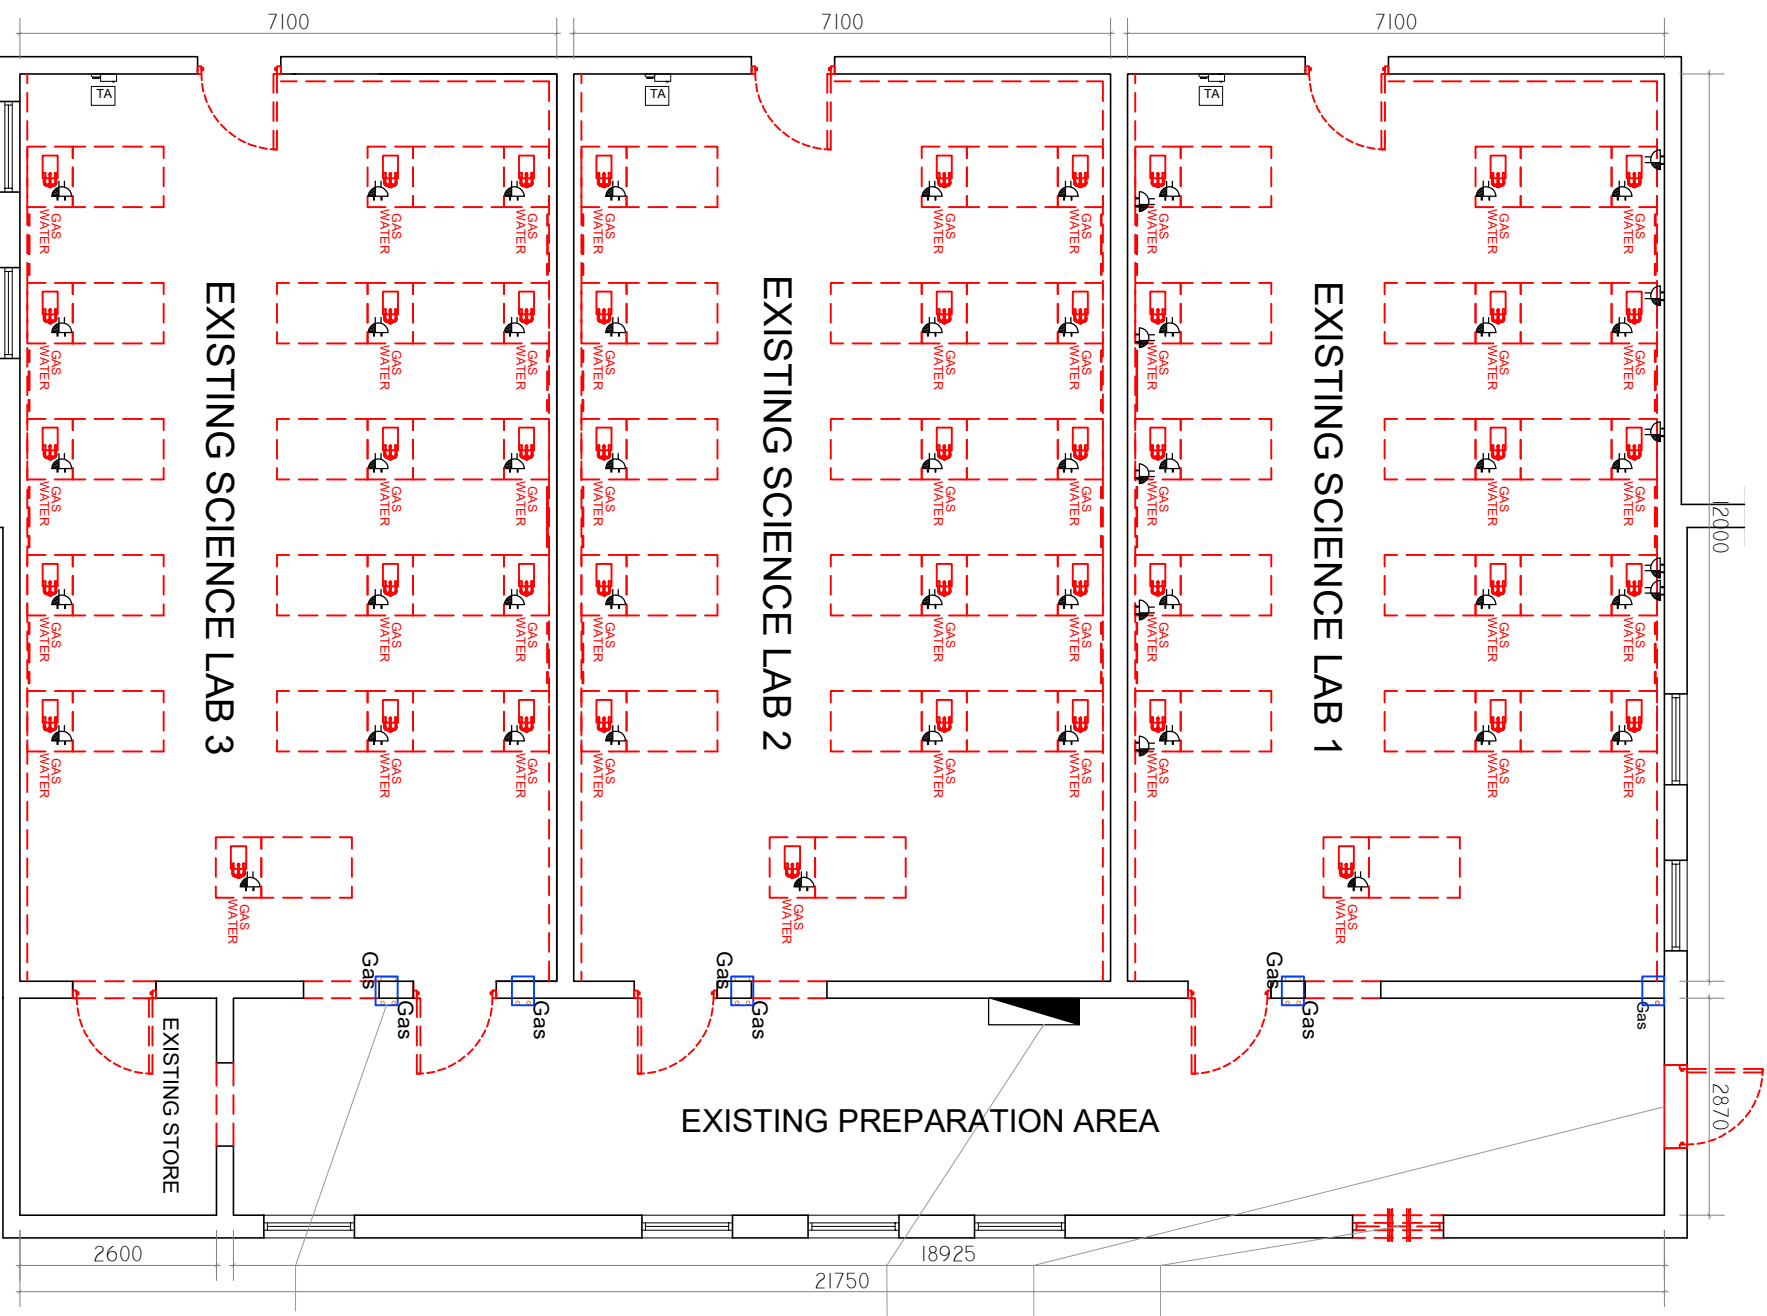


① EXISTING PLAN
1:100

USE OF THIS DRAWING:

do not scale this drawing, use written dimension only, all dimensions and details to be checked on site by the contractor, all architects drawings, details and specifications to be cross referenced with other construction information, all discrepancies to be brought to the attention of the architect immediately, this drawing is not suitable for construction purposes unless clearly indicated, this drawing, and any digital version, remains the copyright of paul dillon architects, only when the appropriate fee is paid to paul dillon architects is a licence to use a hard copy of this drawing in order to produce one original work, granted, this drawing can not be reproduced without this licence, this licence can only be transferred on the expressed written consent of paul dillon architects, any digital information on this drawing can only be used were paul dillon architects are the design team leaders.

B	TENDER	EV	15.06.26
A	PRE-TENDER	EV	27.03.26
revision:	description:	by:	date:

2 EXISTING CEILING PLAN
1:100

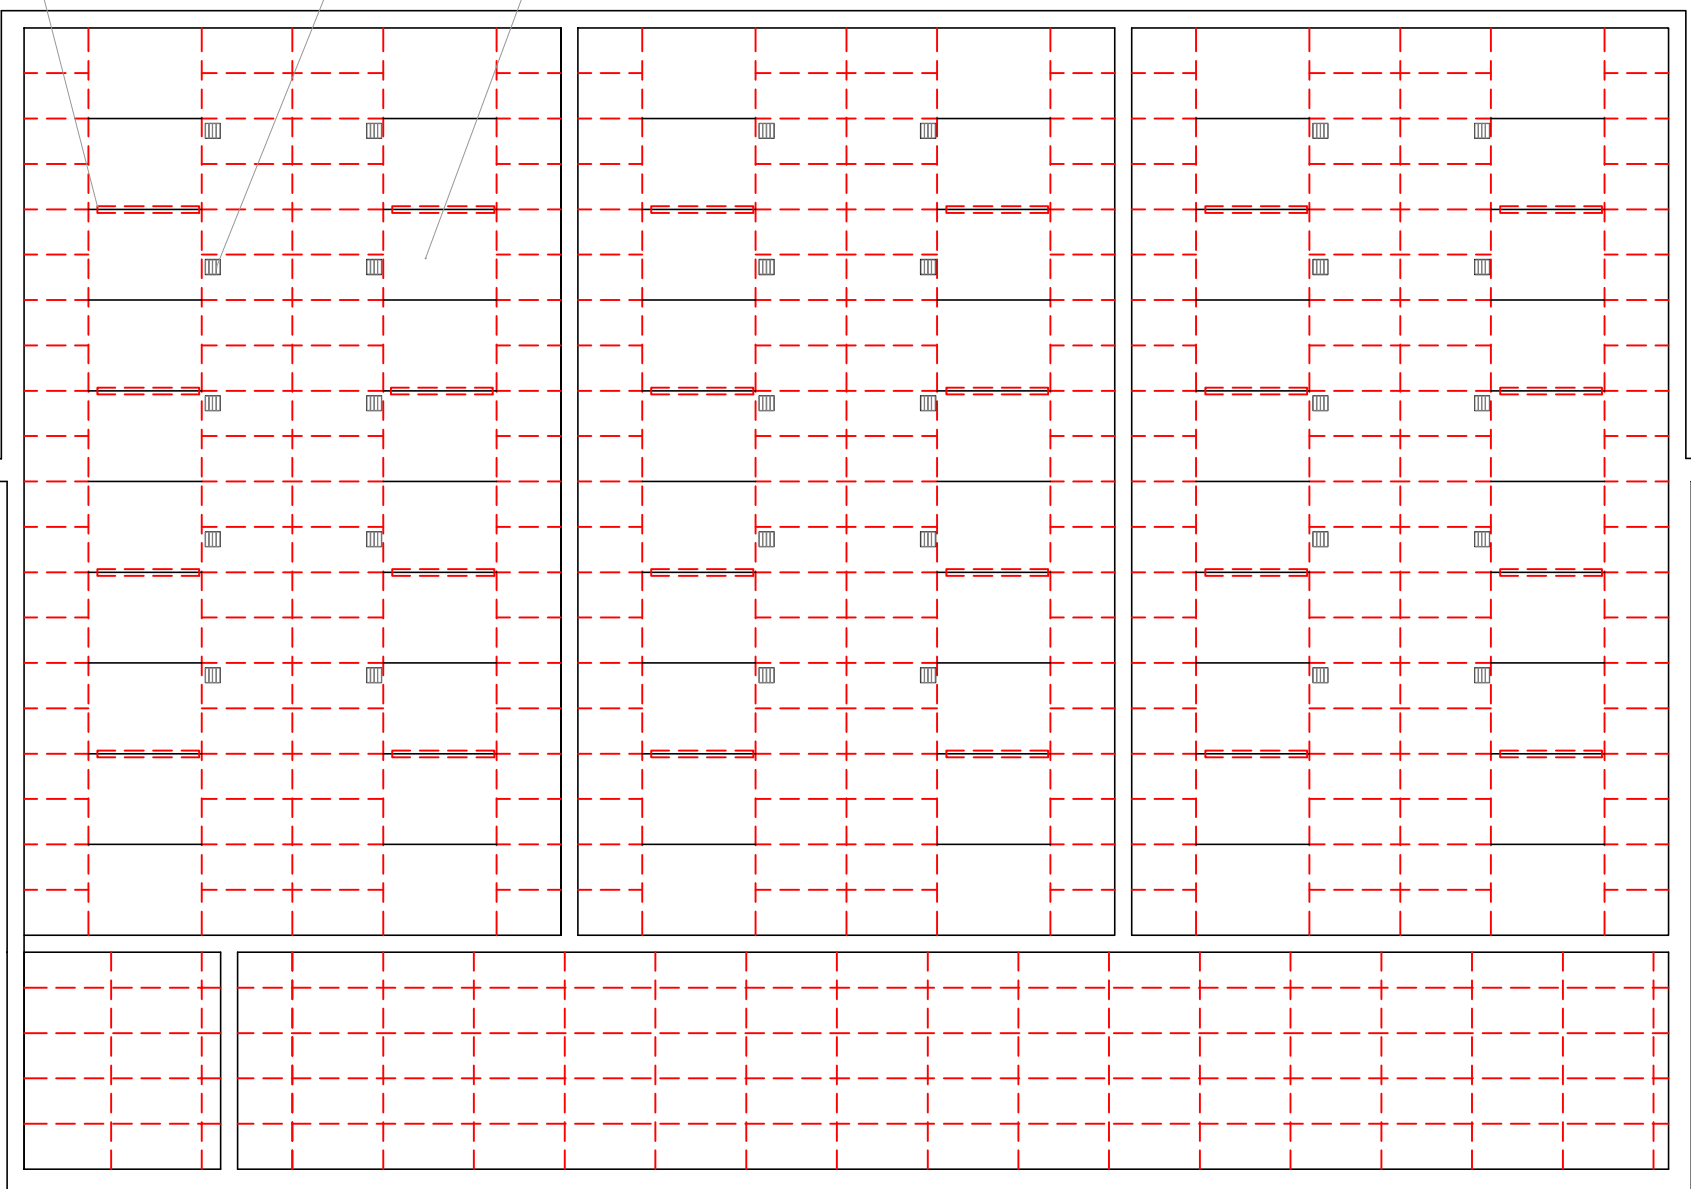

paul dillon architects

Maam Valley Connemara County Galway Ireland
Tel. 00353 (0)87 6786244 info@pauldillonarchitects.com
Fax. 00353 (0)94 9548768 www.pauldillonarchitects.com

ST TIERNANS CS, PARKVALE, BALALLY, DUBLIN

BOARD OF MANAGEMENT ST. TIERNANS C.S.

scale on A3:	1:100
--------------	-------

1:00	started: FEB 26	by: PD	dwg no: 144.04	rev: A
------	-----------------	--------	----------------	--------