



EXISTING VENTILATION TO BE REPLACED. SEE ENGINEER DETAILS. ALL LIGHTINGS NEEDS TO BE LED

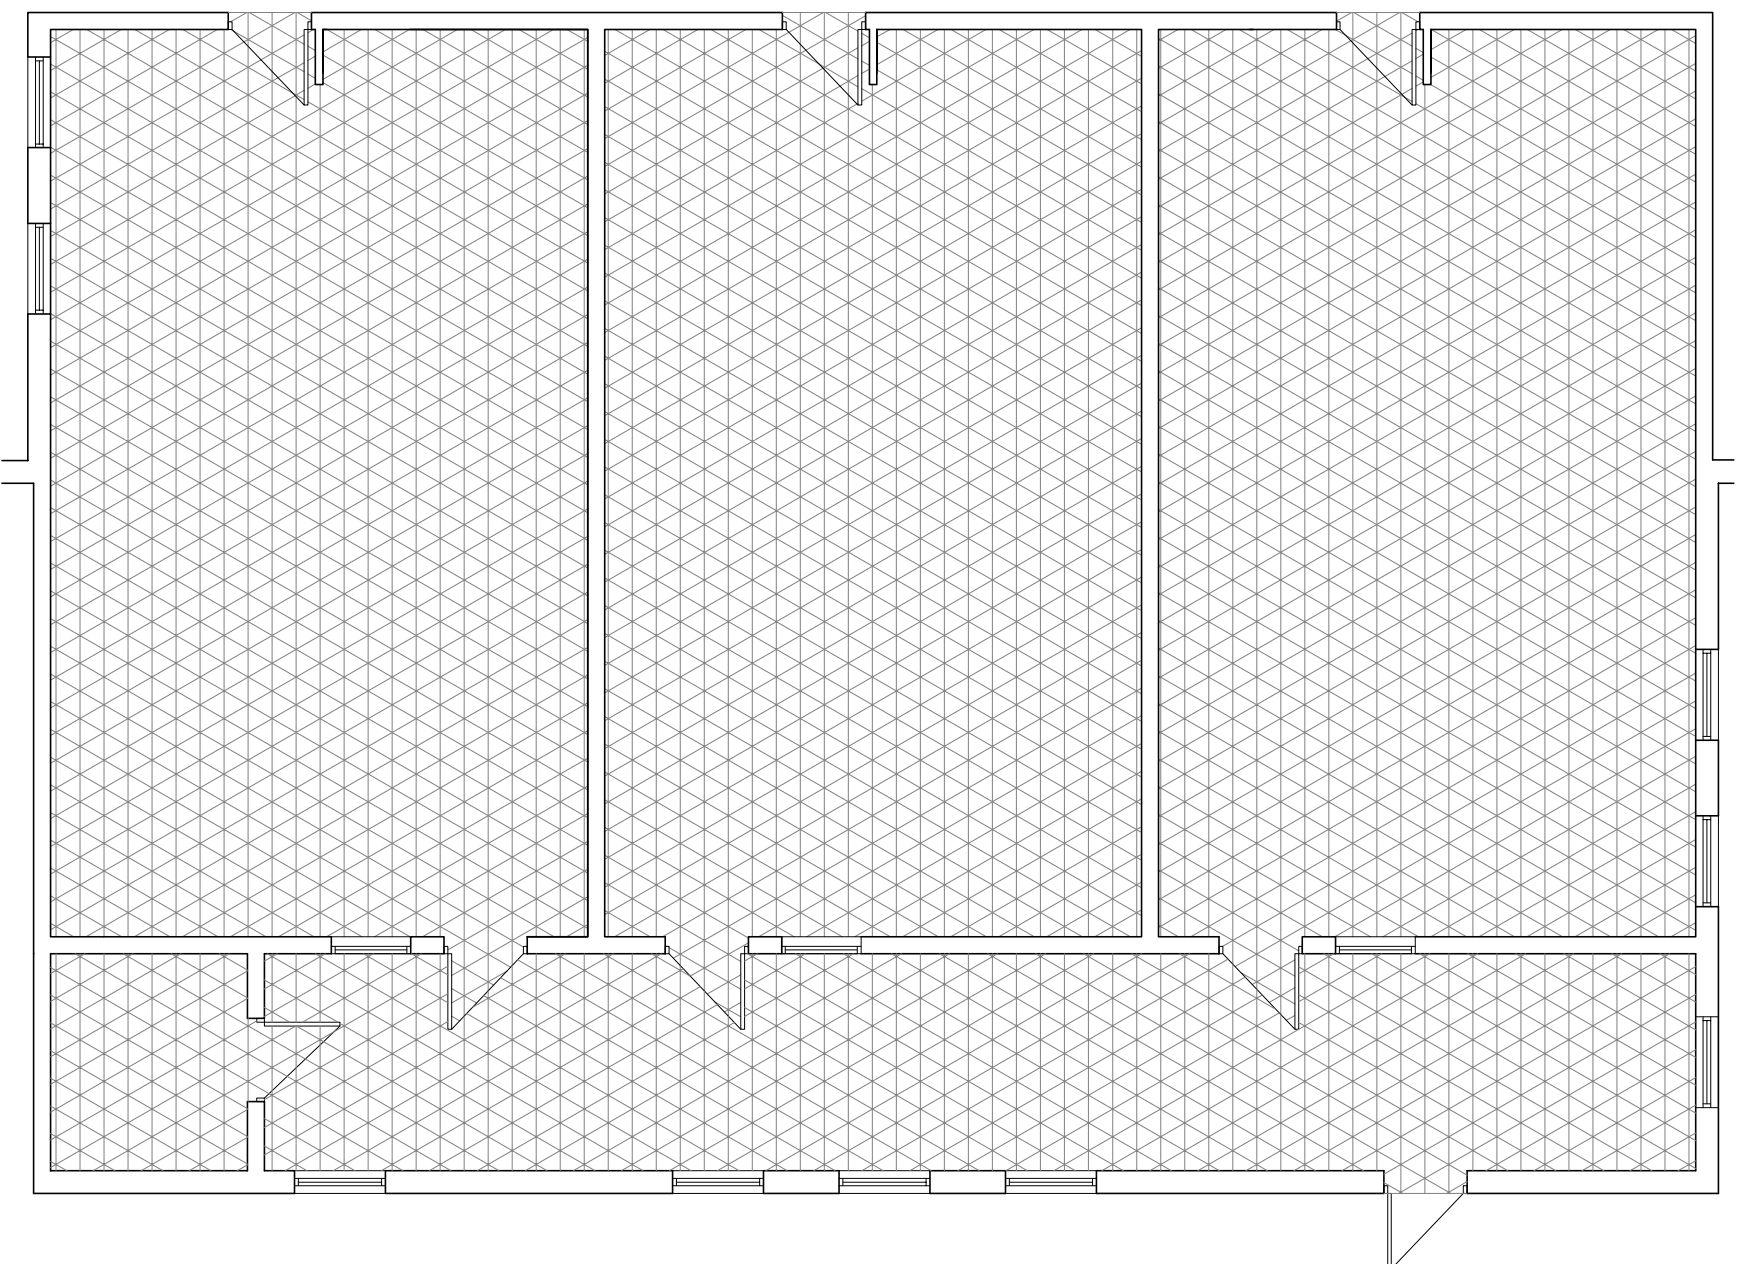

LEGEND:

- ◆ LINOLEUM FLOOR COVERINGS TO BE 2.5 MM MARMOLEUM REAL (OR APPROVED EQUALLY) COMPLYING WITH ALL THE REQUIREMENTS OF EN-ISO 24011:
 - ◆ SPECIFICATIONS FOR PLAIN AND DECORATIVE LINOLEUM, COLOR TO BE APPROVED BY ARCHITECTS
 - ◆ SUSPENDED CEILING TYPE A SUSPENDED TO FORM SERVICES VOID OVER SCIENCE LABS & PREP AREA TO BE 600 x 600 ZENTIA OBLADA OR SIMILAR APPROVED, FIRE RATING FOR THIS CEILING TO BE ACHIEVED WITH 15MM TYPE F PLASTER BOARD FIXED DIRECTLY TO TRUSSES
 - ◆ LIGHT FITTINGS TO M&E DETAILS (All LIGHTINGS NEEDS TO BE LED)
 - ◆ EXISTING VENTILATION TO BE REPLACED SEE M&E DETAILS

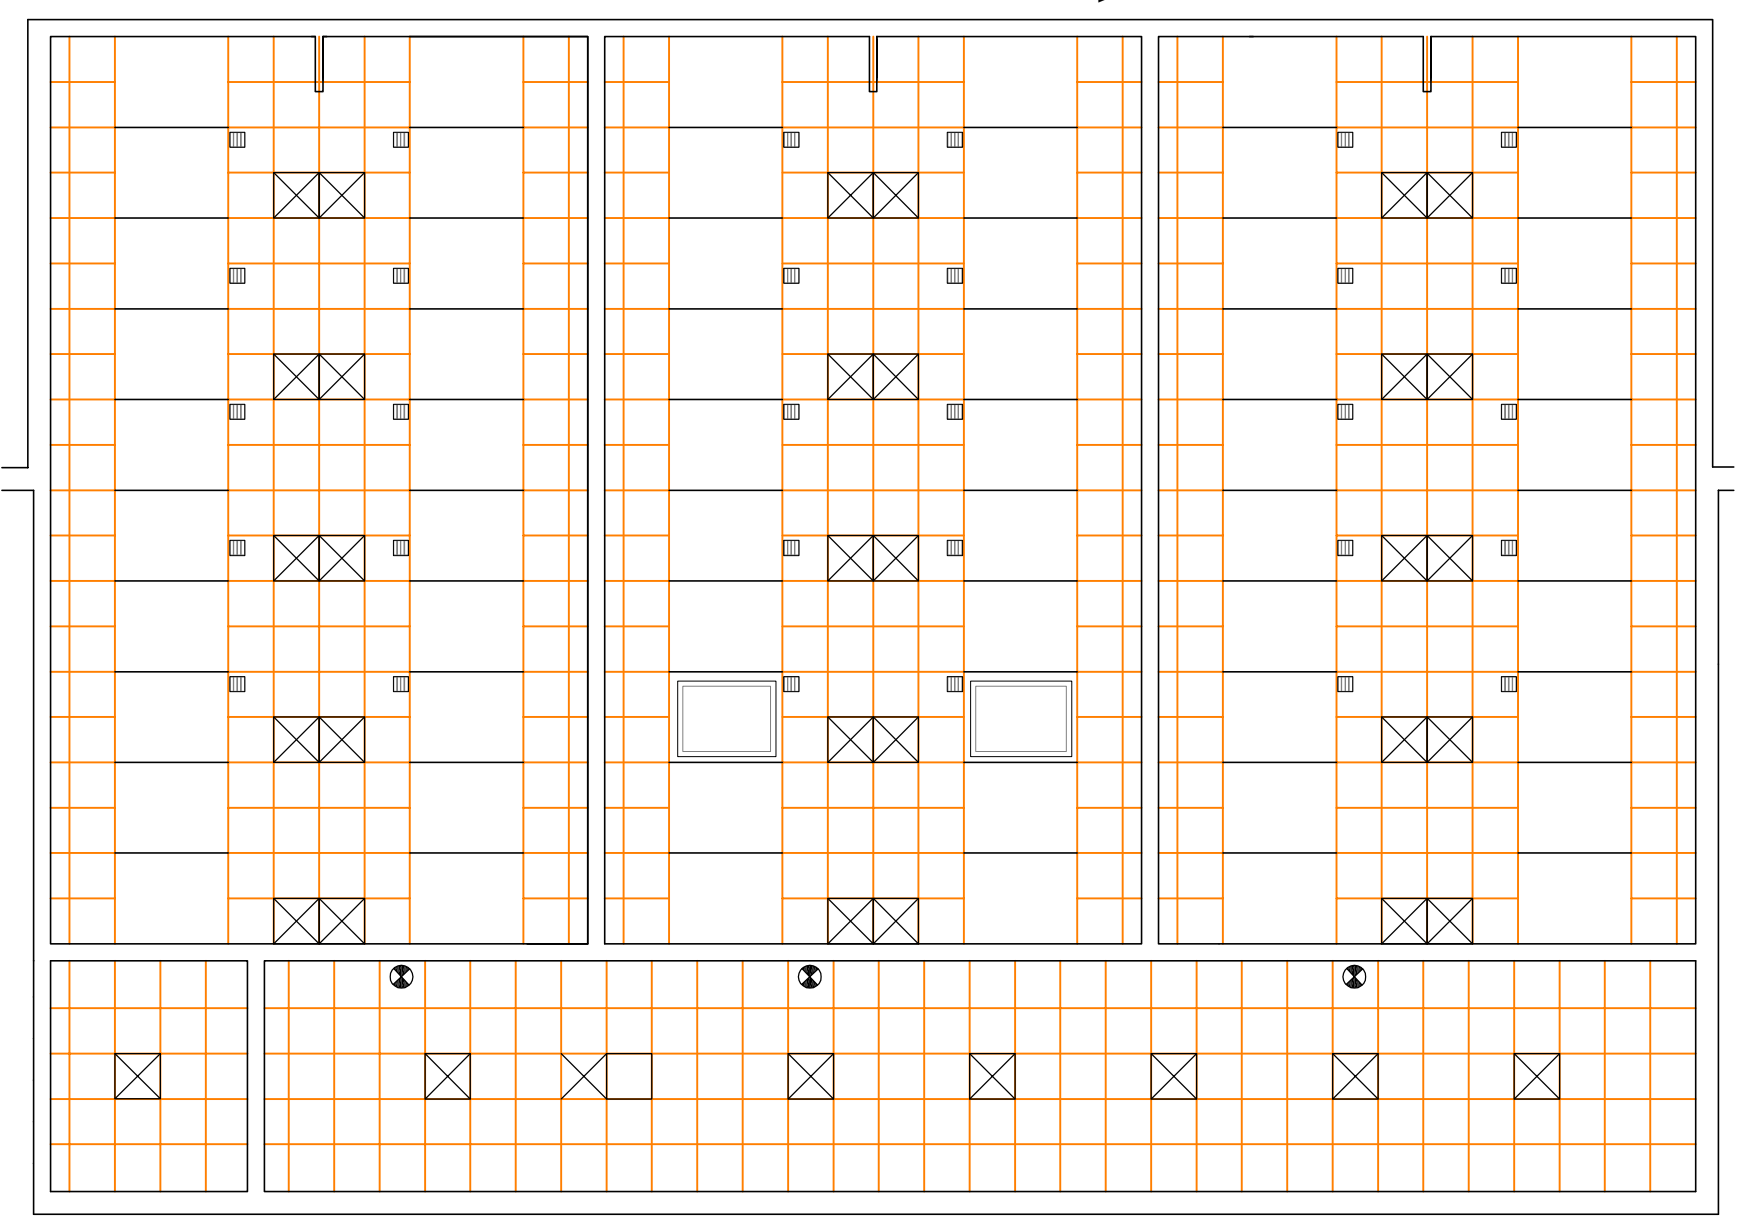

① FLOOR FINISH PLAN
1:100



2 CEILING PLAN
1:100



USE OF THIS DRAWING:

do not scale on this drawing, use written dimension only, all dimensions and details to be checked on site by the contractor, all architects drawings, details and specifications to be cross referenced with other consultants information, all discrepancies to be brought to the attention of the architect immediately, this drawing is not suitable for construction purposes unless clearly indicated, this drawing, and any digital version, remains the copyright of paul allan architects, only when the appropriate fee is paid to paul allan architects is a licence to use a hard copy of this drawing in order to produce one original work, granted, this drawing can not be reproduced without this licence, this licence can only be transferred on the expressed written consent of paul allan architects, any digital information on this drawing can only be used where paul allan architects are the design team leaders.

B	TENDER	EV	15.06.26
A	PTE - TENDER	EV	27.05.26
revision:	description:	by:	date:



paul dillon architects

Maam Valley Connemara County Galway Ireland
Tel. 00353 (0)87 6786244 info@pauldillonarchitects.com
Fax: 00353 (0)94 9548768 www.pauldillonarchitects.com

project:	ST TIERNANS CS, PARKVALE, BALALLY, DUBLIN			
client:	BOARD OF MANAGEMENT ST TIERNANS CS			
dwg title:	SCIENCE LAB CEILING & FLOOR FINISHES PLAN			
scale on A3:	1:100	started: FEB 26	by: PD	dwg no: 144_09 rev: A