

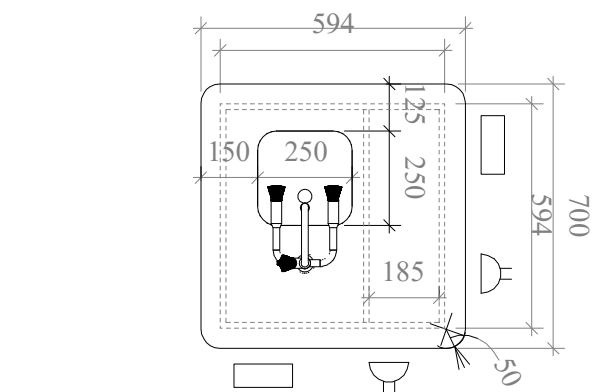


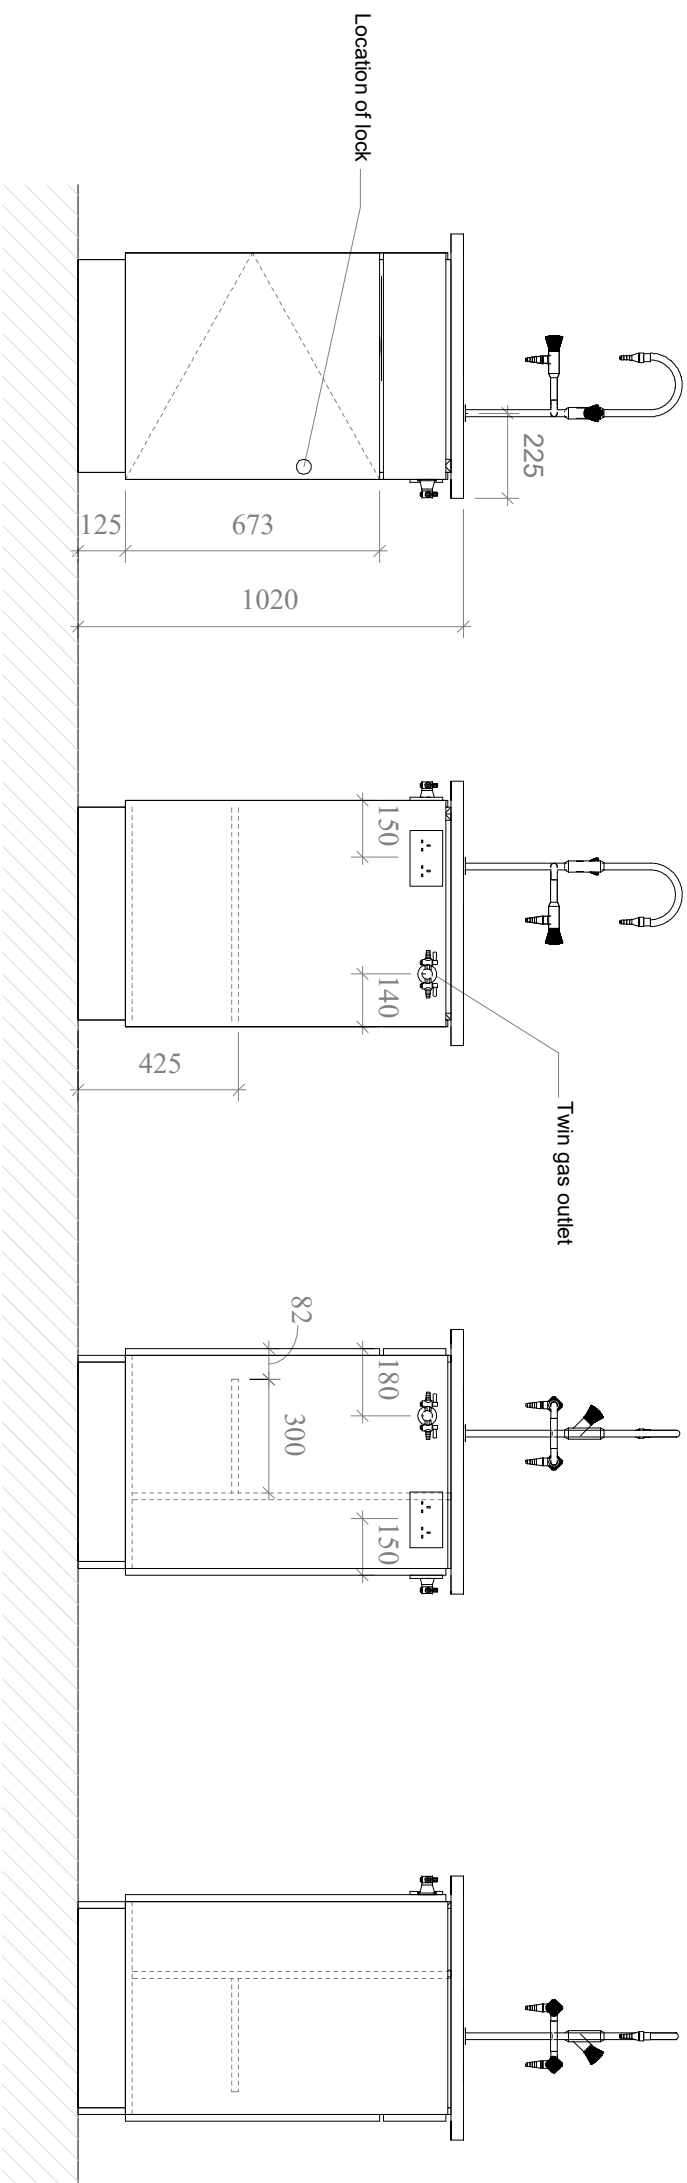

Twin gas outlet with lever control and serrated nozzle outlet with anti-rotation pin. Brass body with anti-corrosive plastic coating to EN 13792.

Void for services

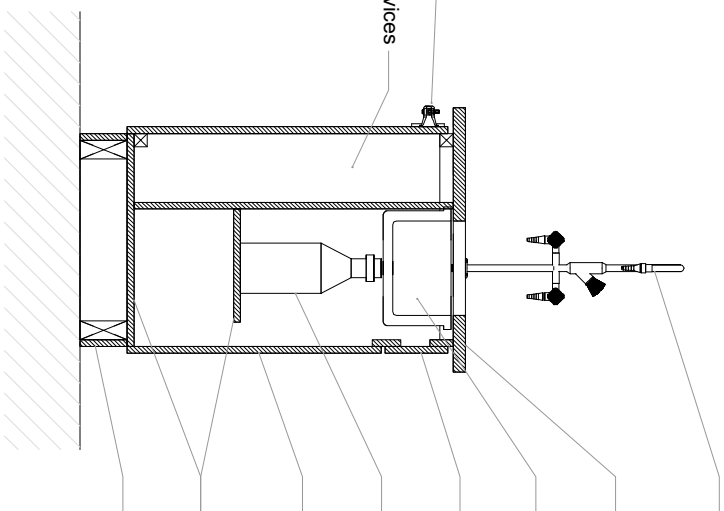

32mm Worktop, solid iroko glulam or solid core laminate that is chemical and heat resistant.

250x250x250mm Laboratory sink, heavy duty fireclay or cast epoxy resin. Waste to be acid resistant.

20mm Moisture resistant MDF with high pressure laminate grade HGS (EN 438), with 2mm laminate / PVC / hardwood to all edges.

Polypropylene dilution recovery trap 2.3 litres, anti-siphon, emptied by unscrewing the base from trap, certified resistance to chemicals.

20mm Moisture resistant MDF with high pressure laminate grade HGS (EN 438), with high quality steel hinges, with high quality cylinder lock.

20mm Moisture resistant MDF with high pressure laminate grade HGS (EN 438), with 2mm laminate / PVC / hardwood to all edges

20mm Hardwood plinth finished with lacquer.

DOCUMENTS FROM "DEPARTMENT OF EDUCATION & SKILLS"

USE OF THIS DRAWING:

do not scold them this drawing, use titlen dimension only, all dimensions and details to be checked on site by the contractor, all architects drawings, details and specifications to be cross referenced with other consultants information, all discrepancies to be brought to the attention of the architect immediately, this drawing is not suitable for construction purposes unless clearly indicated, this drawing, and any digital version, remains the copyright of paul dillon architects, only when the appropriate fee is paid to paul dillon architects is a licence to use a hard copy of this drawing in order to produce one original work, granted this drawing can not be reproduced without this licence, this licence can only be transferred on the expressed written consent of paul dillon architects, any digital information on this drawing can only be used were paul dillon architects are the design team leaders.

① STUDENT PEDESTAL (F.9)
1:20

A	TENDER	EV	09.06.26	
revision:	description:	by:	date:	



pauldillon architects

Maam Valley Connemara County Galway Ireland
 Tel. 00353 (0)187 9586244 www.pauldillonarchitects.com
 Fax. 00353 (0)94 95487 88 www.pauldillonarchitects.com

project: ST TIERNANS CS, PARKVALE, BALALLY, DUBLIN

client: BOARD OF MANAGEMENT ST TIERNANS CS

drawn title: FIXED FURNITURES DETAIL 2

scale on A3: 1:20

started: FEB 26 by: PD dwg no: 144, 11

rev: A