
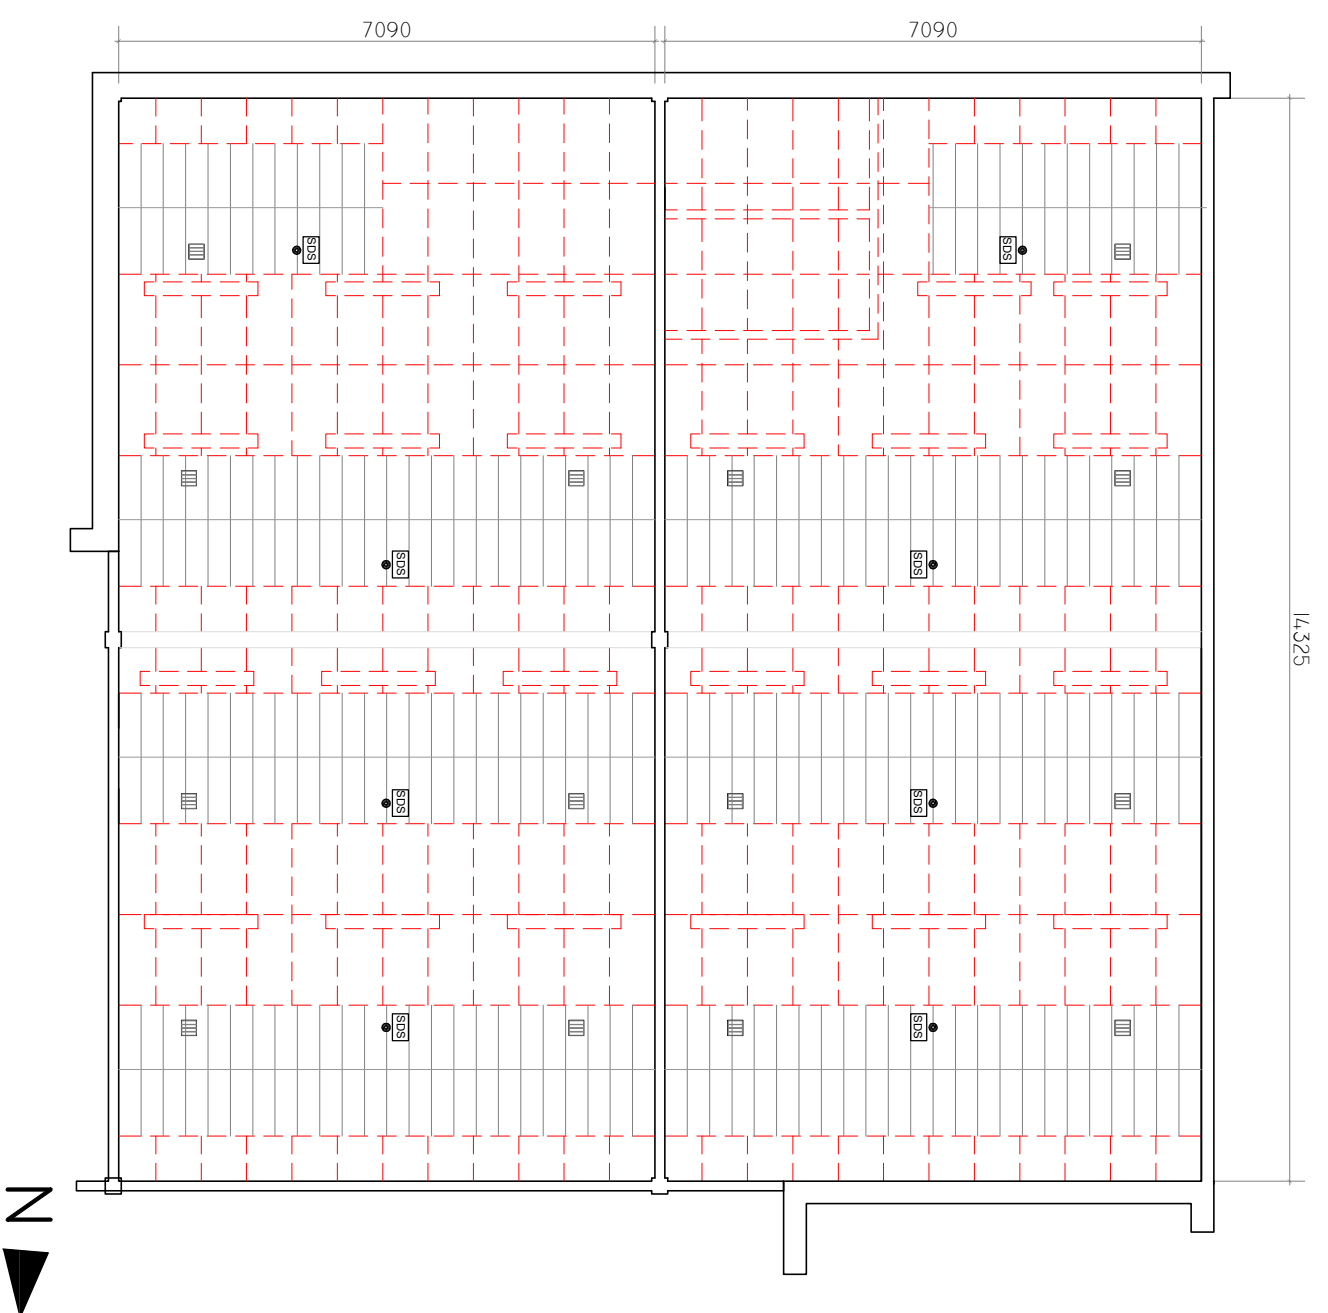


LEGEND:

ALL FURNITURES, DOORS, WALLS, VENTILATION AND SERVICES TO BE DEMOLISHED SHOWN WITH BROKEN RED LINE. ALL DEMOLITION WORKS TO COMPLY WITH TGD A,B AND D.

ALL EXISTING SERVICES TO BE ISOLATED AND DISCONNECTED PRIOR TO DEMOLITION. REFER TO SPECIFICATION. ALL WORKS TO COMPLY WITH TGDs D, G, J & P.

ALL FLOORS TO BE REPLACED. ALL WALLS ARE BLOCK WALLS.

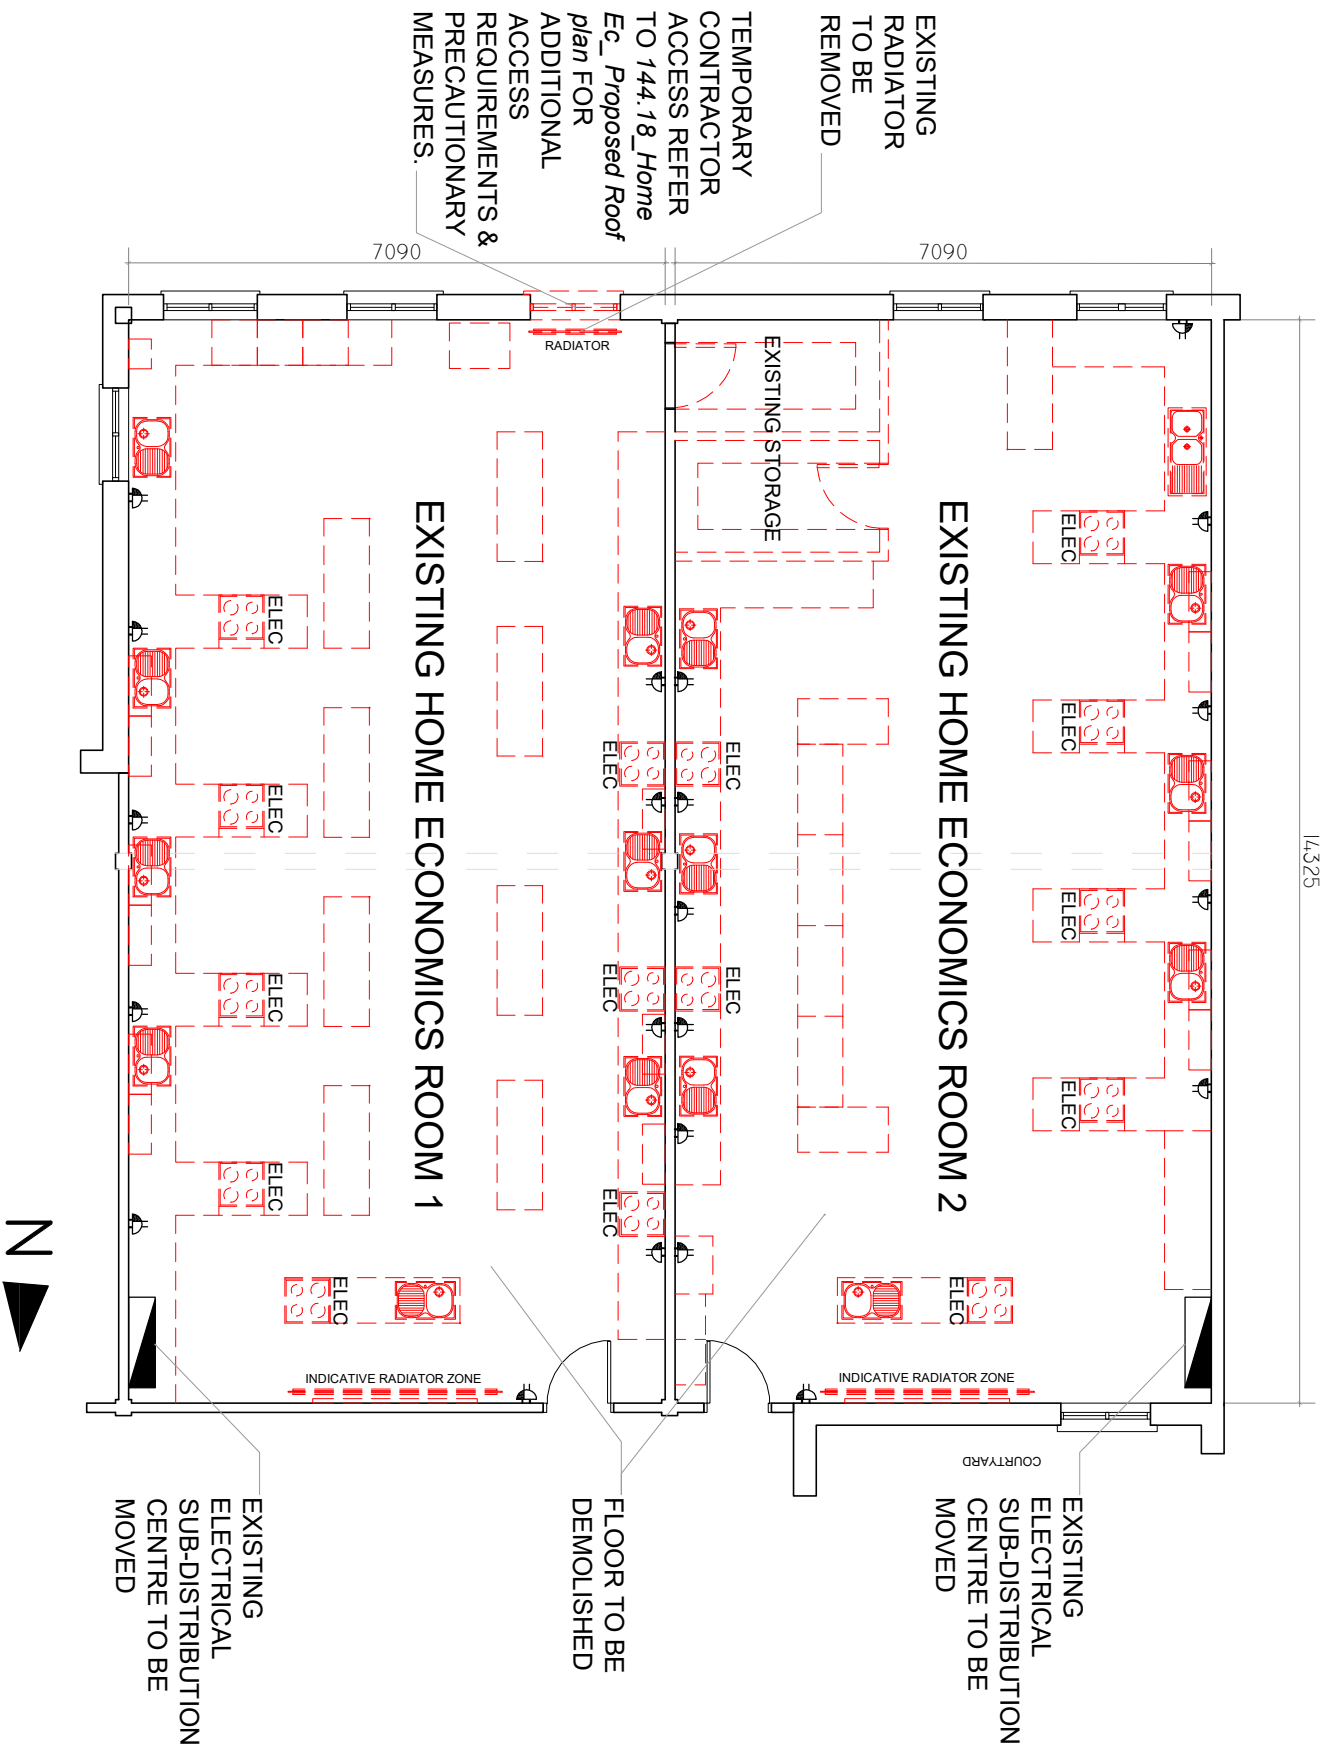

① EXISTING PLAN
1:100

USE OF THIS DRAWING:

do not scale on this drawing, use written dimension only, all dimensions and details to be checked on site by the contractor, all architects drawings, details and specifications to be cross referenced with other consultants information, all discrepancies to be brought to the attention of the architect immediately, this drawing is not suitable for construction purposes unless clearly indicated, this drawing, and any digital version, remains the copyright of paul allan architects, only when the appropriate fee is paid to paul allan architects is a licence to use a hard copy of this drawing in order to produce one original work, granted, this drawing can not be reproduced without this licence, this licence can only be transferred on the expressed written consent of paul allan architects, any digital information on this drawing can only be used where paul allan architects are the design team leaders.

A	PRE-TENDER	EV	08.06.26
revision:	description:	by:	date:

2 EXISTING CEILING PLAN
1:100

1100



paul dillon architects

project: ST TIERNANS CS, PARKVALE, BALALLY, DUBLIN
 client: BOARD OF MANAGEMENT ST TIERNANS CS
 dwg title: EXISTING HOME EC DEMOLITION PLAN

Moam Valley Connemara County Galway Ireland
 Tel. 00353 (0)87 686244 info@pauldillonarchitects.com
 Fax. 00353 (0)94 9548768 www.pauldillonarchitects.com

scale on A3: 1:100
 started: FEB 2014 by: PD
 drawn no: 174,18
 rev: A