

LEGEND:

ALL NEW FIXED FURNITURES, DOORS, WINDOWS AND WALLS SHOWN IN BLUE.

ALL LIGHTING TO BE LED

WATER & ELECTRICAL SERVICES TO BE CONNECTED TO EXISTING SUPPLIES. REFER TO ENGINEERS DETAILS AND ALL WORKS TO COMPLY WITH TGDS.
GAS SUPPLY TO PROVIDED TO TWO ROOMS IN ACC WITH TGDS J & B, AND CURRENT IRISH REGULATIONS.

NOTE:


LOOSE FURNITURE & SPECIALTY EQUIPMENT WILL NOT BE PART OF BUILDERS CONTRACT AND IS SHOWN HERE FOR INFORMATION ONLY.

FIXED FURNITURE			
Key	Description	Quantity	Code
F.4	High Level Wall Storage 795x720x300d	17	WU
F.6.1	Corner Work-top with base units	2	BU
F.6.4	Work-top with base units, 600x625x900	20	BU
F.6.5	Work-top with base units, 1100x625x900	2	BU
F.7.1	Work-top with base units, 1600x625 with sink hole	18	BUS
F.7.2	Work-top with base units, 2200x625 with sink hole	2	BUS
F.12	Teaching Wall Unit 6550 wide	2	TWU
F.14	600 Wide Tail Unit with Opening	4	TU
F.16	Height Adjustable Sink unit (Manual)	2	ASS
F.17	Height Adjustable Electric Hobe	2	ASE
P.1	Single Bowl Stainless Steel Sink*	20	
P.2	Two Bowl Stainless Steel Sink**	2	

* All mixer taps to be connected with hot water and mains only. Cold water supply when required, should be connected to thermostatic mixer valves.

LOOSE FURNITURE SCHEDULE			
Key	Description	Quantity	Code
C.2	Student High Stool 660h	40	
CT	Teacher's Chair	2	
D.5	Student Project Table	40	
D.7	Height Adjustable / Movable Teaching Desk	2	

Speciality Equipment Schedule			
Key	Description	Quantity	Code
SE.42	Built-in Double Oven	4	SDO
SE.43	Microwave - Counter top	10 - 8	MW
SE.44	Freezer Upright 600x600x1600	2	FU
SE.45	Refrigerator 595x600x1850	2	RF
SE.46	Gas Cooker 600x600	12	GC
SE.47	Electric Cooker 600x600	6	EC
SE.48	Washing machine 600x600	2	WM
SE.49	Tumbler Dryer 600x600	2	TD
SE.50	Dishwasher 600x600	2	DW

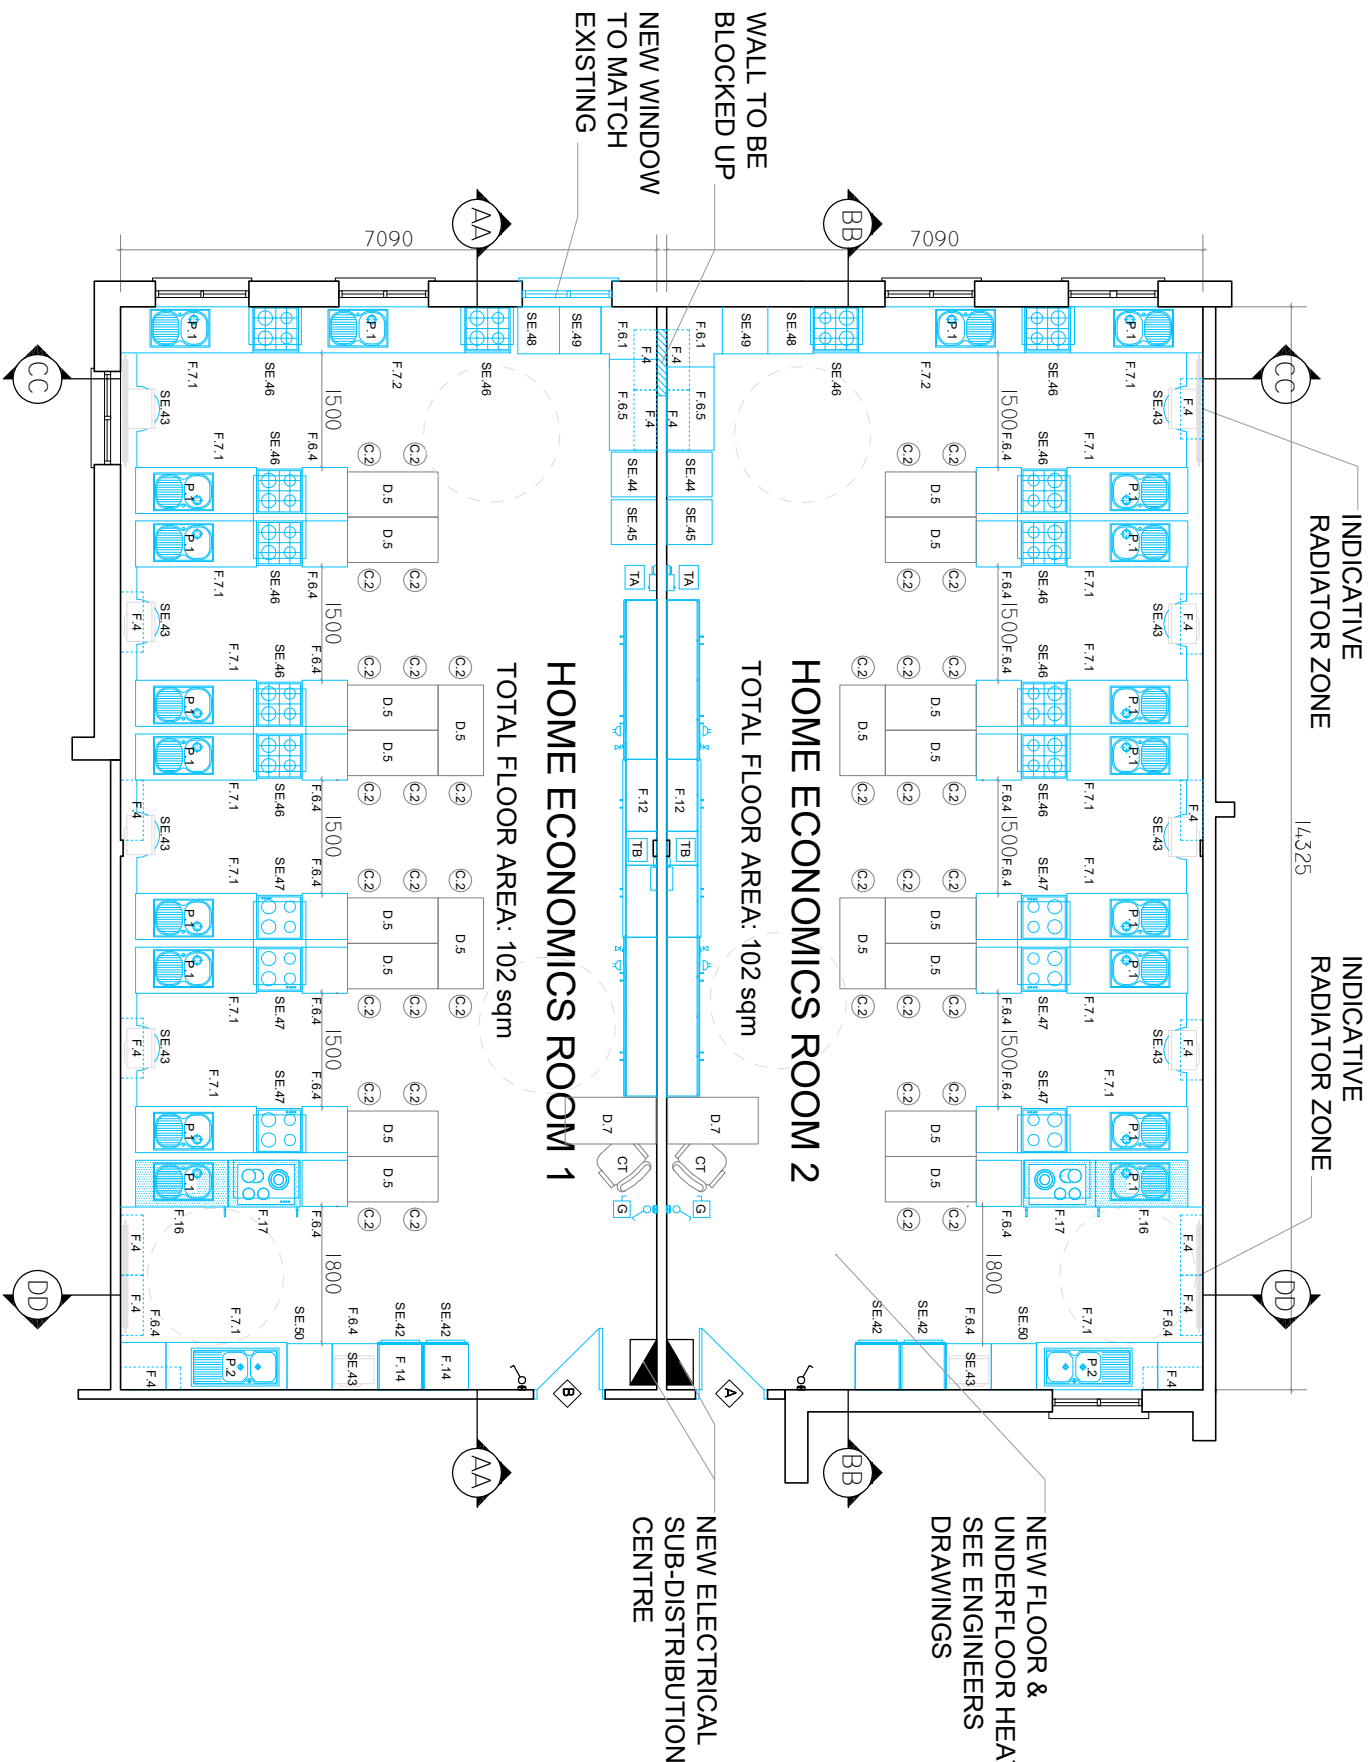

① PLAN
1:100

USE OF THIS DRAWING:

do not scale this drawing, use written dimension only, all dimensions and details to be checked on site by the contractor, all architects drawings, details and specifications to be cross referenced with other consultations information, all discrepancies to be brought to the attention of the architect immediately, this drawing, and any digital version, remains the copyright of paul dillon architects, only when the appropriate fee is paid to paul dillon architects is a licence to use a hard copy of this drawing in order to produce one original work, granted, this drawing can not be reproduced without this licence, this licence can only be transferred on the expressed written consent of paul dillon architects, any digital information on this drawing can only be used were paul dillon architects are the design team leaders.

[illegible]



paul dillon architects
 Moam Valley Cornemorra County Galway Ireland
 Tel. 00353 (0)87 6786244 info@pauldillonarchitects.com
 Fax. 00353 (0)974 9548768 www.pauldillonarchitects.com

project: ST TIERNANS CS, PARKVALE, BALALLY, DUBLIN
client: BOARD OF MANAGEMENT ST TIERNANS CS

dwg title: PROPOSED HOME ECONOMIC ROOM PLAN

scale on A3: 1:100 **issued:** FEB 26 **by:** PD **dwg no:** 144_19 **rev:** A