
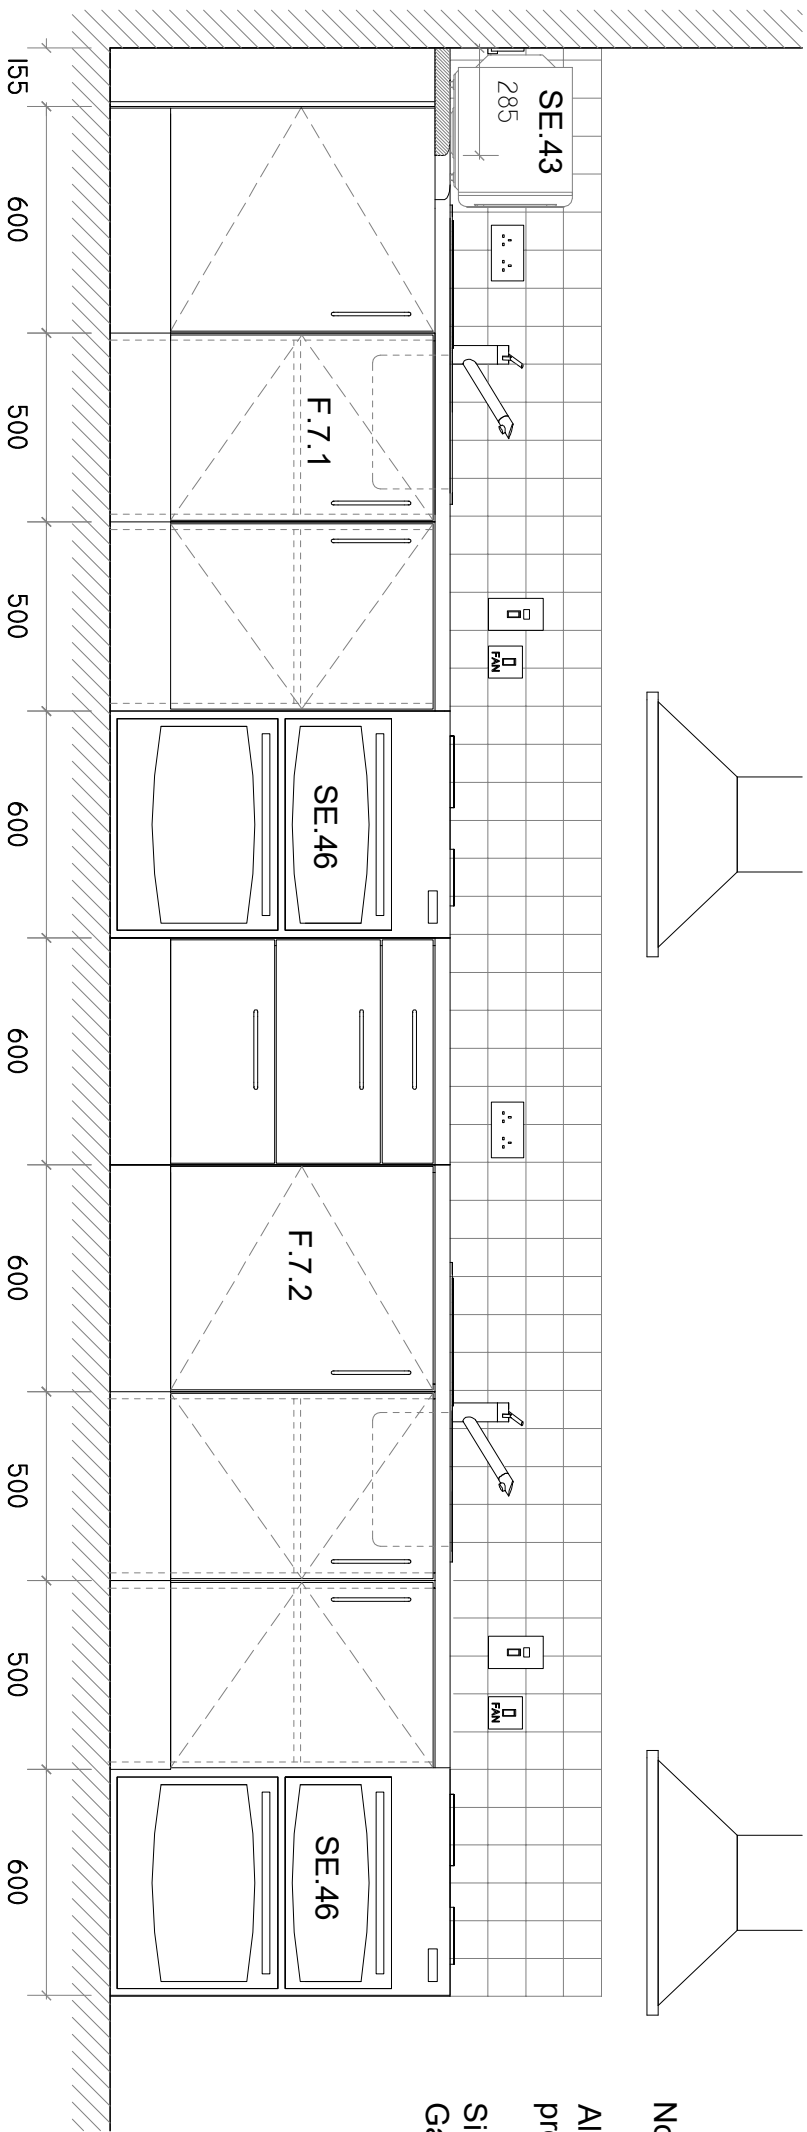


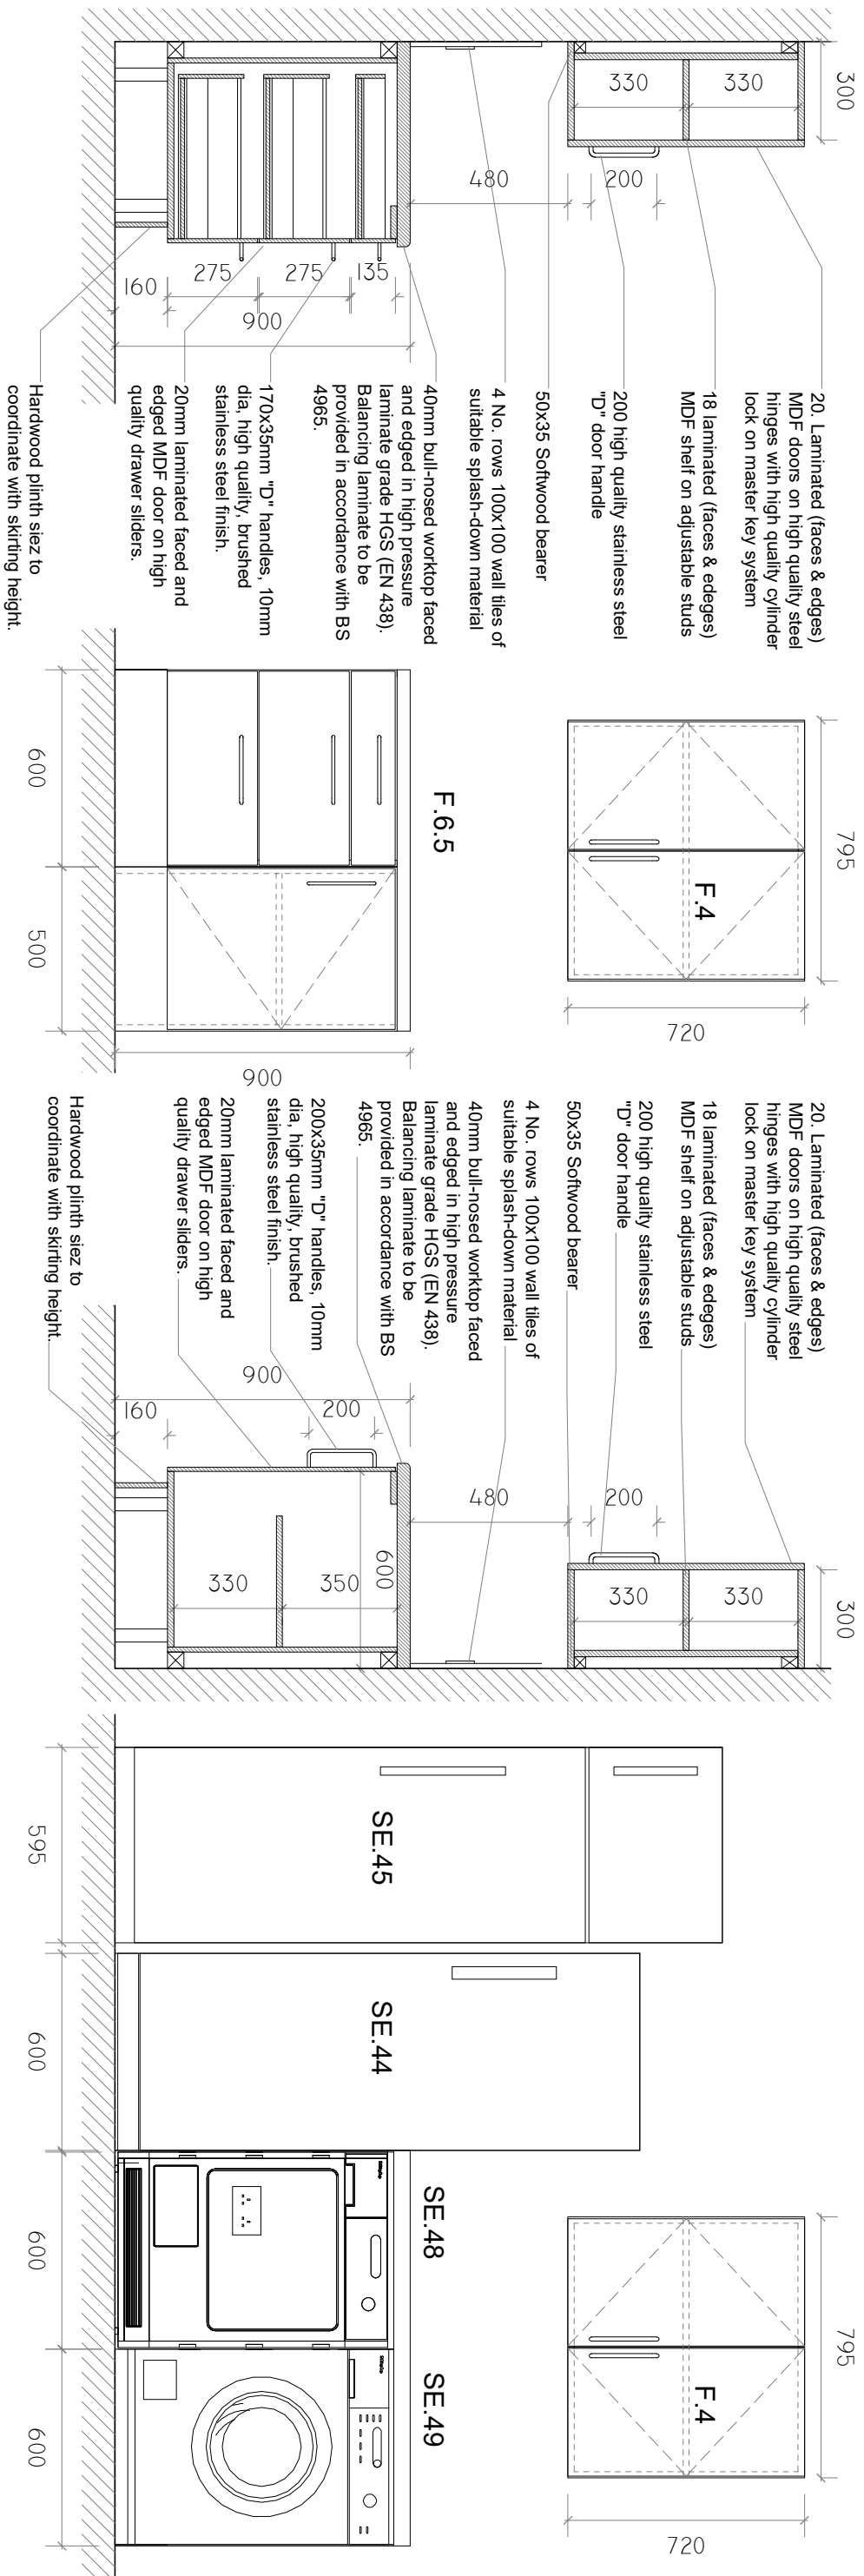

Note:

All laminated pieces to be formaldehyde free MDF with high pressure laminate grade HGS (EN 483)

Sinks are to be Stainless Steel Minimum Grade 304 and Gauge 18.

① STUDENT PEDESTAL (F.9)
1:20

DOCUMENTS FROM "DEPARTMENT OF EDUCATION & SKILLS"

USE OF THIS DRAWING

do not scale on this drawing, use written dimension only, all dimensions and details to be checked on site by the contractor, all architects drawings, details, and specifications to be cross referenced with other consultants information, all discrepancies to be brought to the attention of the architect immediately, this drawing is not suitable for construction purposes unless clearly indicated, this drawing, and any digital version, remains the copyright of paul dillon architects, only when the appropriate fee is paid to paul dillon architects is a licence to use a hard copy of this drawing in order to produce one original work, granted, this drawing can not be reproduced without this licence, this licence can only be transferred on the expressed written consent of paul dillon architects, any digital information on this drawing can only be used where paul dillon architects are the design team leaders.

paul dillon architects

Moon Valley Comeragh County Galway Ireland
Tel: 00353 (0)87 6786244 info@pauldillonarchitects.com
Fax: 00353 (0)94 9548768 www.pauldillonarchitects.com

project:		ST TIERNANS CS, PARKVALE, BALALLY, DUBLIN	
client:		BOARD OF MANAGEMENT ST TIERNANS CS	
dwg title:		FIXED FURNITURES DETAIL 2	

scale on A3:	started:	by:	pdw no:	rev:
A3 : 1:20	FEB 26	PD	144_24	A