
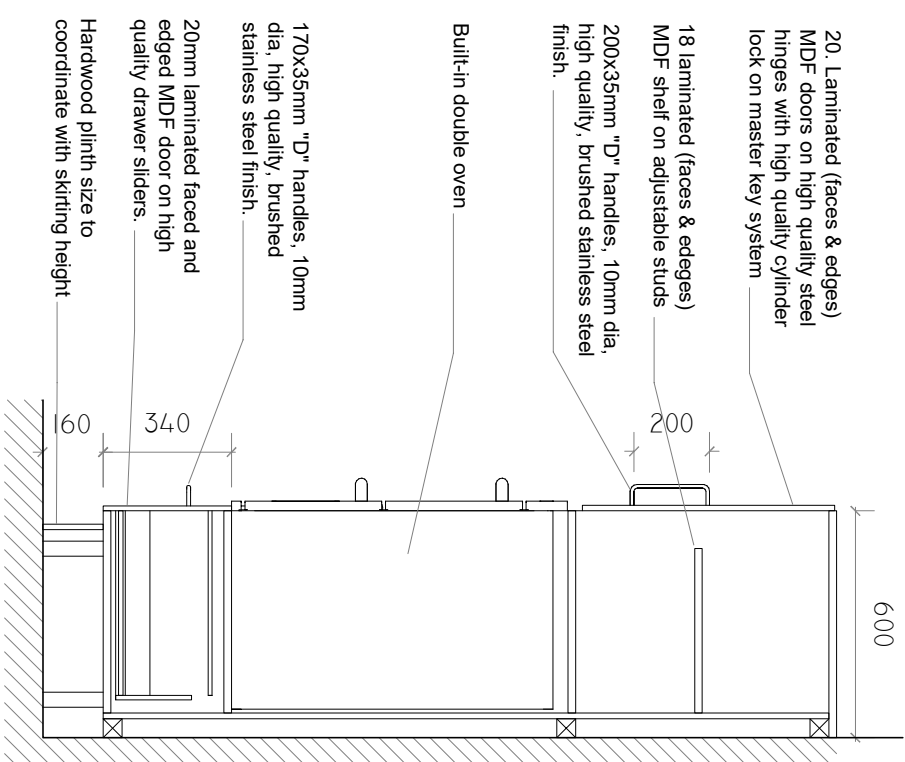


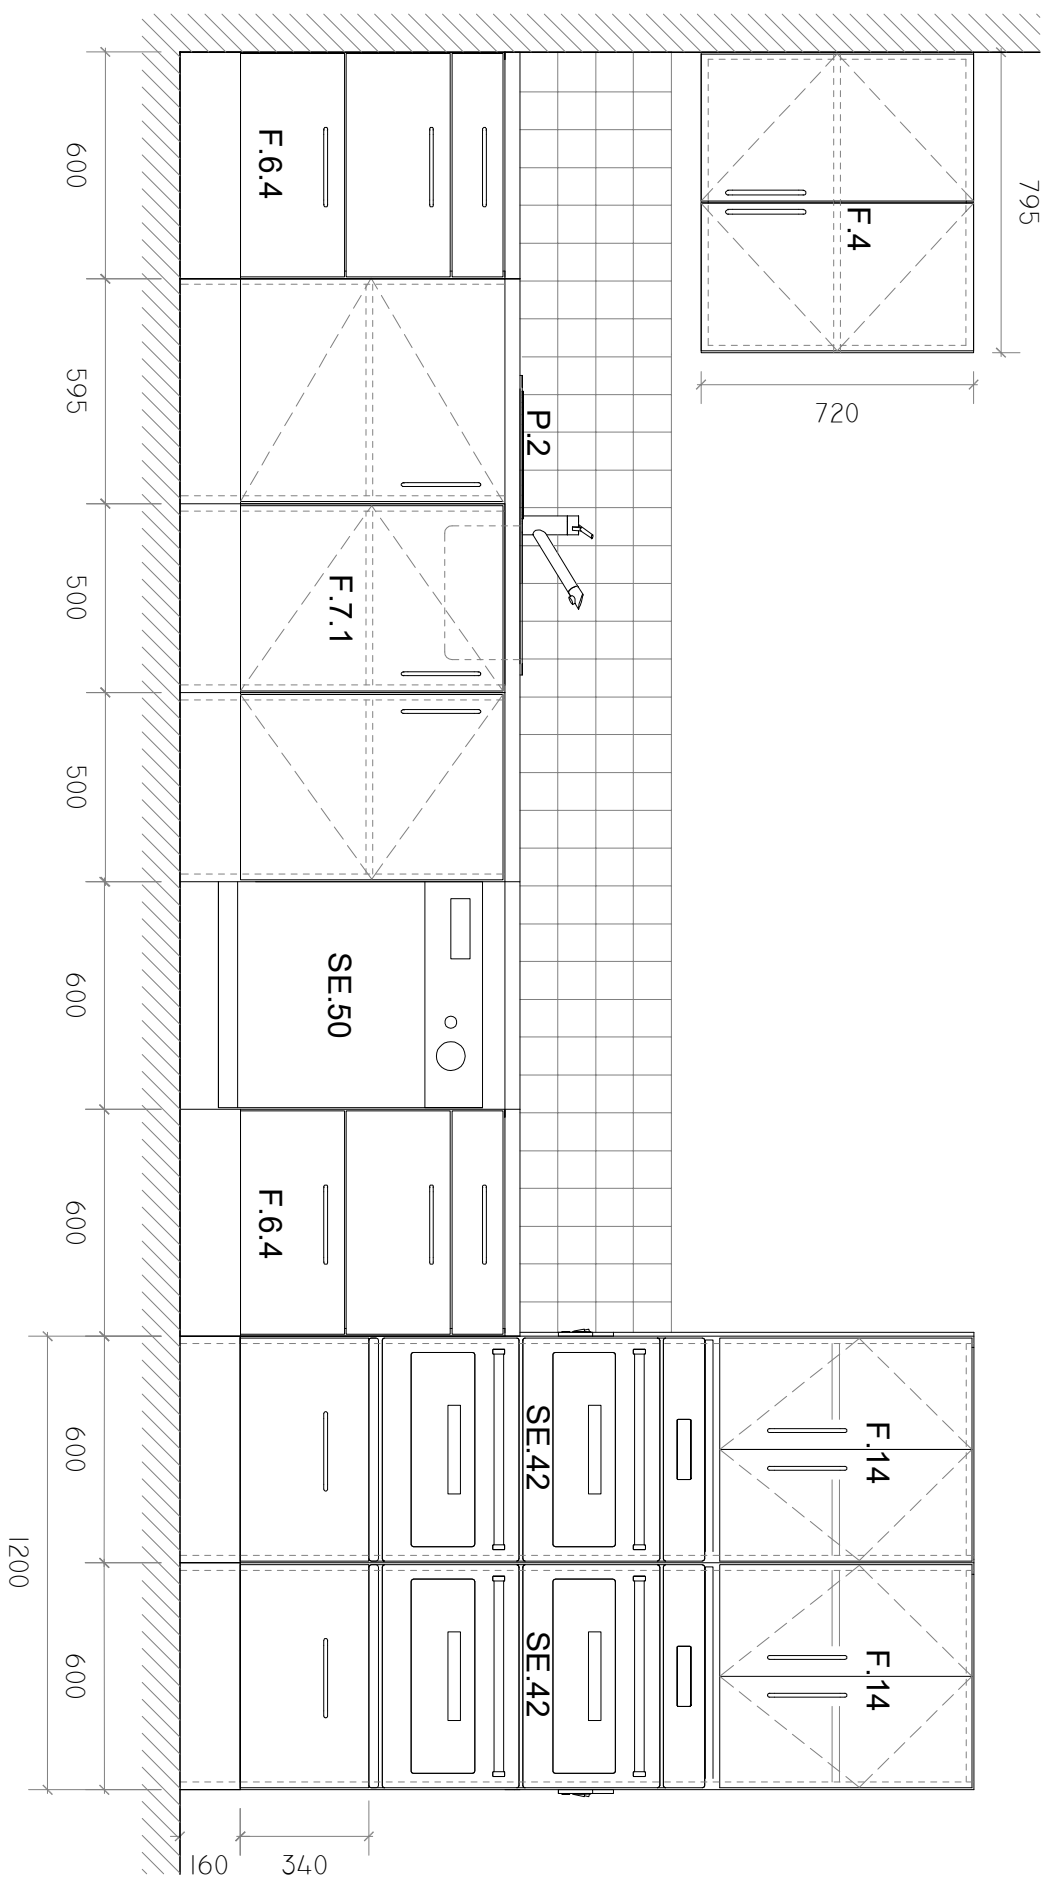

DOCUMENTS FROM "DEPARTMENT OF EDUCATION & SKILLS"

USE OF THIS DRAWING:

do not scold them this drawing, use titlen dimension only, all dimensions and details to be checked on site by the contractor, all architects drawings, details and specifications to be cross referenced with other consultants information, all discrepancies to be brought to the attention of the architect immediately, this drawing is not suitable for construction purposes unless clearly indicated, this drawing, and any digital version, remains the copyright of paul dillon architects, only when the appropriate fee is paid to paul dillon architects is a licence to use a hard copy of this drawing in order to produce one original work, granted this drawing can not be reproduced without this licence, this licence can only be transferred on the expressed written consent of paul dillon architects, any digital information on this drawing can only be used were paul dillon architects are the design team leaders.

A	PRE-TENDER	EV	03.06.26



paul dillon architects

Maam Valley Connemara County Galway Ireland
 Tel. 00353 (0)87 6786244 info@pauldillonarchitects.com
 Fax. 00353 (0)94 9754876 www.pauldillonarchitects.com

project: ST TIERNANS CS, PARKVALE, BALALLY, DUBLIN

client: BOARD OF MANAGEMENT ST TIERNANS CS

dwg title: FIXED FURNITURES DETAIL 4

scale on A3: 1:20

started: FEB 26

by: PD

drawn no: 144, 26

rev: A